


PLAT OF SURVEY

PART OF GOVERNMENT LOT 2, BEING PART OF THE SOUTHEAST 1/4 OF THE NORTHWEST 1/4, SECTION 35, TOWNSHIP 20 NORTH, RANGE 17 EAST, TOWN OF NEENAH, WINNEBAGO COUNTY, WISCONSIN.

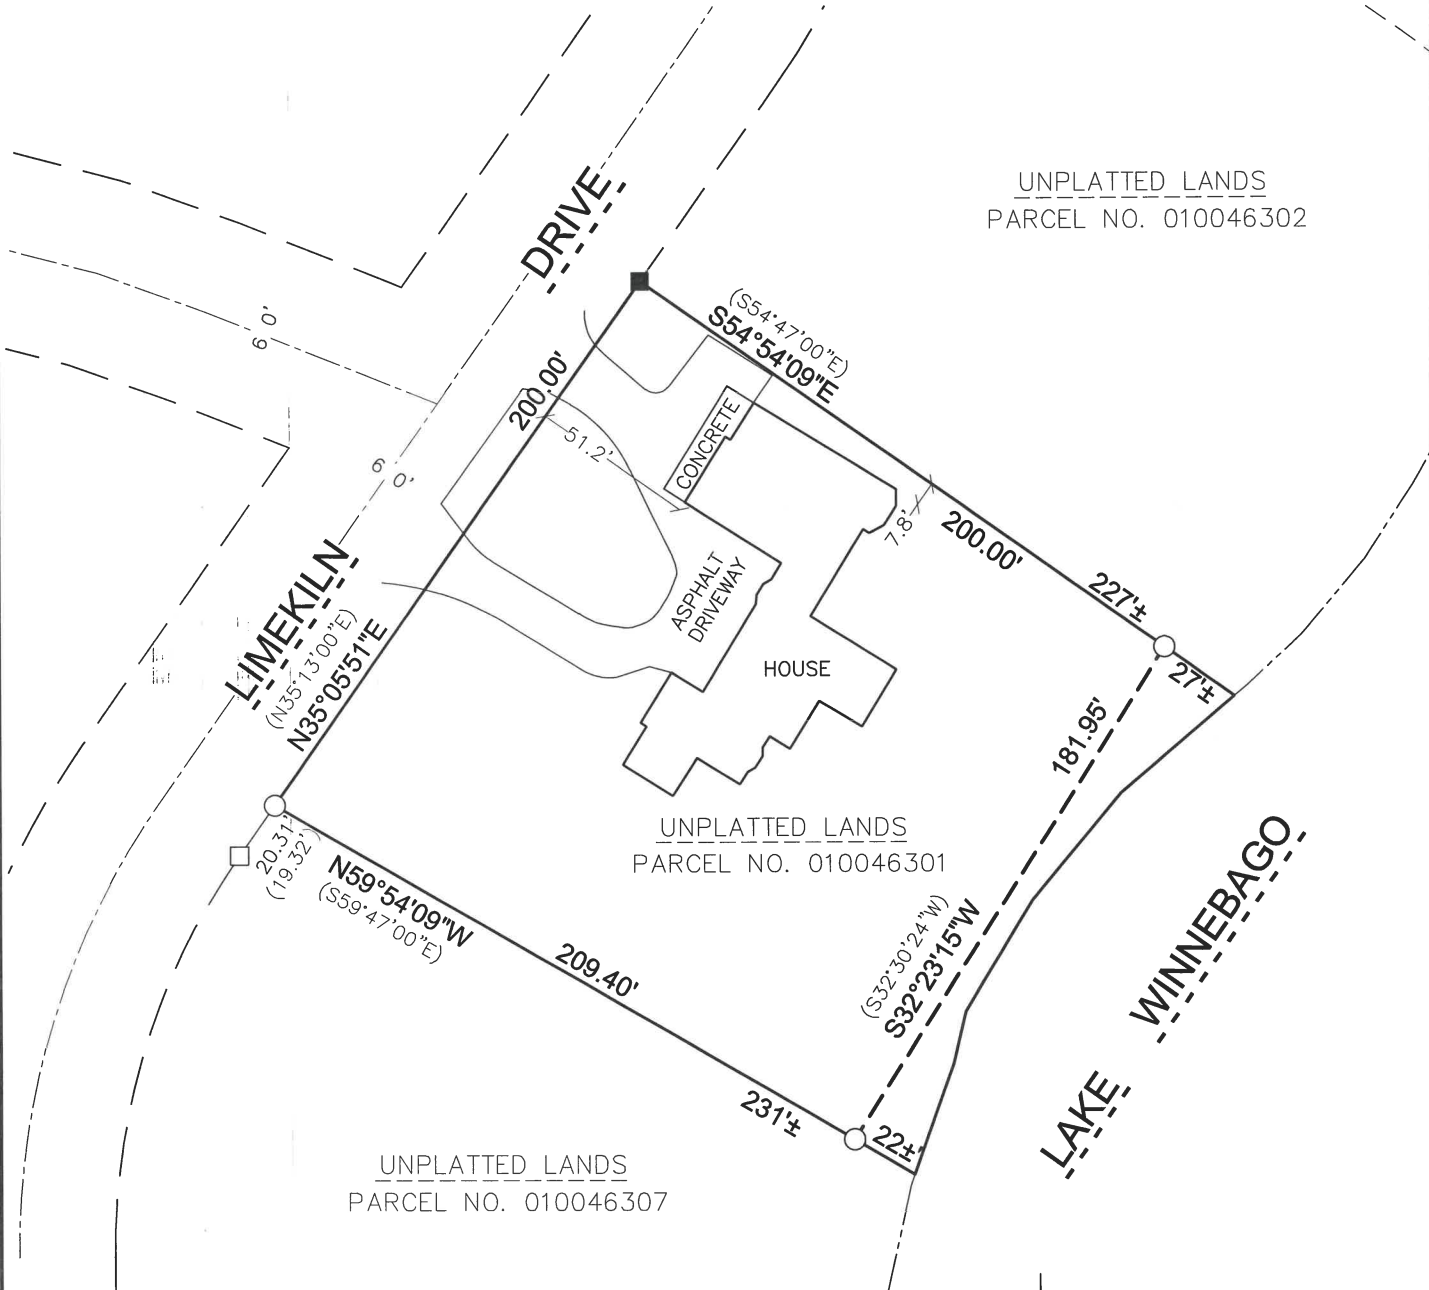


OWNER: MICHAEL F BLANK LIVING TRUST

TAX PARCEL NO.: 010046301

DEED OF REFERENCE: DOC. NO. 1925451

PARCEL AREA: 41,856± SQ. FT.

BEARINGS ARE REFERENCED TO THE WINNEBAGO COUNTY COORDINATE SYSTEM

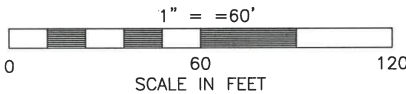

SURVEYOR'S CERTIFICATE

I, MICHAEL L. ROUBAL, HEREBY CERTIFY THAT I HAVE SURVEYED THIS PROPERTY AND THIS MAP IS A TRUE REPRESENTATION THEREOF AND IS, TO THE BEST OF MY KNOWLEDGE AND BELIEF, A TRUE AND ACCURATE REPRESENTATION THEREOF.

DATED THIS THE 1ST DAY OF SEPTEMBER, 2026

MICHAEL L. ROUBAL,
PROFESSIONAL WI LAND SURVEYOR S-2442

LEGEND

- 1" O.D. IRON PIPE SET, 18" LONG, WEIGHING 1.130 LBS. PER LIN. FOOT
- 1" O.D. IRON PIPE FOUND
- 3/4" REBAR FOUND



**Martenson
& Eisele**

1377 Midway Road
Menasha, WI 54952
info@martenson-eisele.com
920.731.0381

Architecture
Engineering
Surveying
Environmental

SURVEY FOR:
MIKE BLANK
232 LIMEKILN DRIVE
NEENAH, WI 54956

PROJECT NO. 1-1938-002
FILE 1-1938-002POS SHEET 1 OF 1
THIS INSTRUMENT WAS DRAFTED BY: L.LUCHT

