
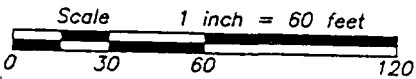


010-0901

PLAT OF SURVEY/FLOOD PLAINS SURVEY


Lot 10, in TOWN OF NEENAH ASSESSOR'S PLAT NO. 1,
Town of Neenah, Winnebago County, Wisconsin.

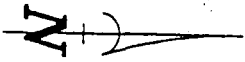

BENCHMARK:


1. B.M.- R.R. SPIKE IN P.P. #474
LOCATED ON LOT 11 IN TOWN OF
NEENAH ASSESSOR'S PLAT EL.=750.63

Survey For:
Robert Willer
548 Sunrise Bay Rd.
Neenah WI 54956

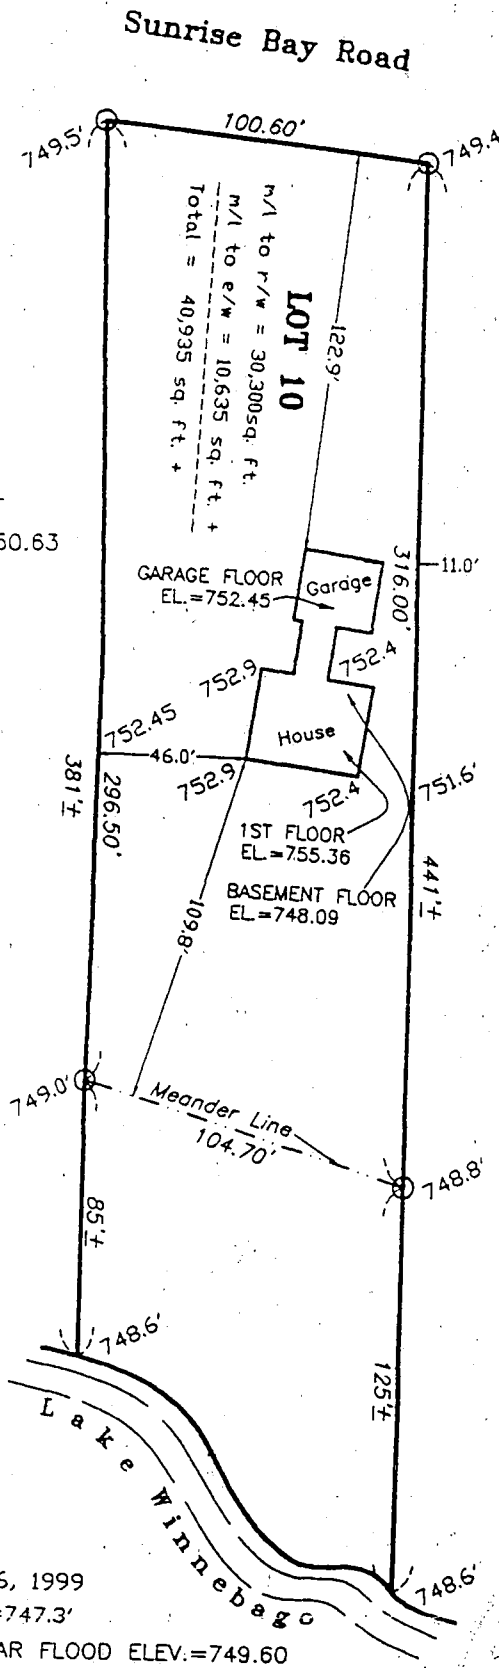

LEGEND

- F.F. FINISHED FLOOR
- 3/4" REBAR FOUND
- 1" IRON PIPE FOUND
- 749.5 EXISTING SPOT EL.

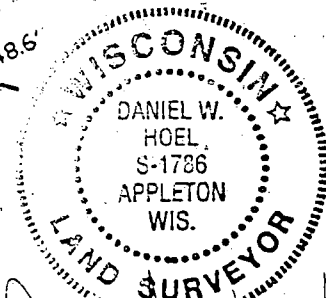

Daniel W. Hoel
JUNE 22, 1999

Martenson & Eisele, Inc.
Engineering - Surveying - Planning
1919 American Court
Neenah, WI 54956
(920) 731-0381
Fax (920) 733-8578
E-MAIL mail@martenson-eisele.com

PROJECT NO. 265-259
FIELD BOOK PAGE
FILE fp265259 SHEET 1 OF 1
This instrument was drafted by: J.J.B.