


PLAT OF SURVEY

THE SOUTH LINE OF LOT 8 OF "TOWN OF NEENAH ASSESSOR'S PLAT NO. 1", IN SECTION 35, TOWNSHIP 20 NORTH, RANGE 17 EAST, TOWN OF NEENAH, WINNEBAGO COUNTY, WISCONSIN.

SURVEY FOR:
TED THOMSEN
540 SUNRISE BAY ROAD
NEENAH, WI 54956

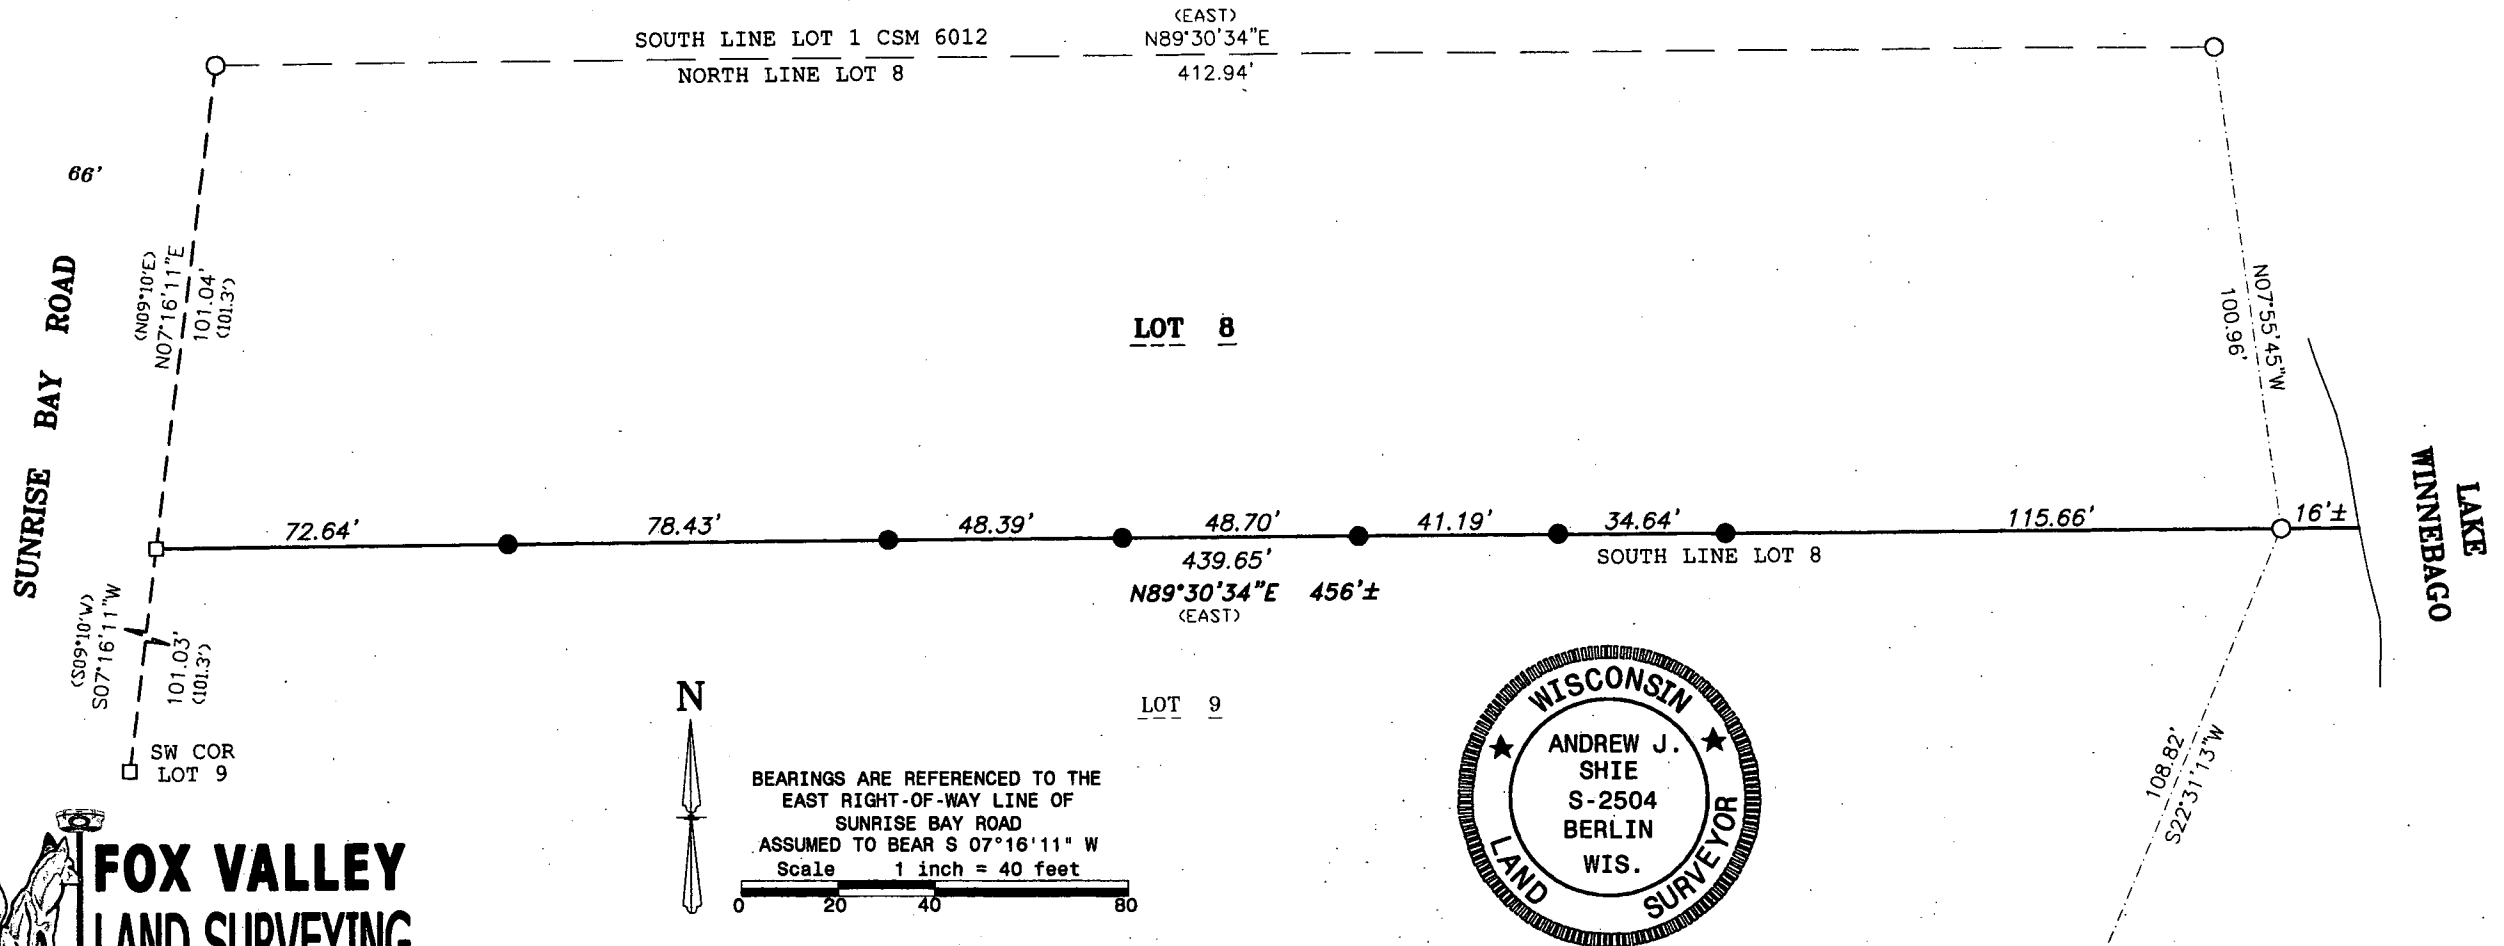

2909 W TILLMAN ST.
APPLETON, WI 54914

(920) 410-3379

(920) 474-5025

mail@foxvalleylandsurveying.com

foxvalleylandsurveying.com

PROJECT NO. 201735-4

LEGEND

- 1/2" SOLID ROUND REBAR SET - 18" LONG,
WEIGHING 0.667 LBS./LIN. FT.
- 1-1/2" O.D. IRON PIPE FOUND
- 3/4" REBAR FOUND
- (RECORDED AS

I, Andrew J. Shie , Wisconsin Professional Land Surveyor, hereby certify that I have fully complied with A-E7 of the Wisconsin State Statutes, and that I have surveyed and mapped all boundaries shown on this map to the best of my knowledge and belief.

Andrew J. Shie

Andrew J. Shie
Wisconsin Professional Land Surveyor S-2504

5/2/2016

Date