


FLOOD PLAIN & PLAT OF SURVEY

Part of Northeast 1/4 of the Northeast 1/4 of Section 34 and
of Fractional Lot 1 of Section 35, all in Town 20 North, Range 17 East,
City of Neenah, Winnebago County, Wisconsin

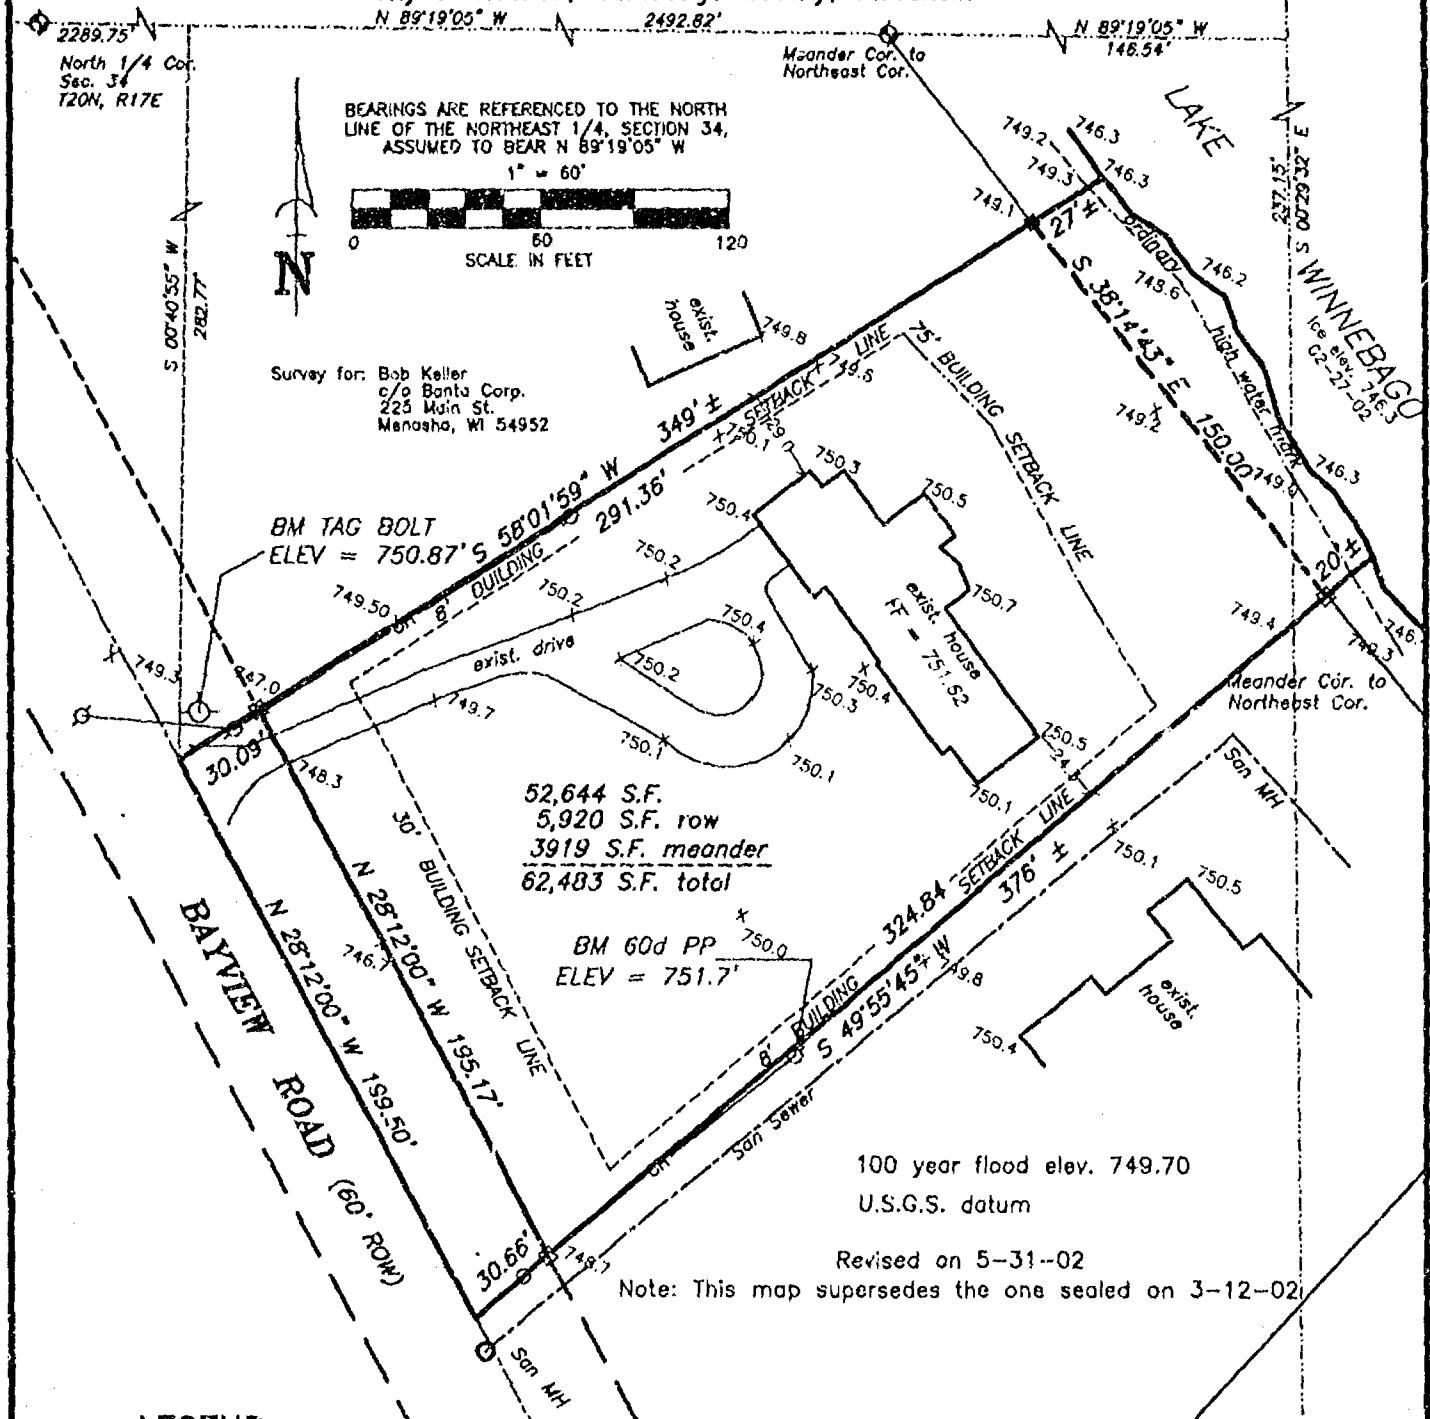

LEGEND

- 3/4" STEEL REINFORCING BAR SET, 24" LONG,
WEIGHING 1.502 LBS. PER LIN. FOOT
- 1" IRON PIPE SET, 24" LONG,
WEIGHING 1.130 LBS. PER LIN. FOOT
- ▲ 1-1/4" STEEL REINFORCING BAR SET, 30" LONG
WEIGHING 4.303 LBS. PER LIN. FOOT
- × CHISELED "X" SET
- 3/4" REBAR FOUND
- 1" IRON PIPE FOUND
- △ 1-1/4" REBAR FOUND
- 2" IRON PIPE FOUND
- ⊙ CHISELED "X" FOUND
- ◆ GOVERNMENT CORNER
- FENCE LINE
- () RECORDED AS
- 000.0 SPOT ELEVATION
- ⊙ POWER POLE


SURVEYOR'S CERTIFICATE:

I, hereby certify that I have surveyed this property and
this map is a true representation thereof and shows the size
and location of the property it's exterior boundaries, the
location of all apparent easements and roadways and visible
encroachments. This survey is made for the exclusive use of
the present owner of the property, and also those who
purchase, mortgage or guarantee the title thereto within on (1)
year from date hereof; and as to them I hereby certify that
said survey and map were made in accordance with acceptable
Professional Standards and that the information contained
thereon is, to the best of my knowledge, information and
belief a true and accurate representation thereof.

DATE 05/31/2002

Date

Wisconsin Registered Land Surveyor

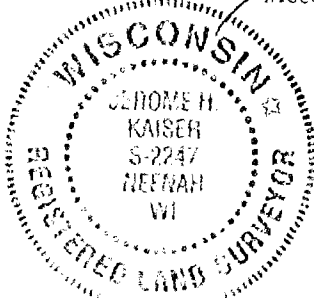

Martenson & Eisele, Inc.

Engineering - Surveying - Planning

1919 American Court

Neenah, WI 54956

(920) 731-0381

Fax (920) 733-8578

E-MAIL mail@martenson-eisele.com

PROJECT NO. 154-632

FIELD BOOK 151 PAGE 42-43

FILE 154632.dwg SHEET 1 OF 1

THIS INSTRUMENT WAS DRAFTED BY: pce