
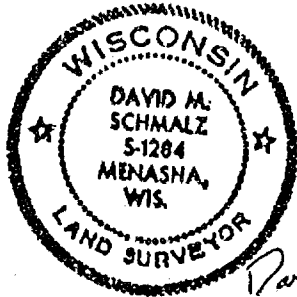


Plat of Survey

FLOODPLAIN SURVEY OF LOT 1, CSM NO. _____
SECTION 35, T20N-R17E, TOWN
OF NEENAH, WINNEBAGO CO., WI.

NOTE:

100 YEAR FLOOD EL.: 748.40 USGS
WATER ELEV.: 747.00 ON
OCT. 27, 1987 USGS DATUM
BENCH MARK: NORTH EDGE
M.H. RIM IN FRONT OF
HOUSE NO. 106 LIMEKILN
RD., ELEV. 750.43

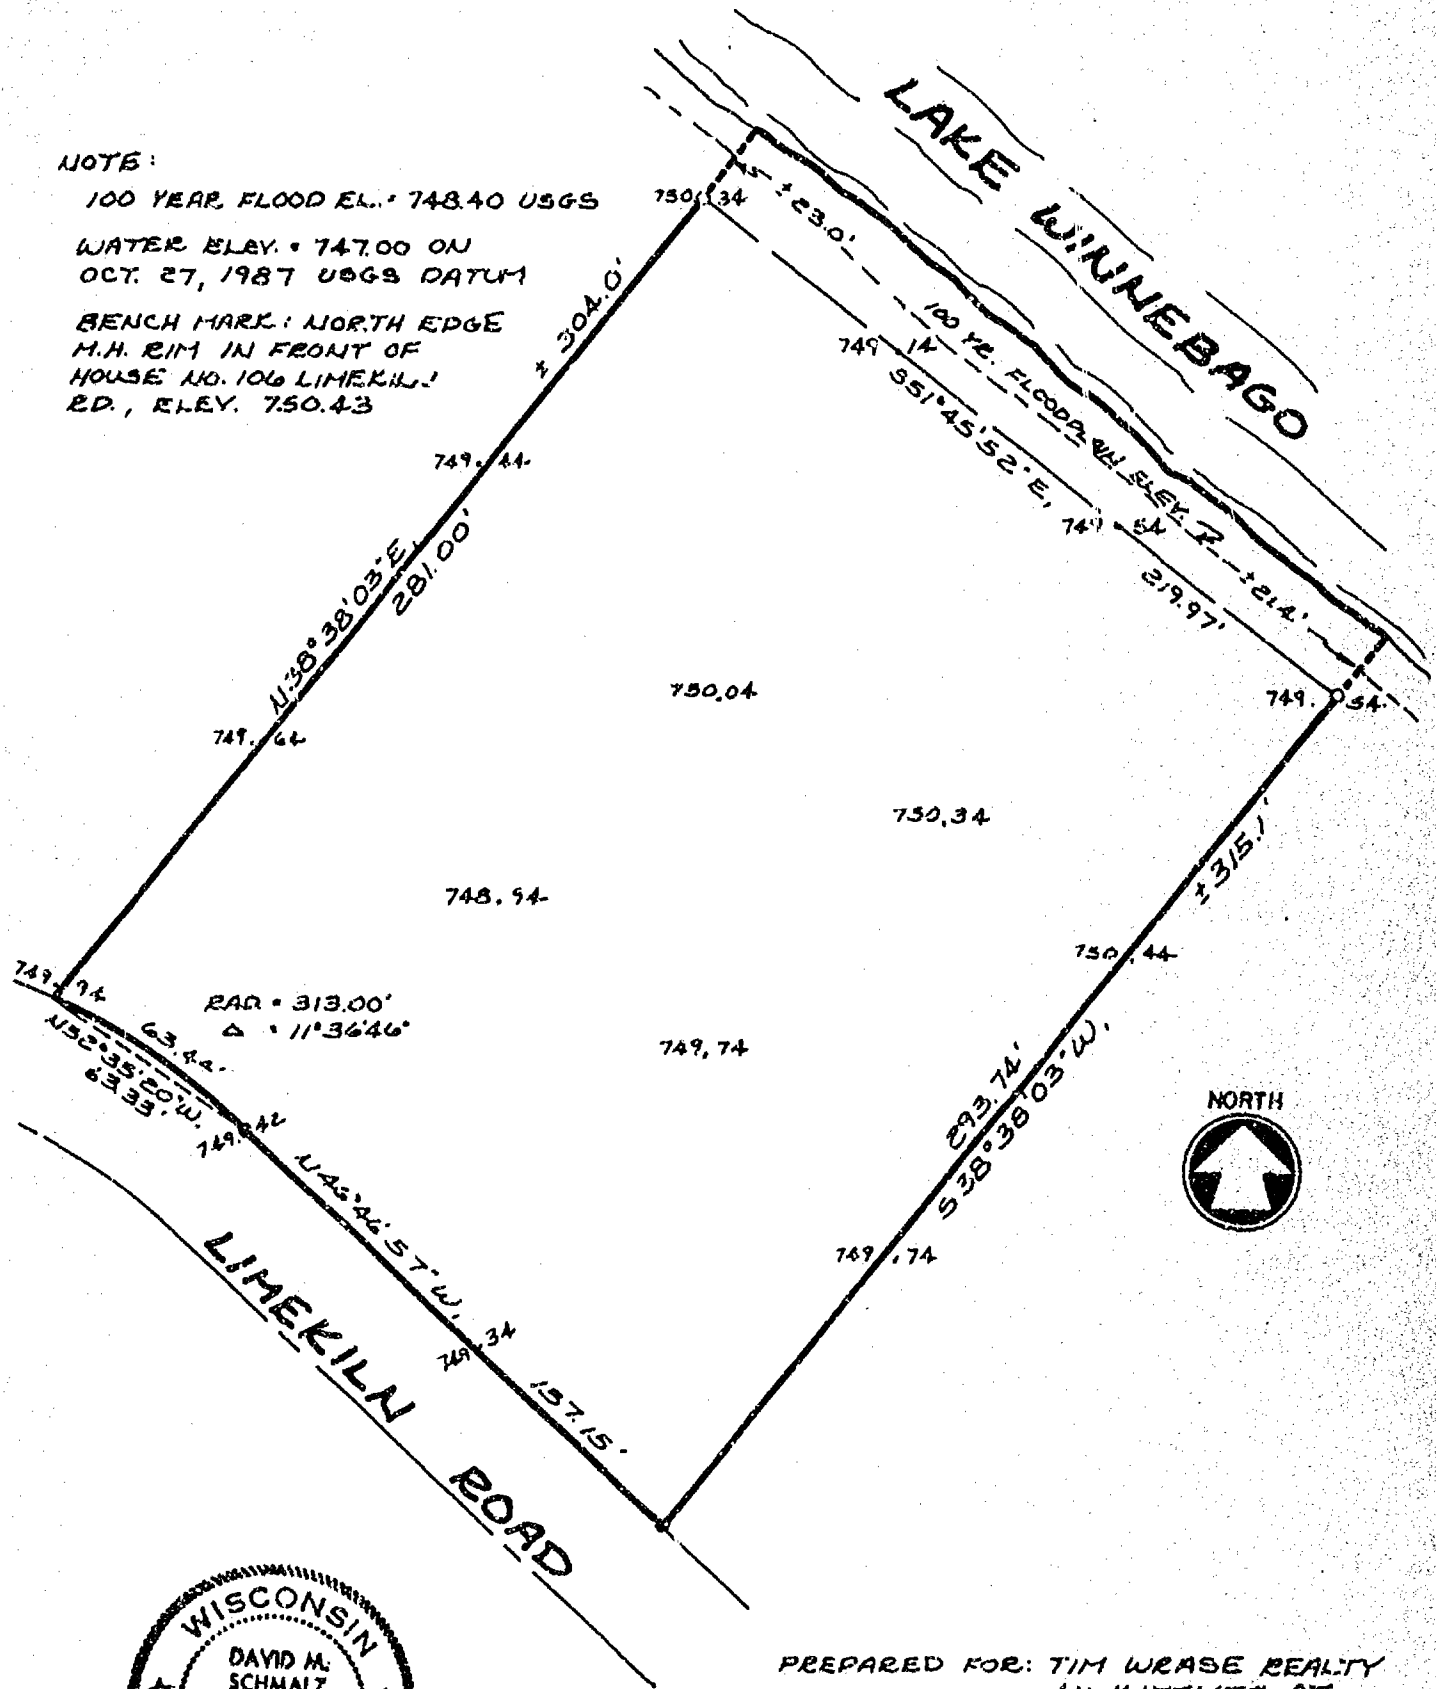

David M. Schmalz
Oct 29, 1987

PREPARED FOR: TIM WRASE REALTY
411 KITTNER CT.
NEENAH, WI.



McMAHON ASSOCIATES INC.
MUNICIPAL ENGINEERS — LAND SURVEYORS
MENASHA WISCONSIN

DRAWN HPA SCALE 1"=50'
PROJECT NO. 2461 87761
FIELD BOOK 308 PAGE 6

FILE #