

CERTIFICATE OF SURVEY

LOT 11 ESKDALE MEADOW IN FRACTIONAL GOVERNMENT LOT 2,
SECTION 35, T20E, R17N, CITY OF NEENAH, WINNEBAGO COUNTY, WIS.

SURVEYOR'S CERTIFICATE

The property as shown and described on this map was surveyed under my direction and control according to the Wisconsin Administrative Code, Chapter A-E7 of Minimum Standards for Property Surveys, and is a correct representation of said survey, to the best of my knowledge and belief.

SURVEY FOR:



BRAD JOHNSON
15 SHAMROCK COURT
APPLETON, WIS.
PHONE # (414) 954-1453

01-02-96 *David M. Schmalz*
date Registered Land Surveyor




60' R/W

LIMEKILN DRIVE

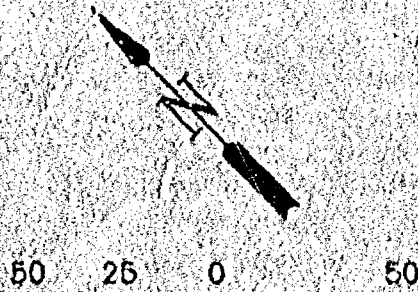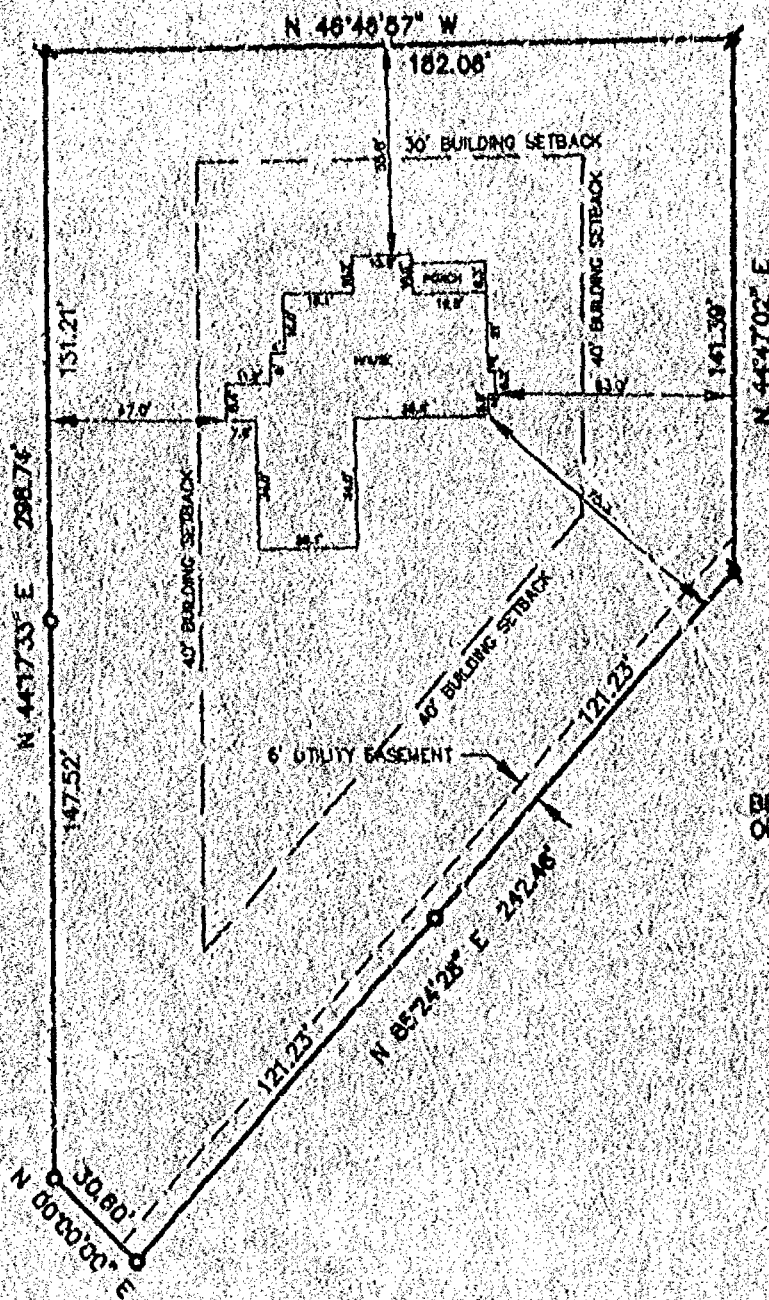

SCALE - FEET

BEARINGS REFERENCED TO THE WEST LINE
OF SECTION 35 RECORDED TO BEAR N00°25'34\"W

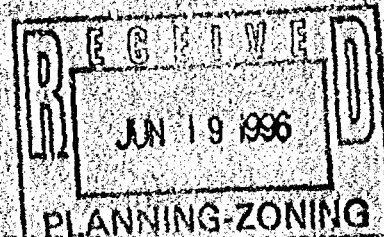

LEGEND

- - 3/4" x 24" ROUND IRON REBAR
WEIGHING 1.5 lbs./lineal ft. SET
- ✕ - 3/4" ROUND STEEL REBAR FOUND
- S.F. - SQUARE FEET

McMAHON ■ ENGINEERS
ASSOCIATES, INC. ■ ARCHITECTS
■ SCIENTISTS
■ SURVEYORS

1445 McMahon Drive Neenah, WI 54956

Project No. 2660-95760.08 Date 10/17/95 Scale 1"=50'

Drawn By KRH Field Book 534 Page 9

Mailing Address:

P.O. Box 1025 Neenah, WI 54957-1025

TEL: 414-751-4200 FAX: 414-751-4264

File No.