


PLAT OF SURVEY

PART OF THE SOUTHWEST 1/4 OF THE NORTHWEST 1/4 OF
SECTION 35, TOWN 20 NORTH, RANGE 17 EAST, TOWN OF NEENAH,
WINNEBAGO COUNTY, WISCONSIN

SURVEY FOR:
VIVIAN HUTH
145 W. WISCONSIN AVENUE
NEENAH, WI 54966

BEARINGS ARE REFERENCED TO THE
NORTH LINE OF LIMEKILN ROAD
ASSUMED TO BEAR S 89°31'53" W

Scale 1 inch = 60 feet
0 30 60 120

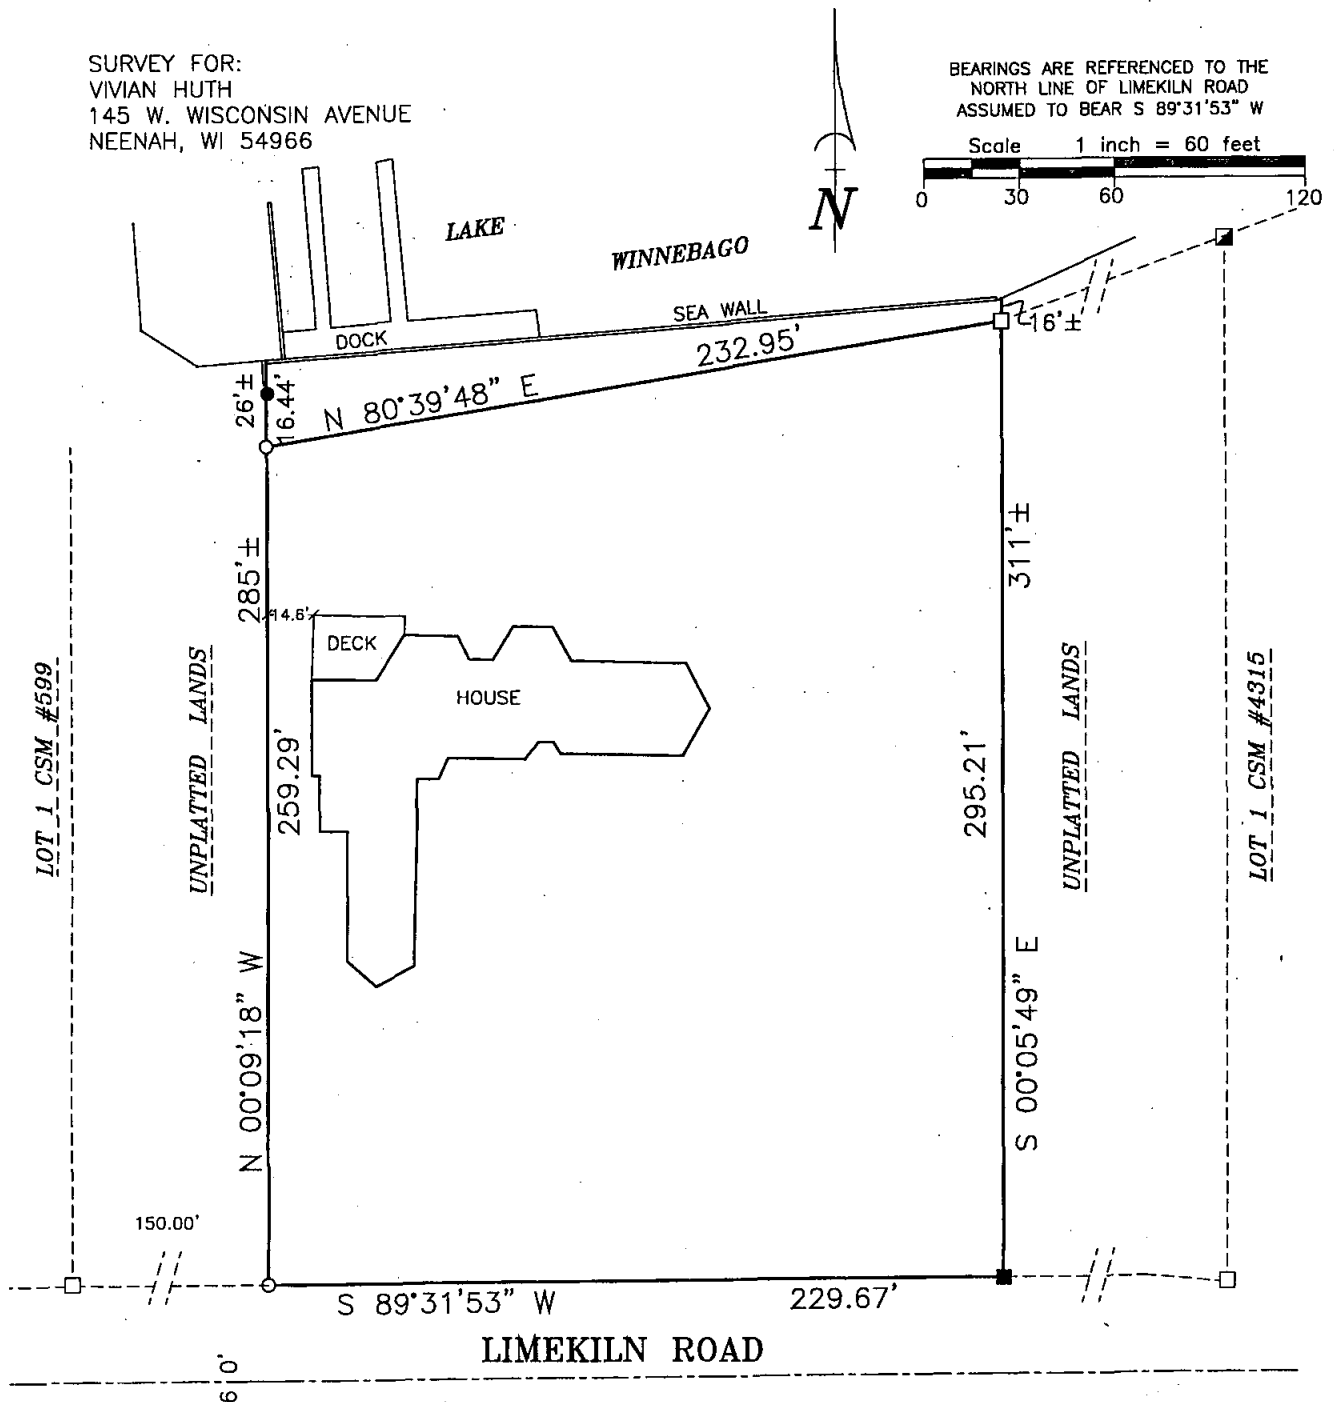

LEGEND

- 3/4" STEEL REINFORCING BAR SET, 24" LONG, WEIGHING 1.502 LBS. PER LIN. FOOT
- 1" IRON PIPE SET, 24" LONG, WEIGHING 1.130 LBS. PER LIN. FOOT
- 3/4" REBAR FOUND
- 1" IRON PIPE FOUND

SURVEYOR'S CERTIFICATE

I, Daniel W. Hoel, hereby certify that I have surveyed this property and this map is a true representation thereof and is, to the best of my knowledge and belief, a true and accurate representation thereof.

Daniel W. Hoel Nov. 21, 2003
Daniel W. Hoel, Wisconsin Registered Land Surveyor S-1786




Martenson & Eisele, Inc.

Planning - Surveying - Engineering - Architecture

1377 Midway Road, Menasha, WI 54952
Phone (920) 731-0381 Fax (920) 733-8578

www.martenson-eisele.com
info@martenson-eisele.com

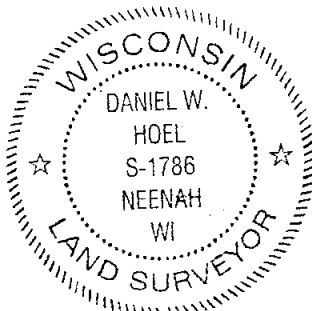

PROJECT NO. 265-307

FILE 265307pos.dwg SHEET 1 OF 1

THIS INSTRUMENT WAS DRAFTED BY: eav