


FLOOD PLAIN SURVEY

DESCRIPTION: LOT ONE (1) OF CERTIFIED SURVEY MAP NUMBER 3577, FILED IN THE OFFICE OF THE REGISTER OF DEEDS FOR WINNEBAGO COUNTY, WISCONSIN IN VOLUME 1 OF CERTIFIED SURVEY MAPS ON PAGE 3577, AS DOCUMENT NUMBER 955370, BEING PART OF LOT 17, BERKSHIRE ESTATES SUBDIVISION PHASE II, CITY OF NEENAH, WINNEBAGO COUNTY, WISCONSIN.

CLIENT:
VILNA SOLORZANO &
HAKAN JOHNSON
1350 YORKSHIRE CT.
NEENAH, WI 54956



SUNRISE BAY RD. (60')

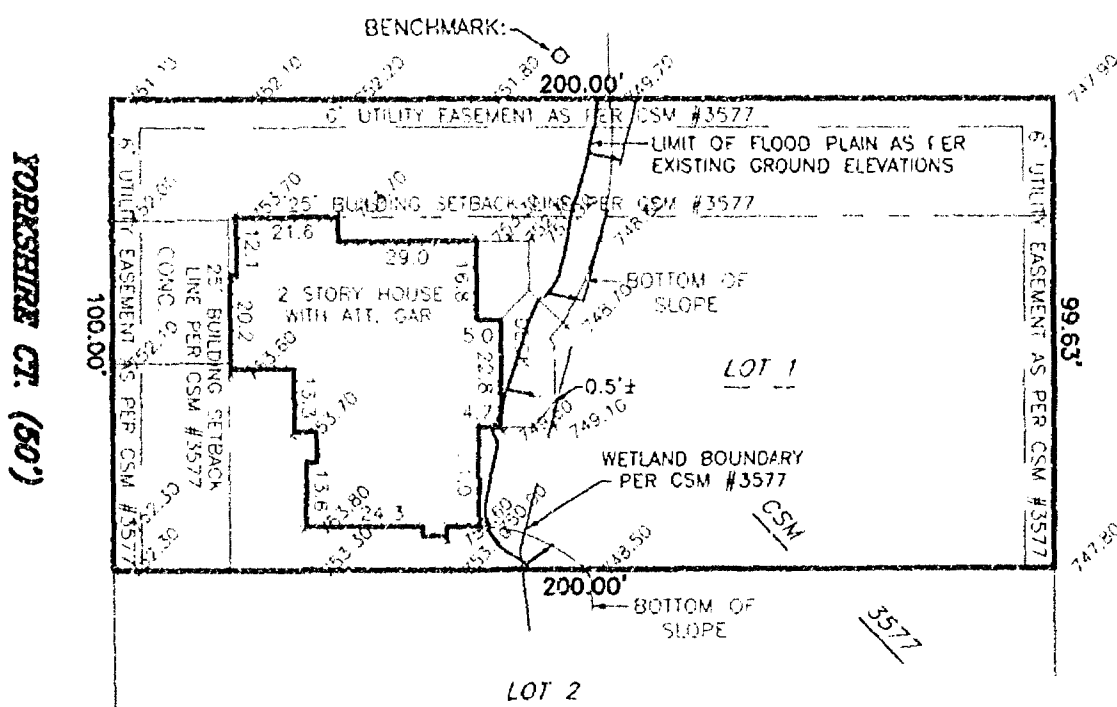

NOTES:

- 1) THE 100 YEAR REGIONAL FLOOD ELEVATION = 749.9
- 2) THE EXISTING FIRST FLOOR ELEVATION OF THE HOUSE = 755.22
- 3) THE EXISTING GARAGE FLOOR ELEVATION = 753.54
- 4) THE LOWEST FLOOR ELEVATION = 746.09
- 5) THE LOWEST GRADE IMMEDIATELY ADJACENT TO THE HOUSE = 749.6
- 6) BENCHMARK: FLANGE ON HYDRANT ON NORTH SIDE OF SUBJECT PROPERTY. ELEVATION = 753.83
- 7) ALL ELEVATIONS SHOWN ARE NGVD 29 DATUM



Robert E. Reider 11-25-03



CAROW LAND SURVEYING CO., INC.

1837 W. WISCONSIN AVE., P.O. BOX 1297
APPLETON, WISCONSIN 54912-1297
PHONE 920-731-4168 FAX 731-5673

SCALE
1" = 40'
DRAWN BY
ac-jp DGV
PROJECT NO
A0310.17