


FLOOD PLAIN SURVEY


DESCRIPTION: LOT THREE (3) OF CERTIFIED SURVEY MAP NUMBER 3577, FILED IN THE OFFICE OF THE REGISTER OF DEEDS FOR WINNEBAGO COUNTY, WISCONSIN IN VOLUME 1 OF CERTIFIED SURVEY MAPS ON PAGE 3577, AS DOCUMENT NUMBER 955370, BEING PART OF LOTS 18, 19 AND 20, BERKSHIRE ESTATES SUBDIVISION PHASE II, CITY OF NEENAH, WINNEBAGO COUNTY, WISCONSIN.

CLIENT:
JUDY CHOU
1358 YORKSHIRE COURT
NEENAH, WISCONSIN 54956

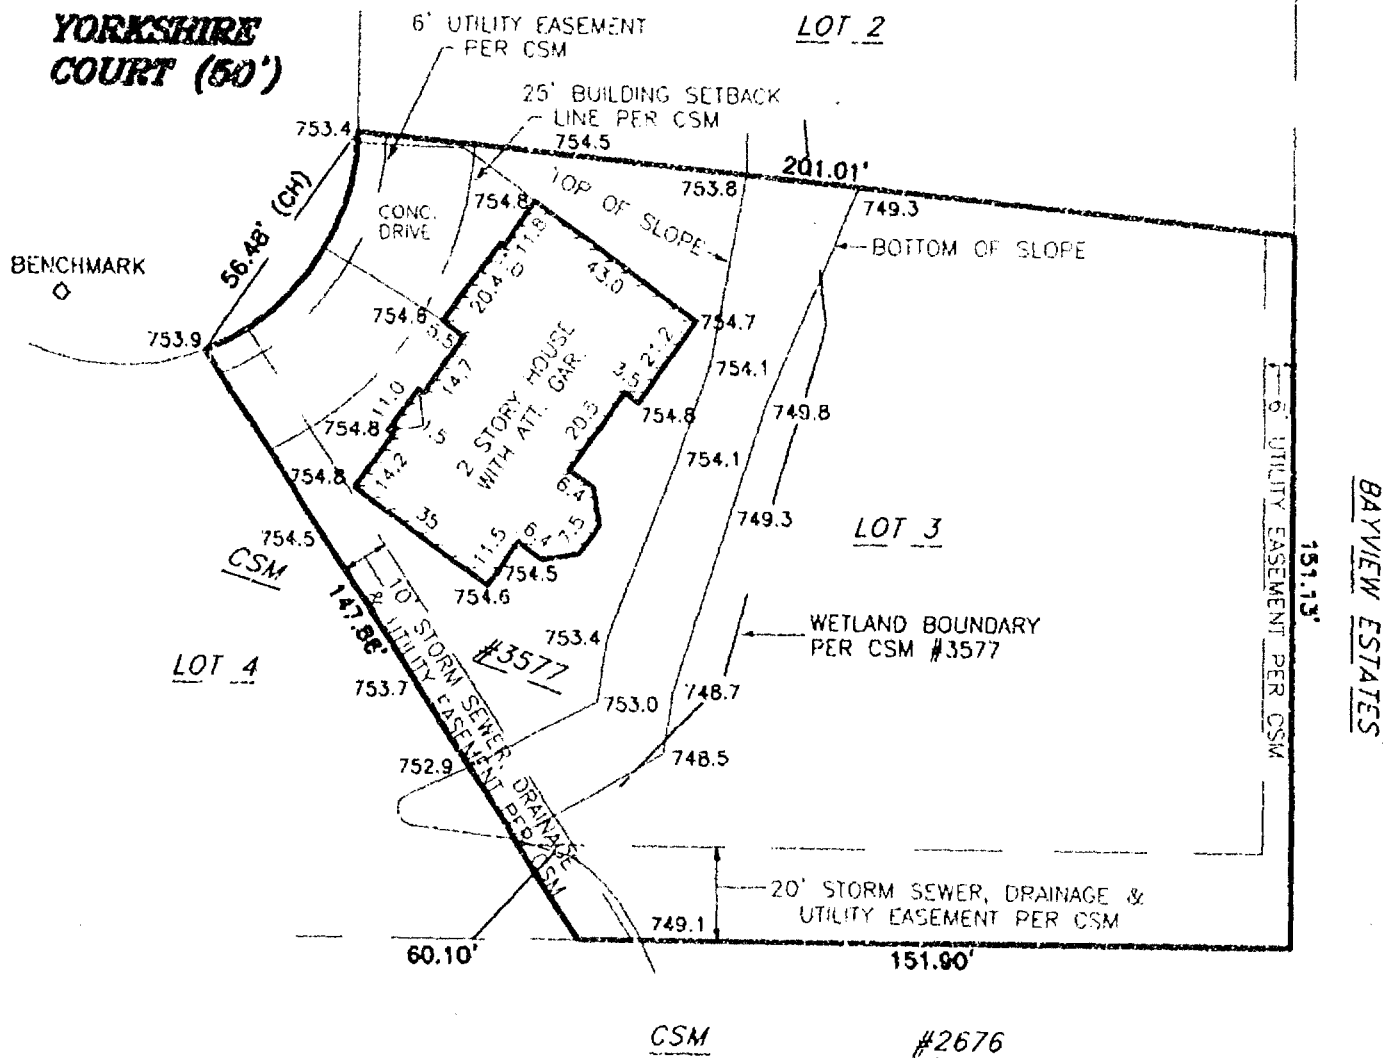

NOTES:

- 1) THE 100 YEAR REGIONAL FLOOD ELEVATION = 749.90
- 2) THE EXISTING FIRST FLOOR ELEVATION OF THE HOUSE = 756.60
- 3) THE EXISTING GARAGE FLOOR ELEVATION = 754.86
- 4) THE LOWEST FLOOR ELEVATION = 747.00
- 5) THE LOWEST GRADE IMMEDIATELY ADJACENT TO THE HOUSE = 754.5
- 6) BENCHMARK: FLANGE ON HYDRANT TO WEST OF SUBJECT PROPERTY. ELEVATION = 755.63
- 7) ALL ELEVATIONS SHOWN ARE NGVD 29 DATUM

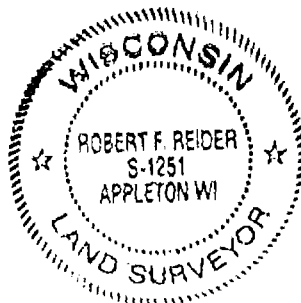

Robert F. Reider
ROBERT F. REIDER, RLS-1251

7-18-03
DATED



CAROW LAND SURVEYING CO., INC.

1837 W. WISCONSIN AVE., P.O. BOX 1297
APPLETON, WISCONSIN 54912-1297
PHONE 920-731-4168 FAX 731-5673

SCALE

1" = 40'

DRAWN BY

ac-jp DGV

PROJECT NO

AC37.13