


PLAT OF SURVEY

ALL OF LOT 2 OF CERTIFIED SURVEY MAP NO. 1761, SECTION 35, TOWN 20 NORTH, RANGE 17 EAST, TOWN OF NEENAH, WINNEBAGO COUNTY, WISCONSIN.

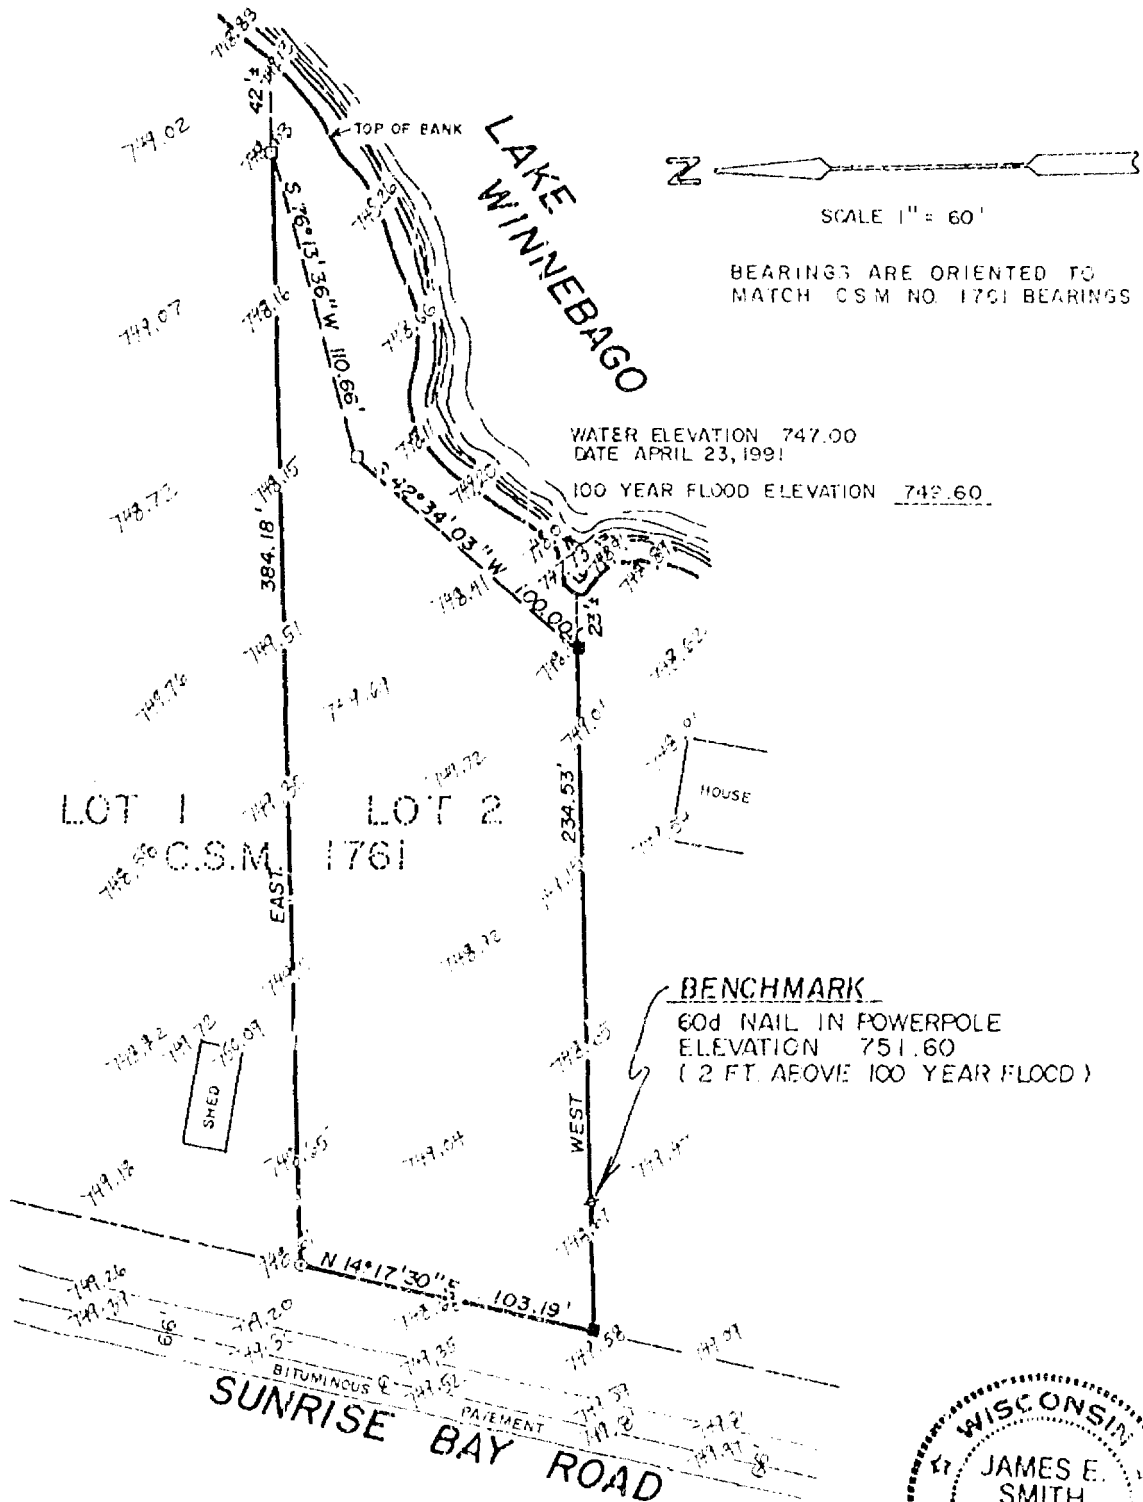


LEGEND

- 3/4" REBAR, SET
- 1-1/4" STEEL REBAR SET
- SECTION MONUMENT
- ⊕ PK NAIL
- ⊙ 1" IRON PIPE SET
- 1" IRON PIPE FOUND
- 3/4" REBAR FOUND
- △ 1-1/4" REBAR FOUND
- x-x- FENCE
- X CHISELED "X"
- △ RAILROAD SPIKE
- () RECORDED AS

SURVEYOR'S CERTIFICATE

I, hereby certify that I have surveyed the property as shown and described, according to official records and that the plat above drawn is an accurate and correct representation of said survey, to the best of my knowledge and belief.

April 26, 1991 *James E. Smith*
DATE REGISTERED LAND SURVEYOR

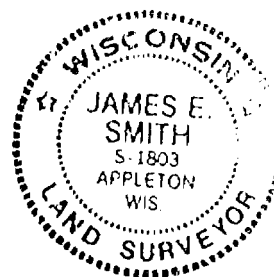

Martenson & Eisele, Inc.
CONSULTING ENGINEERING & LAND SURVEYING
1919 AMERICAN COURT
NEENAH WIS. 54956
PHONE - 731-0381

FIELD BOOK CDR PROJECT NO. 265-135
PAGE FILE
DISK 173 JOB 1265135d
THIS INSTRUMENT WAS DRAFTED BY: *DUR*