

# PLAT OF SURVEY <sup>S</sup>35 <sup>T</sup>20 <sup>R</sup>17

ALL OF LOT 9, TOWN OF NEENAH, WISCONSIN, ASSASSON'S PLAT NO. 1, TOWN OF NEENAH, WINNEBAGO COUNTY, WISCONSIN.

SUNRISE BAY ROAD (66')

NOTE: ASPHALT DRIVE IS 2.91' NORTH OF NORTH PROPERTY LINE

BENCHMARK  
RAILROAD SPIKE IN POWER  
POLE 2474 ON LOT 11  
ELEVATION = 770.63

CLIENT:  
TOM METTACH  
544 SUNRISE BAY RD.  
NEENAH, WI 54954

## LEGEND

- = 3/4"x24" SOLID ROUND IRON REBAR SET MEASURING 1.502 LBS. PER LIN. FT.
- = 1" ROUND IRON PIPE FOUND
- = 1 1/2" ROUND IRON PIPE FOUND
- ( ) = RECORDED AS BEARING OR DISTANCE

NOTES:  
100 YEAR REGIONAL FLOOD ELEVATION = 759.8  
FIRST FLOOR ELEVATION = 755.21  
GARAGE FLOOR ELEVATION = 755.21  
LOWEST FLOOR ELEVATION = 747.58  
TOP OF WELL = 753.84  
FURNACE ON 0.1' HIGH RAISED CONCRETE BASEMENT FLOOR  
2 1/2" WATER HEATERS SITTING ON BASEMENT FLOOR  
WATER SOFTENER ON BASEMENT FLOOR  
LOWEST OUTLETS FOUND 1.3' UP FROM BASEMENT FLOOR, OTHERS AT 2.7'  
ALL ELEVATIONS SHOWN ARE NGVD DATUM

NORTH IS REFERENCED TO THE SOUTH LINE OF LOT 9, TOWN OF NEENAH, ASSASSON'S PLAT NO. 1, TOWN OF NEENAH, WINNEBAGO COUNTY, WISCONSIN, WHICH IS ASSUMED TO BEAR S89°45'16"W.

LAKE WINNEBAGO



*Robert P. Mettich* 1-22-02  
ROBERT P. METTICH, A.L.S.-1251 DATED



**CAROW LAND SURVEYING CO., INC.**

1837 W. WISCONSIN AVE., P.O. BOX 1287  
APPLETON, WISCONSIN 54912-1287  
PHONE 920 731-4168 FAX 731-2673

1" = 60'  
NOV 21 2002  
A835,502-00

35 T 2  
20 17


# PLAT OF SURVEY


SUNRISE BAY ROAD (66')

NOTE: ASPHALT DRIVE IS 2.92' NORTH OF NORTH PROPERTY LINE


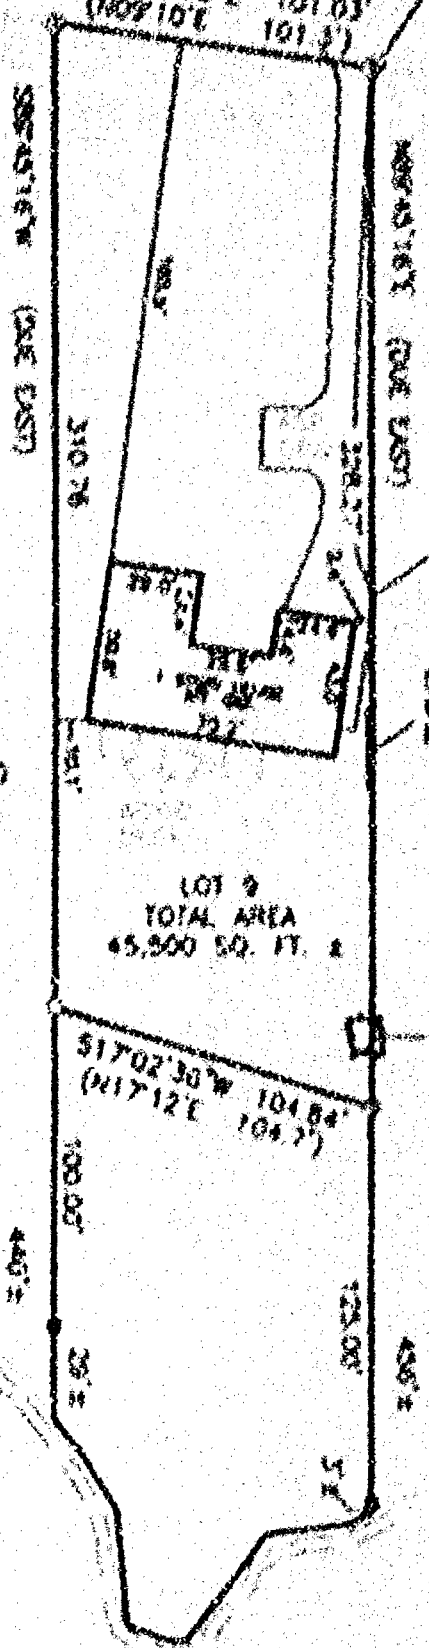

NOTE: ASPHALT DRIVE IS 0.62' NORTH OF NORTH PROPERTY LINE

5' WOOD FENCE

6' CYCLONE FENCE IS 3.02' NORTH OF NORTH PROPERTY LINE

## LEGEND

- = 3/4" x 24" SOLID ROUND IRON REBAR SER. WEIGHING 1.502 LBS. PER LIN. FT.
- ⊙ = 1" ROUND IRON PIPE FOUND
- ⊙ = 1 1/2" ROUND IRON PIPE FOUND
- ( ) = RECORDED AS BEARING OR DISTANCE


CLIENT:  
TOM METTLACK  
544 SUNRISE BAY RD.  
NEENAH, WI 54956



LAKE WINNEBAGO



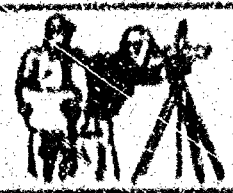

**CAROW LAND SURVEYING CO., INC.**  
1837 W. WISCONSIN AVE., P.O. BOX 1287  
APPLETON, WISCONSIN 54912-1287  
PHONE 920-731-4188 FAX 731-8673

1035.502-01