


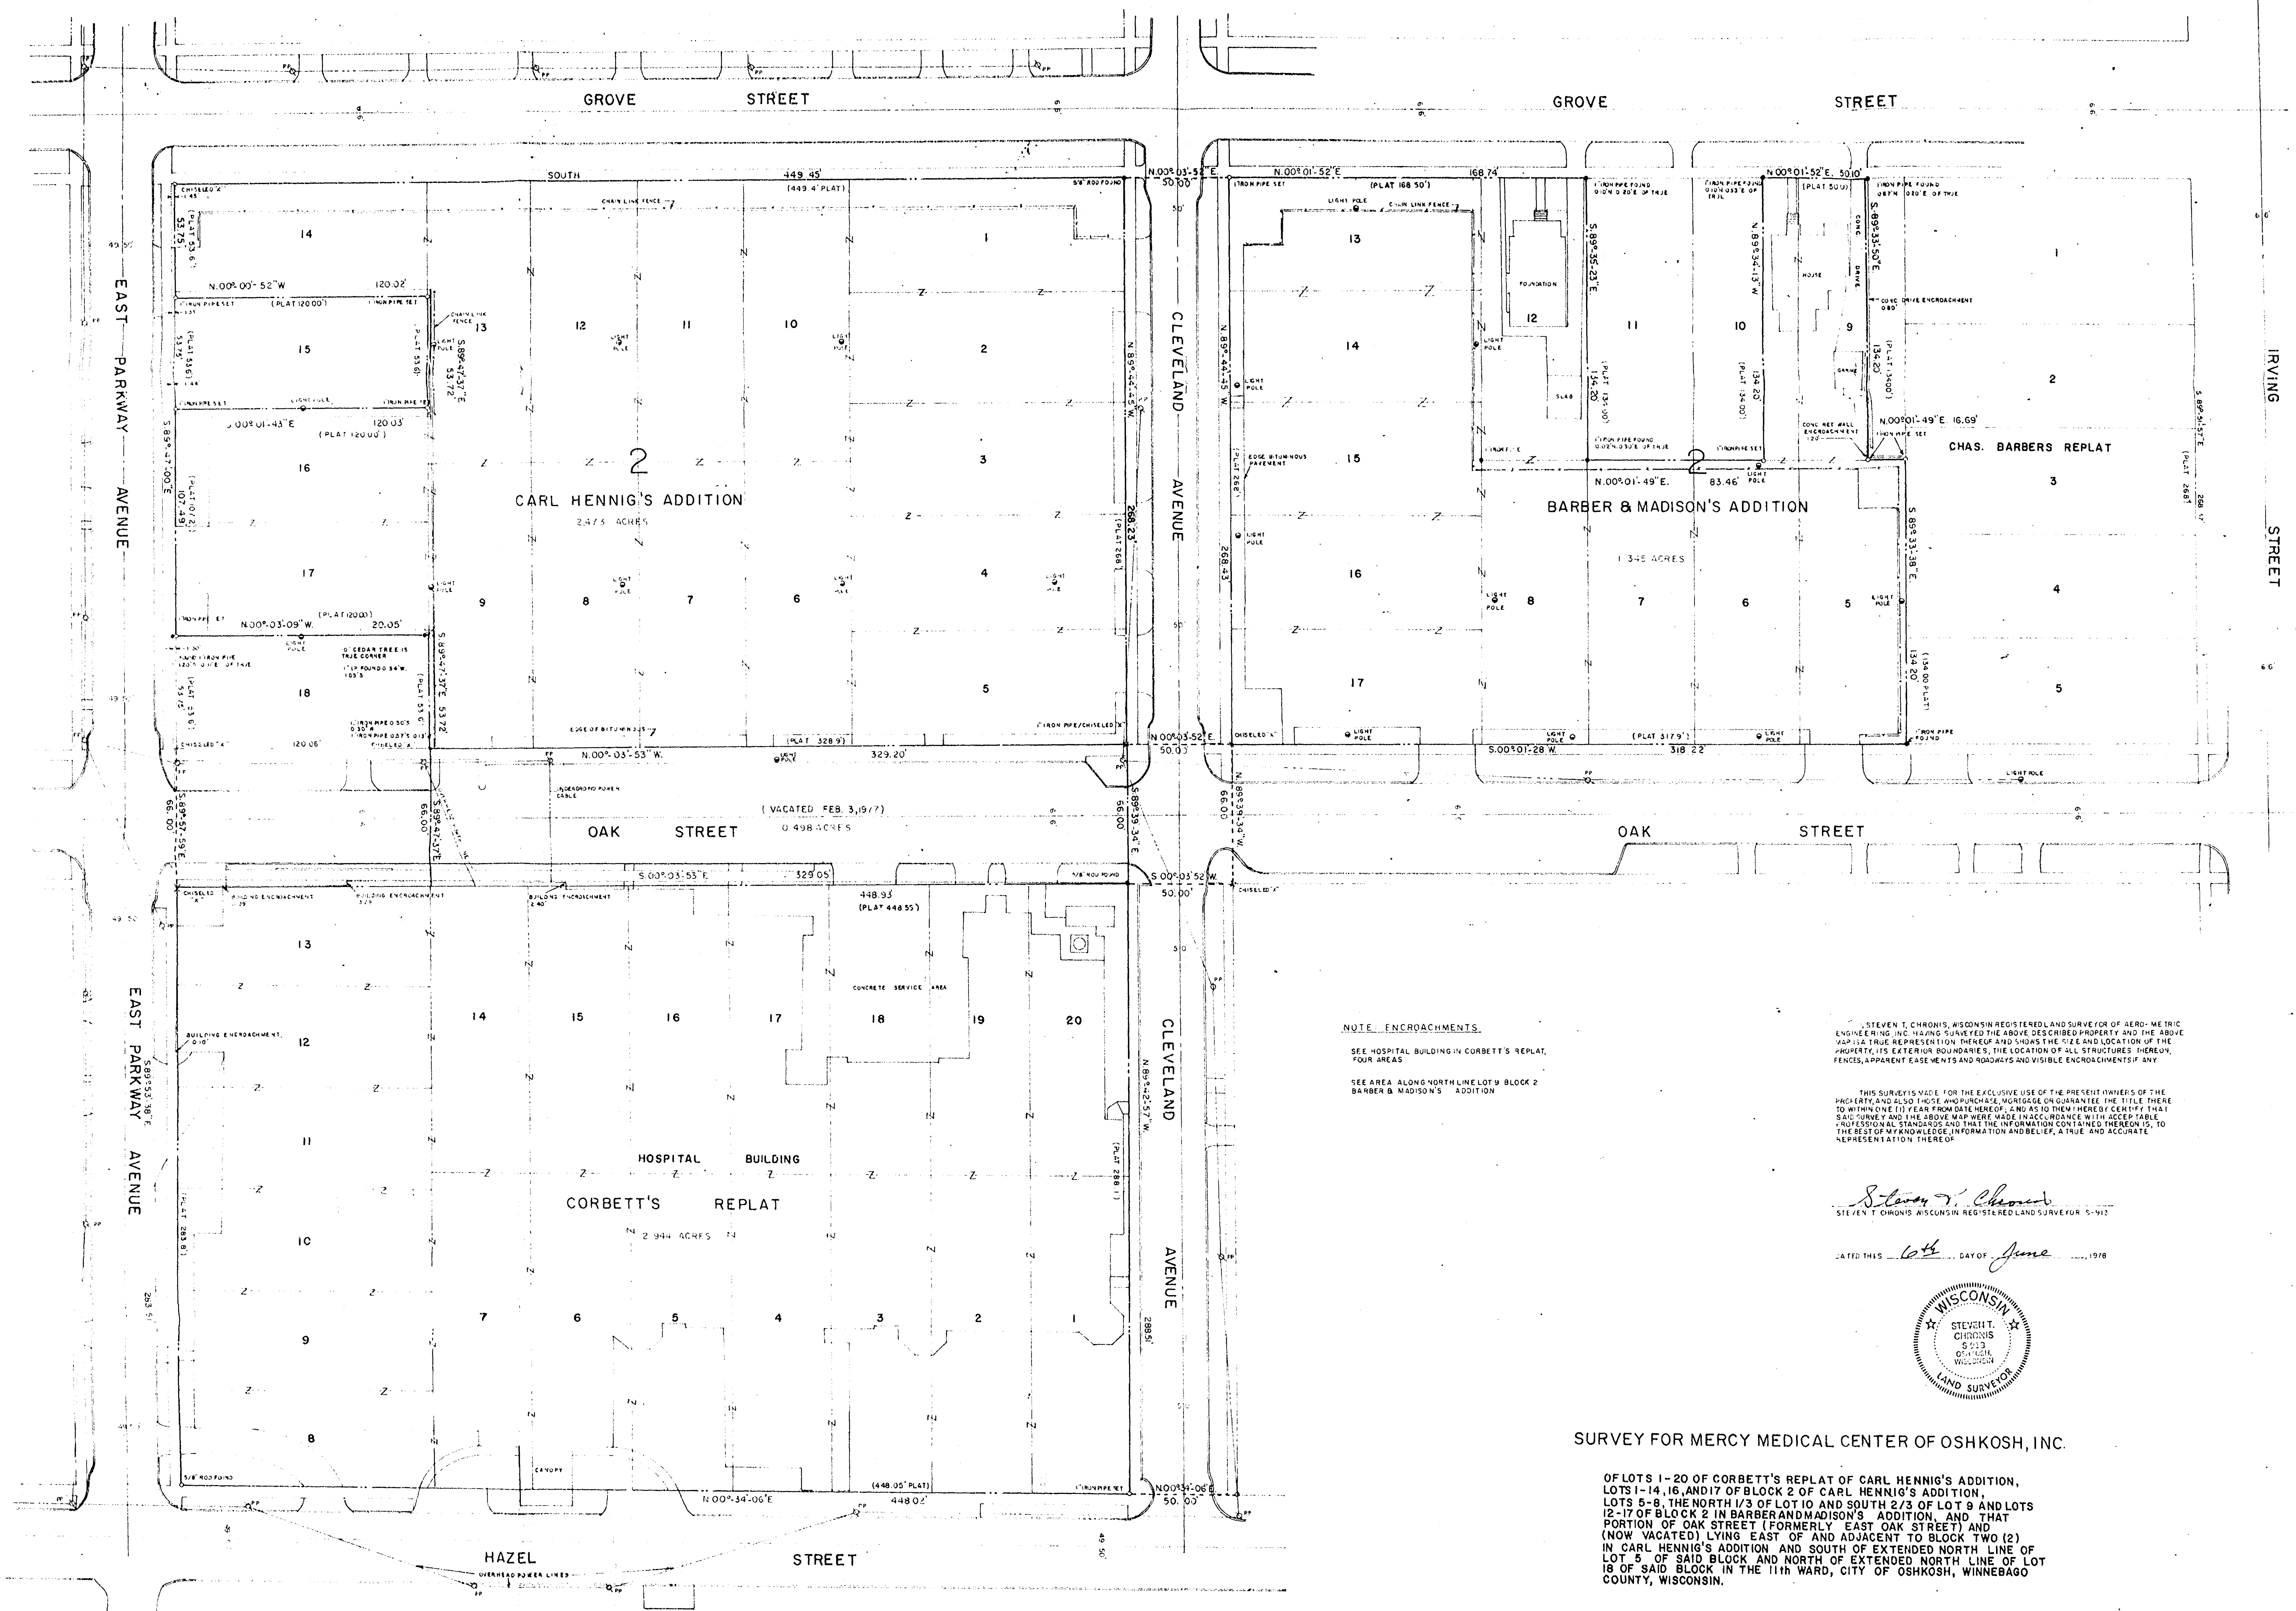

NOTE ENCROACHMENTS.


SEE HOSPITAL BUILDING IN CORBETT'S REPLAT, YOUR AREA.
SEE AREA ALONG NORTH LINE LOT 9 BLOCK 2 BARBER & MADISON'S ADDITION

STEVEN T. CHRONIS, WISCONSIN REGISTERED LAND SURVEYOR OF AERO-METRIC ENGINEERING, INC. HAVING SURVEYED THE ABOVE DESCRIBED PROPERTY AND THE ABOVE MAP IS A TRUE REPRESENTATION THEREOF AND SHOWS THE SIZE AND LOCATION OF THE PROPERTY, ITS EXTERIOR BOUNDARIES, THE LOCATION OF ALL STRUCTURES, THEREON, FENCES, APPARENT EASEMENTS AND ROADWAYS AND VISIBLE ENCROACHMENTS IF ANY.

THIS SURVEY IS MADE FOR THE EXCLUSIVE USE OF THE PRESENT OWNERS OF THE PROPERTY AND ALSO THOSE WHO PURCHASE, MORTGAGE OR GUARANTEE THE TITLE THERE TO WITHIN ONE (1) YEAR FROM DATE HEREOF, AND AS TO THEM I HEREBY CERTIFY THAT SAID SURVEY AND THE ABOVE MAP WERE MADE IN ACCORDANCE WITH ACCEPTABLE PROFESSIONAL STANDARDS AND THAT THE INFORMATION CONTAINED THEREON IS, TO THE BEST OF MY KNOWLEDGE, INFORMATION AND BELIEF, A TRUE AND ACCURATE REPRESENTATION THEREOF.

Steven T. Chronis
STEVEN T. CHRONIS, WISCONSIN REGISTERED LAND SURVEYOR S-511

DATED THIS 16th DAY OF June, 1978

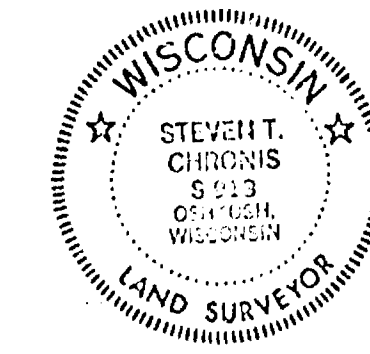

SURVEY FOR MERCY MEDICAL CENTER OF OSHKOSH, INC.

OF LOTS 1-14, 16, AND 17 OF BLOCK 2 OF CARL HENNIG'S ADDITION, LOTS 5-8, THE NORTH 1/3 OF LOT 10 AND SOUTH 2/3 OF LOT 9 AND LOTS 12-17 OF BLOCK 2 IN BARBER & MADISON'S ADDITION, AND THAT PORTION OF OAK STREET (FORMERLY EAST OAK STREET) AND (NOW VACATED), LYING EAST OF AND ADJACENT TO BLOCK TWO (2) IN CARL HENNIG'S ADDITION AND SOUTH OF EXTENDED NORTH LINE OF LOT 5 OF SAID BLOCK AND NORTH OF EXTENDED NORTH LINE OF LOT 18 OF SAID BLOCK IN THE 11th WARD, CITY OF OSHKOSH, WINNEBAGO COUNTY, WISCONSIN.

