


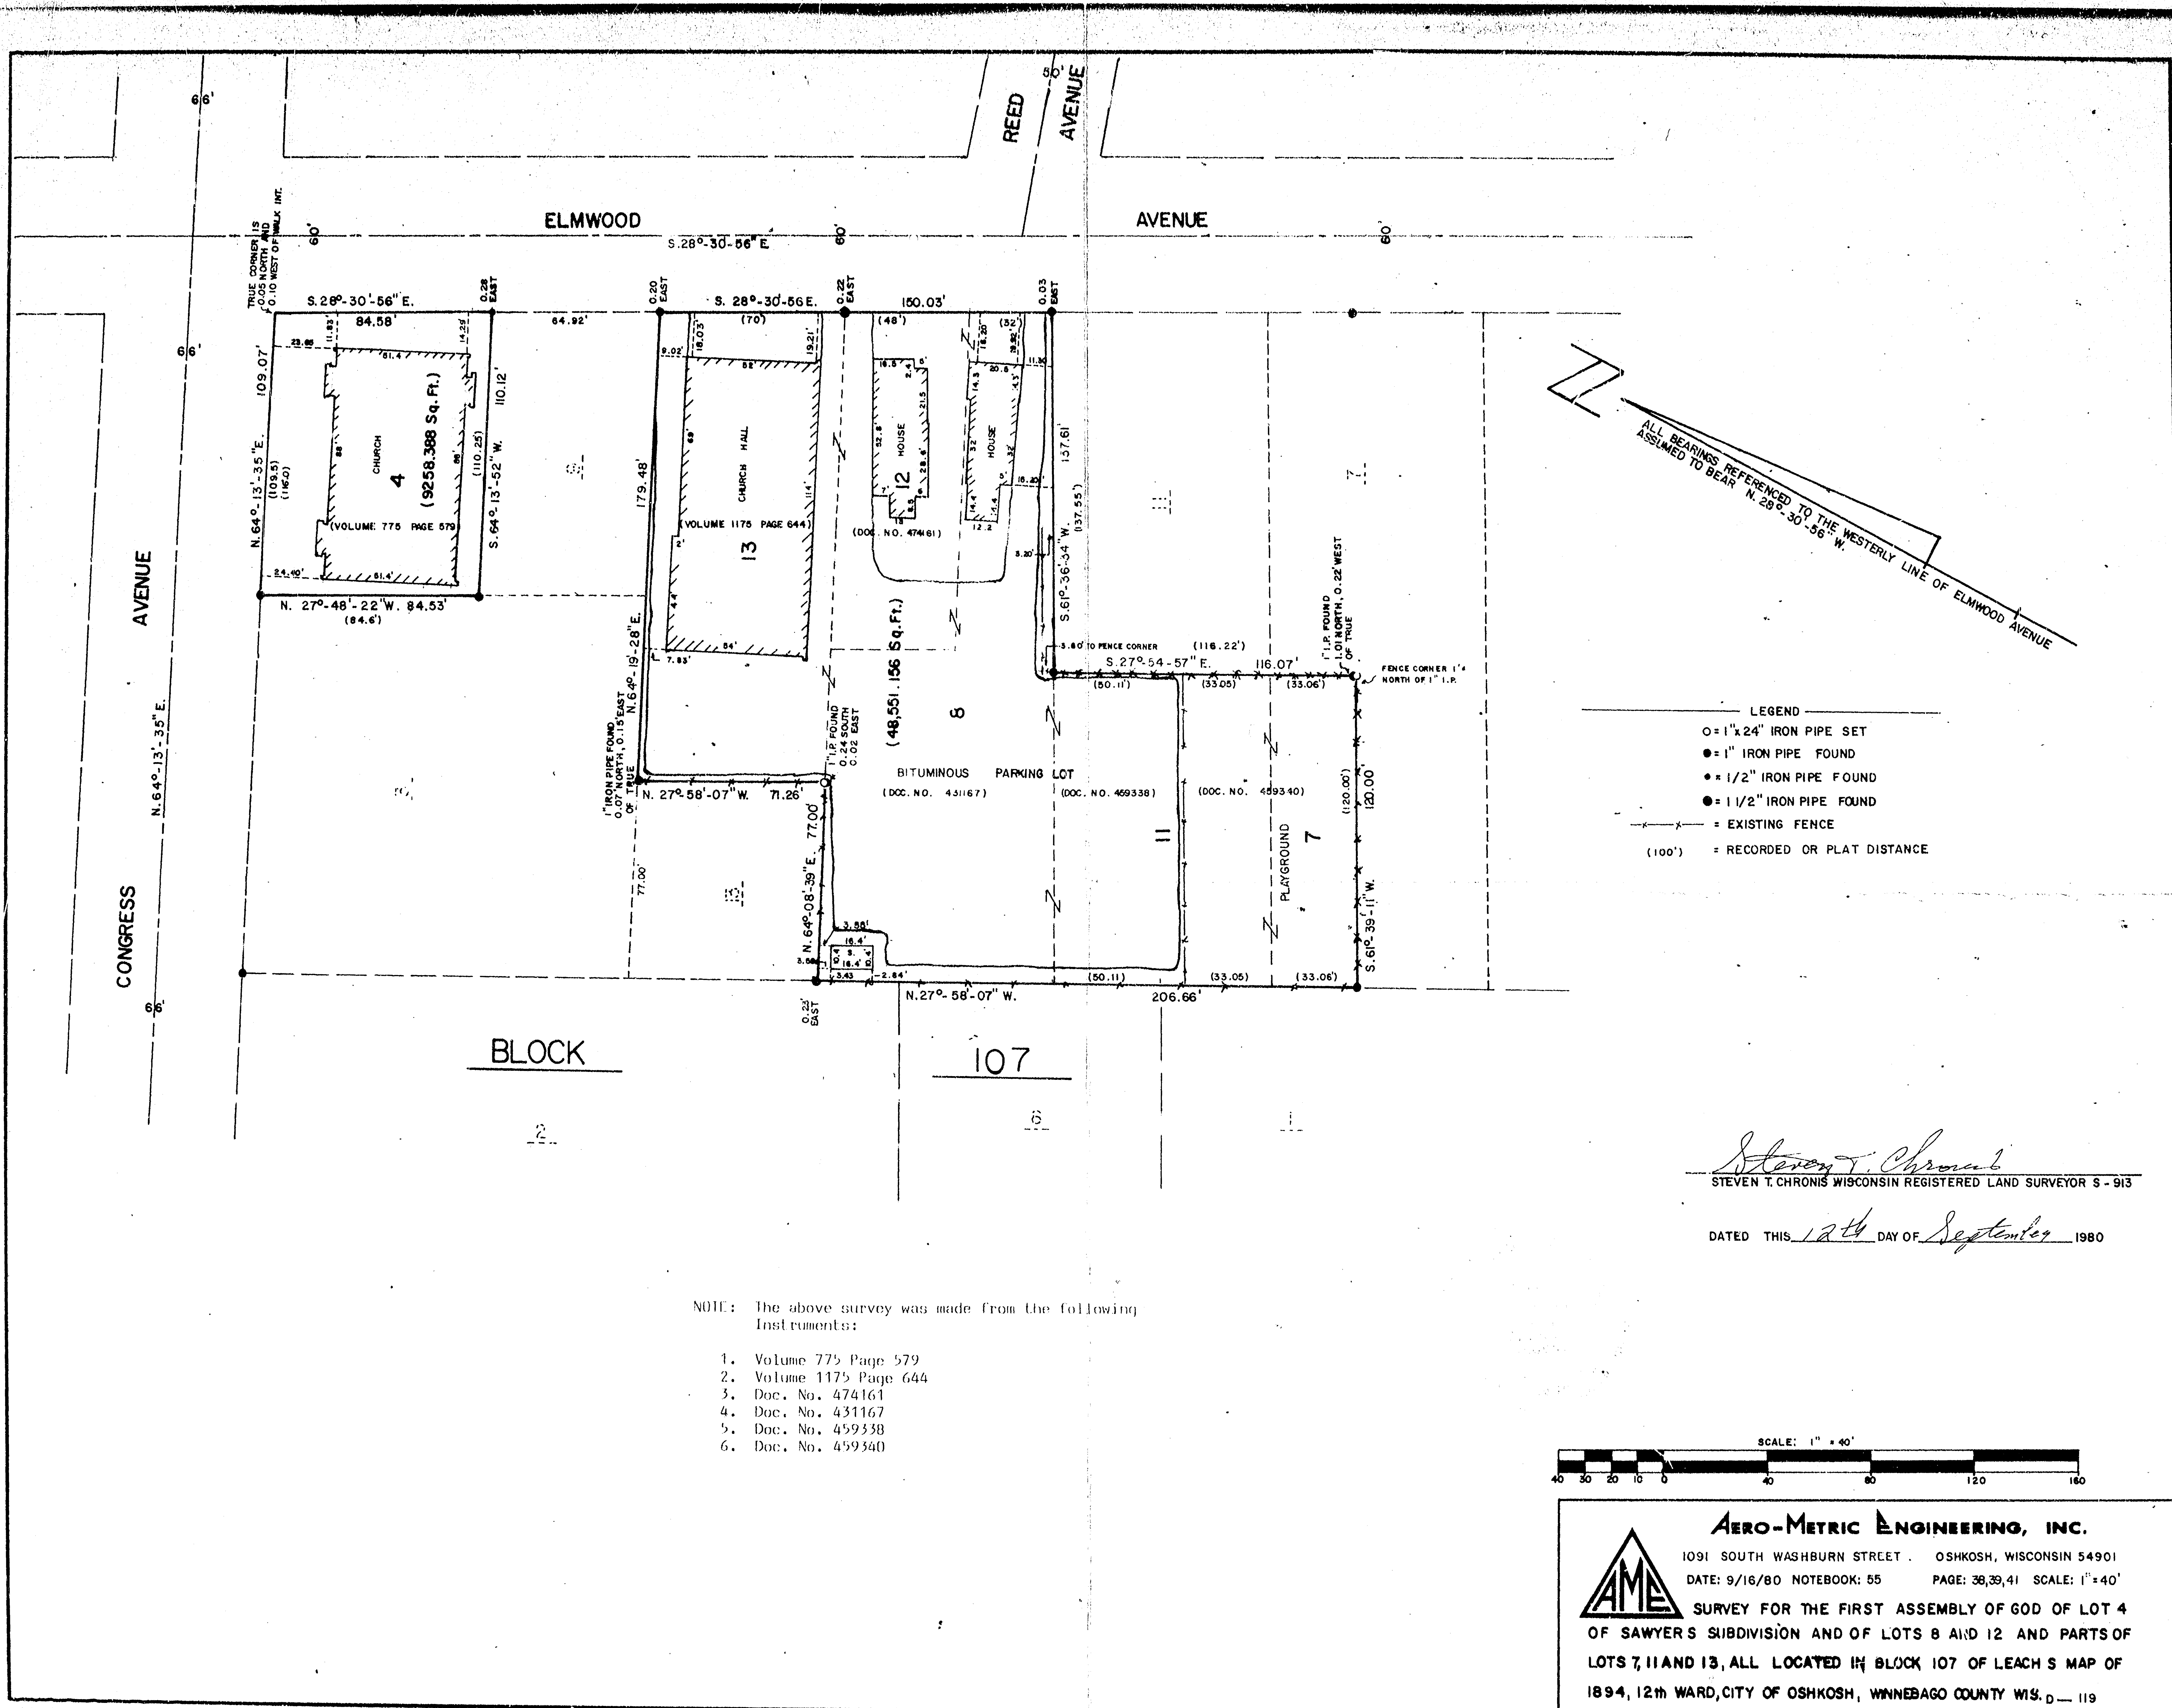

ALL BEARINGS REFERENCED TO THE WESTERLY LINE OF ELMWOOD AVENUE
ASSUMED TO BEAR N. 29° 30' 56" W.


- LEGEND
- = 1" x 24" IRON PIPE SET
 - = 1" IRON PIPE FOUND
 - = 1/2" IRON PIPE FOUND
 - = 1 1/2" IRON PIPE FOUND
 - x — = EXISTING FENCE
 - (100') = RECORDED OR PLAT DISTANCE

Steven T. Chronis
STEVEN T. CHRONIS REGISTERED LAND SURVEYOR S - 913

DATED THIS 12th DAY OF September 1980

NOTE: The above survey was made from the following
Instruments:

1. Volume 775 Page 579
2. Volume 1175 Page 644
3. Doc. No. 474161
4. Doc. No. 431167
5. Doc. No. 459338
6. Doc. No. 459340

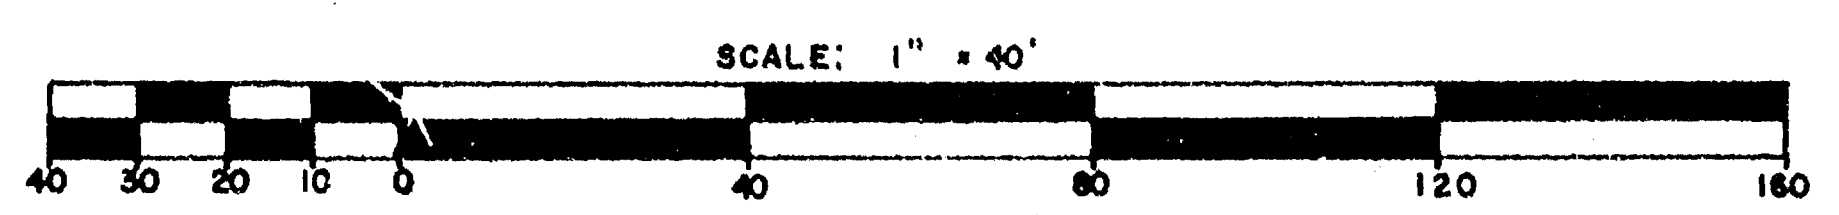

AERO-METRIC ENGINEERING, INC.
1091 SOUTH WASHBURN STREET . OSHKOSH, WISCONSIN 54901
DATE: 9/16/80 NOTEBOOK: 55 PAGE: 38,39,41 SCALE: 1"=40'
AME SURVEY FOR THE FIRST ASSEMBLY OF GOD OF LOT 4
OF SAWYER'S SUBDIVISION AND OF LOTS 8 AND 12 AND PARTS OF
LOTS 7, 11 AND 13, ALL LOCATED IN BLOCK 107 OF LEACH'S MAP OF
1894, 12th WARD, CITY OF OSHKOSH, WINNEBAGO COUNTY WIS. D-119