


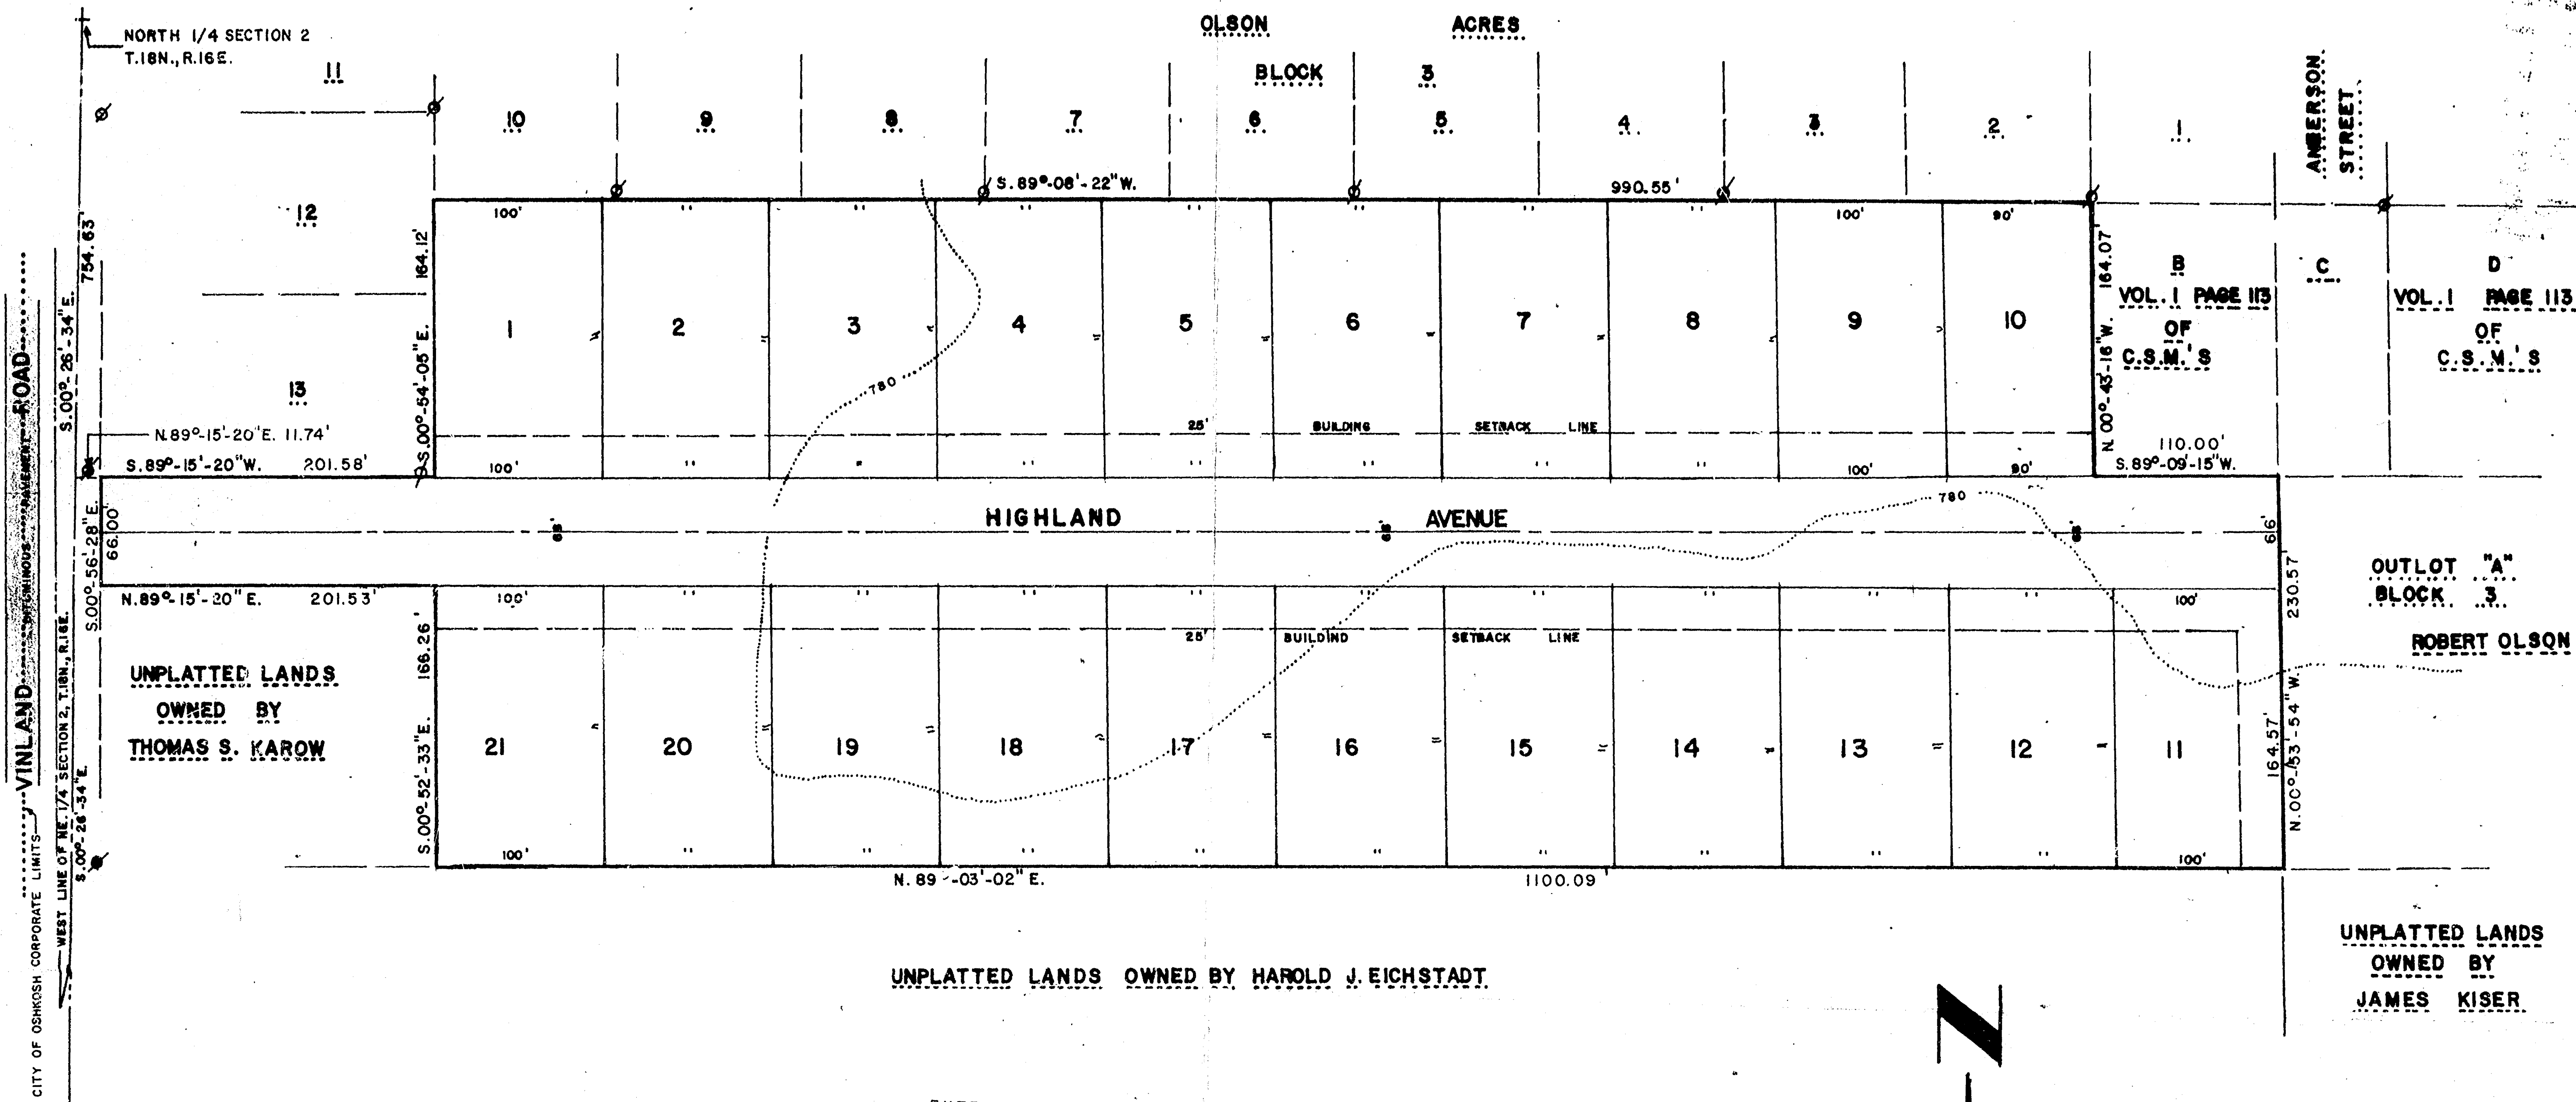

EXTERIOR BOUNDARY DESCRIPTION

A part of Outlot "A", Block 3 of Olson Acres being a part of the NW $\frac{1}{4}$ of the NE $\frac{1}{4}$ and the NE $\frac{1}{4}$ of the NE $\frac{1}{4}$ of Section 2, T.18N., R.16E., 12th Ward, City of Oshkosh, Winnebago County, Wisconsin containing 9.88 Acres of land and being described by: Commencing at the North $\frac{1}{4}$ corner of said Section 2, thence S00°-26'-34"E 754.63 feet along the West line of the NE $\frac{1}{4}$ of said Section 2, thence N89°-15'-20"E 11.74 feet to the Southwest corner of Lot 13 of said Block 3 and the true point of beginning, thence S00°-56'-28"E 66.00 feet along the West line of said Outlot "A", thence N89°-15'-20"E 201.53 feet, thence S00°-N89°-03'-02"E 1100.09 feet along the South line of said Outlot "A", thence N00°-53'-54"W 230.57 feet, thence S89°-09'-15"W 110.00 feet, thence N00°-43'-16"W 164.07 feet to a point on the North line of said Outlot "A", thence S89°-08'-22"W 990.55 feet along the North line of said Outlot "A", thence S00°-54'-05"E 164.12 feet along the East line of Lots 12 and 13 of said Block 3 to the Southeast corner of Lot 13, thence S89°-15'-20"W 201.58 feet to the true point of beginning.

I, Steven T. Chronis, Wisconsin Registered Land Surveyor of Aero-Metric Engineering, Inc., certify that I have prepared the Preliminary Plat of Highland Heights and that it is a correct representation of all existing land divisions and features and that I have fully complied with Section 30-37 of the Land Subdivision Ordinance of the City of Oshkosh.

Steven T. Chronis
 Steven T. Chronis
 Wisconsin Registered Land Surveyor S-913
 Dated this 18th day of August, 1980





OWNER: Jim C. Basler
 215 Twin Harbor Drive
 Winneconne, WI 54986

SUBDIVIDER: Basler Enterprise
 215 Twin Harbor Drive
 Winneconne, WI 54986

SURVEYOR: Steven T. Chronis
 Aero-Metric Engineering, Inc.
 1091 South Washburn Street
 Oshkosh, WI 54901

APPROVING AUTHORITY: City of Oshkosh, Department of Local Affairs and Development

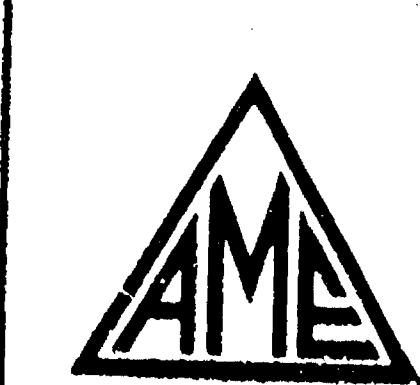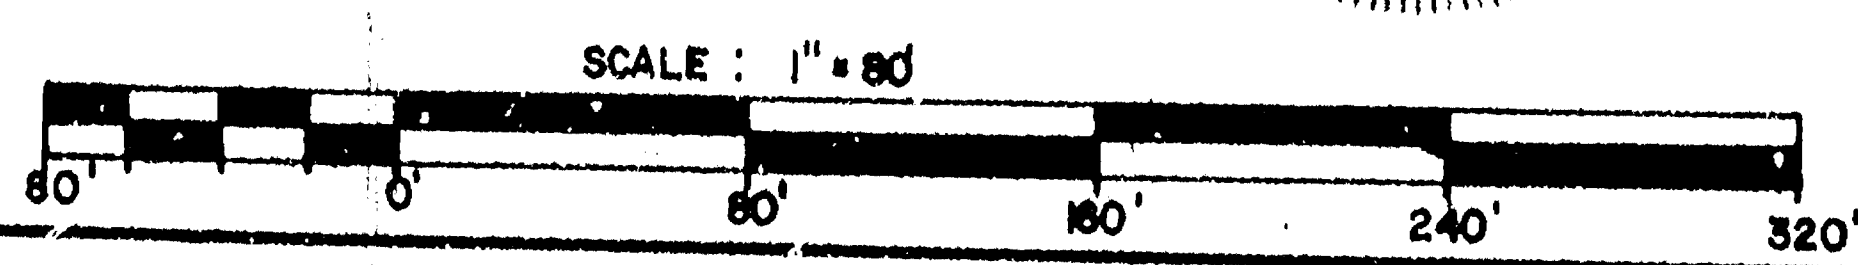

AERO-METRIC ENGINEERING, INC.
 1091 SOUTH WASHBURN STREET OSHKOSH, WISCONSIN 54901
 DATE: AUG. 18, 1980 NOTEBOOK: 23 PAGE: 26-28 SCALE: 1" = 80'
PRELIMINARY PLAT OF HIGHLAND HEIGHTS
 A DIVISION OF OUTLOT "A", BLOCK 3, OLSON ACRES,
 12th WARD, CITY OF OSHKOSH, WINNEBAGO COUNTY, WI.