








I hereby certify that I have surveyed the above described property and that the above map is a true representation thereof and shows the size and location of the property, its exterior boundaries, the location of all visible structures and diameters of principal buildings thereon, boundary lines, notes of easements, roads, and rail lines, etc., if any.



Dated this _____ day of _____ 19____

STEVEN T. CHRONIS
WISCONSIN REGISTERED LAND SURVEYOR S-913



RECERTIFIED ON THIS 7th DAY OF May, 1980

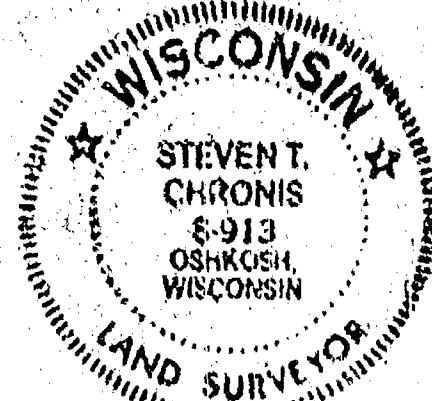

POWER LINE ON EAST SIDE OF EASEMENT RECORDED AS DOCUMENT NO.451903 IS 6.70' FEET EAST OF EAST LINE OF EASEMENT, ALSO POWER LINE ON WEST SIDE OF EASEMENT RECORDED AS DOCUMENT NO. 451903 IS 41.48' FEET EAST OF WEST LINE OF EASEMENT.

ENCROACHMENTS ON THIS PROPERTY AREAS SHOWN ON MAP BEING FENCE LINES DIFFERENT THAT TITLE LINES.

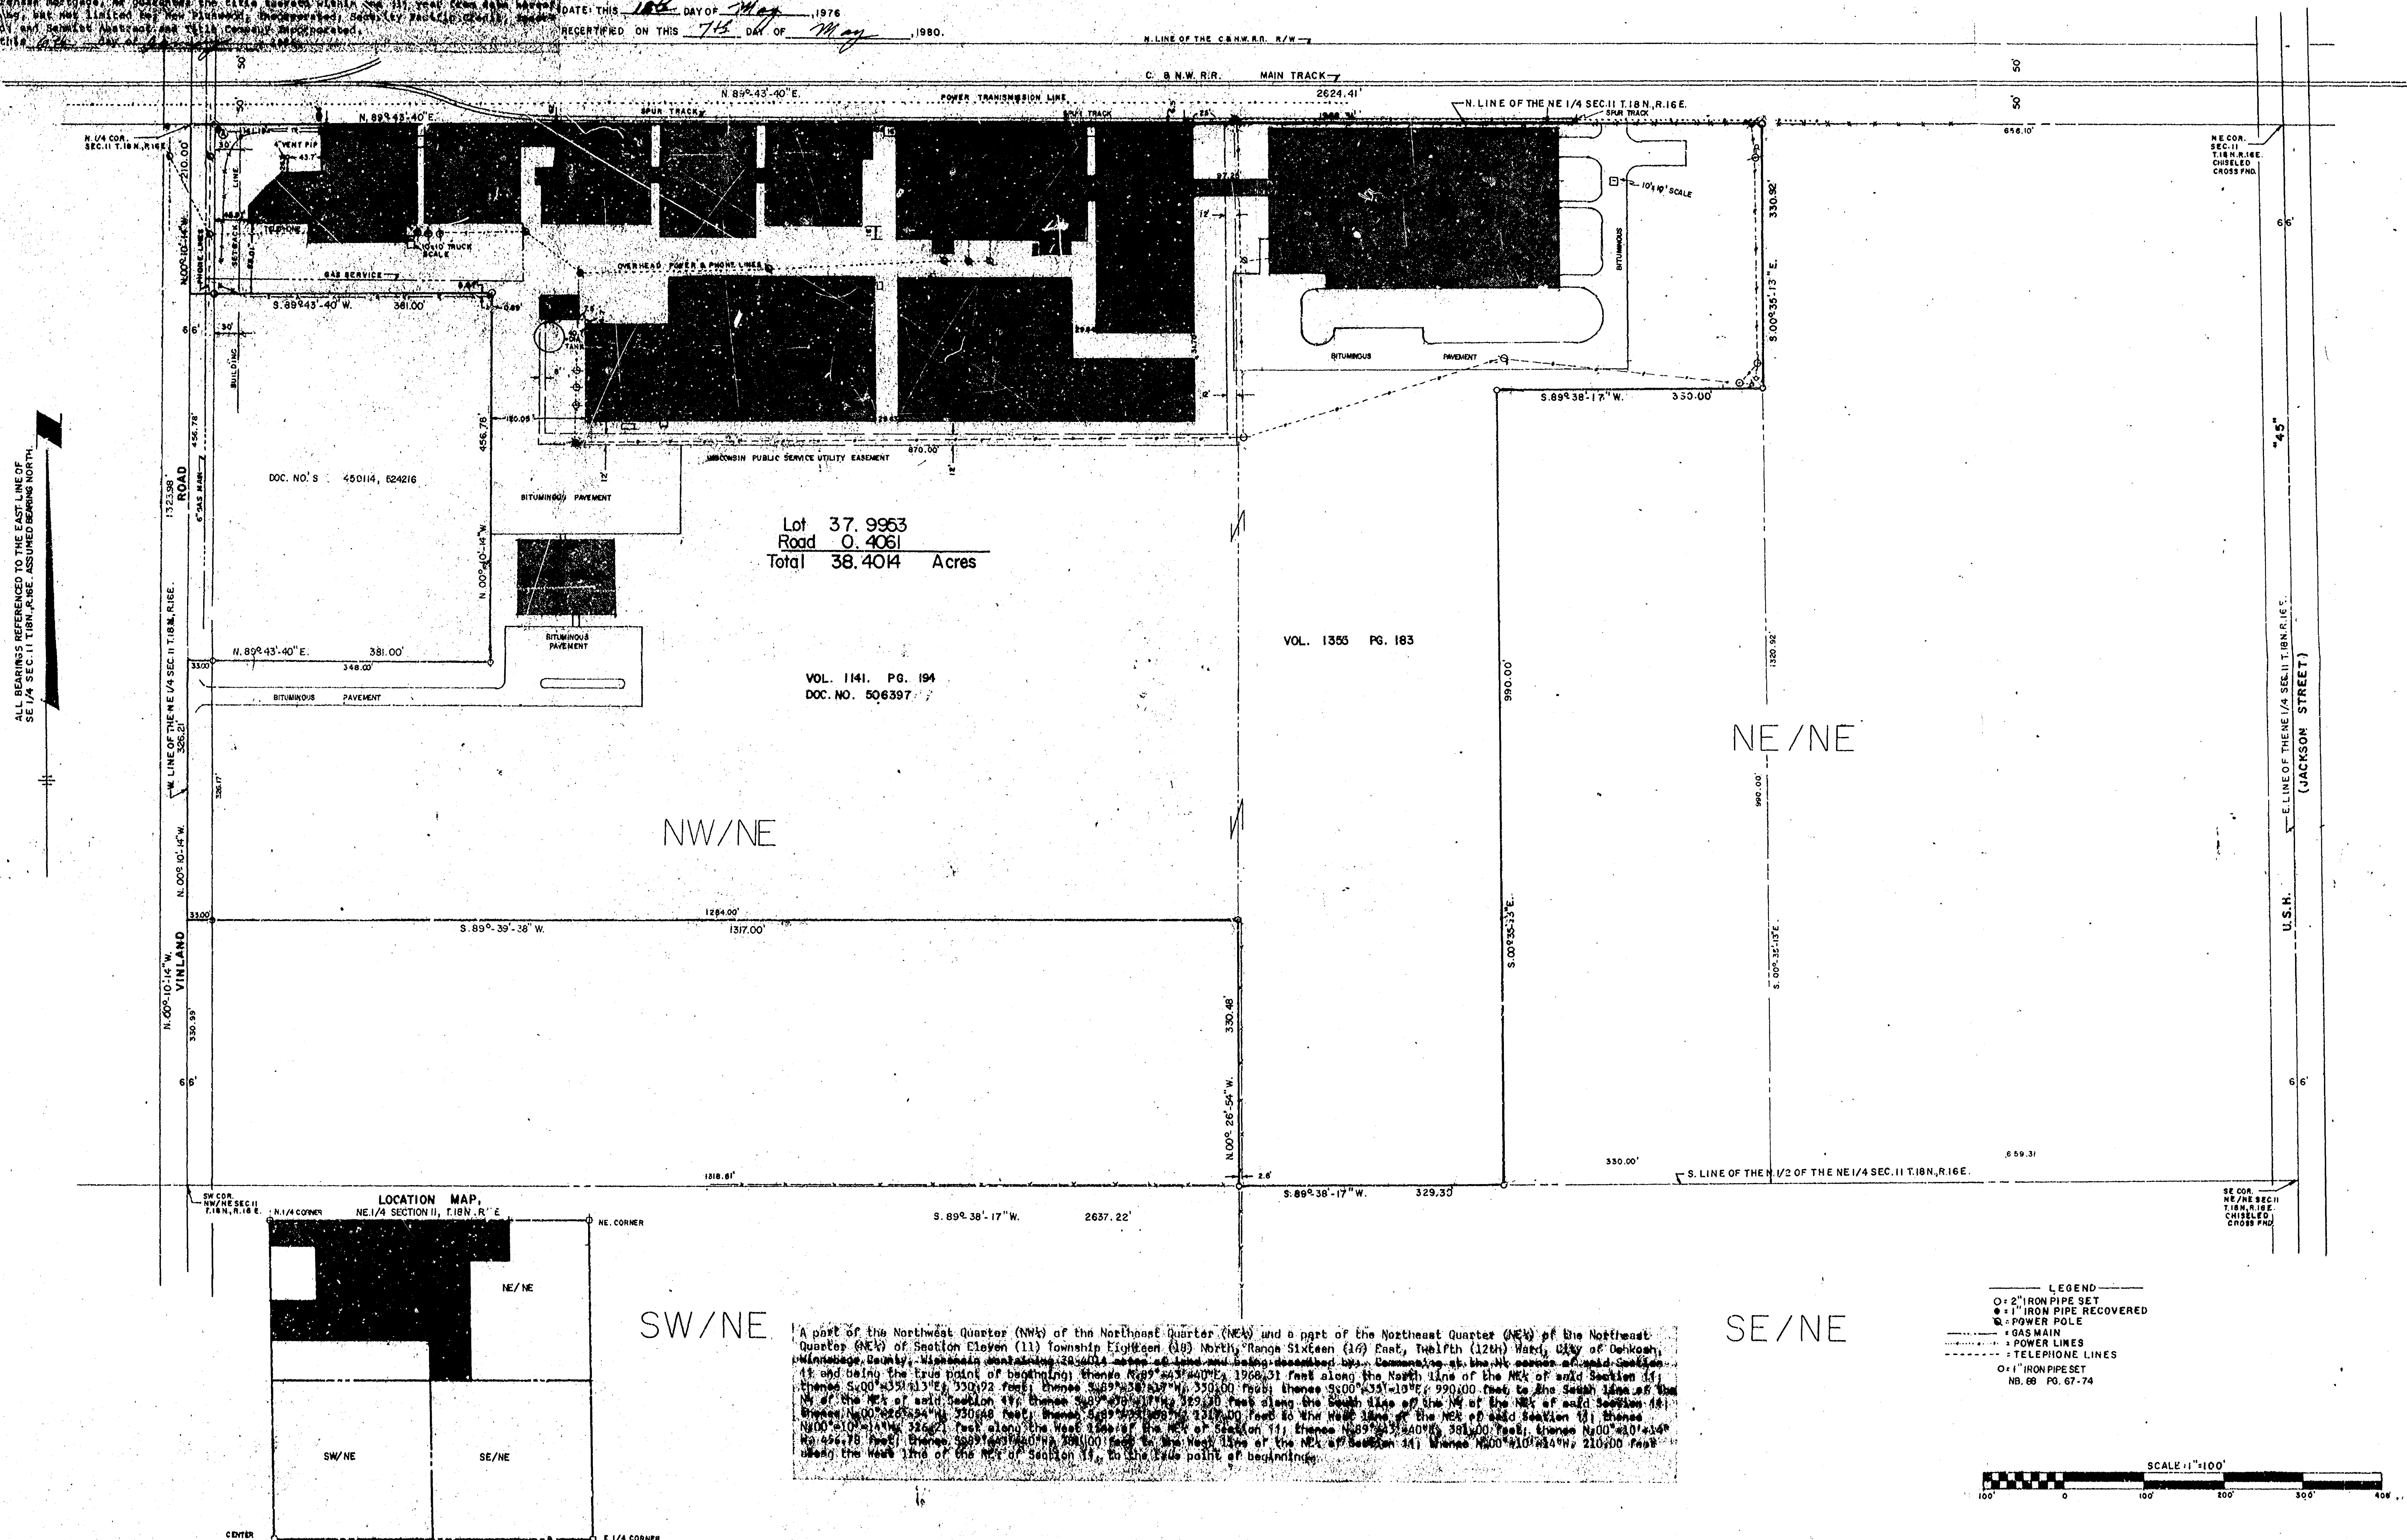

DATE = MAY 3, 1976

REVISIONS: MAY 6, 1980

DRAWN BY: J.C. COX

SCALE: 1"=100'

AERO-METRIC ENGINEERING, INC.
PHOTOGRAMMETRIC ENGINEERS
LAND SURVEYORS
OSHKOSH, WISCONSIN


SURVEY FOR PLUSWOOD INDUSTRIES, INC.
A PART OF THE NW 1/4 AND NE 1/4 OF SECTION
11, T18N, R16E, TOWN OF OSHKOSH, WINNEBAGO
COUNTY, WISCONSIN.

SHEET NO.

1 OF 1

FILE NO.


K-10

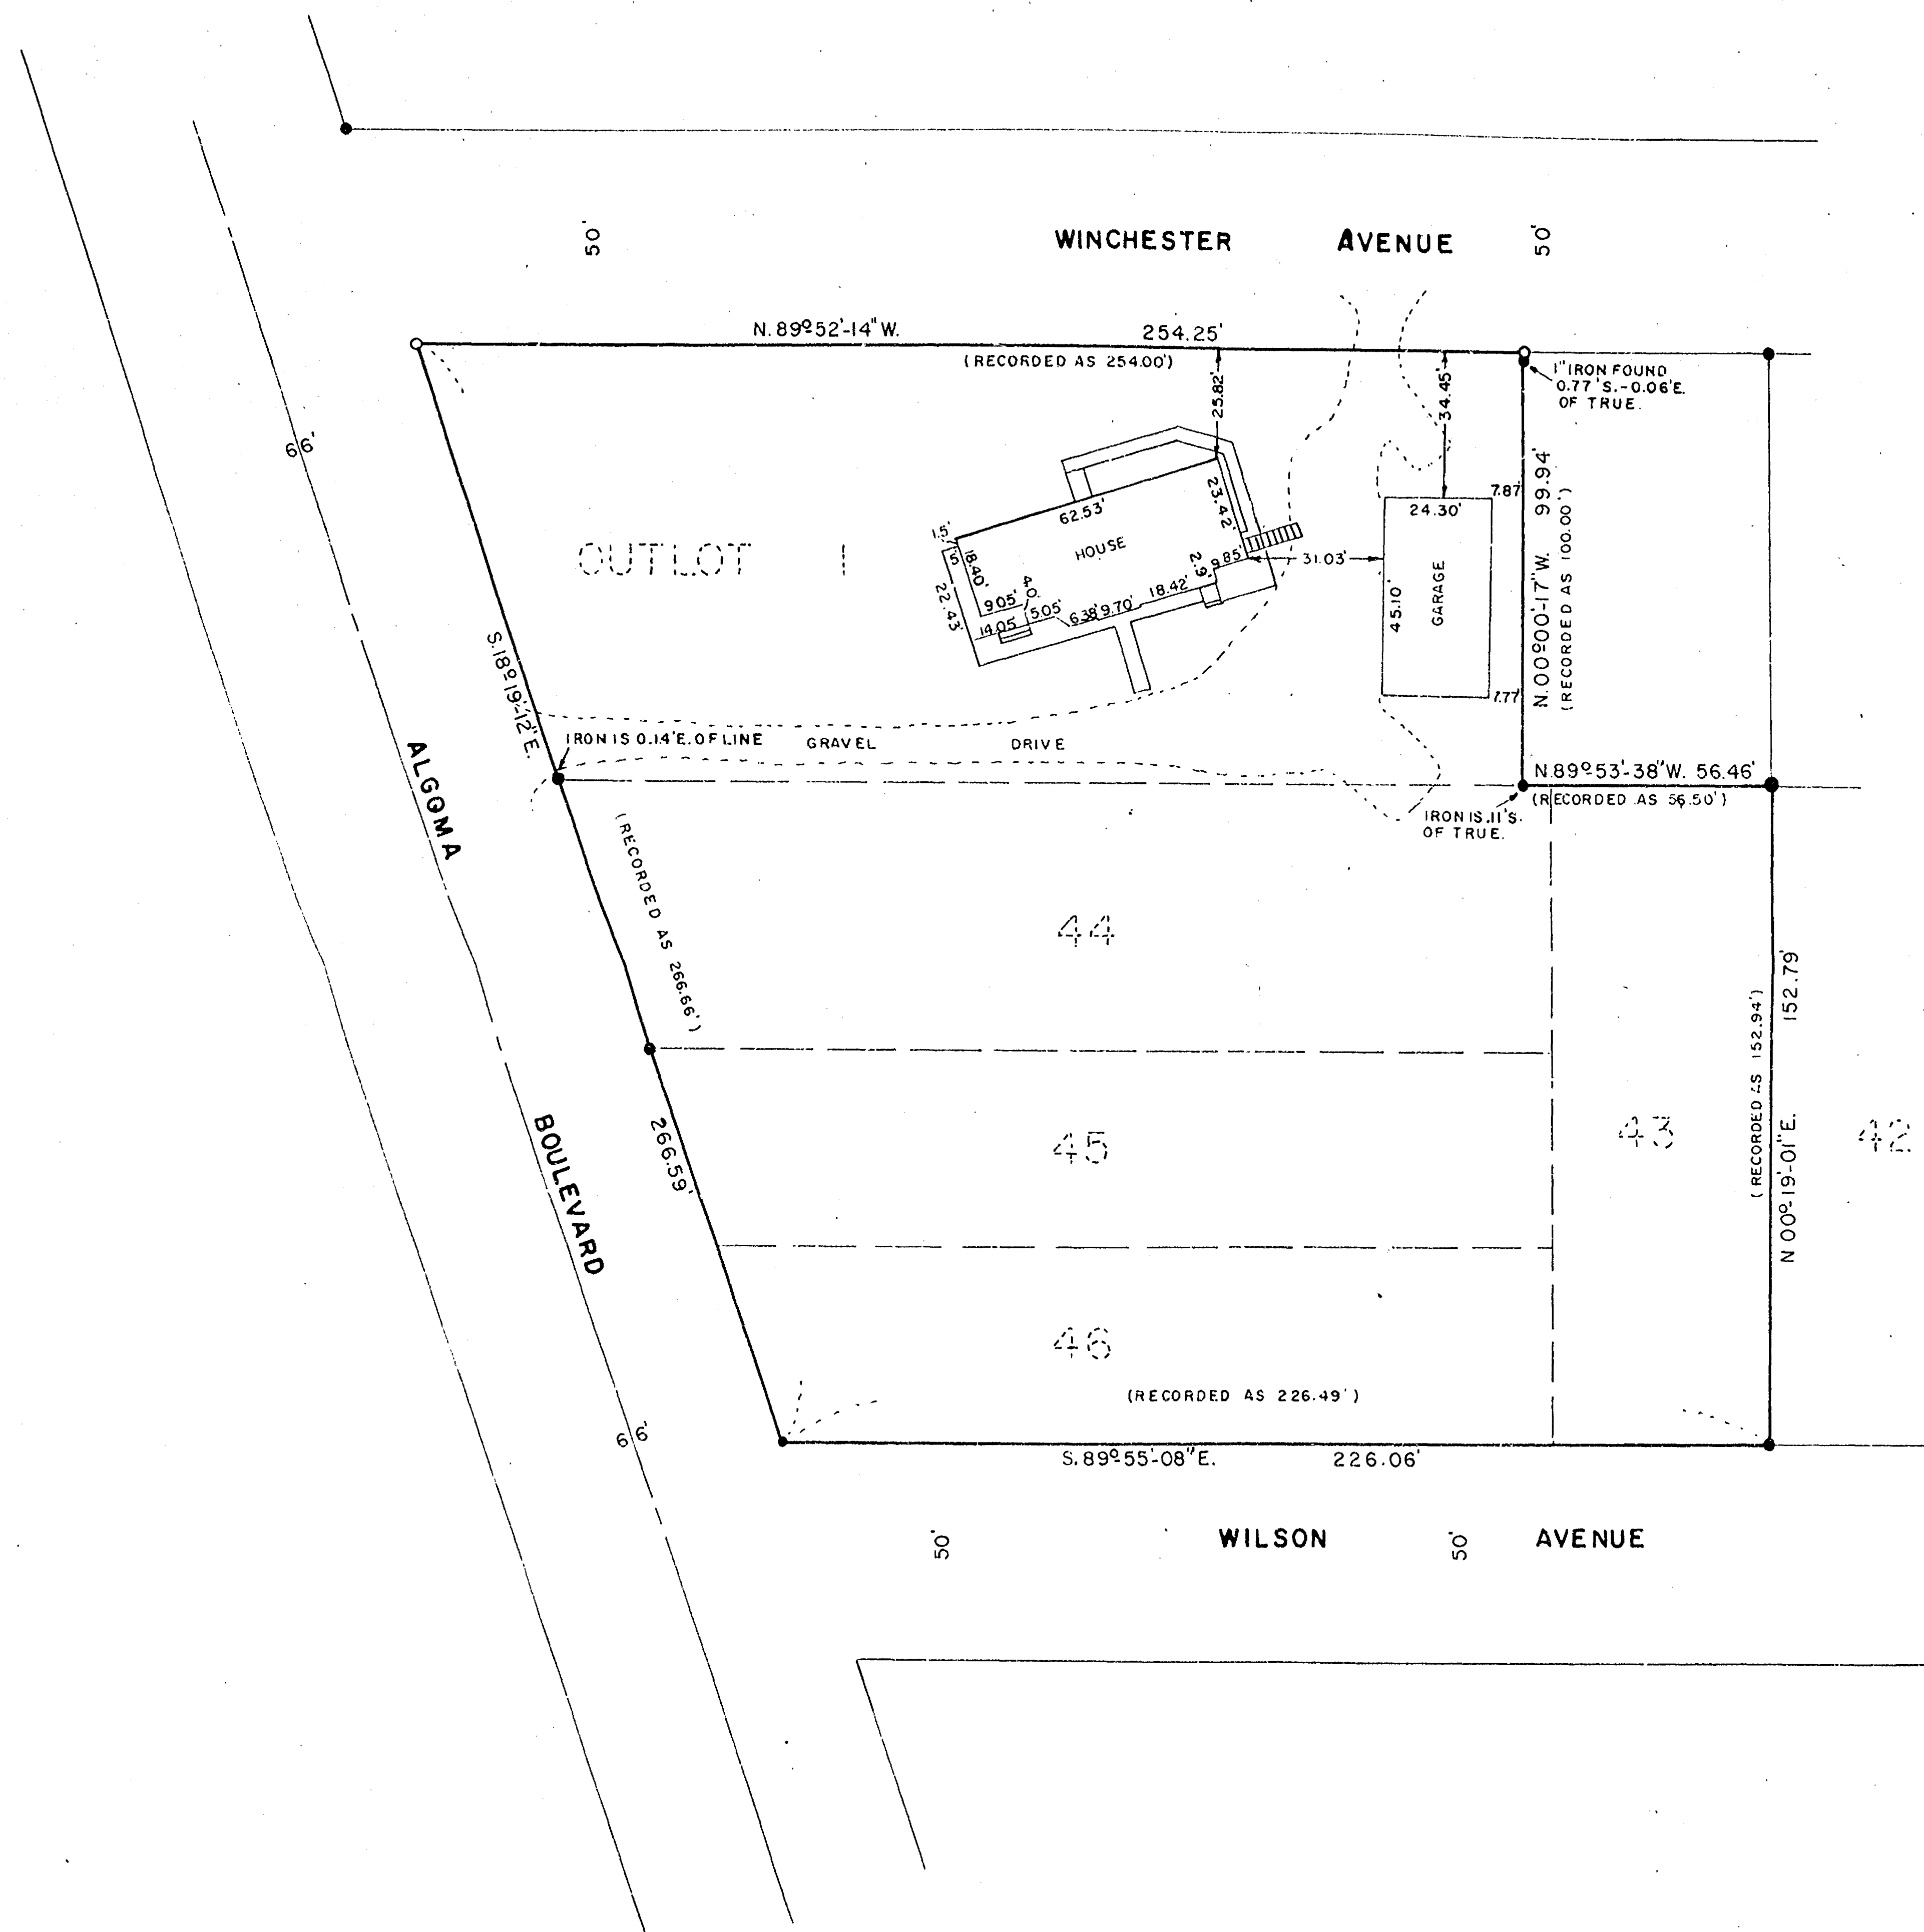

LEGEND

- = 1" IRON PIPE SET
- = 1 1/4" IRON PIPE FOUND
- = 3/4" IRON PIPE FOUND
- = 1" IRON PIPE FOUND

TOTAL PARCEL CONTAINS 62,254.76 sq. ft.

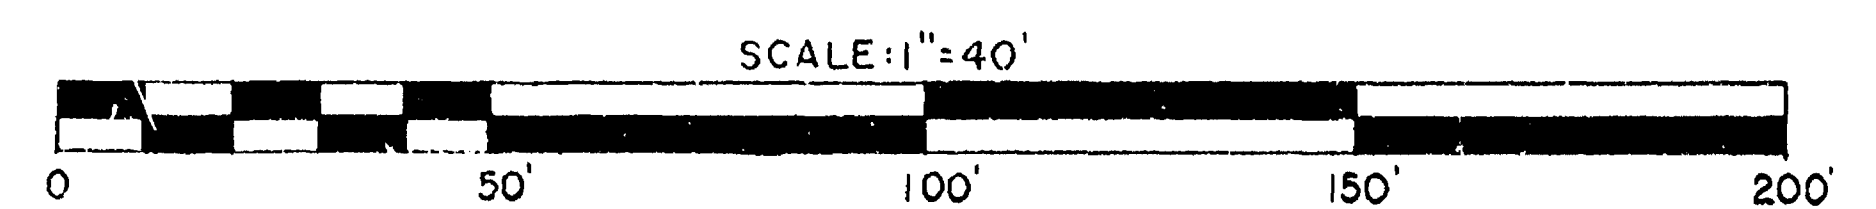

Steven T. Chronis
 STEVEN T. CHRONIS WISC. REGISTERED LAND SURVEYOR S-913
 DATED THIS 20th DAY OF October, 1976

AERO-METRIC ENGINEERING, INC.
 5 OTTER AVENUE, P.O. BOX 176 OSHKOSH, WISCONSIN 54901
 DATE: OCT. 20, 76 NOTEBOOK: 19 PAGE: 76-79 SCALE: 1" = 40'

AME SURVEY FOR RUTH GEHRKE OF OUTLOT 1 EXC. THE E. 56.5', PLAT OF THE ORCHARDS & LOTS 43, 44, 45, 46 OF E.M. CRANES ADD. TO ALGOMA PARK PLAT IN THE 12th WARD CITY OF OSHKOSH, WINNEBAGO COUNTY, WISCONSIN

