
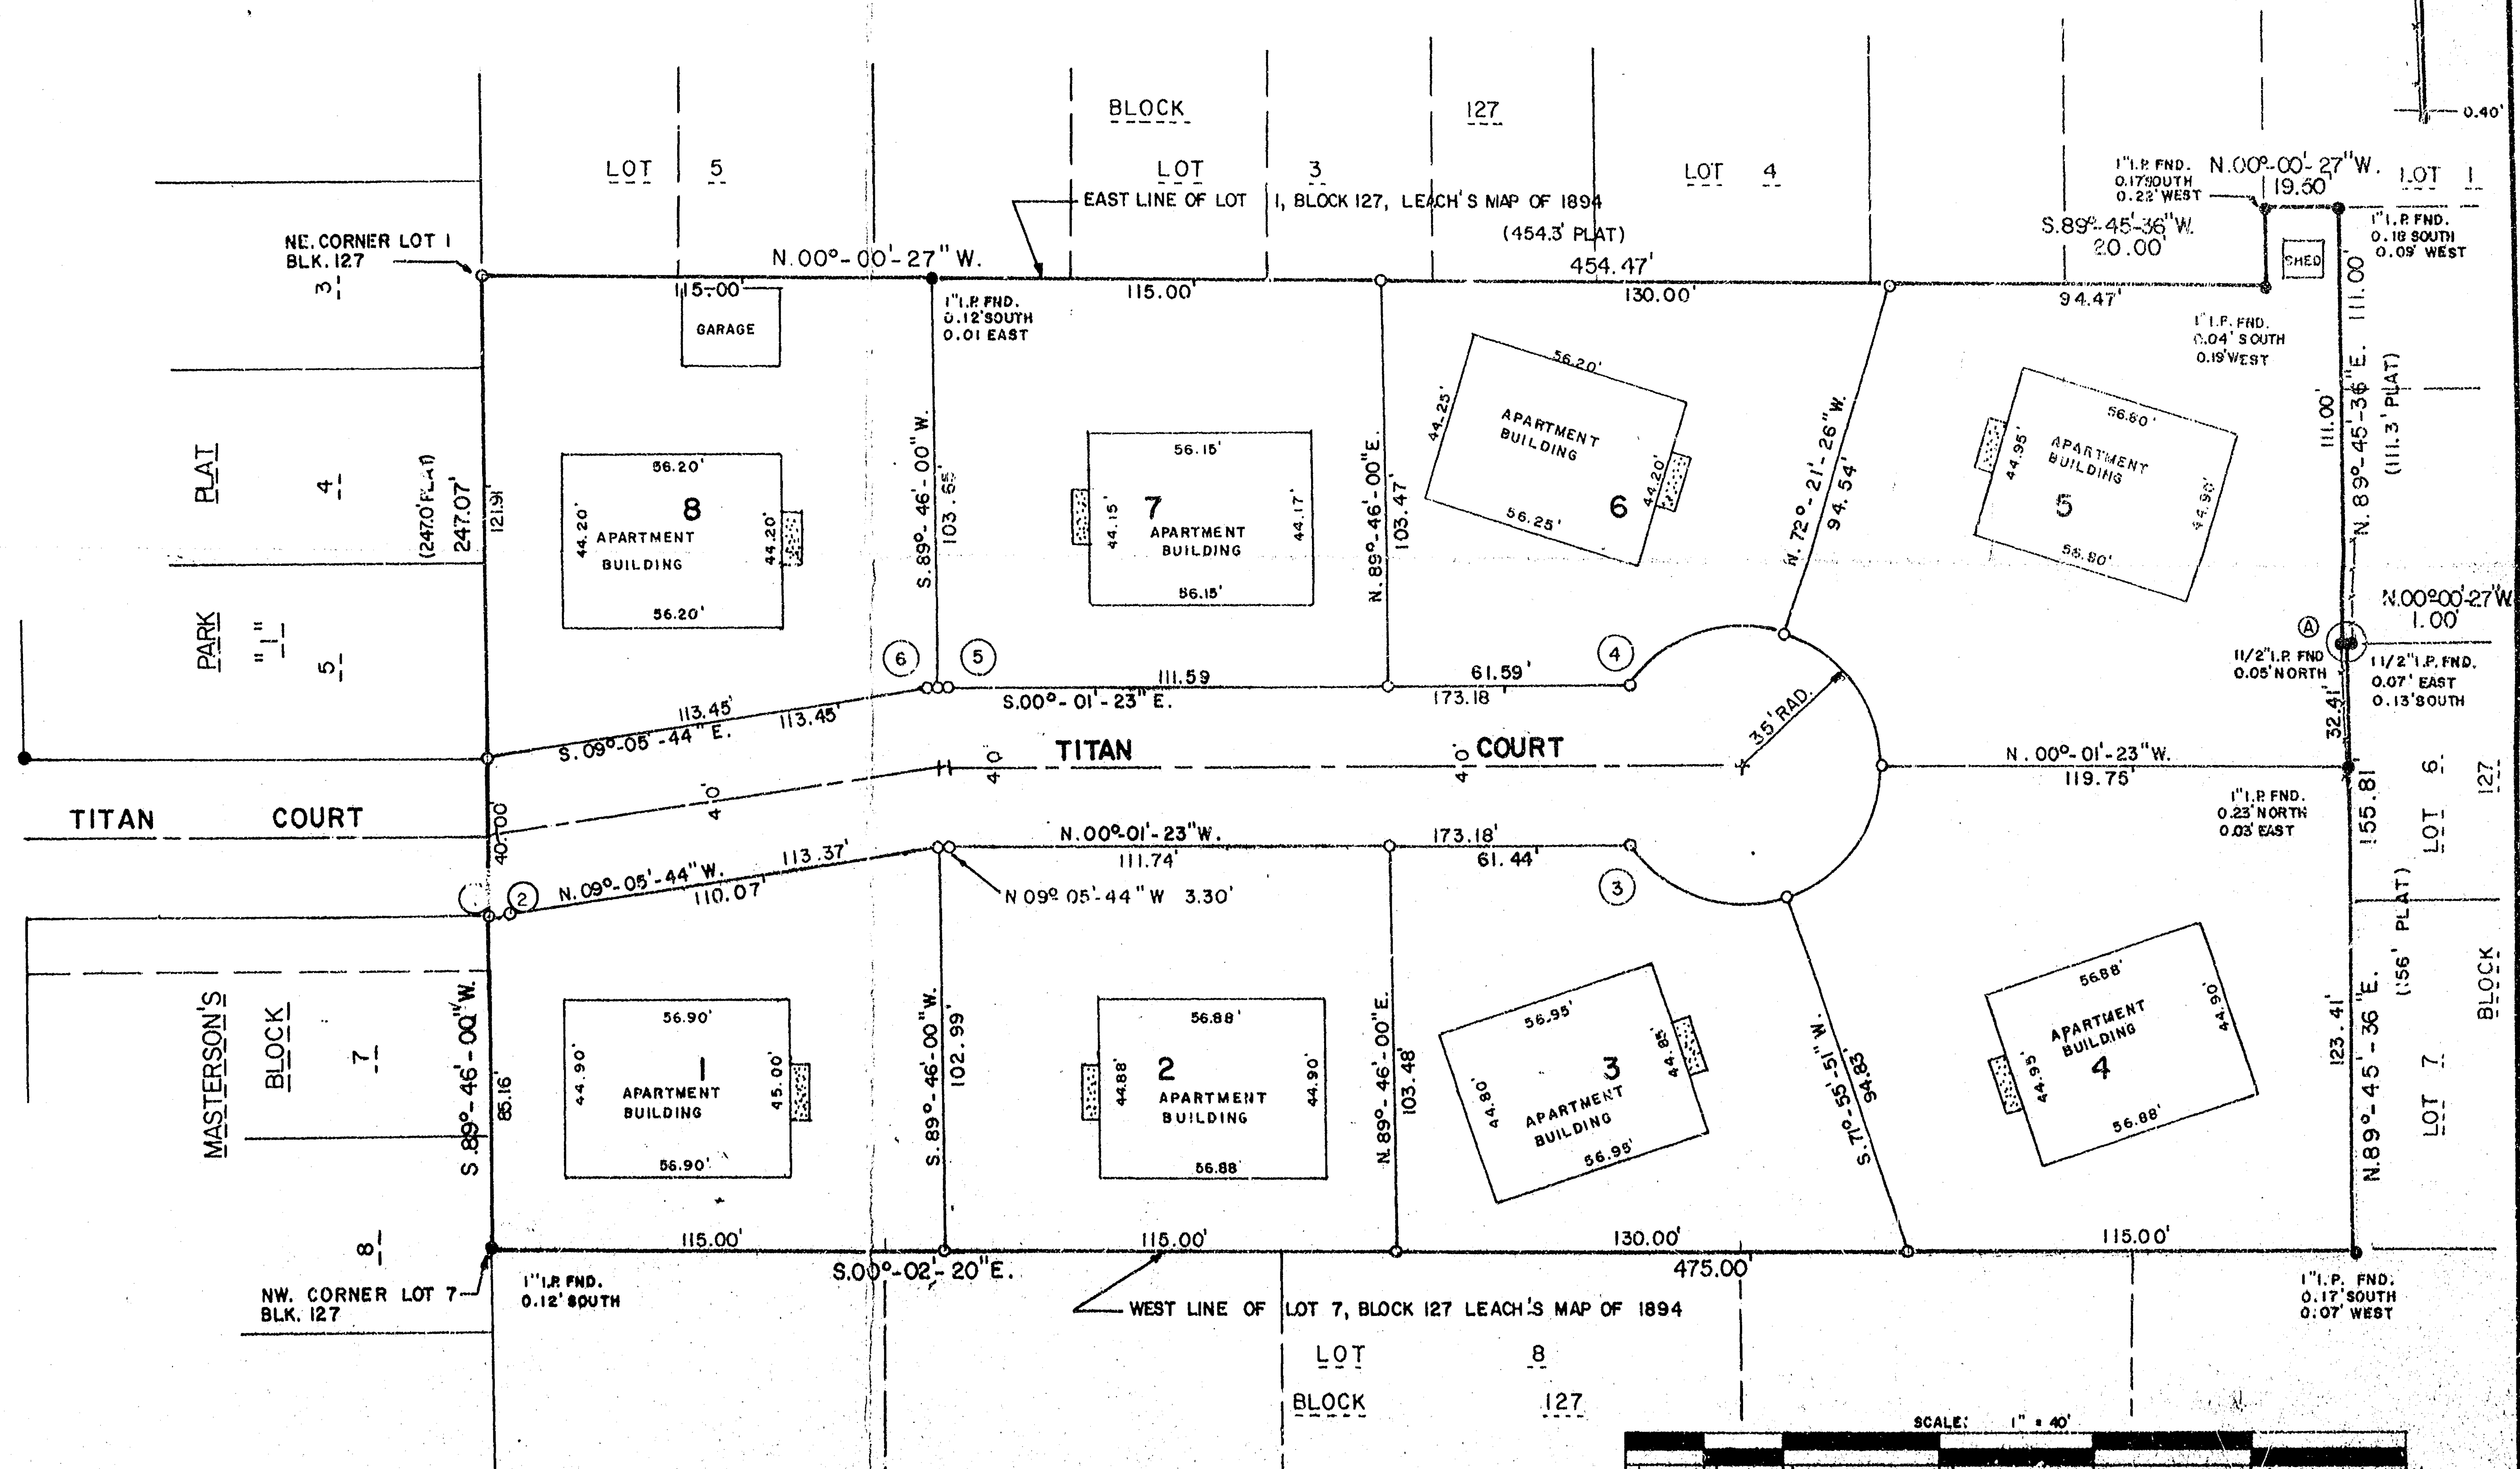


NOTE: SURVEY PREPARED FROM QUIT CLAIM DEED DOCUMENT NO. 559822 FOR THE EXTERIOR BOUNDARY AND QUIT CLAIM DEED VOLUME 989 PAGE 368 FOR TITAN COURT AND THE INTERIOR LOTS WERE SURVEYED FROM THE CITY ASSESSOR'S DESCRIPTIONS AND SURVEY DESCRIPTIONS PREPARED BY JOHN SCHNEIDER.

CURVE DATA							
CURVE NO.	LOT NO.	RADIUS LENGTH	CHORD BEARING	CHORD LENGTH	CENTRAL ANGLE	ARC LENGTH	TANGENT BEARING
1-2	1	40.00'	S. 04°-36'-26" E.	6.26'	08°-58'-36"	6.27'	N. 00°-07'-08" W.
3-4	3	35.00'	N. 89°-58'-30.5" E.	40.00'	69°-41'-53"	42.58'	S. 55°-07'-34" W.
	4	35.00'	S. 18°-31'-42.5" W.	41.73'	73°-11'-43"	44.71'	N. 55°-07'-34" E.
	5	35.00'	S. 54°-02'-46" E.	41.12'	71°-57'-14"	43.95'	N. 18°-04'-09" W.
	6	35.00'	N. 53°-48'-35.5" E.	41.31'	72°-20'-03"	44.19'	S. 89°-58'-37" W.
	7	40.00'	N. 18°-45'-59.5" W.	41.55'	72°-49'-07"	44.48'	S. 17°-38'-34" W.
5-6	7	40.00'	N. 04°-33'-33.5" W.	6.33'	09°-04'-21"	6.33'	S. 00°-01'-23" E.
	8	40.00'	N. 02°-28'-05.5" W.	3.41'	04°-53'-25"	3.41'	S. 00°-01'-23" E.
	8	40.00'	N. 07°-00'-16" W.	2.92'	04°-10'-56"	2.92'	S. 04°-54'-48" E.

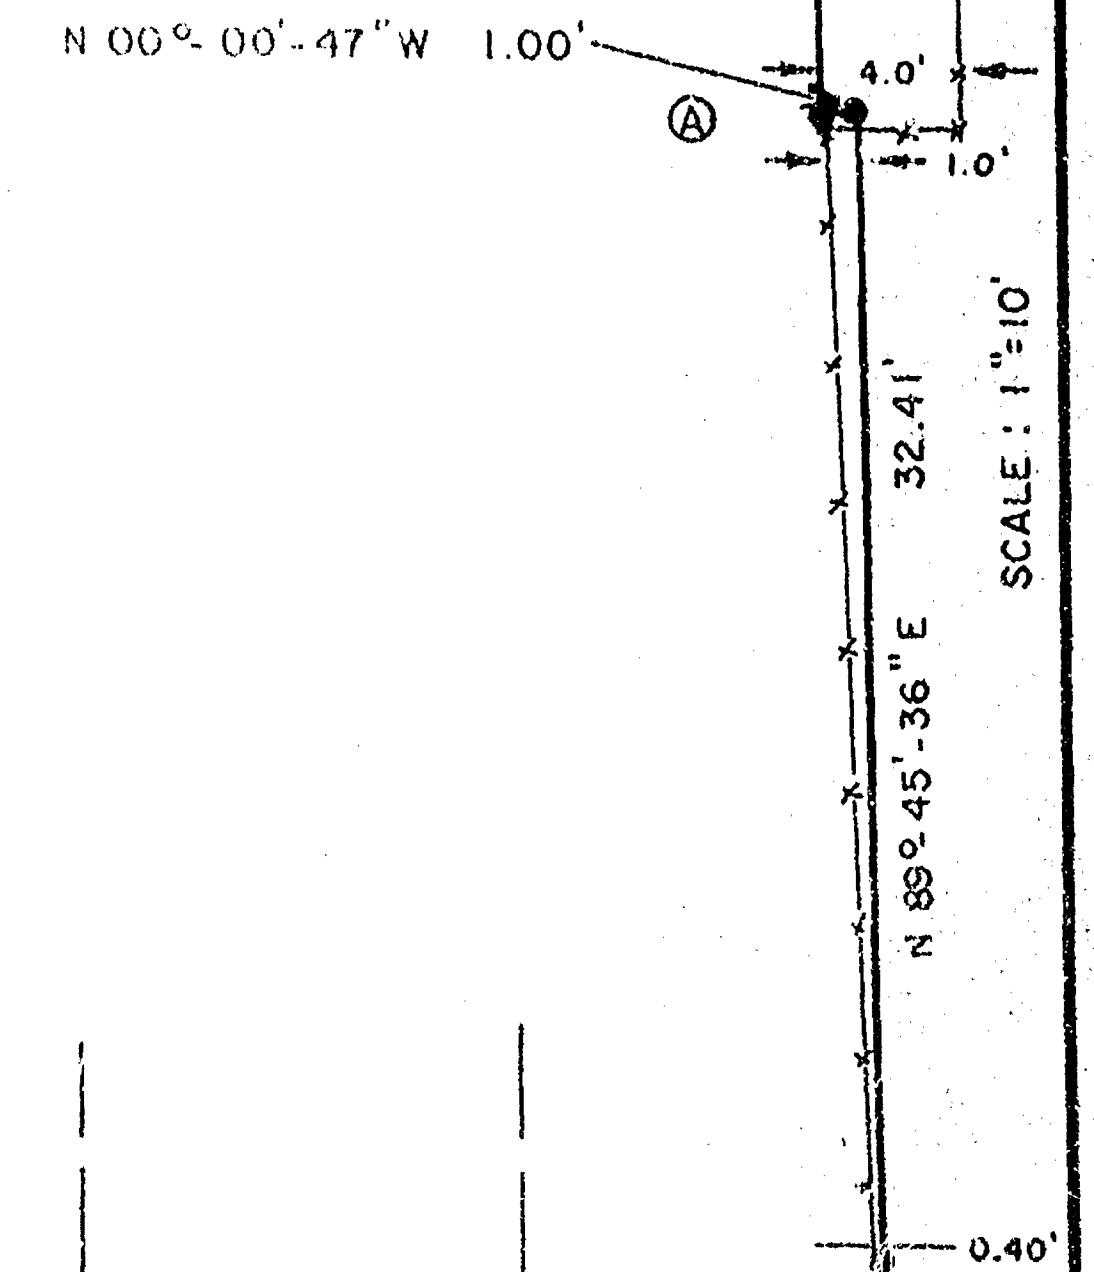

Lawrence C. Kriescher
 WISCONSIN REGISTERED LAND SURVEYOR S-1599
 LAWRENCE C. KRIESCHER
 DATED THIS 17 TH DAY OF April, 1981

- LEGEND
- = 1" IRON PIPE SET
 - = RAILROAD SPIKE SET
 - = IRON PIPE FOUND

ALL BEARINGS REFERENCED TO THE EAST LINE OF WISCONSIN AVE. ASSUMED TO BEAR NORTH.

AERO-METRIC ENGINEERING, INC.
 1091 SOUTH WASHBURN STREET OSHKOSH, WISCONSIN 54901
 DATE: 4/17/81 NOTEBOOK: 58 PAGE: 40-48 SCALE: 1"=40'
SURVEY FOR VILLAGE SQUARE DEVELOPMENT INC.
 OF A PART OF LOTS 1 AND 2, BLOCK 127, OF
 LEACH'S MAP OF 1894, 12TH WARD, CITY OF
 OSHKOSH, WINNEBAGO COUNTY, WISCONSIN.