

CITY OF OSHKOSH - 12th Ward
"Young-Muller Parkside Plat"

Speed

No. 2-150C

HASTINGS, MN

LOS ANGELES-CHICAGO-LOGAN, OH
MCOREGOR, TX-LOCUST GROVE, GA
U.S.A.

P

PLAT OF SURVEY

KNOWN AS 2335 PARKSIDE DRIVE, BEING LOT 19 IN YOUNG-MULLER PARKSIDE PLAT, IN THE 12TH WARD, CITY OF OSHKOSH, WINNEBAGO COUNTY, WISCONSIN.


JUNE 19, 1984

SURVEY FOR GEORGE CROWNER

SURVEY NO. 1471-S

○ ----- DENOTES 3/4 INCH DIAMETER IRON ROD FOUND.

● ----- DENOTES 3/4 INCH DIAMETER IRON ROD SET.

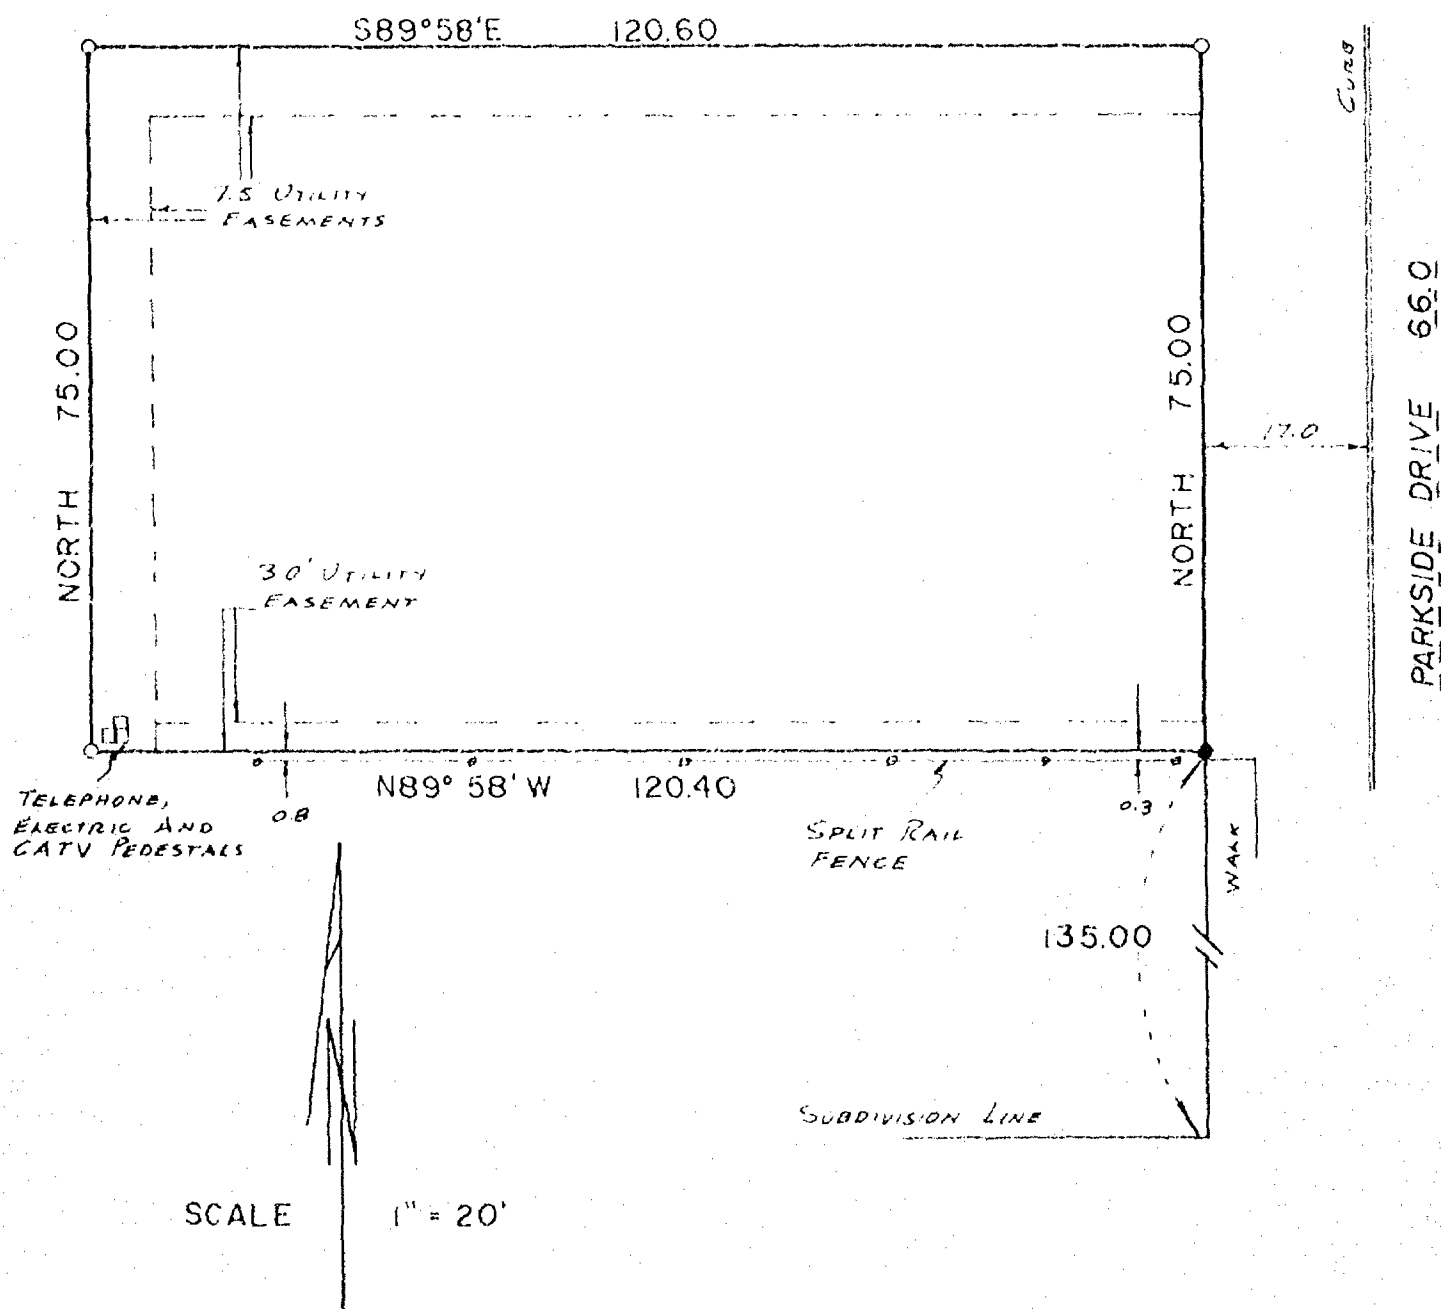

I Certify that I have surveyed the above described property (Property), and the above map is a true representation thereof and shows the size and location of the Property, its exterior boundaries, the location and dimensions of all visible structures thereon, boundary, fences, apparent easements and roadways and visible encroachments, if any.

This survey is made for the exclusive use of the present owners of the Property, and also those who purchase, mortgage, or guarantee the title thereto, within one (1) year from date hereof.



national survey & engineering

417 NORTH SAWYER STREET / PO BOX 2963
 OSHKOSH, WISCONSIN 54903
 (414) 426-2800




PLAT OF SURVEY

KNOWN AS 2355 PARKSIDE DRIVE. LOT 21 IN YOUNG-MULLER PLAT, IN THE 12th WARD, CITY OF OSHKOSH, WINNEBAGO COUNTY, WISCONSIN, EXCEPTING THEREFROM THE NORTH 5.0 FEET.

MARCH 2, 1982

MORTGAGE INSPECTION FOR
FIRST SAVINGS ASSOCIATION

SURVEY NO. 198-M

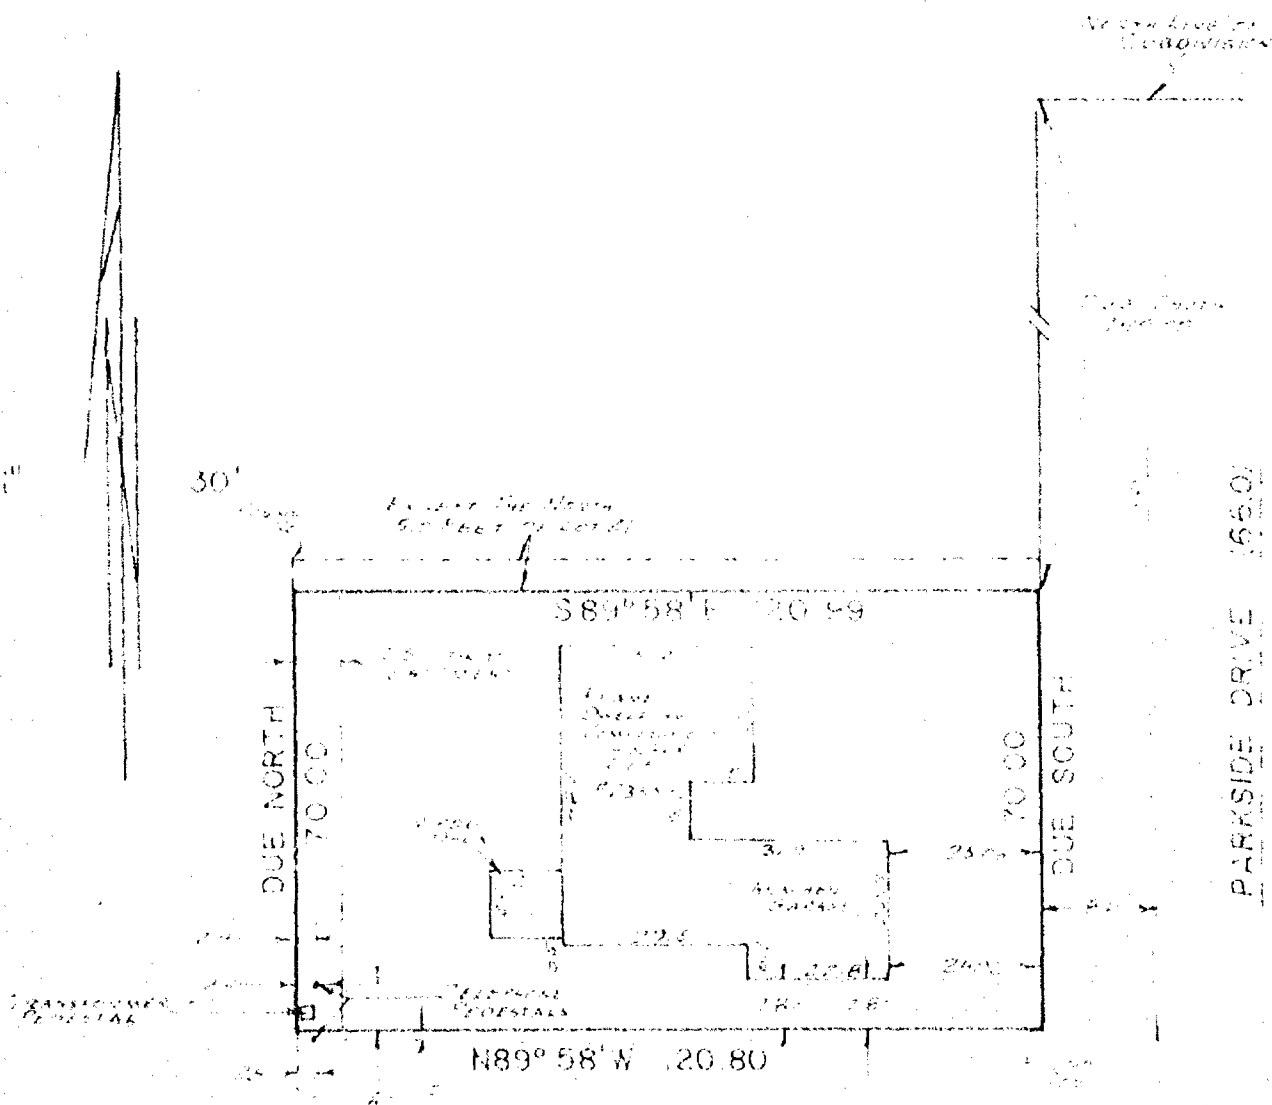

I Certify that I have surveyed the above described property (Property), and the above map is a true representation thereof and shows the size and location of the Property, its exterior boundaries, the location and dimensions of all visible structures thereon, boundary, fences, apparent easements and roadways and visible encroachments, if any.


This survey is made for the exclusive use of the present owners of the Property, and also those who purchase, mortgage, or guarantee the title thereto, within one (1) year from date hereof.



national survey of engineering

417 NORTH SAWYER STREET / PO BOX 2963
DENKOSH, WISCONSIN 54903
(414) 425-2800

Richard Roehly

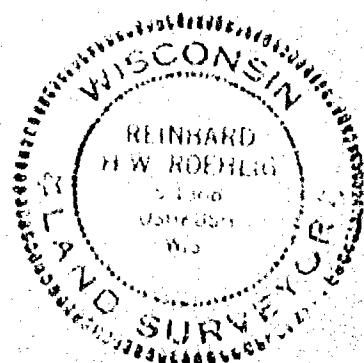


Winnebago Land Surveying
511 Baldwin Avenue, Oshkosh, Wisconsin 54901
Phone (414) 426-4957

MAP OF SURVEY


LOT 6, YOUNG-MULLER PARKSIDE PLAT, 12TH WARD, CITY OF OSHKOSH,
WINNEBAGO COUNTY, WISCONSIN

PARKSIDE DRIVE (66')

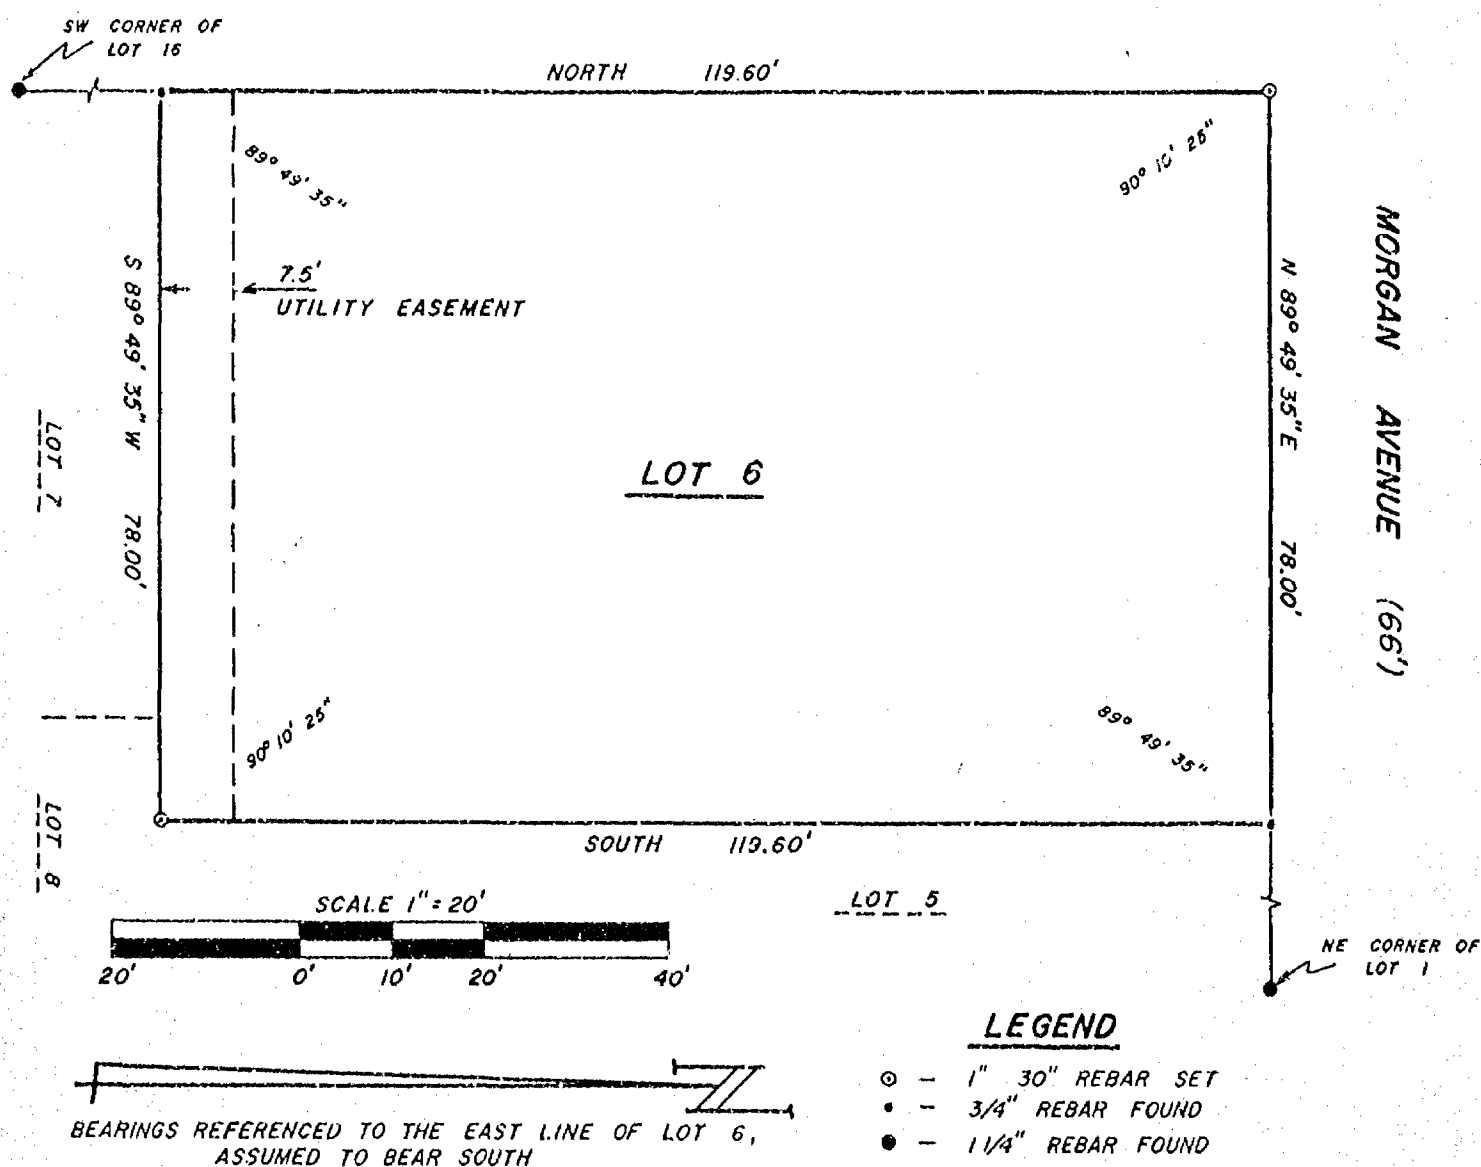

SURVEYOR'S CERTIFICATE

I, ALAN K. SHUTE, WISCONSIN REGISTERED LAND SURVEYOR, HAVE SURVEYED THE SITE SHOWN ON THIS MAP. THIS SURVEY AND MAP SHOWS THE SIZE AND LOCATION OF THE PROPERTY, ITS EXTERIOR BOUNDARIES, THE LOCATION AND DIMENSIONS OF ALL STRUCTURES THEREON, FENCES, APPARENT EASEMENTS, ROADWAYS AND VISIBLE ENCROACHMENTS IF ANY. THIS SURVEY IS MADE FOR THE EXCLUSIVE USE OF: RUSS YOUNG INC., 2308 JACKSON DRIVE, OSHKOSH, WISCONSIN, 54901 AND THOSE WHO PURCHASE, MORTGAGE OR GUARANTEE THE TITLE THERETO WITHIN ONE (1) YEAR FROM THE DATE HEREOF. TO THEM I CERTIFY THAT THIS SURVEY AND MAP WERE MADE IN ACCORDANCE WITH ACCEPTABLE PROFESSIONAL STANDARDS AND IN MY PROFESSIONAL OPINION THE ACCOMPANYING MAP IS A TRUE AND ACCURATE REPRESENTATION OF THIS SITE TO THE BEST OF MY KNOWLEDGE, INFORMATION AND BELIEF.

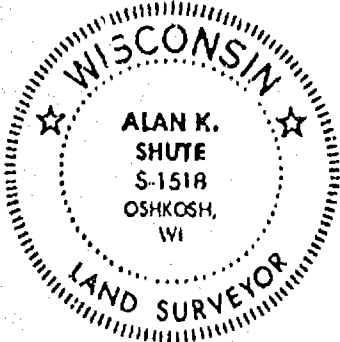

Alan K. Shute
ALAN K. SHUTE S-1518
DATED THIS 9th DAY OF MAY, 1983

JOB NO. 19-1047-83

FIELDBOOK 102, PAGES 3, 4

RUSS YOUNG INC.
2308 JACKSON DRIVE
OSHKOSH, WISCONSIN 54901

PAGE 1 OF 1

DRAWN BY ALAN K. SHUTE