

CITY OF OSHKOSH - 13th Ward


"Oshkosh Land Company's Plat"

PLAT OF SURVEY

FOR: CHARLES LLOYD
1104 ARTHUR ST.
OSHKOSH, WI. 54901

PROPERTY DESCRIPTION: LOTS 9 & 10 IN BLOCK #1 OF OSHKOSH LAND COMPANY'S PLAT
13TH WARD, CITY OF OSHKOSH, WINNEBAGO COUNTY, WISCONSIN.

ESTABLISH OWNERSHIP LINE TO BE AGREED UPON BY CHARLES LLOYD AND ROGER COATES.

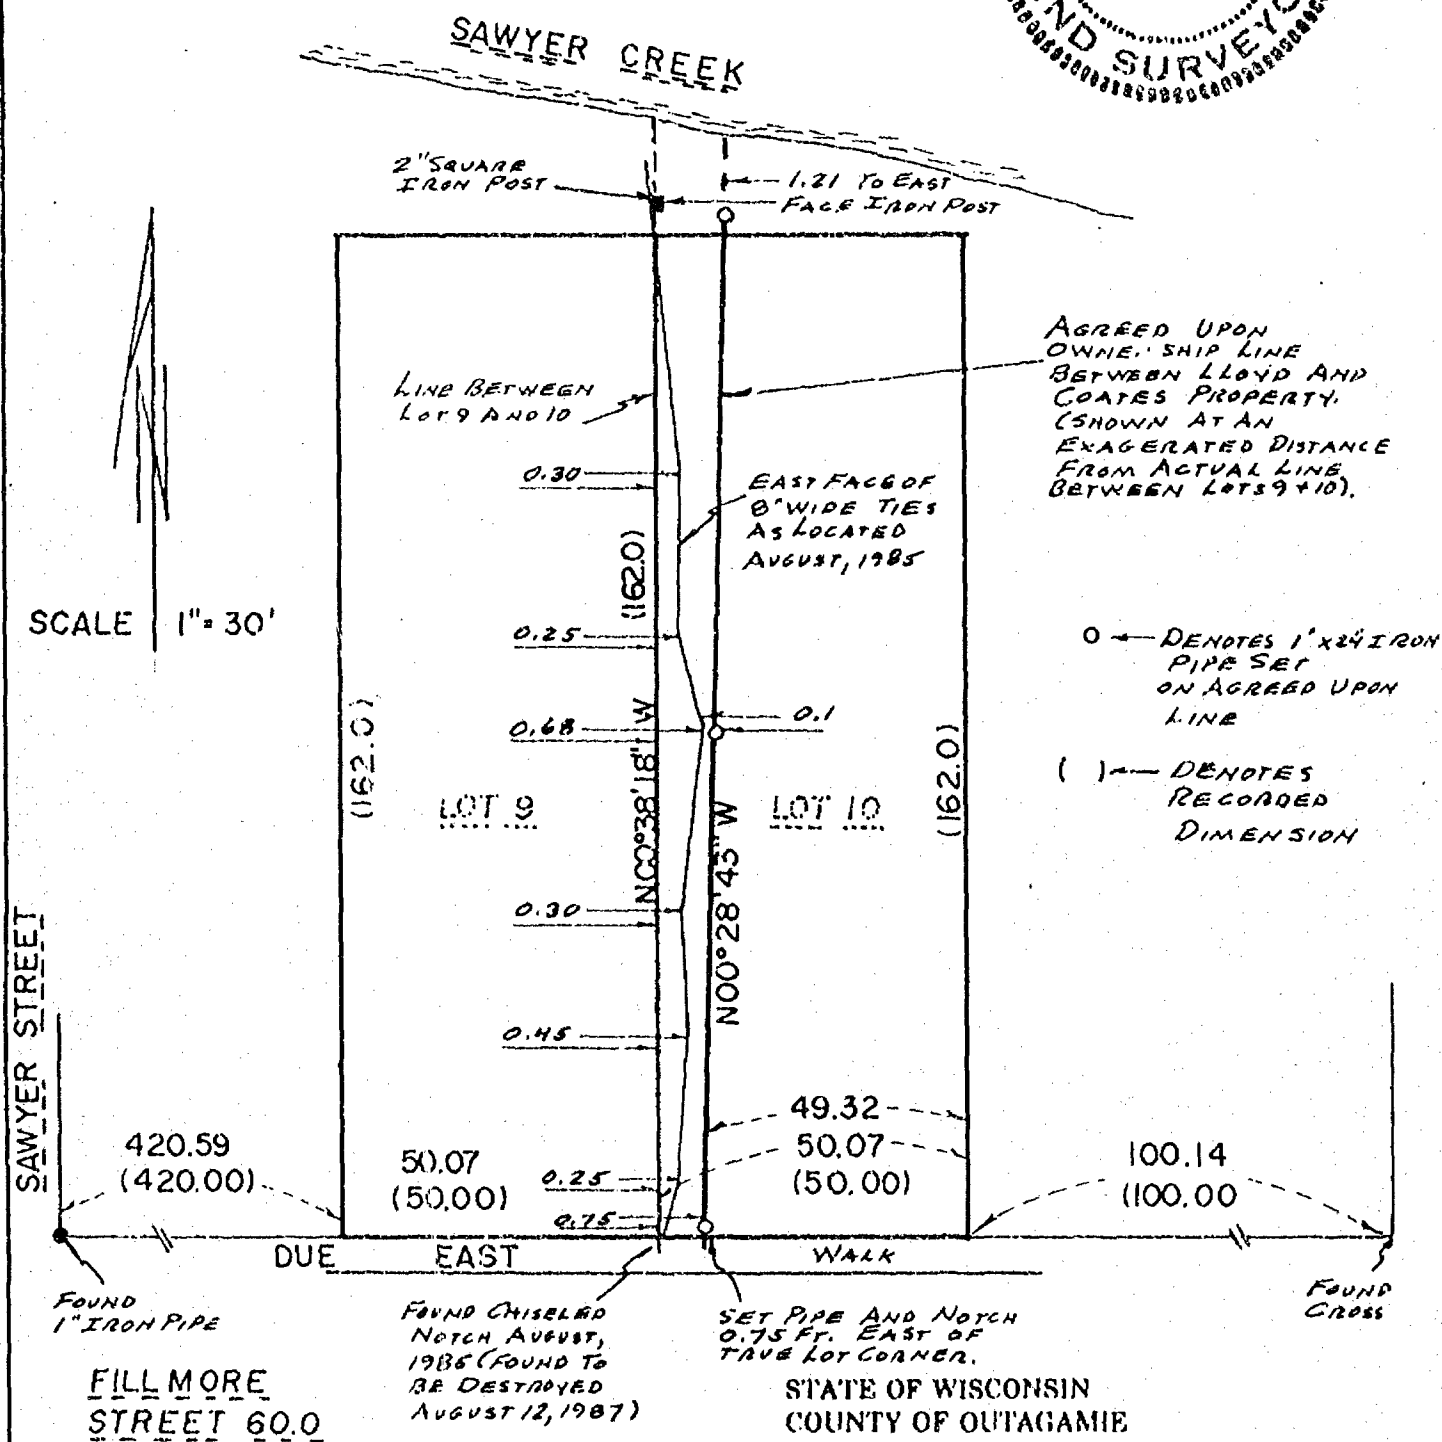

STATE OF WISCONSIN
COUNTY OF OUTAGAMIE

I do hereby certify that I have surveyed the property described above according to official records, and that the plat above drawn is a correct representation of said survey.

Appleton, Wis

8/14/87
Donald R. Riehl
 REGISTERED LAND SURVEYOR

SCHULER & ASSOCIATES

APPLETON, WIS. (734-9107)
OSHKOSH, WIS. (426-2800)

DWG. 87-1102

Copy made 8/28/89

Kurt Bernhagen

PLAT OF SURVEY



City of
oshkosh

Given to Roger Coates
that day

FOR: CHARLES LLOYD
1104 ARTHUR ST.
OSHKOSH, WI. 54901

PROPERTY DESCRIPTION: LOTS 9 & 10 IN BLOCK #1 OF OSHKOSH LAND COMPANY'S PLAT
13TH WARD, CITY OF OSHKOSH, WINNEBAGO COUNTY, WISCONSIN.

ESTABLISH OWNERSHIP LINE TO BE AGREED UPON BY
CHARLES LLOYD AND ROGER COATES.

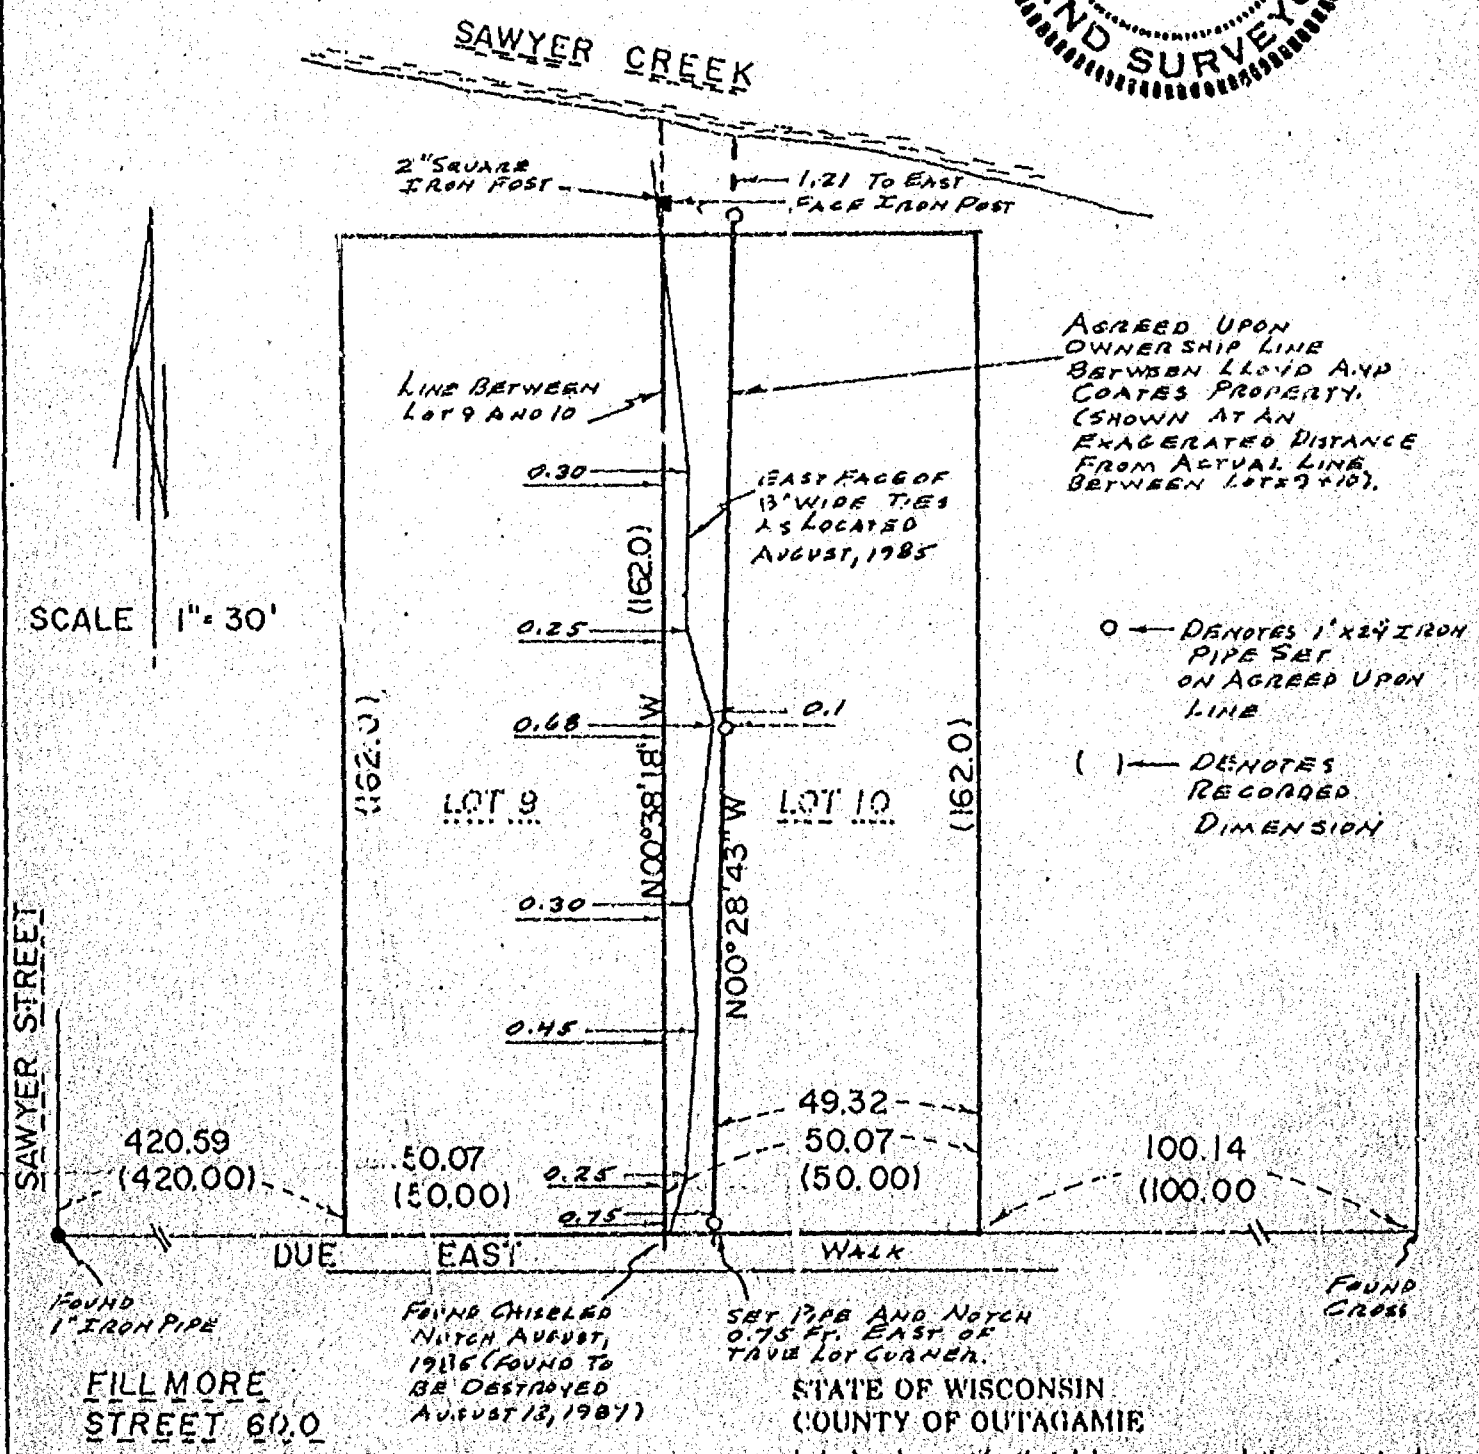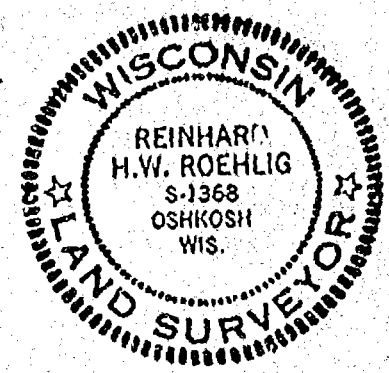

STATE OF WISCONSIN
COUNTY OF OUTAGAMIE

I do hereby certify that I have surveyed the property described above according to official records, and that the plat above drawn is a correct representation of said survey.

Appleton, Wis. 8/14/87
Reinhard H.W. Roehlig
REGISTERED LAND SURVEYOR

