

WEST 1/4 CORNER
SECTION 122, T.18N. R.16E.
(WISC. D.O.T. BRASS TABLET)

I, LAWRENCE C. KRIESCHER, WISCONSIN REGISTERED LAND SURVEYOR OF AERO-METRIC ENGINEERING INC.,
CERTIFY THAT I HAVE SURVEYED THE DESCRIBED PROPERTY AND THAT THE MAP SHOWN BELOW IS A TRUE AND
ACCURATE REPRESENTATION THEREOF TO THE BEST OF MY KNOWLEDGE AND BELIEF.

DATED THIS 29TH DAY OF MARCH, 1985

Lawrence C. Kriescher
WISCONSIN REGISTERED LAND SURVEYOR, S-1599
LAWRENCE C. KRIESCHER



C.S.M. NO. "1100" VOL. 1 PG. 1100 DOC. NO. 586837

LOT "2"

(S. 89°-56'-32"E.)

S. 89°-14'-28"E.


(634.85')

1023.79'

3/4" ROD FND.

VOLUME 835 PAGE 509

TOTAL ACREAGE = 6.849 ACRES

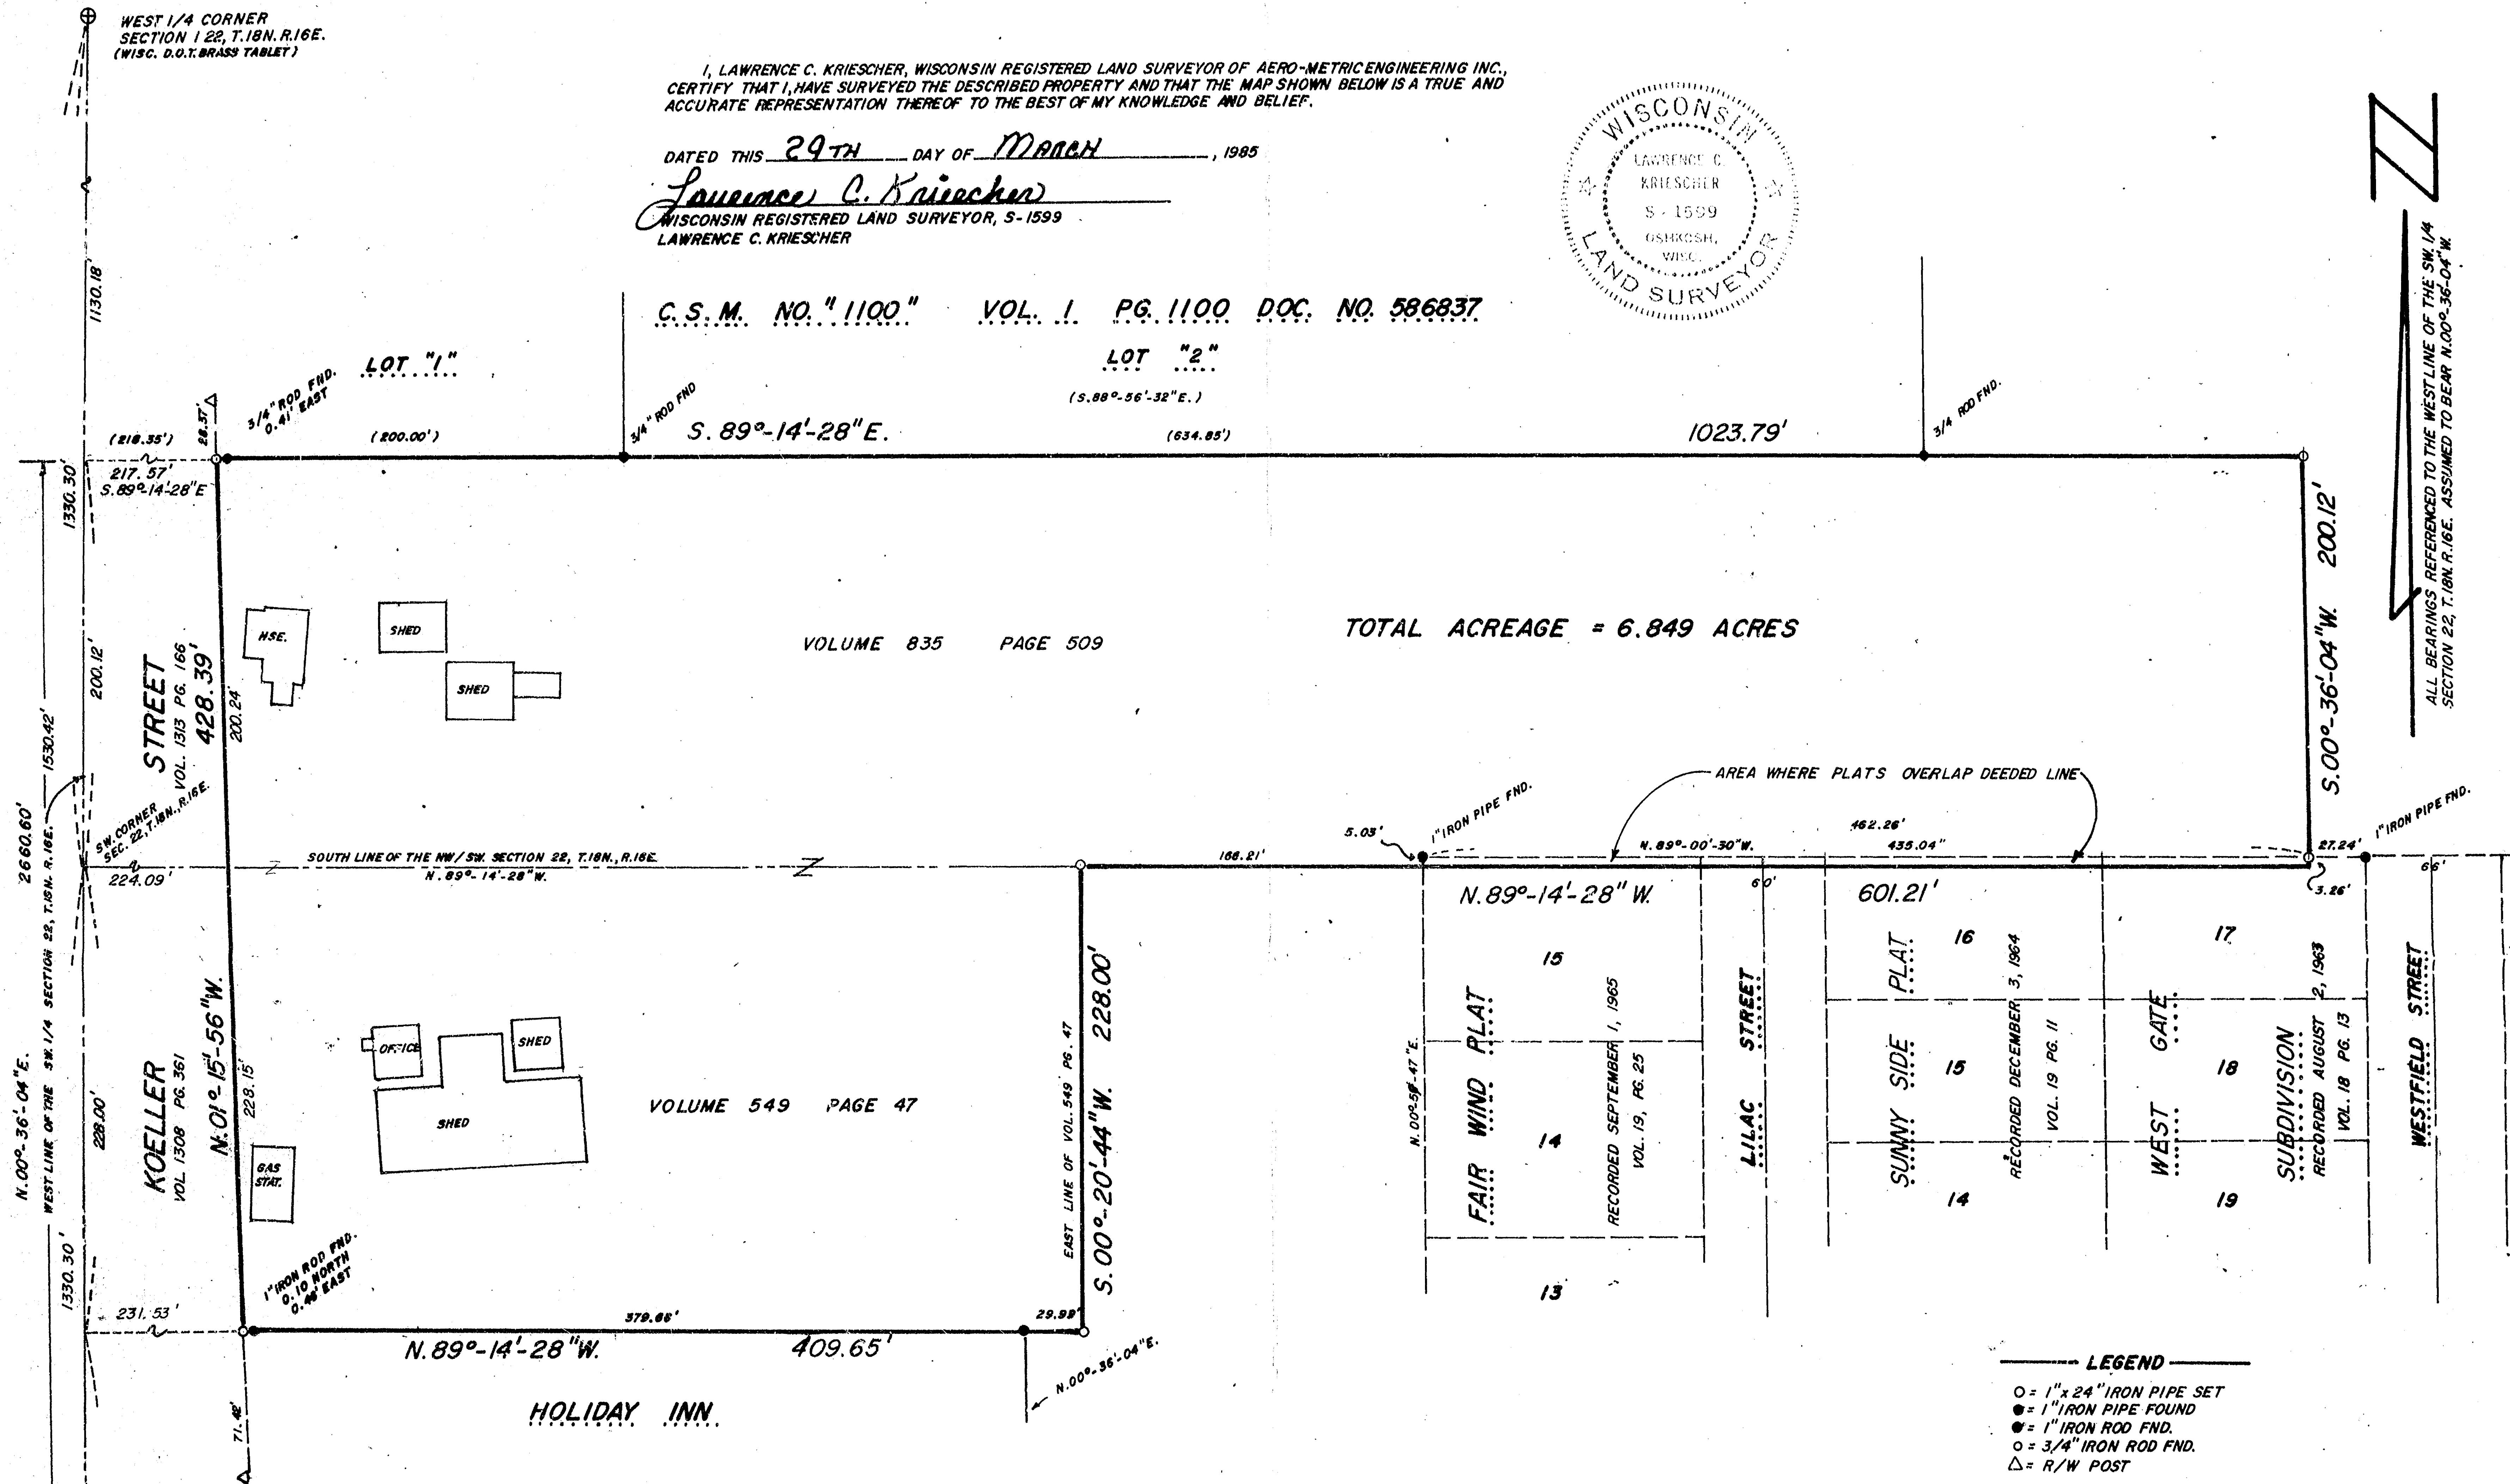


LEGEND
O = 1" x 24" IRON PIPE SET
● = 1" IRON PIPE FOUND
● = 1" IRON ROD FND.
○ = 3/4" IRON ROD FND.
△ = R/W POST

DESCRIPTION

A part of the Southwest Quarter (SW₄) of the Southwest Quarter (SW₄) and a part of the Northwest Quarter (NW₄) of the Southwest Quarter (SW₄) of Section Twenty-Two (22) Township Eighteen (18) North, Range Sixteen (16) East, Thirteenth (13) Ward, City of Oshkosh, Winnebago County, Wisconsin, containing 6.849 acres of land and being described by: Commencing at the Southwest corner of said Section 22; thence N.00°-36'-04"W. 1530.42 feet along the West line of the SW₄ of said Section 22; thence S.89°-14'-28"E. 217.57 feet, to a point on the East line of Koeller Street, and the true point of beginning; thence continuing S.89°-14'-28"E. 1023.79 feet, along a line that is parallel with the South line of the NW₄ of the SW₄ of said Section 22; thence S.00°-36'-04"W. 200.12 feet, along a line that is parallel with the West line of the SW₄ of said Section 22 to a point on the South line of the NW₄ of the SW₄ of said Section 22; thence N.89°-14'-28"W. 601.21 feet, along the South line of the NW₄ of the SW₄ of said Section 22; thence S.00°-20'-44"W. 228.00 feet; thence N.89°-14'-28"W. 409.65 feet, along a line that is parallel with the North line of the SW₄ of the SW₄ of said Section 22 to a point on the East line of Koeller Street; thence N.01°-15'-56"W. 428.39 feet, along the East line of Koeller Street to the true point of beginning.

The afore described being all those lands recorded in Volume 549, page 47 and Volume 835, page 509 of Deeds, excepting Volume 1308, page 361 and Volume 1313, page 166 for highway purposes.

Also subject to all restrictions and easements of record.

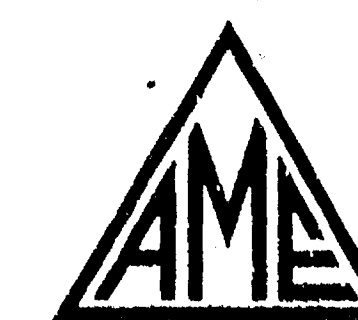

AERO-METRIC ENGINEERING, INC.

539 NORTH MADISON STREET

CHILTON WISCONSIN 53014

DATE: 3-28-85 NOTEBOOK: 86

PAGE: 7-9

SCALE: 1" = 60'

SURVEY FOR KEN BELOW OF A PART OF THE
NW/SW AND A PART OF THE SW/SW LOCATED
IN SECTION 22, T. 18N., R. 16E. 13 TH WARD
CITY OF OSHKOSH, WINNEBAGO COUNTY, WISCONSIN

D-200

WEST 1/4 CORNER
SECTION 22, T.18N. R.16E.
(WISC. D.O.T. BRASS TABLET)

I, LAWRENCE C. KRIESCHER, WISCONSIN REGISTERED LAND SURVEYOR OF AERO-METRIC ENGINEERING INC.,
CERTIFY THAT I HAVE SURVEYED THE DESCRIBED PROPERTY AND THAT THE MAP SHOWN BELOW IS A TRUE AND
ACCURATE REPRESENTATION THEREOF TO THE BEST OF MY KNOWLEDGE AND BELIEF.

DATED THIS 29TH DAY OF MARCH, 1985

Lawrence C. Kriescher
WISCONSIN REGISTERED LAND SURVEYOR, S-1599
LAWRENCE C. KRIESCHER

C.S.M. NO. "1100" VOL. 1 PG. 1100 DOC. NO. 586837

LOT "2"

(S. 89°-56'-32"E.)

S. 89°-14'-28"E.

(634.85')

1023.79'

3/4" ROD FND.

PARCEL "1"
1.924 ACRES

PARCEL "2"
2.764 ACRES

PARCEL "3"
2.161 ACRES

VOLUME 549 PAGE 47

HOLIDAY INN

TOTAL DESCRIPTION

A part of the Southwest Quarter (SW $\frac{1}{4}$) of the Southwest Quarter (SW $\frac{1}{4}$) and a part of the Northwest Quarter (NW $\frac{1}{4}$) of the Southwest Quarter (SW $\frac{1}{4}$) of Section Twenty-Two (22) Township Eighteen (18) North, Range Sixteen (16) East, Thirteenth (13) Ward, City of Oshkosh, Winnebago County, Wisconsin, containing 6.849 acres of land and being described by: Commencing at the Southwest corner of said Section 22; thence N.00°-36'-04"E. 1530.42 feet along the West line of the SW $\frac{1}{4}$ of said Section 22; thence S.89°-14'-28"E. 217.57 feet, to a point on the East line of Koeller Street, and the true point of beginning; thence continuing S.89°-14'-28"E. 1023.79 feet, along a line that is parallel with the South line of the NW $\frac{1}{4}$ of the SW $\frac{1}{4}$ of said Section 22; thence S.00°-36'-04"W. 200.12 feet, along a line that is parallel with the West line of the SW $\frac{1}{4}$ of said Section 22 to a point on the South line of the NW $\frac{1}{4}$ of the SW $\frac{1}{4}$ of said Section 22; thence N.89°-14'-28"W. 601.21 feet, along the South line of the NW $\frac{1}{4}$ of the SW $\frac{1}{4}$ of said Section 22; thence S.00°-20'-44"W. 228.00 feet; thence N.89°-14'-28"W. 409.65 feet, along a line that is parallel with the North line of the SW $\frac{1}{4}$ of the SW $\frac{1}{4}$ of said Section 22 to a point on the East line of Koeller Street; thence N.01°-15'-56"W. 428.39 feet, along the East line of Koeller Street to the true point of beginning.

The afore described being all those lands recorded in Volume 549, page 47 and Volume 835, page 509 of Deeds, excepting Volume 1308, page 361 and Volume 1313, page 166 for highway purposes.

Also subject to all restrictions and easements of record.

SW. CORNER
SECTION 22, T.18N., R.16E.
(CHISELED CROSS)



AERO-METRIC ENGINEERING, INC.

539 NORTH MADISON STREET CHILTON WISCONSIN 53014

DATE: 3-28-85 NOTEBOOK: 86 PAGE: 7-9 SCALE: 1" = 60'

SURVEY FOR KEN BELOW OF A PART OF THE
NW/SW AND A PART OF THE SW/SW LOCATED
IN SECTION 22, T.18N., R.16E. 13TH WARD
CITY OF OSHKOSH, WINNEBAGO COUNTY, WISCONSIN

D-201