



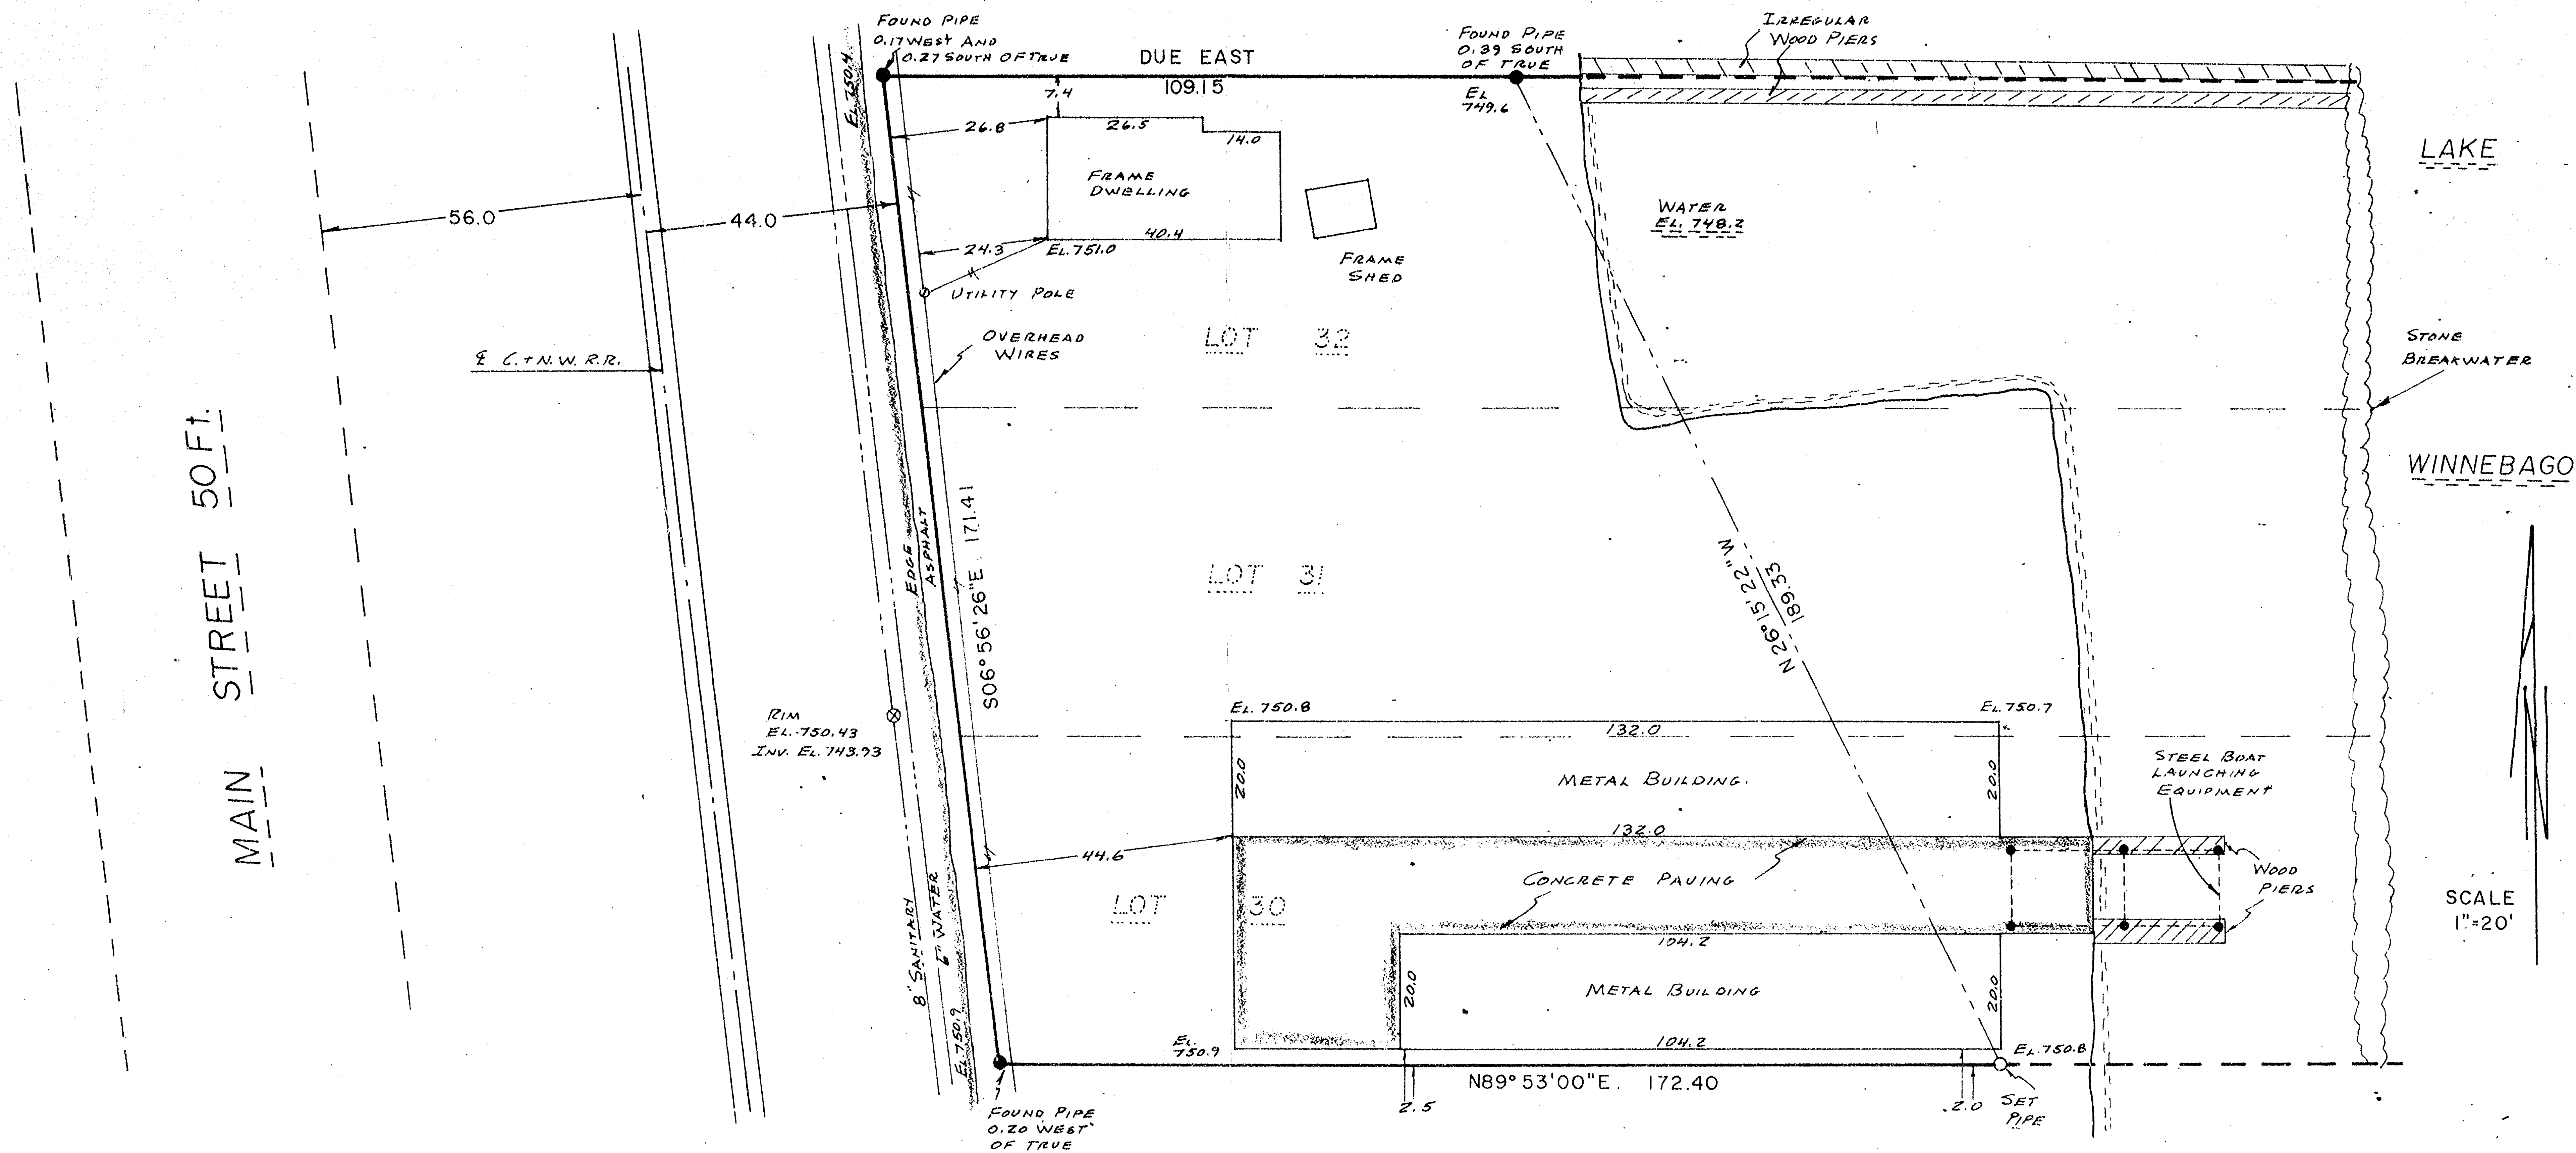



PLAT OF SURVEY

LOTS 30, 31 AND 32 EAST OF THE CHICAGO AND NORTHWESTERN RAILROAD RIGHT OF WAY, IN COTRILL, PEASLEE AND JOHNSON'S SUBDIVISION, IN THE 14TH WARD, CITY OF OSHKOSH, WINNEBAGO COUNTY, WISCONSIN. SAID PARCEL CONTAINS APPROXIMATELY 28,300 SQUARE FEET.

OCTOBER 2, 1986 SURVEY FOR REINKE, HANSCH AND LAST, ARCHITECTS SURVEY NO. 1798-S

I Certify that I have surveyed the above described property (Property), and the above map is a true representation thereof and shows the size and location of the Property, its exterior boundaries, the location and dimensions of all visible structures thereon, boundary fences, apparent easements and roadways and visible encroachments, if any. This survey is made for the exclusive use of the present owners of the Property, and also those who purchase, mortgage, or guarantee the title thereto, within one (1) year from date hereof.

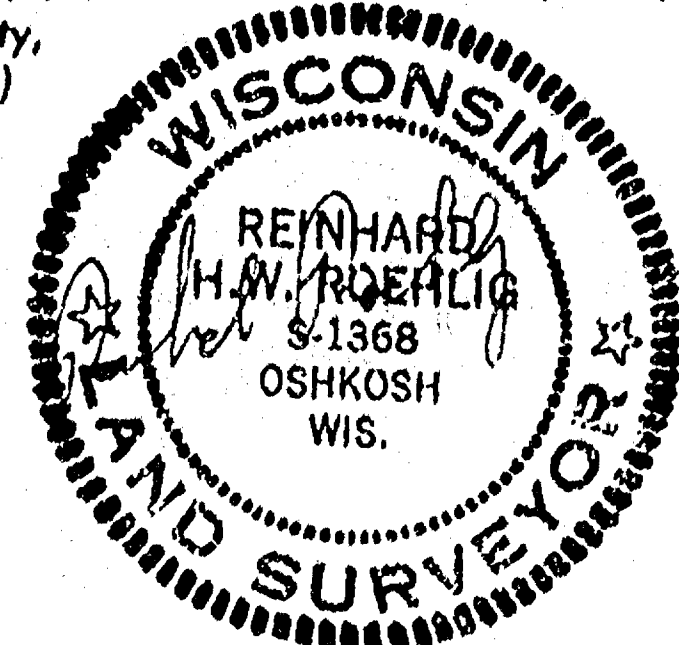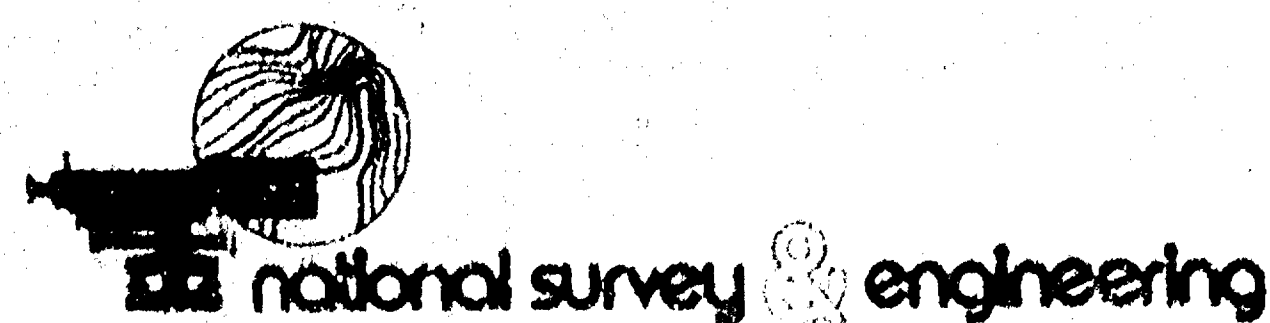

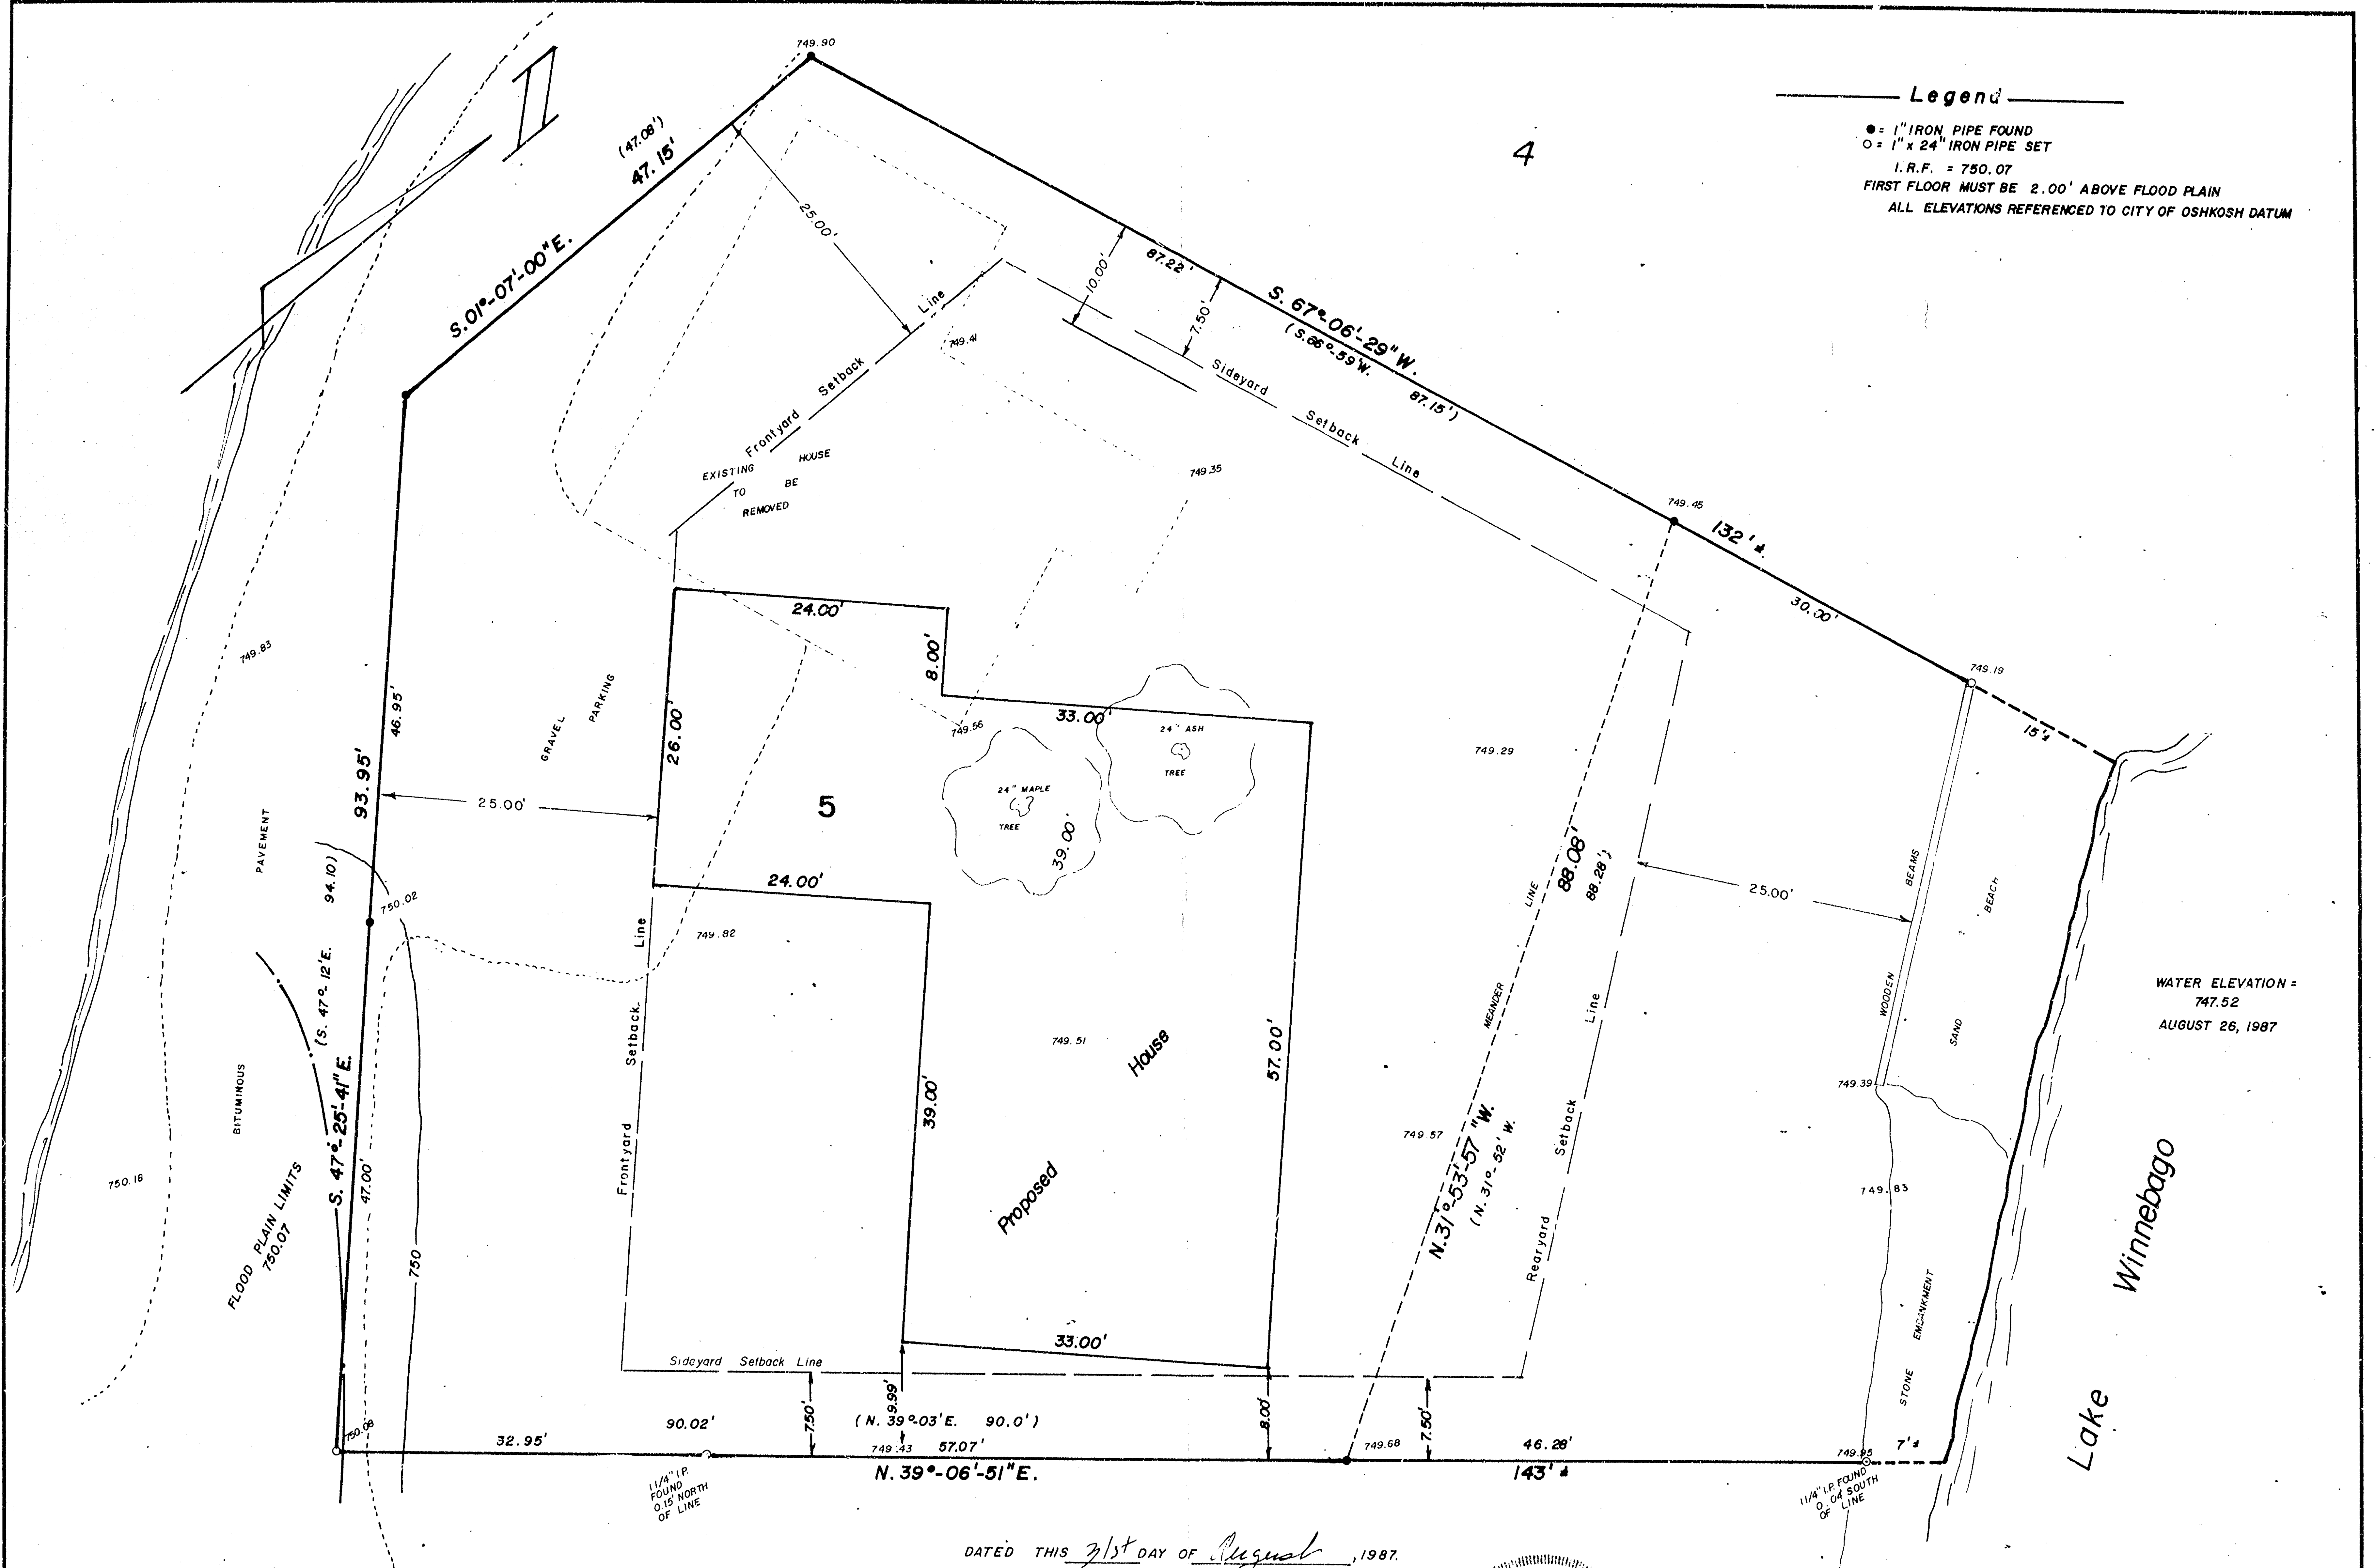

Legend

● = 1" IRON PIPE FOUND
 ○ = 1" x 24" IRON PIPE SET
 I.R.F. = 750.07
 FIRST FLOOR MUST BE 2.00' ABOVE FLOOD PLAIN
 ALL ELEVATIONS REFERENCED TO CITY OF OSHKOSH DATUM

WATER ELEVATION =
 747.52
 AUGUST 26, 1987

DATED THIS 7th DAY OF August, 1987.

6 Steven T. Chronis
 WISCONSIN REGISTERED LAND SURVEYOR, S-0913
 STEVEN T. CHRONIS

REVISED THIS 4th DAY OF September, 1987 L.C.K.



AERO-METRIC ENGINEERING, INC.

1091 SOUTH WASHBURN STREET OSHKOSH, WISCONSIN 54901

DATE: 8-31-87 NOTEBOOK: 9/1 PAGE: 5-7 SCALE: 1" = 10'

PLOT PLAN FOR GERRITT REAL ESTATE

OF LOT 5 LAKE REST PLAT, 14th WARD, OSHKOSH, WISCONSIN