

CITY OF OSHKOSH - 14th Ward

"John G. Fabrycki Plat"

file 2

F

PLAT OF SURVEY

KNOWN AS 1914 FABRY STREET, BEING LOT 4 IN BLOCK "B" OF THE JOHN C. FABRYCKI PLAT, IN THE 14TH WARD, CITY OF OSHKOSH, WINNEBAGO COUNTY, WISCONSIN.

JULY 17, 1984


SURVEY FOR OSHKOSH SAVINGS

SURVEY NO. 1489-M

APPLICANT: THEO. E. HAPES

MONUMENT WAIVER ON FILE

WEST 1914 AVENUE

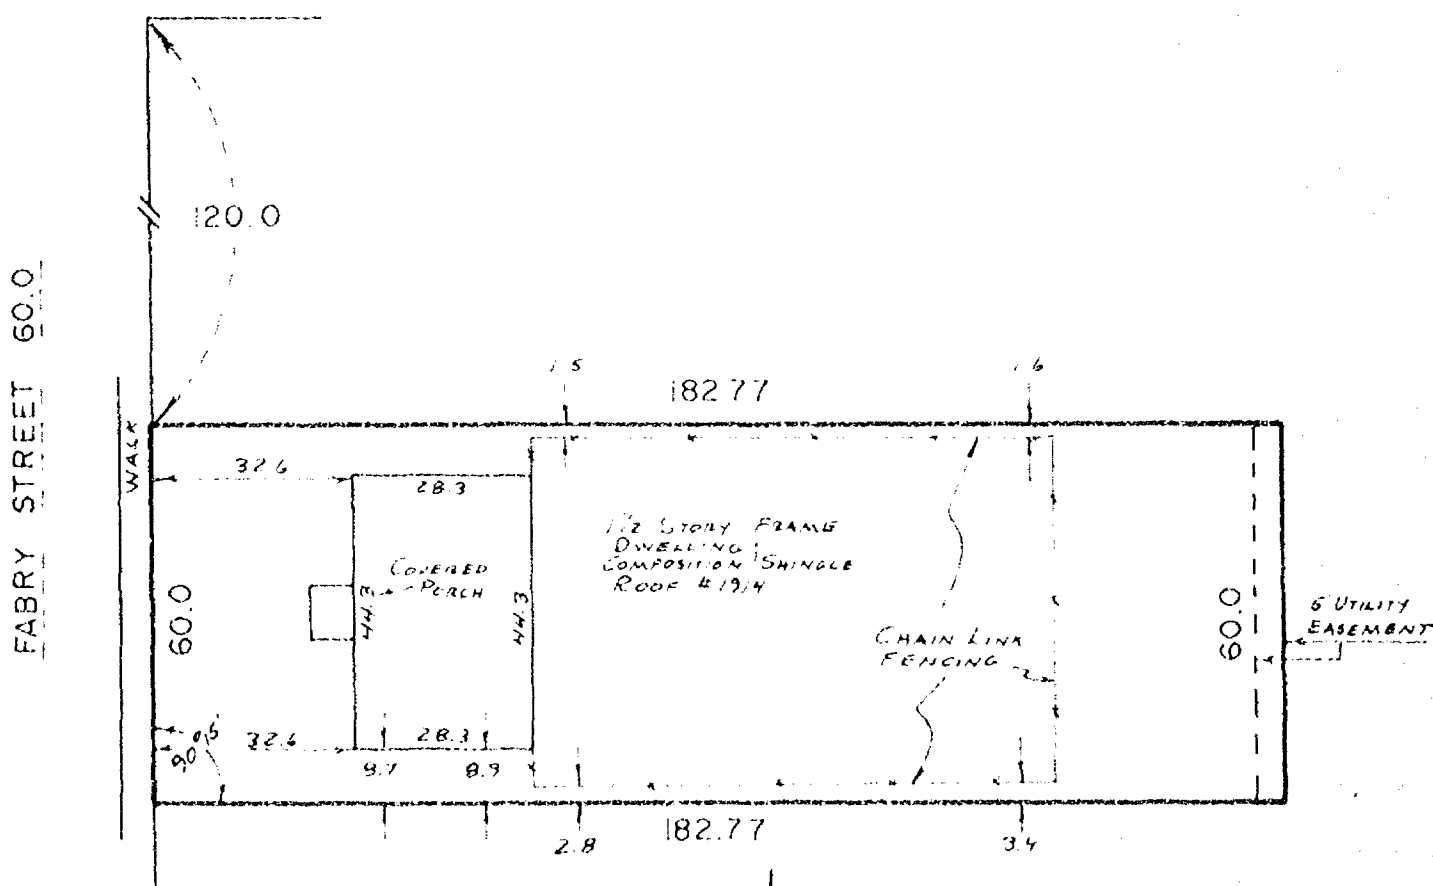

SCALE

1" = 30'

I Certify that I have surveyed the above described property (Property), and the above map is a true representation thereof and shows the size and location of the Property, its exterior boundaries, the location and dimensions of all visible structures thereon, boundary, fences, apparent easements and roadways and visible encroachments, if any.

This survey is made for the exclusive use of the present owners of the Property, and also those who purchase, mortgage, or guarantee the title thereto, within one (1) year from date hereof.



national survey & engineering

417 NORTH SAWYER STREET / P.O. BOX 2963
OSHKOSH, WISCONSIN 54903
(414) 426-2800

