

CITY OF OSHKOSH - 14th Ward
Lois Smith's Addition"

Smead

No. 2-150C

HASTINGS, MN

LOS ANGELES CHICAGO LOUISIANA OH
MICHIGAN INDIAN GROVE GA
U.S.A.

PLAT OF SURVEY

KNOWN AS 1832 ARIZONA STREET, BEING LOTS 18 AND 19 IN LOIS SMITH'S ADDITION TO OSHKOSH, IN THE 14TH WARD, CITY OF OSHKOSH, WINNEBAGO COUNTY, WISCONSIN, EXCEPTING THEREFROM THE NORTH 75 FT. OF SAID LOT 19.


JUNE 3, 1985

SURVEY FOR ALLAN BERNDT

SURVEY NO. 1624-S

() = RECORD DIMENSIONS WHERE DIFFERENT FROM FIELD MEASUREMENTS.

○ ----- DENOTES 1 INCH DIAMETER IRON PIPE SET.

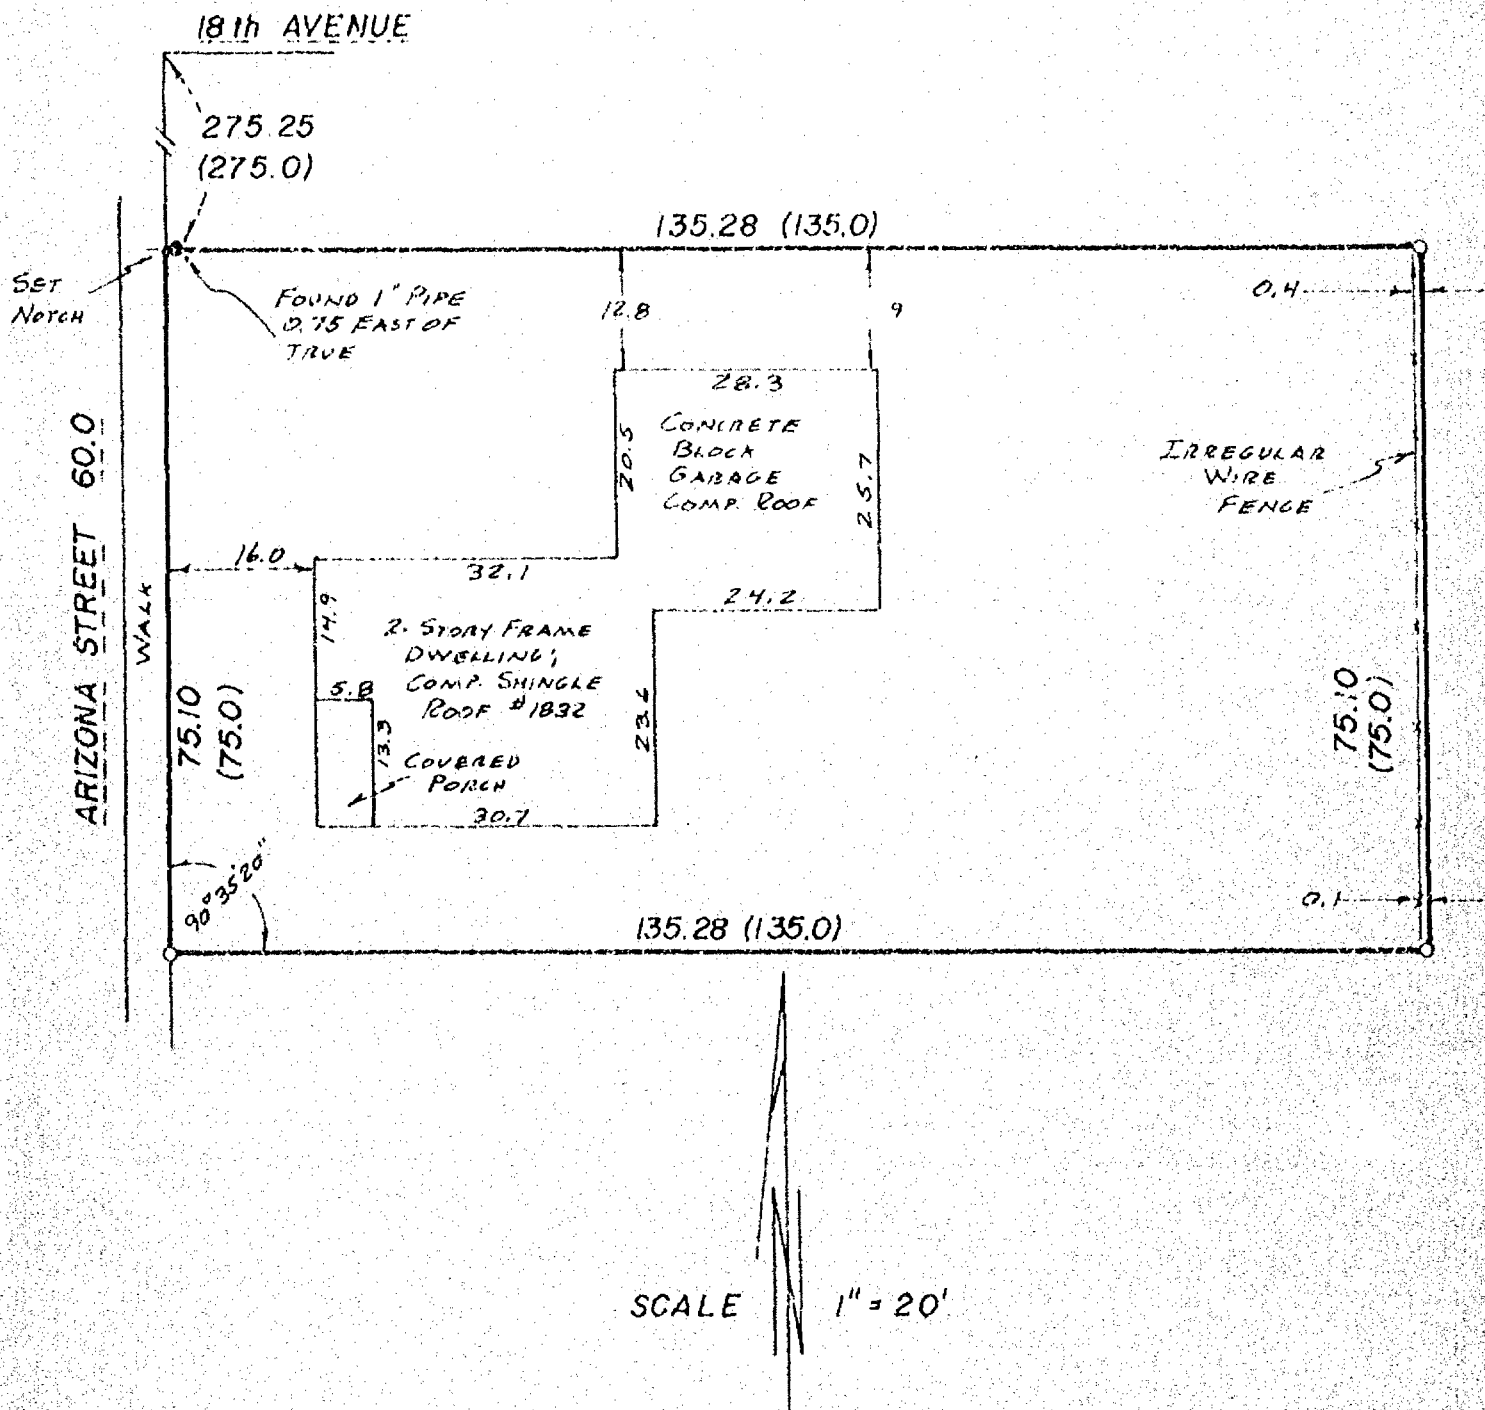

I Certify that I have surveyed the above described property (Property), and the above map is a true representation thereof and shows the size and location of the Property, its exterior boundaries, the location and dimensions of all visible structures thereon, boundary, fences, apparent easements and roadways and visible encroachments, if any. This survey is made for the exclusive use of the present owners of the Property, and also those who purchase, mortgage, or guarantee the title thereto, within one (1) year from date hereof.



national survey & engineering
417 NORTH SAWYER STREET / P.O. BOX 2963
OSHKOSH, WISCONSIN 54903
(414) 426-2800

