
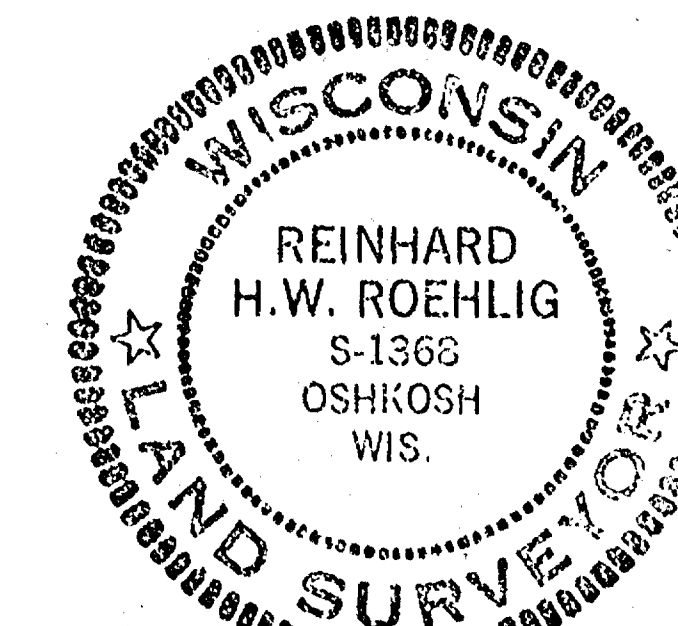


LOT 1,2,13,14 & THE SOUTH 12.0ft. OF LOTS 3&12
IN BLOCK 7 OF PLEASANT HOME LAND COMPANY'S
FIRST ADDITION, 15th WARD, CITY OF OSHKOSH,
WINNEBAGO COUNTY, WISCONSIN.

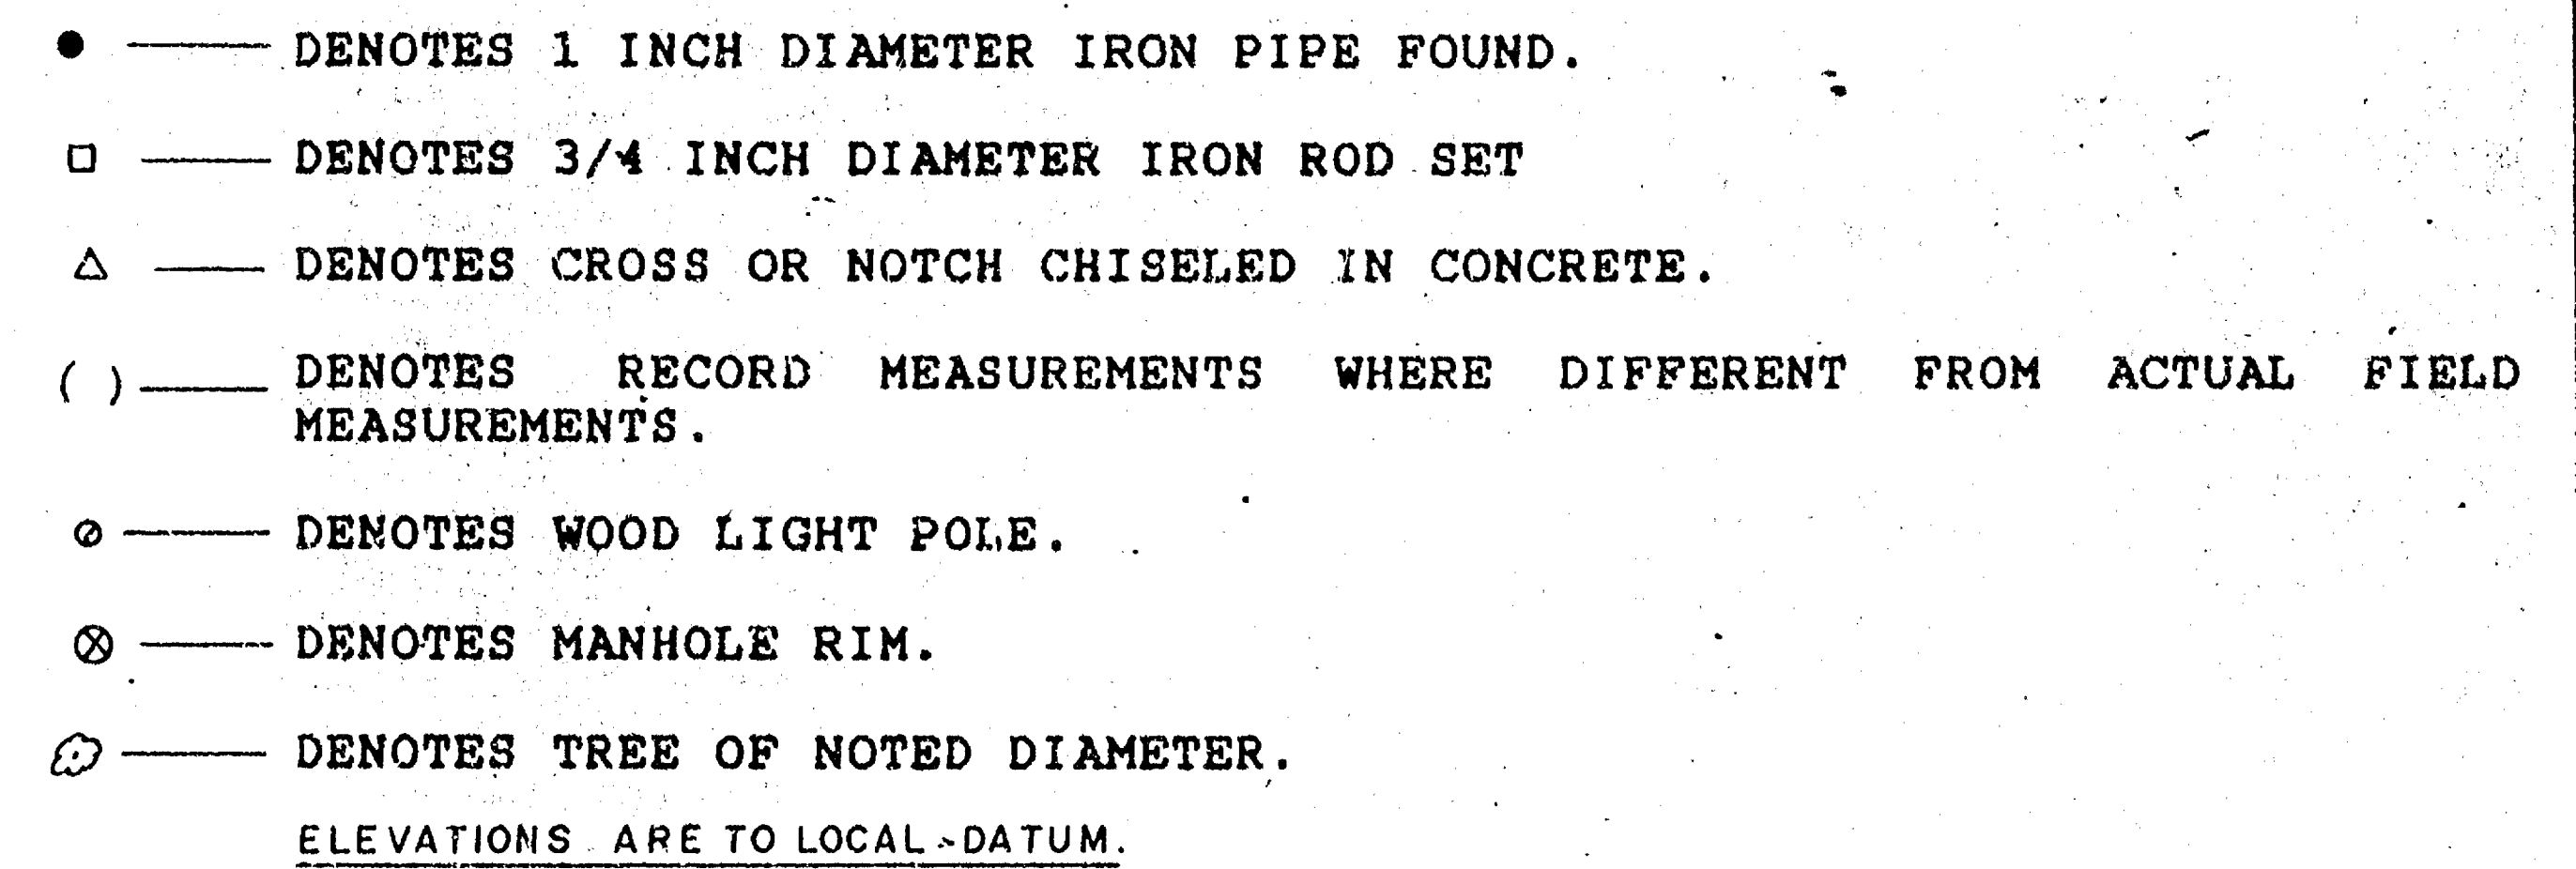

UNDERGROUND SEWER AND UTILITY INFORMATION AS SHOWN
IS OBTAINED FROM THE RECORDS OF MUNICIPALITY AND LOCAL
UTILITY COMPANIES. THE ACCURACY OF WHICH CAN NOT BE
GUARANTEED OR CERTIFIED TO.

TOPOGRAPHIC MAP FOR REINKE, HANSCHKE AND LAST			
SCALE: 1" = 30'	APPROVED BY		DRAWN BY
DATE: 2/5/88			
SCHULER & ASSOCIATES CONSULTING ENGINEERS & LAND SURVEYORS 350 W. NORTHLAND AVE. APPLETON, WIS. 54911 (414) 734-9107 2330 W. 20TH AVE. OSHKOSH, WIS. 54904 (414) 426-2800			
			DRAWING NUMBER 88-1188