
SOO LINE R.R. (66')

CHICAGO & NORTHWESTERN RR. (66')

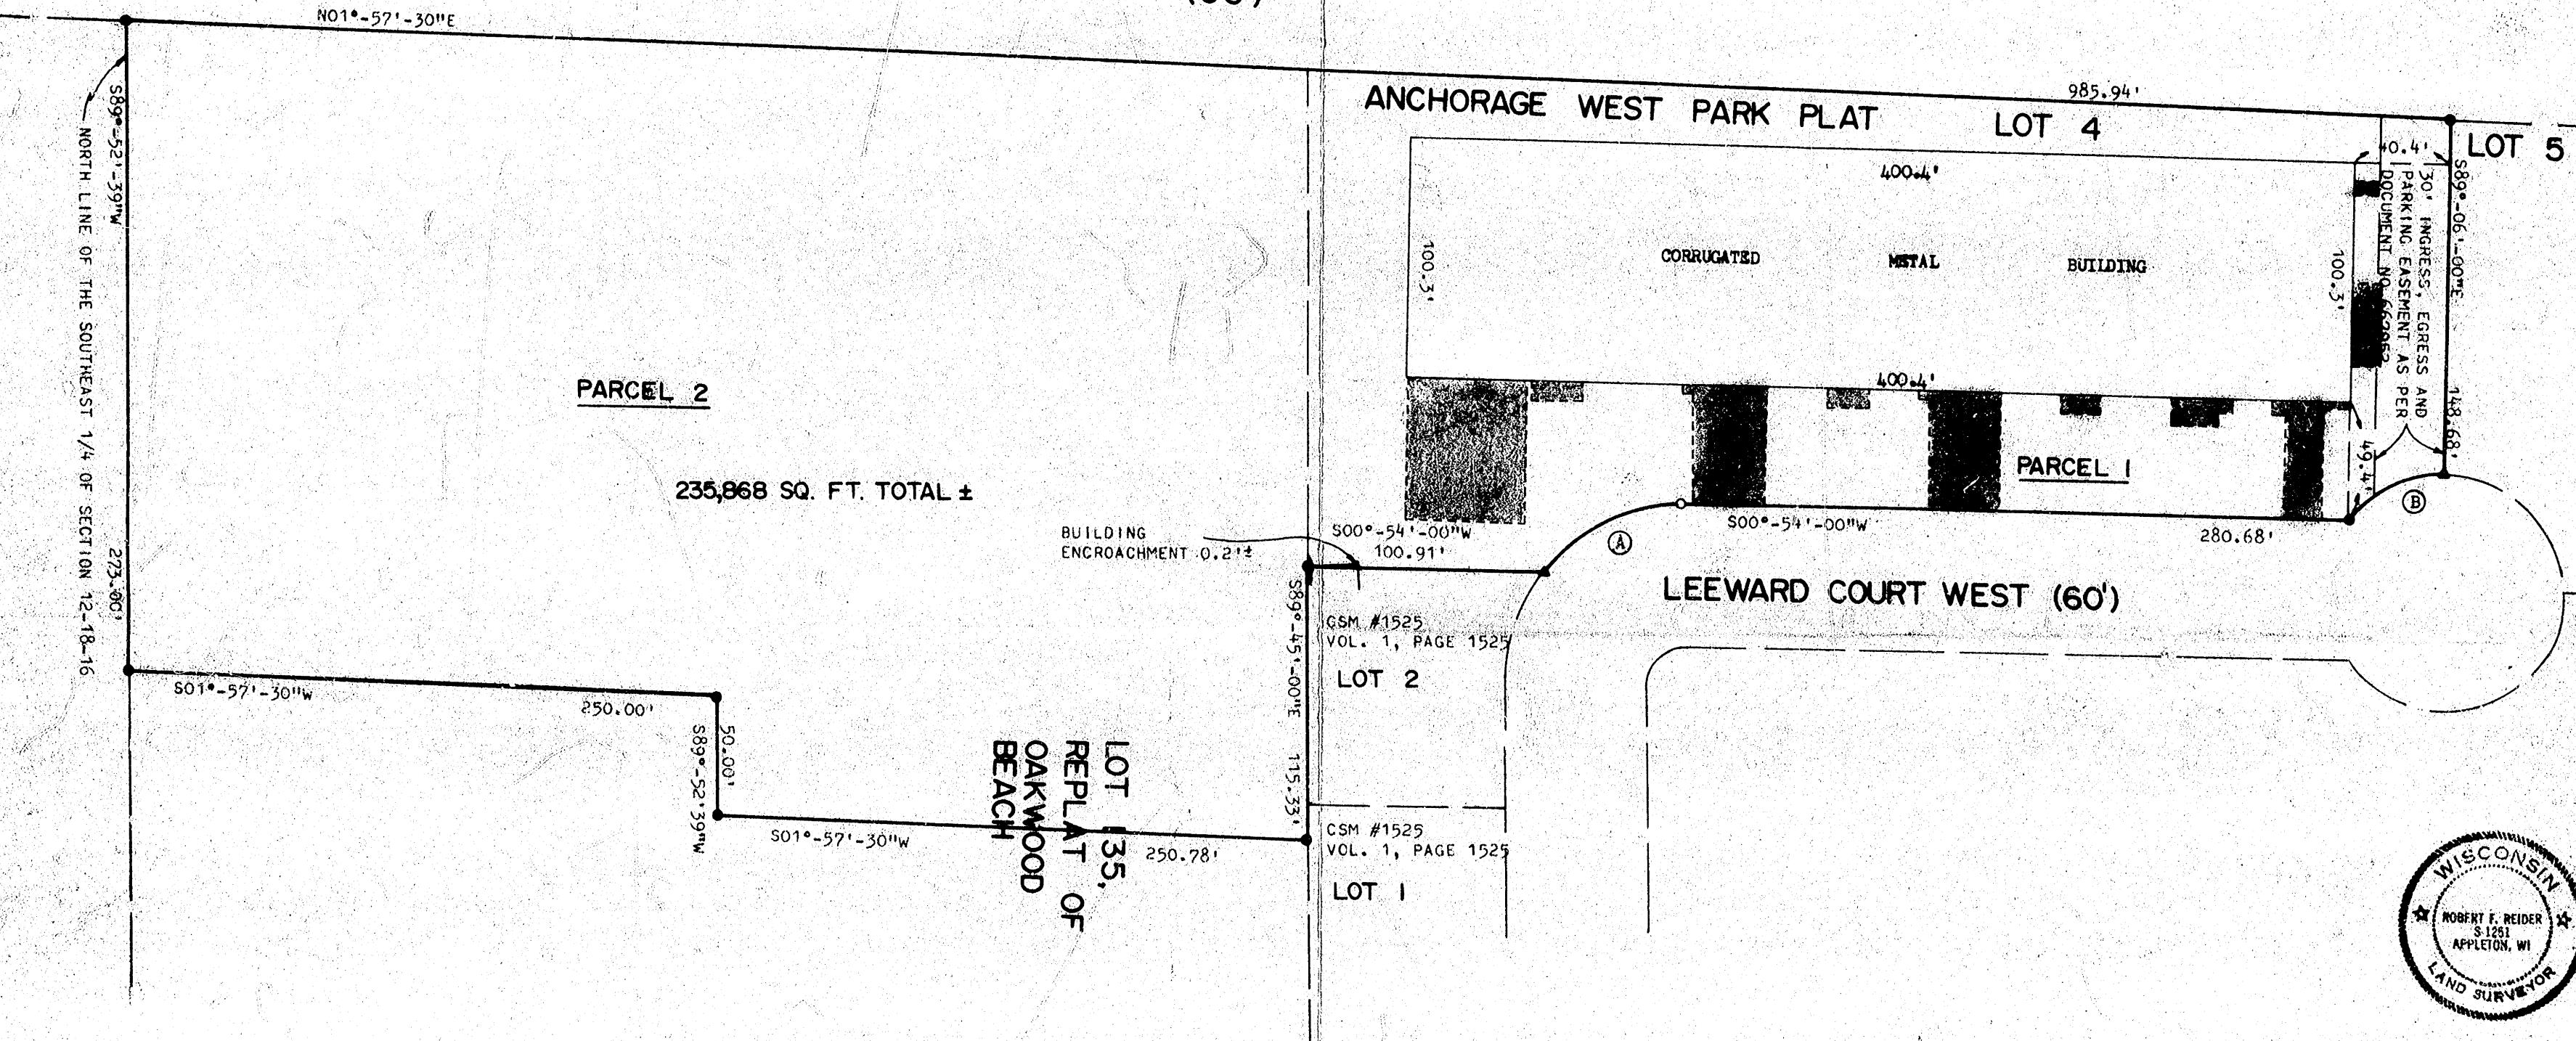

NURTH IS REFERENCED TO THE NORTH LINE OF THE SOUTHEAST 1/4 OF SECTION 12, TOWNSHIP 18 NORTH, RANGE 16 EAST, CITY OF OSHKOSH, WINNEBAGO COUNTY, WISCONSIN WHICH IS ASSUMED TO BEAR \$89 - 52 - 39"W.

LEGEND: = 3/4" X 24" SOLID ROUND IRON REBAR SET, WEIGHING 1.502 LBS. PER LIN. FT.

O = 1-1/4 IRON REBAR FOUND

A = RAILROAD SPIKE SET

= CONCRETE PAVEMENT

PARCEL 1

LOT FOUR (4) ANCHORAGE PARK, IN THE FIFTEENTH WARD, CITY OF OSHKOSH, WINNEBAGO COUNTY, WISCONSIN.

PARCEL 2

THE WEST 323 FEET OF THE SOUTH 500 FEET OF THAT PORTION OF LOT 135 IN REPLAT OF CAKWOOD BEACH PLAT. IN THE FIFTEENTH WARD, CITY OF OSHKOSH, WINNEBAGO COUNTY, WISCONSIN, LYING WEST OF THE CENTER OF BOWEN STREET (FORMERLY KNOWN AS COUNTY TRUNK HIGHWAY "A"), EXCEPTING THEREFROM THE EAST 50 FEET OF THE SOUTH 250 FEET THEREOF.

CURVE TABLE:

CURVE	RADIUS	CENTRAL ANGLE	CHORD BEARING	CHORD	ARC LENGTH
В	50.00'	53"-071-42"	\$25°-401-00"E	44.721	46,36
A	75.00	530-071-4211	\$25*-401-00"E	67.081	69.541

TOLERANCES	REVISIONE			LOYAL BERG, GAMBRINUS ENTERPRISES, INC.
lexcapy as no real	NO	DATE		3031 OREGON STREET, OSHKOSH, WI. 54901
DECIMAL				CARON LAND SURVEYING CO., INC.
PRACTIONAL	2			1837 W. WISCONSIN AVENUE P.O. BOX 1297
.				CHUIC RDD
ANGULAR				
				THACKS IN THE STATE OF THE STAT

15 th WARD ANCHORAGE PLAT.