


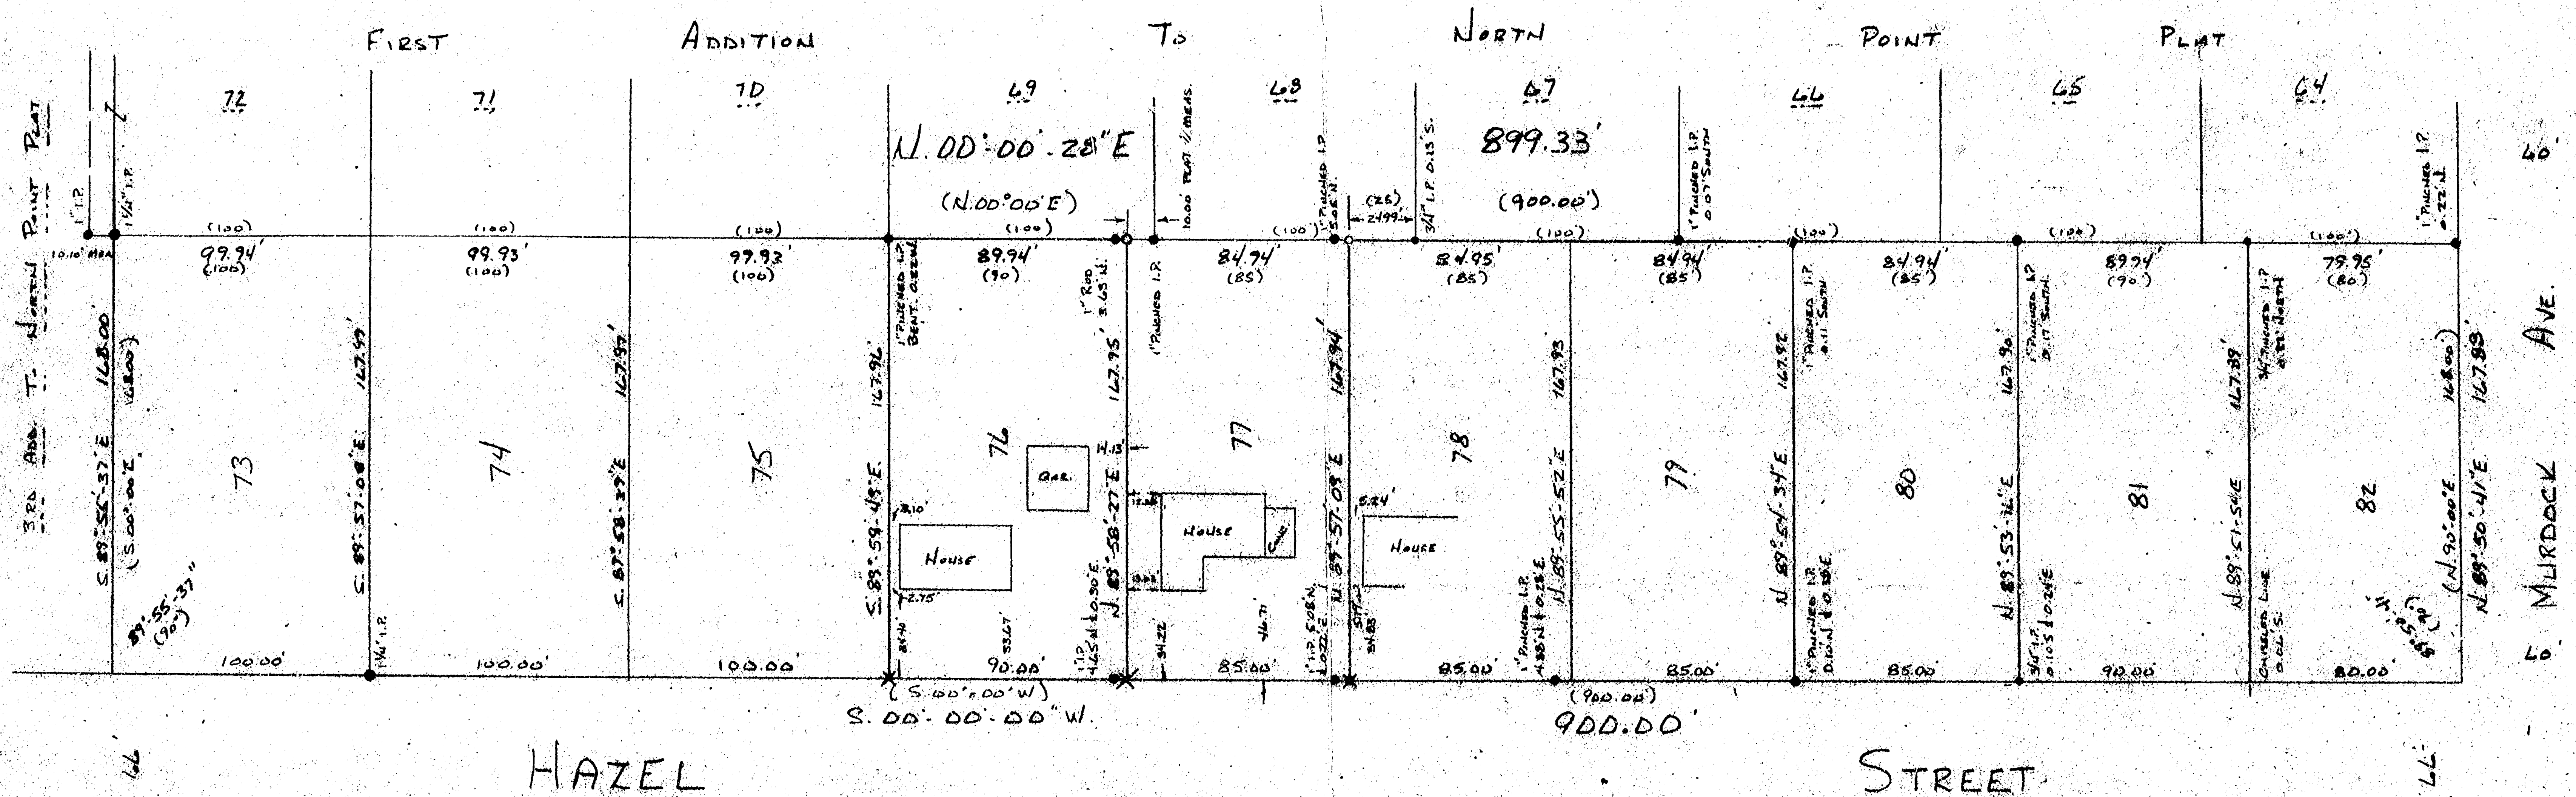

SURVEY FOR DON MCKEE OF LOT 76 AND SURVEY FOR WALTER GANER OF LOT 77 IN FIRST ADDITION TO NORTH POINT PLAT, 15TH WARD, CITY OF OSHKOSH, WINNEBAGO COUNTY, WISCONSIN.

LEGEND


- = 1" IRON PIPE SET
- ✕ = CHISELED CROSS SET
- () = PLAT INFORMATION




Ronald A. Dercks
 WISCONSIN REGISTERED LAND SURVEYOR S. 1615
 RONALD A. DERCKS

DATED THIS 3RD DAY OF August, 1984

I, RONALD A. DERCKS, WISCONSIN REGISTERED LAND SURVEYOR OR AGG. METRIC ENGINEERING, INC., CERTIFY THAT I HAVE SURVEYED THE ABOVE DESCRIBED PROPERTY AND THAT THE MAP SHOWN ABOVE IS A TRUE AND CORRECT REPRESENTATION THEREOF TO THE BEST OF MY KNOWLEDGE AND BELIEF.

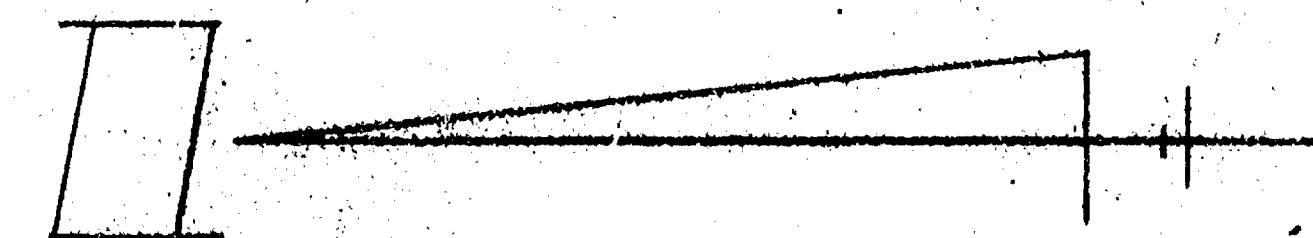

ALL BEARINGS REFERENCED TO THE EAST LINE OF HAZEL ST. REFERRED TO BEAR N 00° 00' E

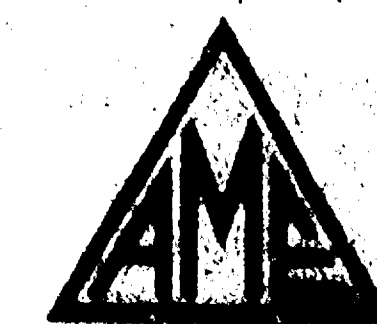

Agro-Metric Engineering, Inc.

1081 SOUTH WASHBURN STREET OSHKOSH, WISCONSIN 54901
 DATE: 8/3/84 NOTEBOOK: 84 PAGE: 26-29 SCALE: 1" = 50'

SURVEY FOR DON MCKEE OF LOT 76, FIRST ADDITION TO NORTH POINT PLAT, 15TH WARD, CITY OF OSHKOSH.