



OF
A PART OF LOT 1 AND LOT 135 OF REPLAT OF
OAKWOOD BEACH PLAT, 15th WARD CITY OF
OSHKOSH, WINNEBAGO COUNTY, WISCONSIN

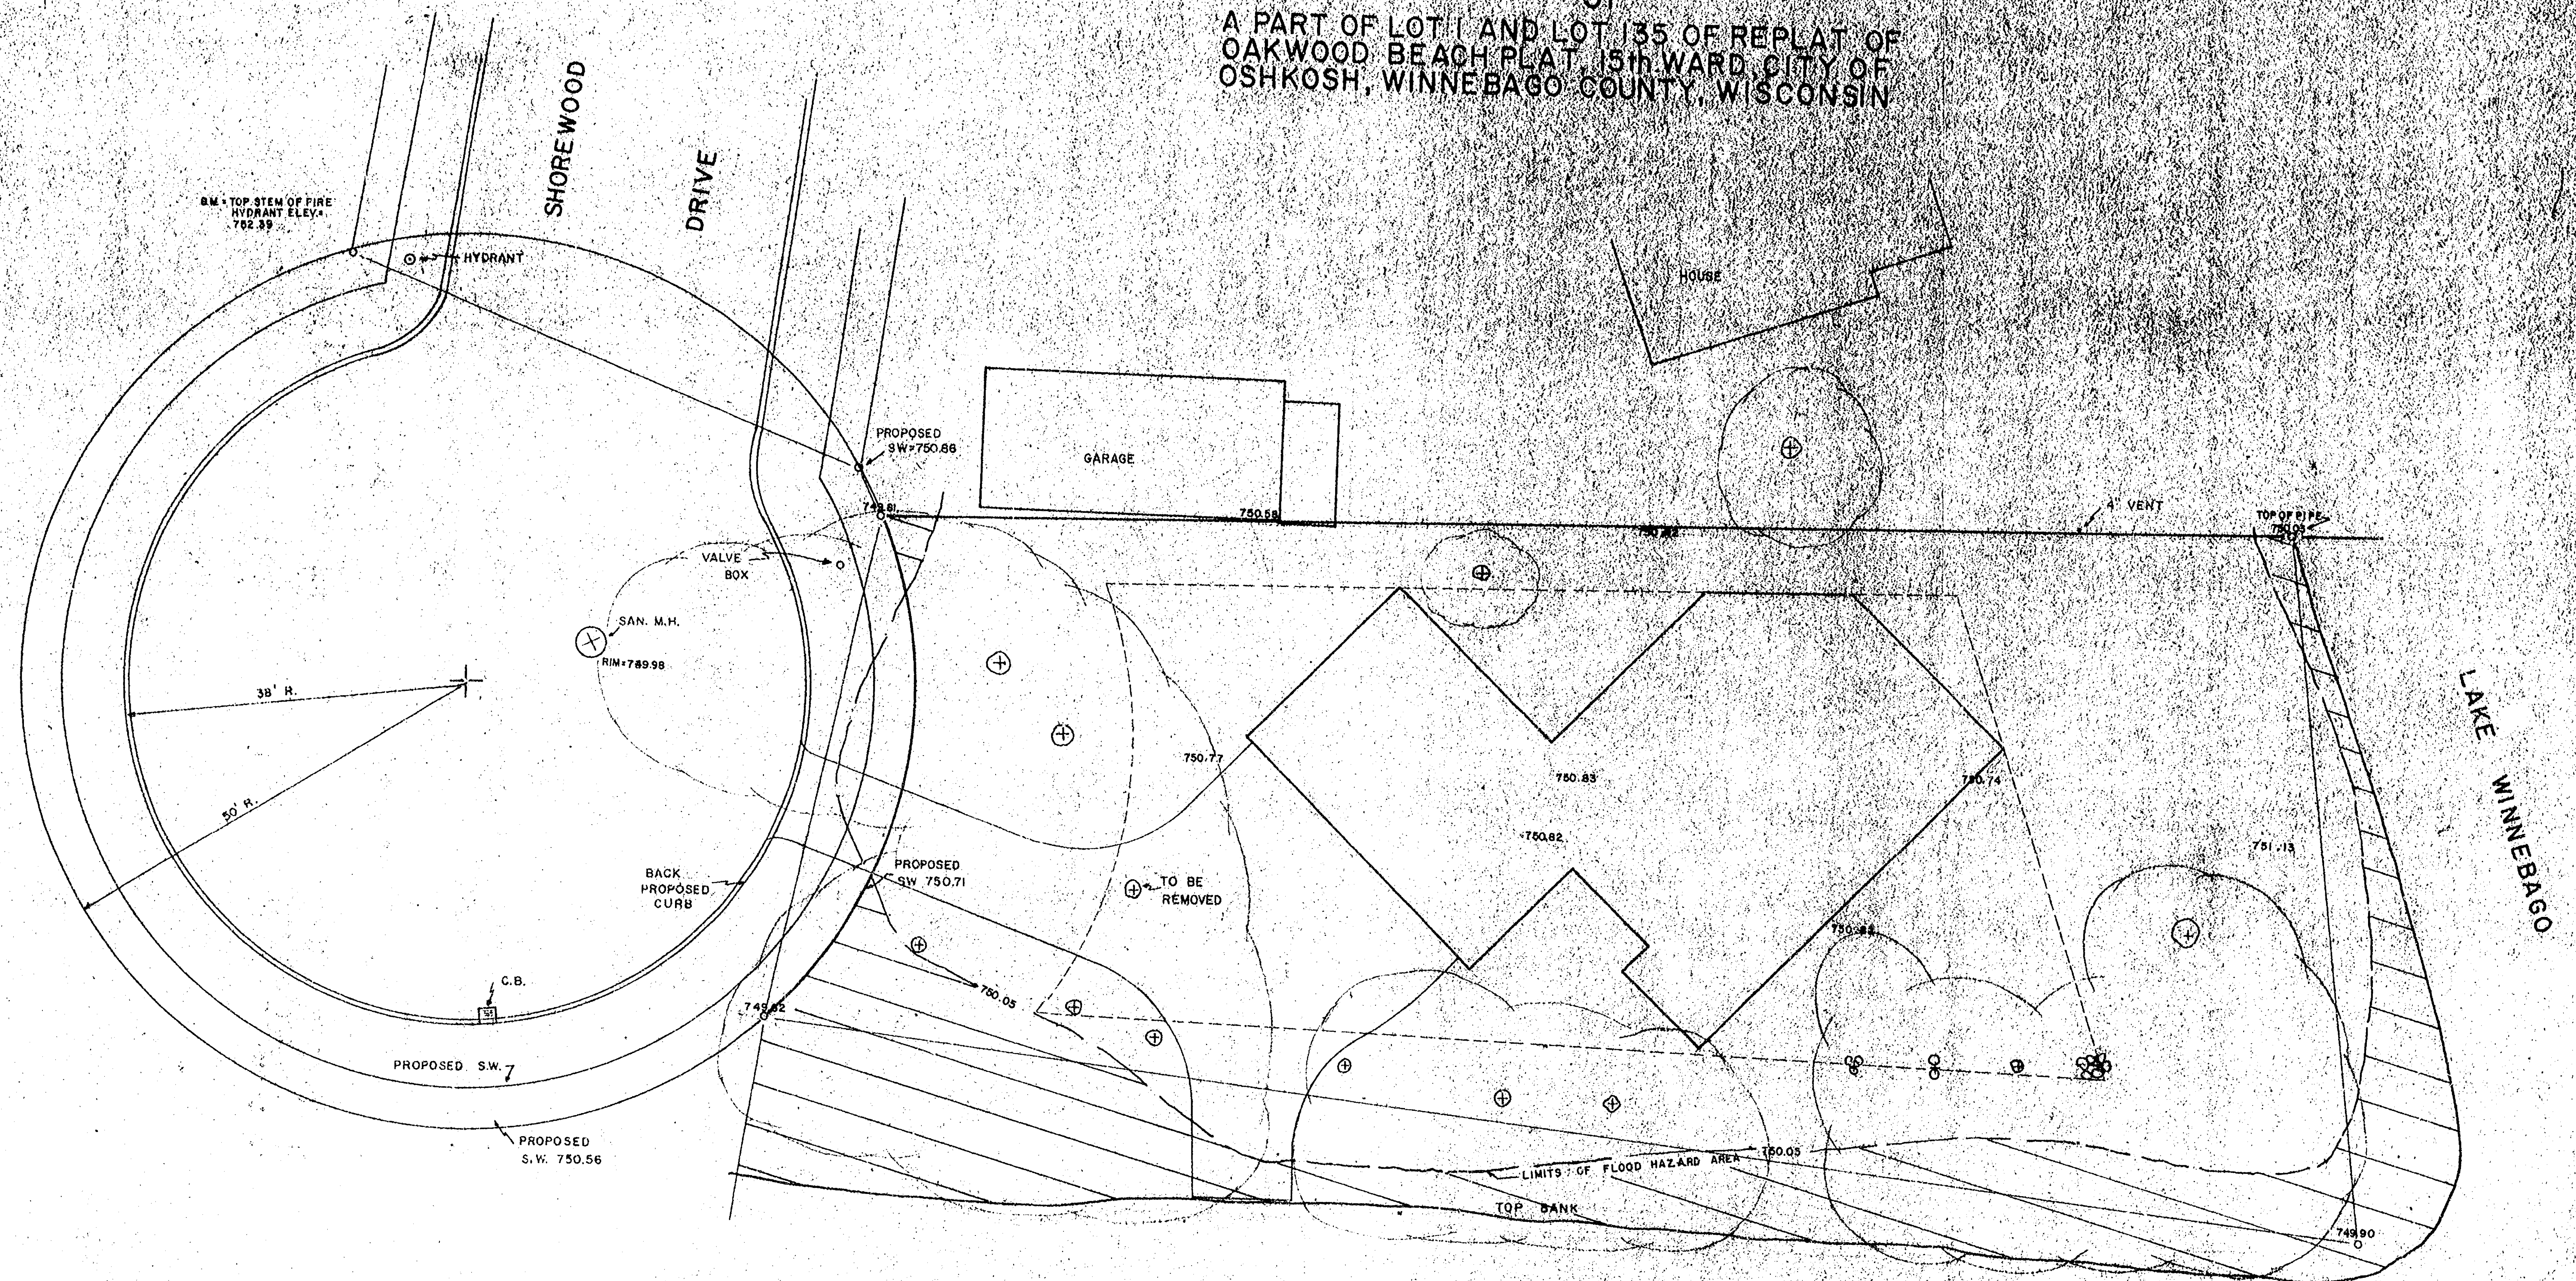

LEGEND
SCALE 1" = 10'

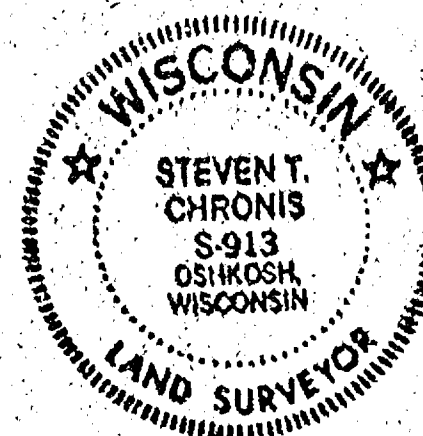

Steven T. Chronis
STEVEN T. CHRONIS WISCONSIN REGISTERED LAND SURVEYOR S-91

DATED THIS 8th DAY OF Sept., 1977

AERO-METRIC ENGINEERING INC.
5 OTTER AVENUE
OSHKOSH, WISCONSIN 54901

NOTES:

1. ALL ELEVATIONS SHOWN TO OSHKOSH CITY DATUM
(USGS DATUM + 1.05 FEET = OSHKOSH DATUM)