


NOTES: 1) APPROXIMATE LOCATIONS OF SEWER, WATER, AND GAS LINES WERE OBTAINED FROM THE CITY OF OSHKOSH DEPARTMENT OF PUBLIC WORKS AND/OR APPLICABLE UTILITY & POWER COMPANIES.


BOWEN STREET	8" SANITARY SEWER - 15' WEST OF WEST EDGE OF PAVEMENT
	6" WATER MAIN - 2' WEST OF WEST EDGE OF PAVEMENT
	10" FORCE MAIN - 2' EAST OF EAST EDGE OF PAVEMENT
	6" GAS MAIN - 20' WEST OF EAST RIGHT-OF-WAY LINE
	16" WATER MAIN - 14' WEST OF EAST RIGHT-OF-WAY LINE
EVANS STREET	6" WATER MAIN - 9' WEST OF EAST RIGHT-OF-WAY LINE
	2" GAS MAIN - 11' WEST OF EAST RIGHT-OF-WAY LINE
	8" SANITARY SEWER - 1' WEST OF STREET CENTERLINE
	12" STORM SEWER - 15' EAST OF WEST RIGHT-OF-WAY LINE

2) SEWER ELEVATIONS WERE OBTAINED FROM CITY OF OSHKOSH DATUM.

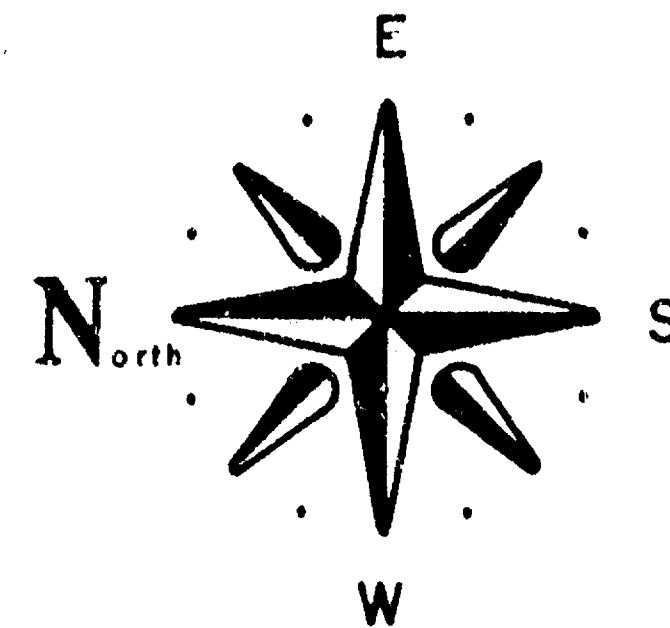

BENCH MARK - NORTH FLANGE OF FIRE
HYDRANT. ELEVATION 756.30'

E V A N S S T R E E T

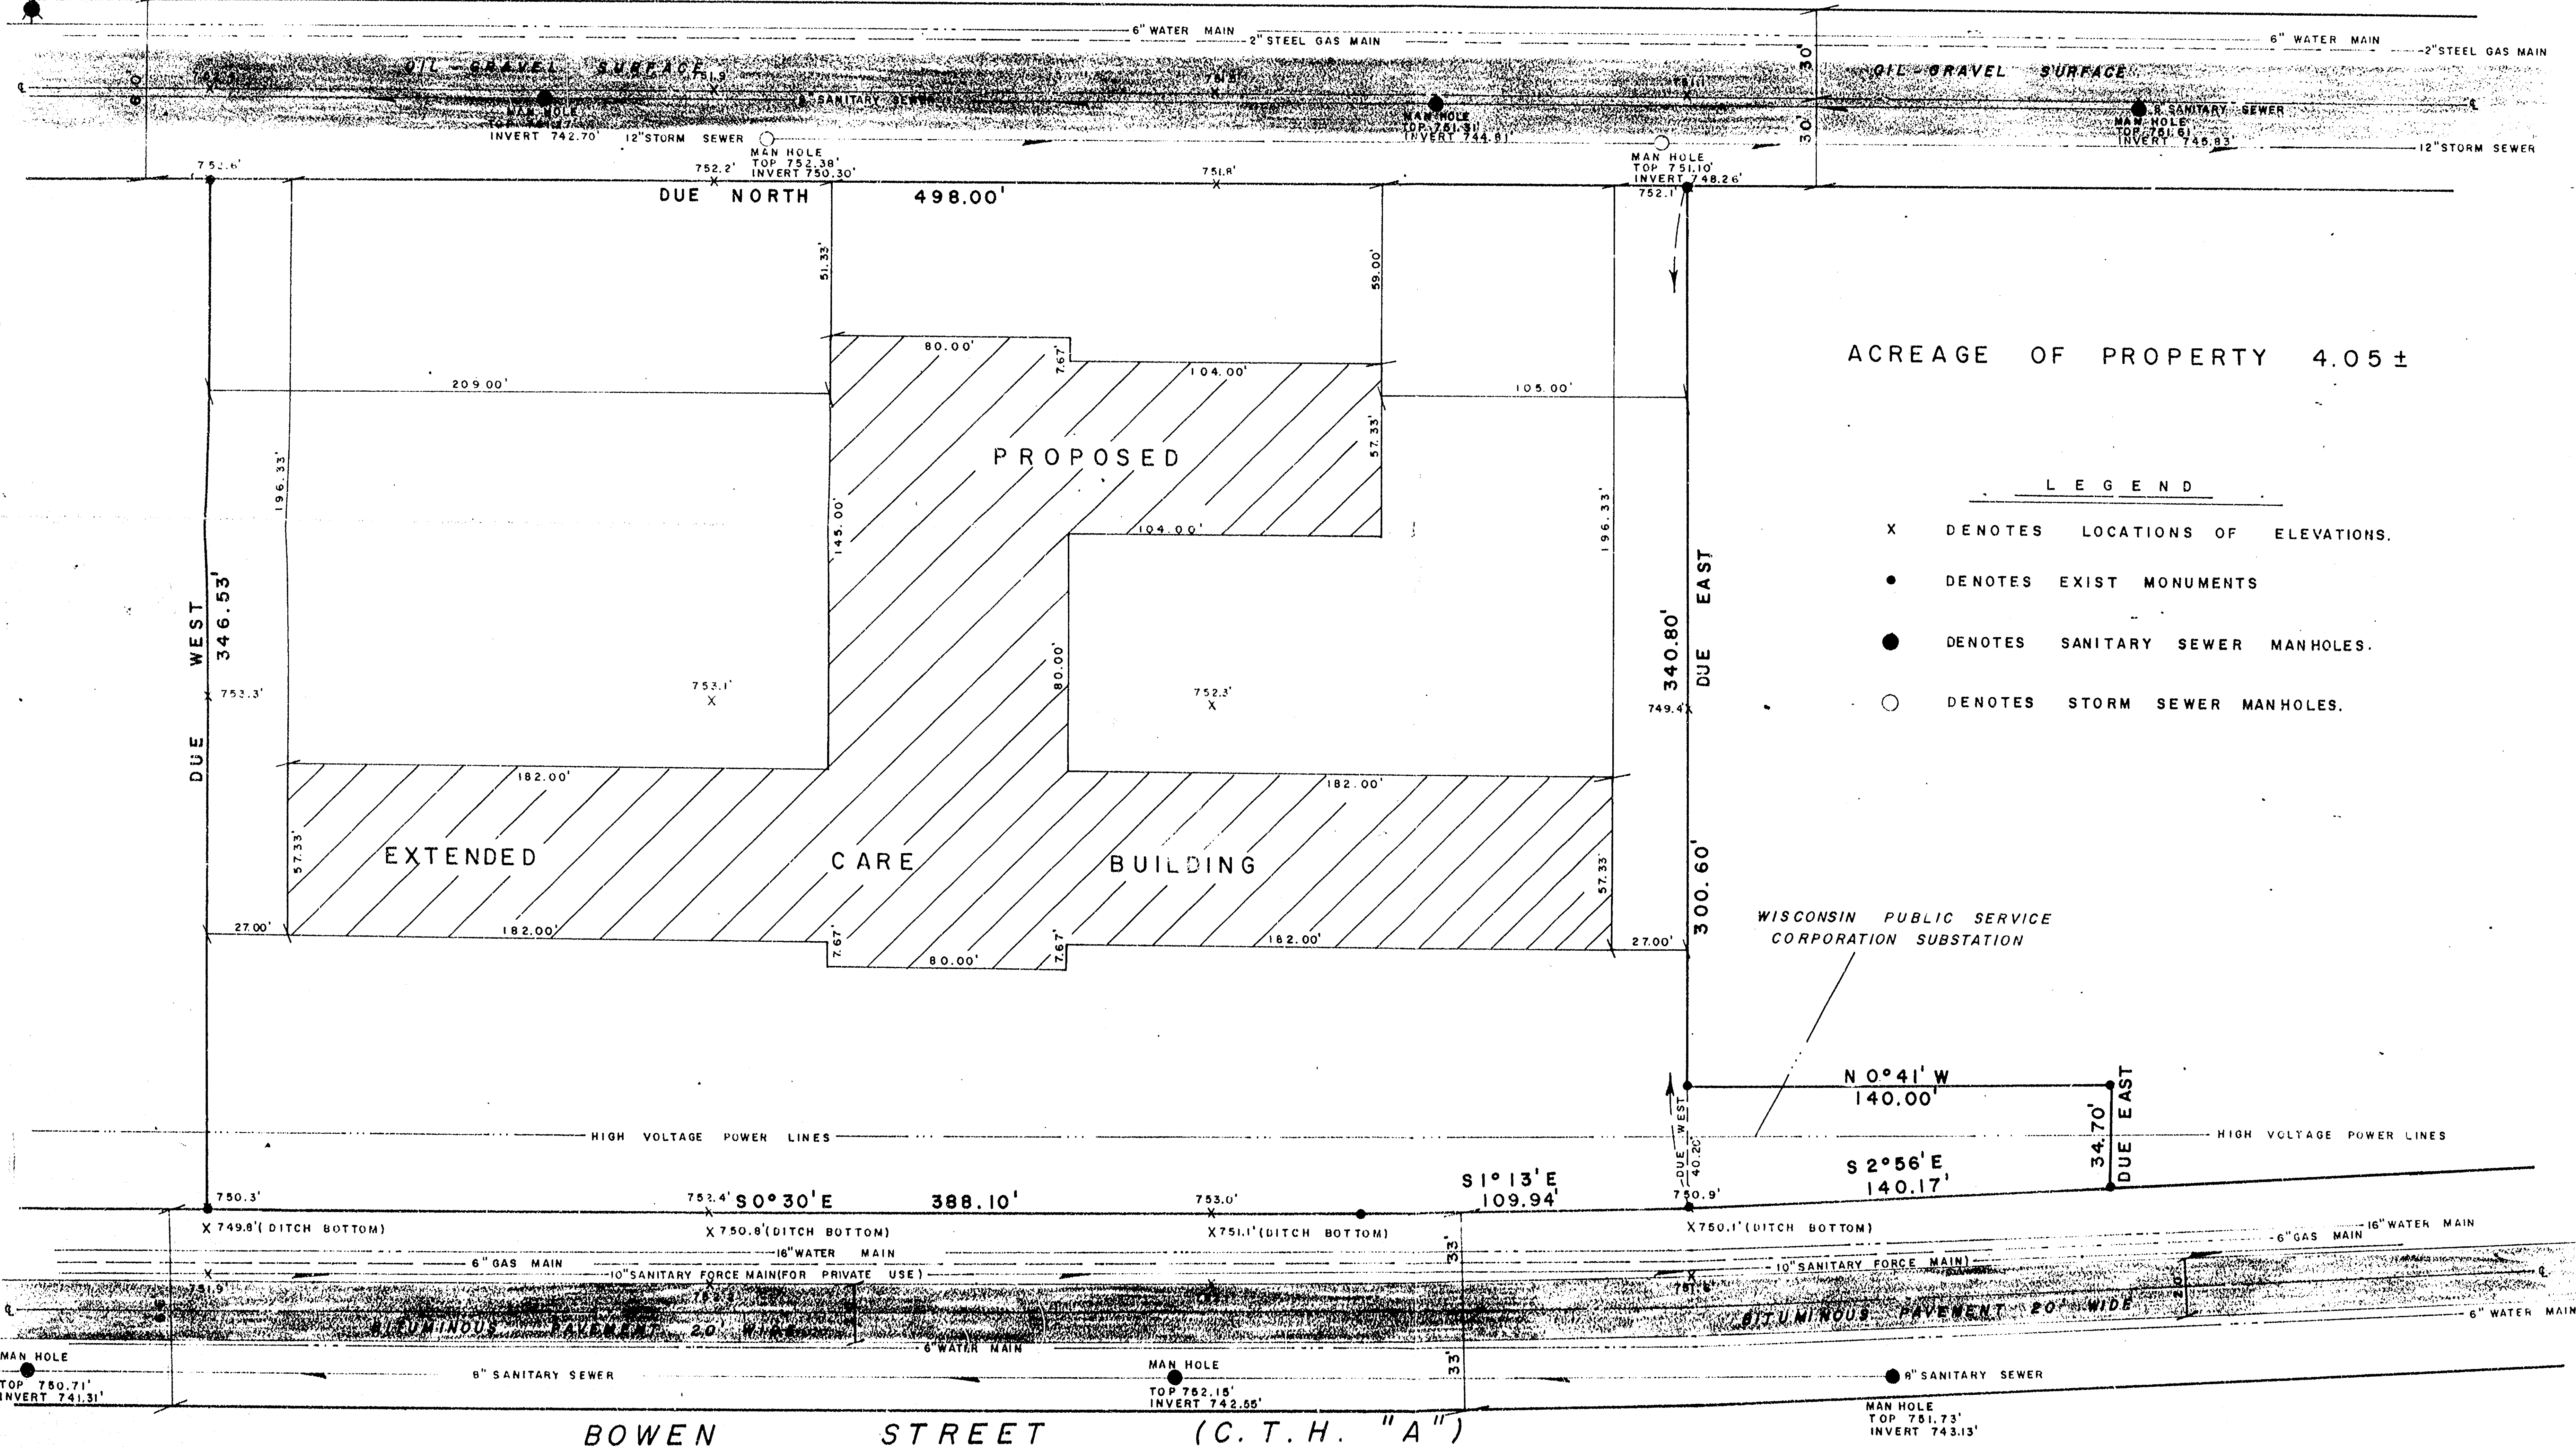

SURVEY FOR 8 CHUCK BARNUM
(EXTENDED CARE CENTER)

- Engineering
- Surveying
- Land Planning

APPLETON, WIS.

**RICE &
NORTH
INC.**

. SITE _____ SURVEY # _____
 CITY OF OSHKOSH
 WINNEBAGO COUNTY, WISCONSIN

DESIGNED
DRAWN L. J. M.
CHECKED D. D. R.
SCALE 1" = 40'

DATE
11/30/73

REV. 1/2/74

1

OF **1** SHEETS
FILE NO.

S-910-8
S-921