

CITY OF OSHKOSH - 15th Ward
"Washburn and Bent's Subdivision"

Smead.

No. 2-150C

HASTINGS, MN

LOS ANGELES, CHICAGO, LOGAN, OH
MCGREGOR, TX, LOCUST GROVE, GA

U.S.A.


PLAT OF SURVEY

KNOWN AS 1513 MOUNT VERNON STREET, BEING LOT 18 IN BLOCK 2 OF WASHBURN AND SENT'S SUBDIVISION OF BLOCK 95, IN THE 15TH WARD, CITY OF OSHKOSH, WINNEBAGO COUNTY, WISCONSIN.

DECEMBER 13, 1984

SURVEY FOR OSHKOSH SAVINGS
APPLICANT: DALE REYNOLDS
MONUMENT WAIVER ON FILE

SURVEY NO. 1579-M

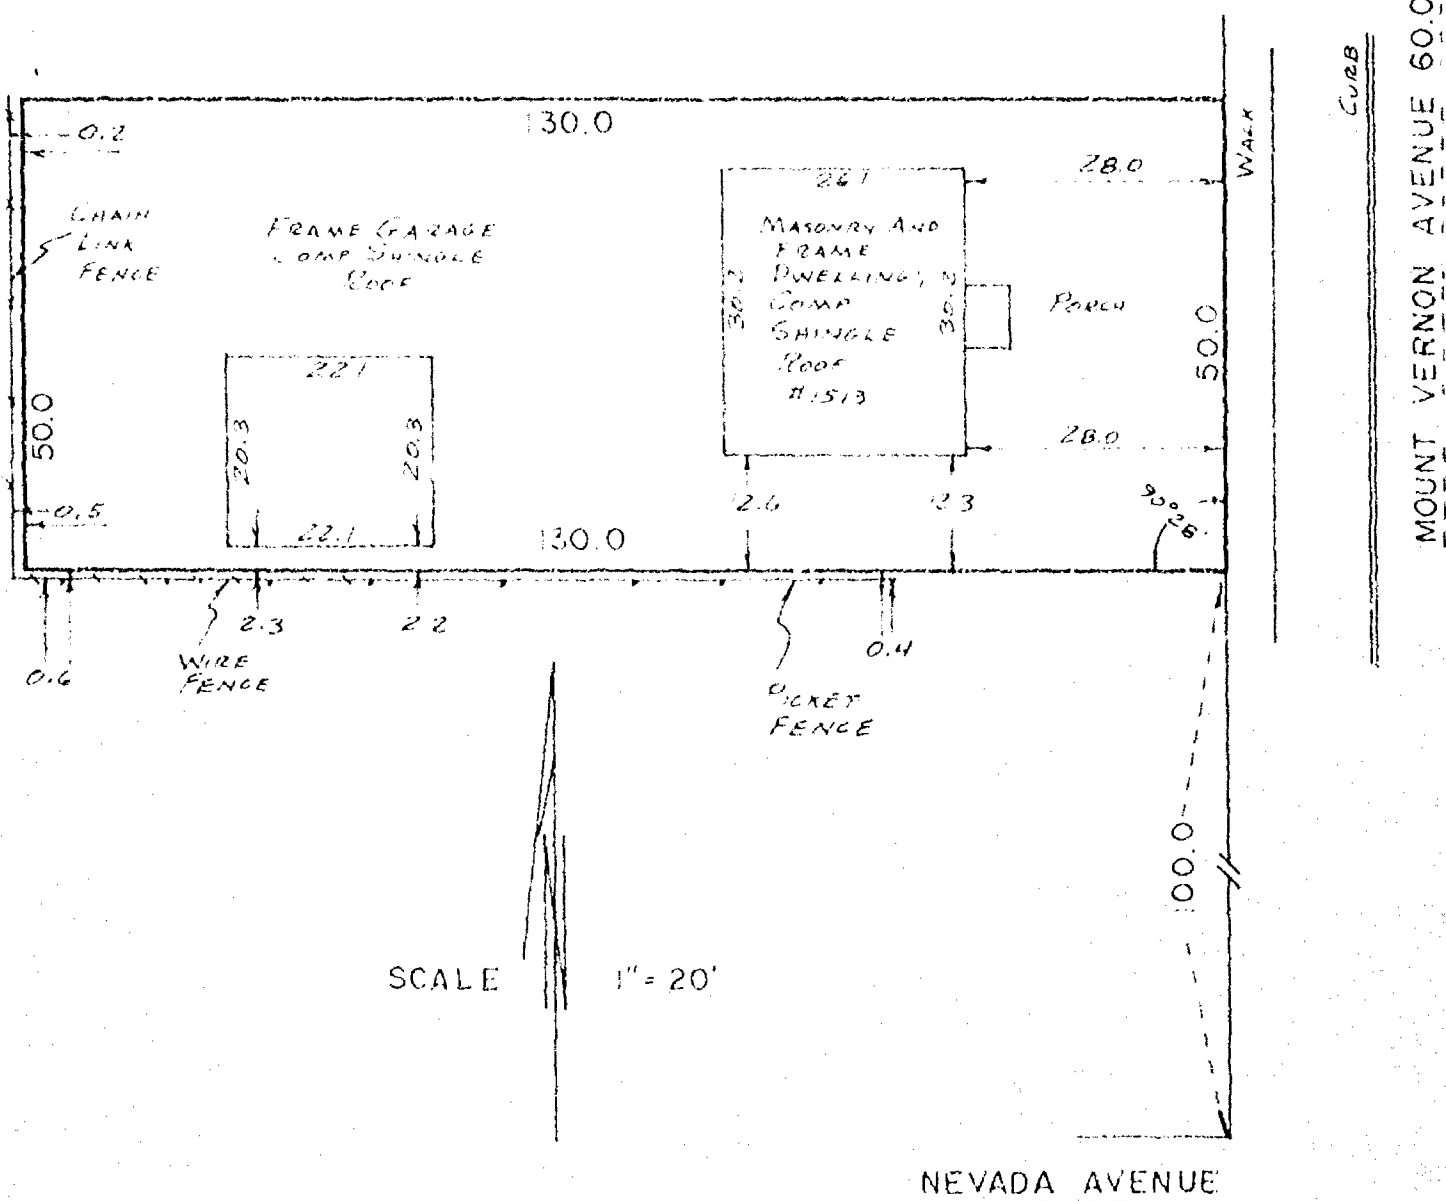

I Certify that I have surveyed the above described property (Property), and the above map is a true representation thereof and shows the size and location of the Property, its exterior boundaries, the location and dimensions of all visible structures thereon, boundary, fences, apparent easements and roadways and visible encroachments, if any. This survey is made for the exclusive use of the present owners of the Property, and also those who purchase, mortgage, or guarantee the title thereto, within one (1) year from date hereof.



national survey & engineering
417 NORTH SAWYER STREET / P.O. BOX 2963
OSHKOSH, WISCONSIN 54903
(414) 426-2800

