

CITY OF OSHKOSH - 16th Ward
"Algoma Addition"

Smead

No. 2-150C

HASTINGS, MN

LOS ANGELES-CHICAGO-LOS AN, OH

MCGREGOR, TX-LOCUST GROVE, GA

U.S.A.

PLAT OF SURVEY

KNOWN AS 1411 GRAHAM STREET. BEING LOT 90 IN THE ALGOMA ADDITION, IN THE 12th WARD, CITY OF OSHKOSH, WINNEBAGO COUNTY, WISCONSIN, PER LEACH'S MAP OF 1894 AND NOW IN THE 16th WARD, CITY OF OSHKOSH.

OCTOBER 6, 1983


SURVEY FOR OSHKOSH SAVINGS

SURVEY NO. 1324-M

APPLICANT: KEVIN PURTELL

GRAHAM STREET (66.0)

MONUMENT WAIVER ON FILE

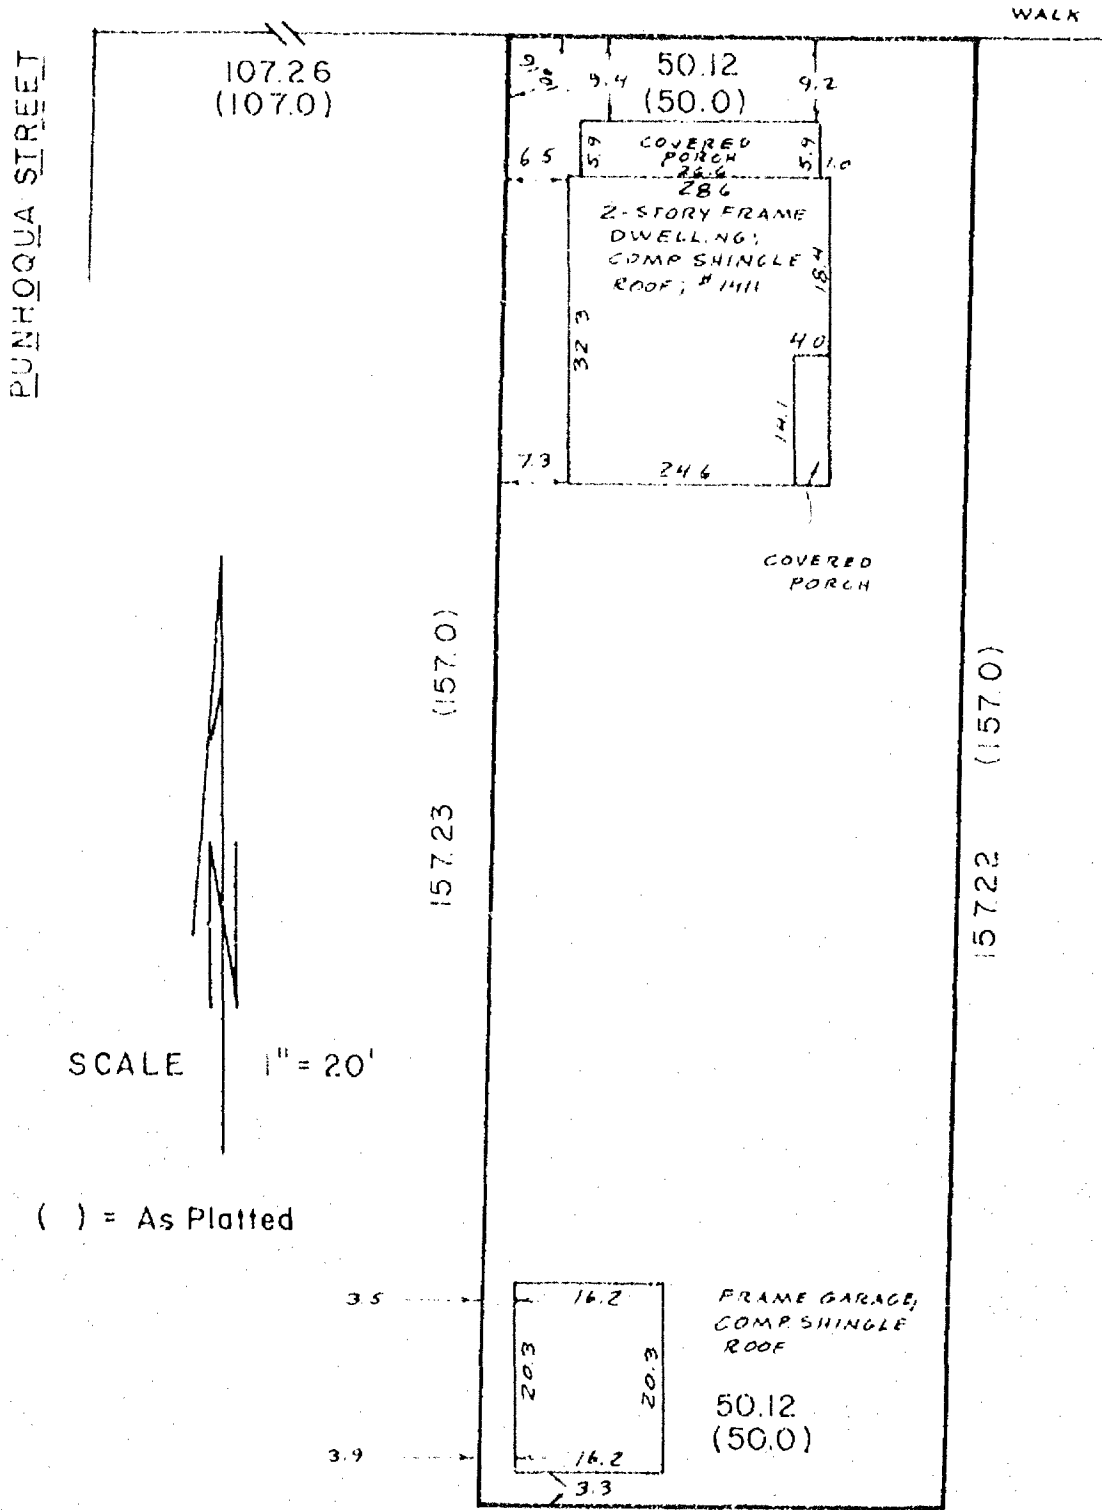

I Certify that I have surveyed the above described property (Property), and the above map is a true representation thereof and shows the size and location of the Property, its exterior boundaries, the location and dimensions of all visible structures thereon, boundary, fences, apparent easements and roadways and visible encroachments, if any.


This survey is made for the exclusive use of the present owners of the Property, and also those who purchase, mortgage, or guarantee the title thereto, within one (1) year from date hereof.



national survey & engineering



417 NORTH SAWYER STREET / PO. BOX 2963
OSHKOSH, WISCONSIN 54903

(44) 426-2800

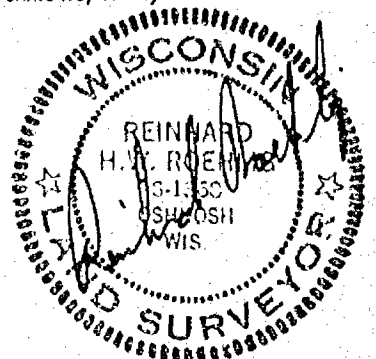


SURVEY
for
JOSEPHINE MILLER

Lot 153 in Algoma Addition in the 16th Ward, City of Oshkosh, Winnebago County, Wisconsin. Excepting: Commencing at the Northeast corner of said Lot 153, thence Westerly 9.00 feet along the North line of said Lot 153, thence Southeasterly to the Southeast corner of said Lot 153, thence North to the point of beginning.

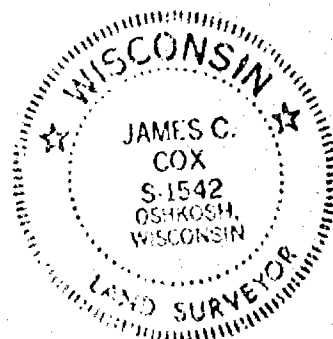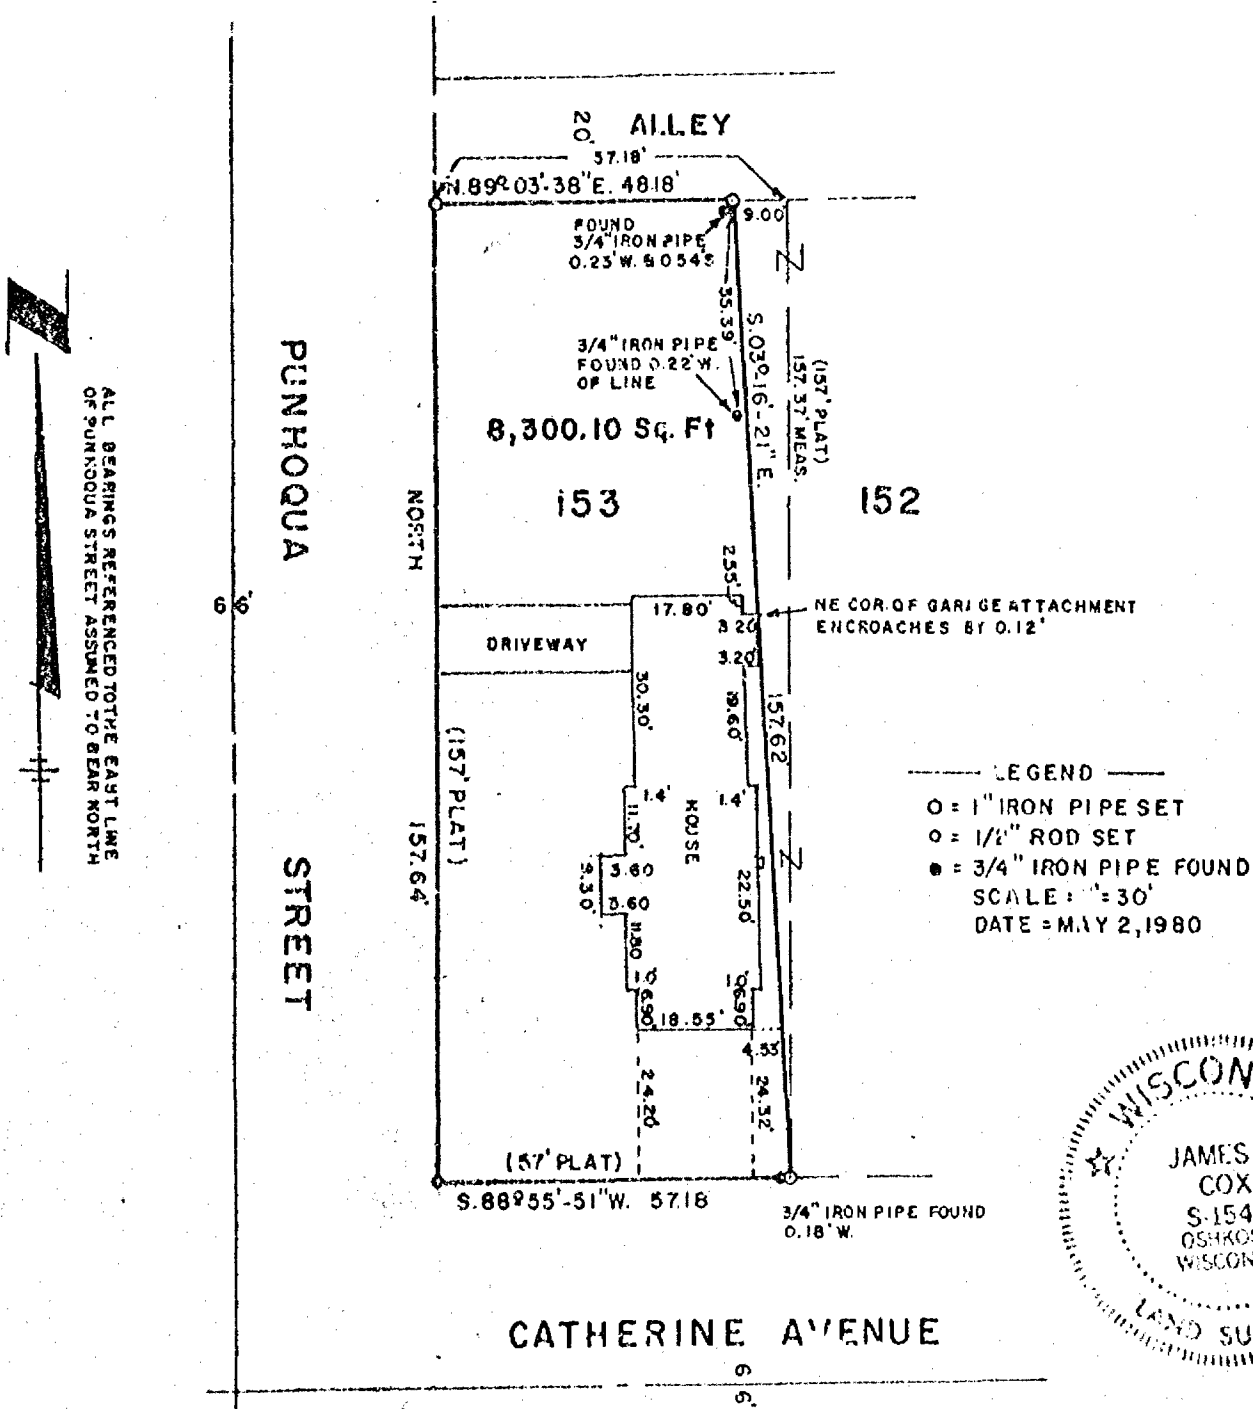

AERO-METRIC ENGINEERING, INC.
PHOTOGRAMMETRIC ENGINEERS
LAND SURVEYORS
OSHKOSH, WISCONSIN


James C. Cox
WIS. REGISTERED LAND SURVEYOR S-1542
NOTEBOOK 54 PAGE 52-54

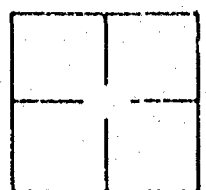

A

SURVEY
FOR
MR. EARL STRUENSEE

Lots 72, 73 and 74 of Algoma Addition in the 16th Ward, City of Oshkosh, Winnebago County, Wisconsin.

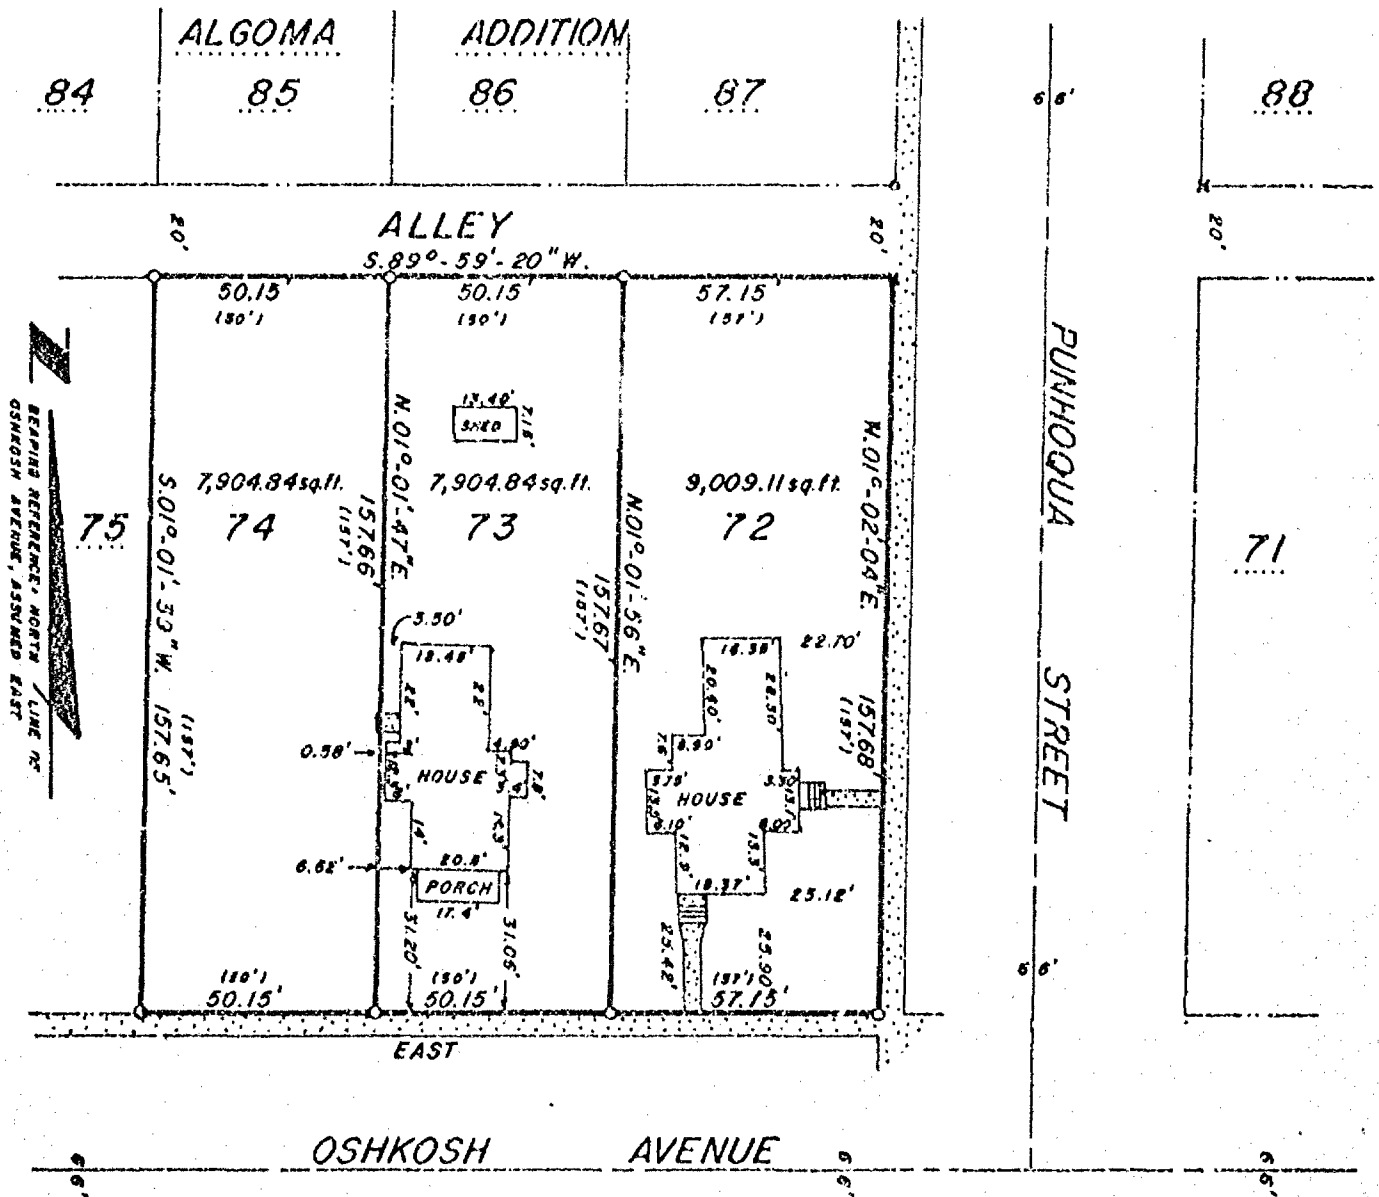

PLAT OF SURVEY


LOT 144 AND 145 IN THE PLAT OF THE TOWN OF ALGOMA, IN THE 16TH WARD,
CITY OF OSHKOSH, WINNEBAGO COUNTY, WISCONSIN.

MARCH 19, 1985

SURVEY FOR DAN TUCHSCHERER

SURVEY NO. 1600-S

() = RECORD DIMENSIONS WHERE DIFFERENT FROM FIELD MEASUREMENTS.

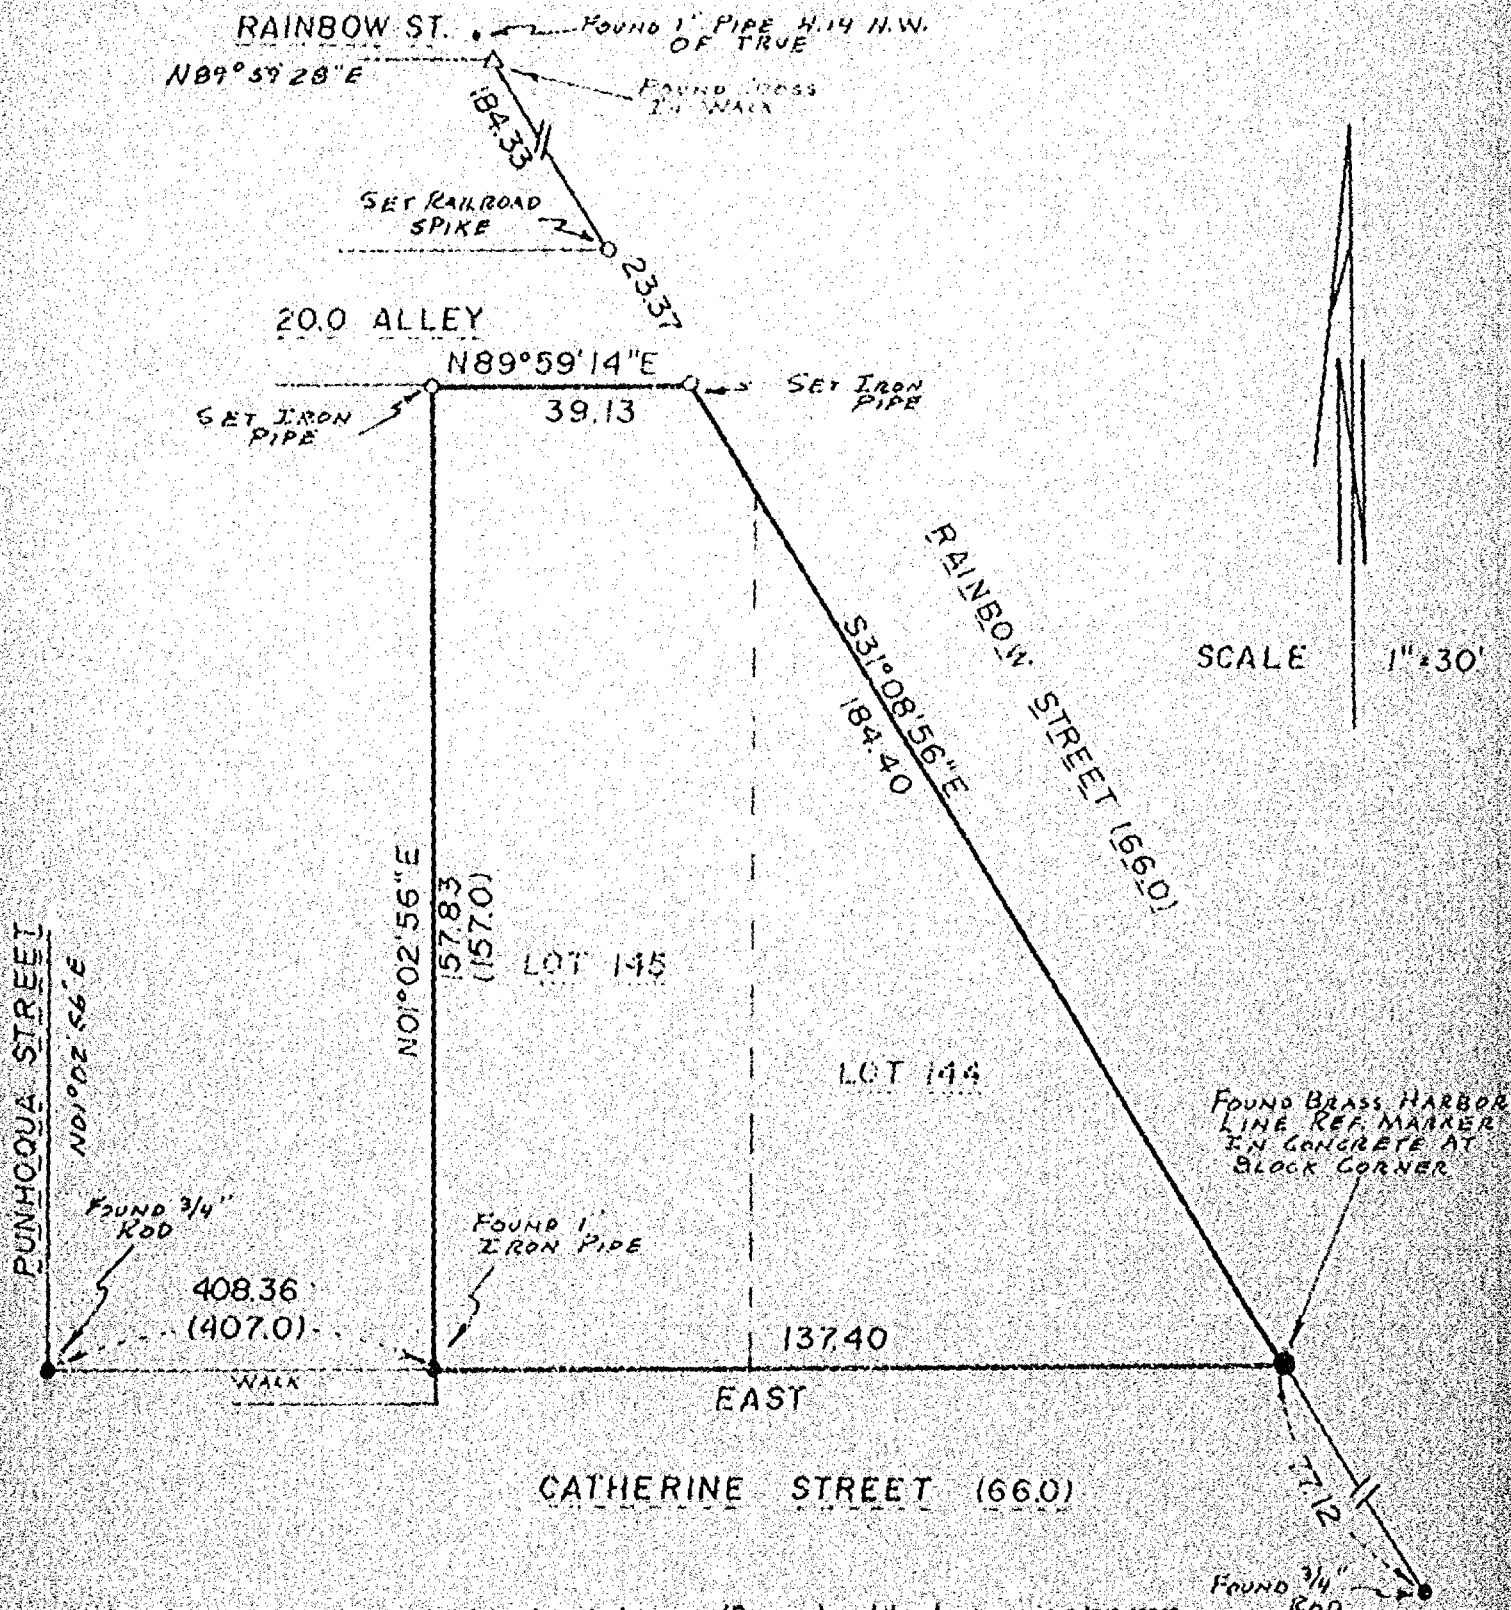

I Certify that I have surveyed the above described property (Property), and the above map is a true representation thereof and shows the size and location of the Property, its exterior boundaries, the location and dimensions of all visible structures thereon, boundary, fences, apparent easements and roadways and visible encroachments, if any. This survey is made for the exclusive use of the present owners of the Property, and also those who purchase, mortgage, a guarantee the title thereto, within one (1) year from date hereof.



national survey & engineering

417 NORTH SAWYER STREET / P.O. BOX 2963
OSHKOSH, WISCONSIN 54903
(414) 426-2800



PLAT OF SURVEY


KNOWN AS 1518 MAPLE STREET, BETWIS LOTS 24 AND 25 IN THE PLOT OF
ALGOMA, IN THE 16TH WARD, ~~CITY OF OSHKOSH~~, WINNEBAGO COUNTY,
WISCONSIN.

MARCH 22 1985

SURVEY FOR PHILIP CARPENTER

SURVEY NO. 1601-S

() = RECORD DIMENSIONS WHERE DIFFERENT FROM FIELD MEASUREMENTS.

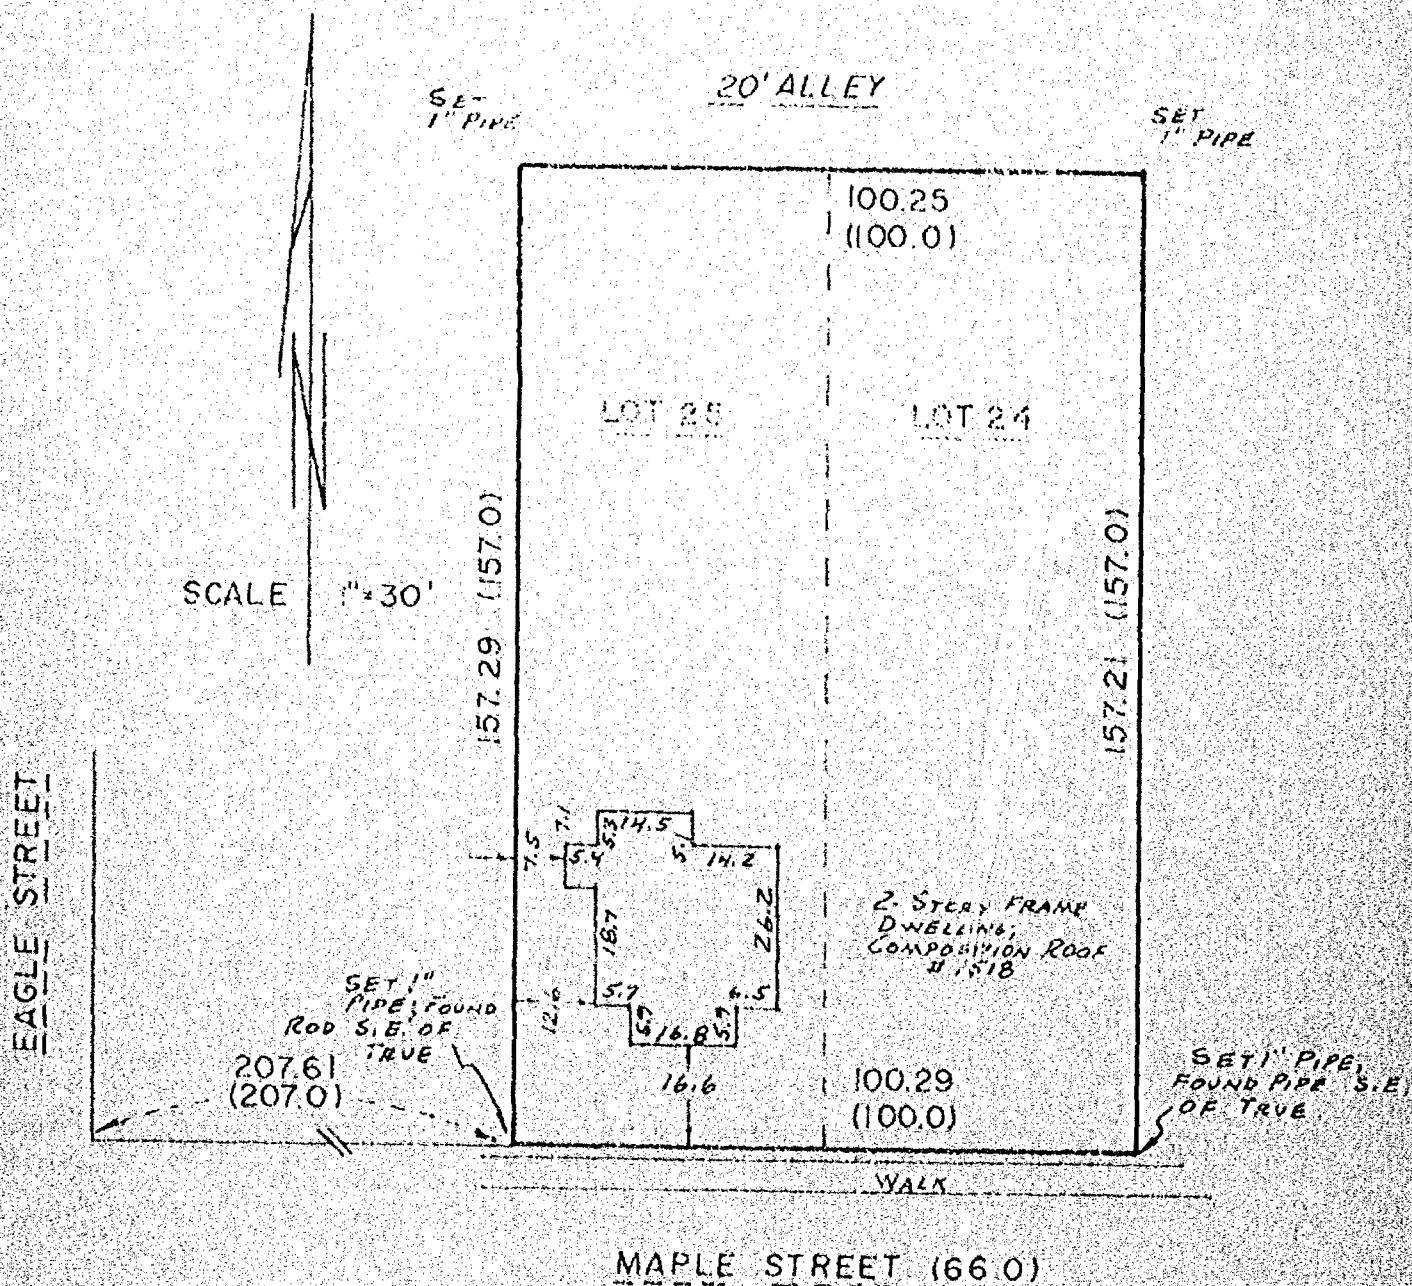

I Certify that I have surveyed the above described property (Property), and the above map is a true representation thereof and shows the size and location of the Property, its exterior boundaries, the location and dimensions of all visible structures thereon, boundary, fences, apparent easements and roadways and visible encroachments, if any.

This survey is made for the exclusive use of the present owners of the Property, and also those who purchase, mortgage, or guarantee the title thereto, within one (1) year from date hereof.




national survey & engineering

417 NORTH SAWYER STREET / P.O. BOX 2963
OSHKOSH, WISCONSIN 54903
(414) 426-2800



SURVEY
FOR
MR. MIKE SAMMONS

Lots 130, 131 and 132 of Algoma Addition in the 16th Ward, City of Oshkosh, Winnebago County, Wisconsin. Excepting the South 75 feet thereof.

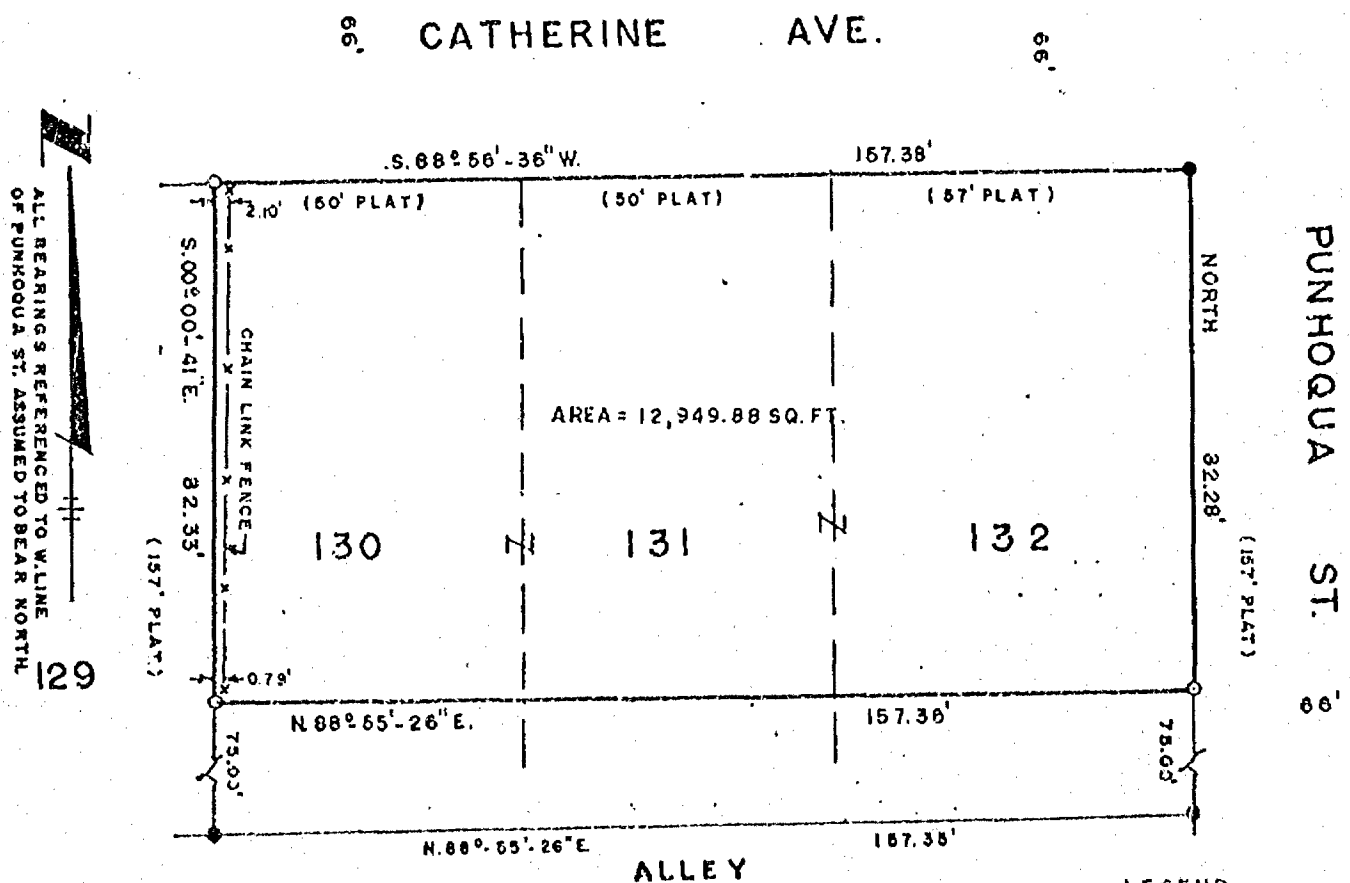


LEGEND
O = 1" X 24" IRON PIPE SET
● = 1" IRON PIPE FOUND
SCALE: 1" = 30'
DATE: JUNE 24, 1986

JAMES C. COX
WISCONSIN REGISTERED LAND SURVEYOR 6-1542

DATED THIS 26TH DAY OF JUNE 19 86

COX LAND SURVEYING INC.
LAND SURVEYORS
OSHKOSH, WISCONSIN

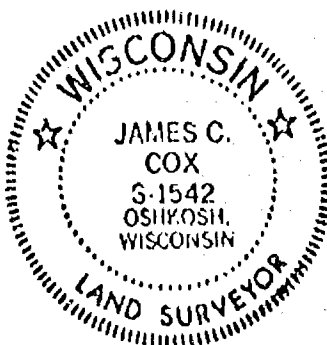

Plat of Survey

ELEVATIONS - LOTS 144 & 145 ALGOMA ADD'N IN THE CITY OF OSHKOSH, WINNEBAGO CO, WI.


ALLEY 39.13'

BENCH MARK: TOP OF FIRE
HYDRANT - COR. OF GRAHAM &
PUNHOQUA ST.
CITY B.M. ELEV. 753.84
- 1.05
752.79 (U.S.G.S.)

FLOOD ELEV. PER CITY
PLANNING DEPT 749.7
(U.S.G.S. DATUM)

CLIENT: ROBERT BEEDE
1601 RAINBOW DR.
OSHKOSH, WI.
54901

(LOT DIMENSIONS PER
SURVEY 3-19-85 BY
NATIONAL SURVEY &
ENGINEERING)

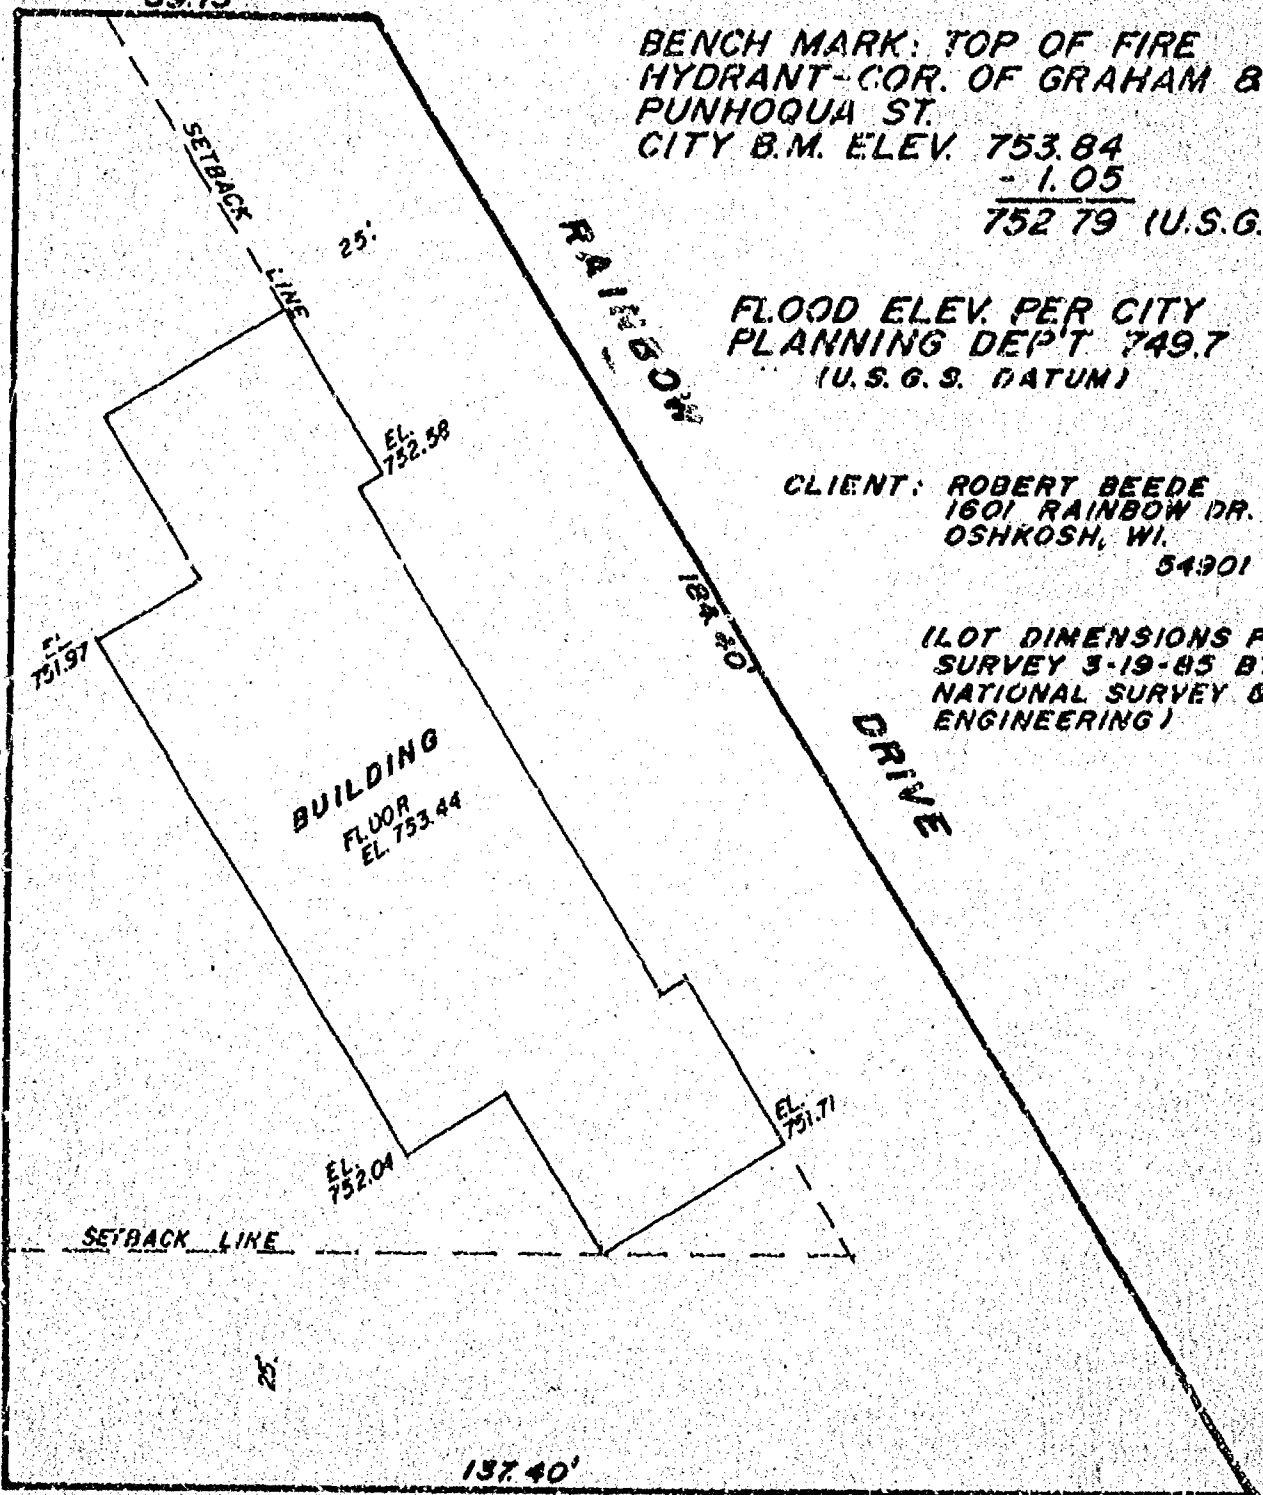

CATHERINE ST.

LEGEND

- = Existing monuments
- = 2" x 30" iron pipe set
- = 1" x 30" iron pipe set
- ⊙ = reference caps or R.R. ties
- ⊙ = Bornisen or Harris monuments
- X-X = fence
- () = recorded as
- = stone monument



SURVEYORS CERTIFICATE

I, hereby certify that I have surveyed the property as shown, according to official records and that the plat above drawn is an accurate and correct representation of said survey. REC-4, 19-89

Robert H. Saylor

Wisconsin Registered Land Surveyor S-1894

Saylor
Survey, Inc.

139A WEST MAIN, BOX 262, WINNECONNE, WI 54986



SCALE 1 IN. = 20 FT.

PROJECT NO. ES-002187

FIELD BOOK 50 PAGE 65

PLAT OF SURVEY

LOTS ONE HUNDRED TWENTY-EIGHT (128) AND ONE HUNDRED TWENTY-NINE (129) IN THE PLAT OF ALGMA, IN THE SIXTEENTH WARD, CITY OF OSHKOSH, WINNEBAGO COUNTY, WISCONSIN. PER LEACH'S MAP OF 1894.

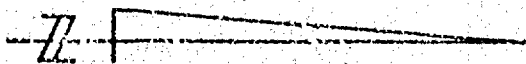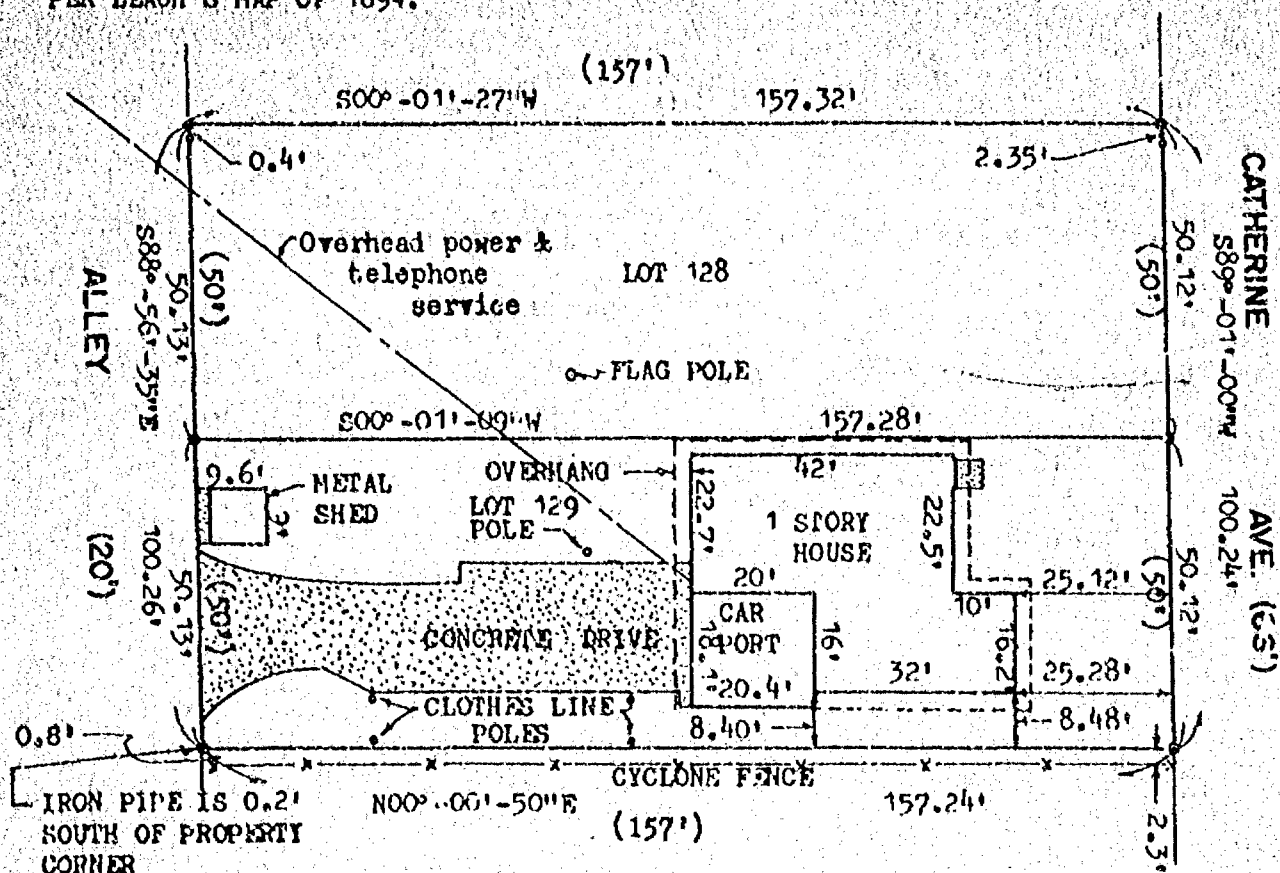


NORTH IS REFERENCED TO THE
WEST LINE OF PUNHOQUA STREET
WHICH IS ASSUMED TO BEAR
NORTH

CLIENT: PAUL SCHMIDT REALTY
319 N. SAWYER ST.
OSHKOSH, WISCONSIN 54901

LEGEND:

- = 3/4" x 24" SOLID ROUND
- #6 IRON REBAR SET
- = 1" IRON PIPE FOUND
- = 3/4" IRON PIPE FOUND

{00'} = RECORDED DIMENSION

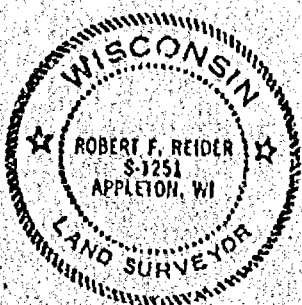

I HEREBY CERTIFY THAT I HAVE SURVEYED THE ABOVE DESCRIBED PROPERTY AND THE ABOVE MAP IS A TRUE REPRESENTATION THEREOF AND SHOWS THE SIZE AND LOCATION OF THE PROPERTY, ITS EXTERIOR BOUNDARIES, THE LOCATION AND DIMENSIONS OF ALL VISIBLE STRUCTURES THEREON, FENCES, APPARENT EASEMENTS AND ROADWAYS AND VISIBLE ENCROACHMENTS, IF ANY.

THIS SURVEY IS MADE FOR THE EXCLUSIVE USE OF THE PRESENT OWNER OF THE PROPERTY, AND ALSO THOSE WHO PURCHASE, MORTGAGE OR GUARANTEE THE TITLE THEREOF WITHIN ONE (1) YEAR FROM THE DATE FORTHON, AND AS TO THEM I HEREBY CERTIFY THAT SAID SURVEY AND THE ABOVE MAP WERE MADE IN ACCORDANCE WITH ACCEPTABLE PROFESSIONAL STANDARDS AND THAT THE INFORMATION CONTAINED HEREON IS, TO THE BEST OF MY KNOWLEDGE, INFORMATION AND BELIEF, A TRUE AND ACCURATE REPRESENTATION THEREOF.

Robert F. Reiche 4-27-89



CAROW LAND SURVEYING CO., INC.

1837 W. WISCONSIN AVE., P.O. BOX 1297
APPLETON, WISCONSIN 54912-1297
PHONE 414-731-4188 FAX 731-5673

SCALE 1"=30'

OPAWH BY
rr ec DEW

PROJECT NO.
A894.89

SURVEY
for
KENNETH MATCHS
of

The West 40 feet of the North 150 feet of Block 103 Leach's Map of 1894; Also The East 10 feet of Lot 5 and the West 40 feet of Lot 10 Algoma Addition, All in the 16th Ward, City of Oshkosh, Winnebago County, Wisconsin.
(1515 Maple Avenue)


SURVEYOR'S CERTIFICATE:

I, Steven T. Chronis, Wisconsin Registered Land Surveyor of Aero-Metric Engineering, Inc., certify that I have surveyed the above described property and that the map shown below is a true and accurate representation thereof to the best of my knowledge and belief.


Dated this 22nd day of April, 1991.

Steven T. Chronis

Wisconsin Registered Land Surveyor, S-0913
Steven T. Chronis

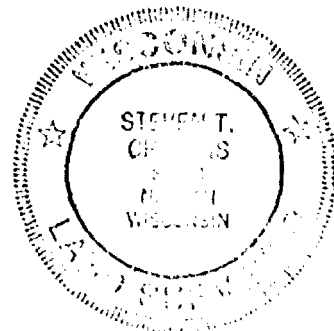

MAPLE AVENUE

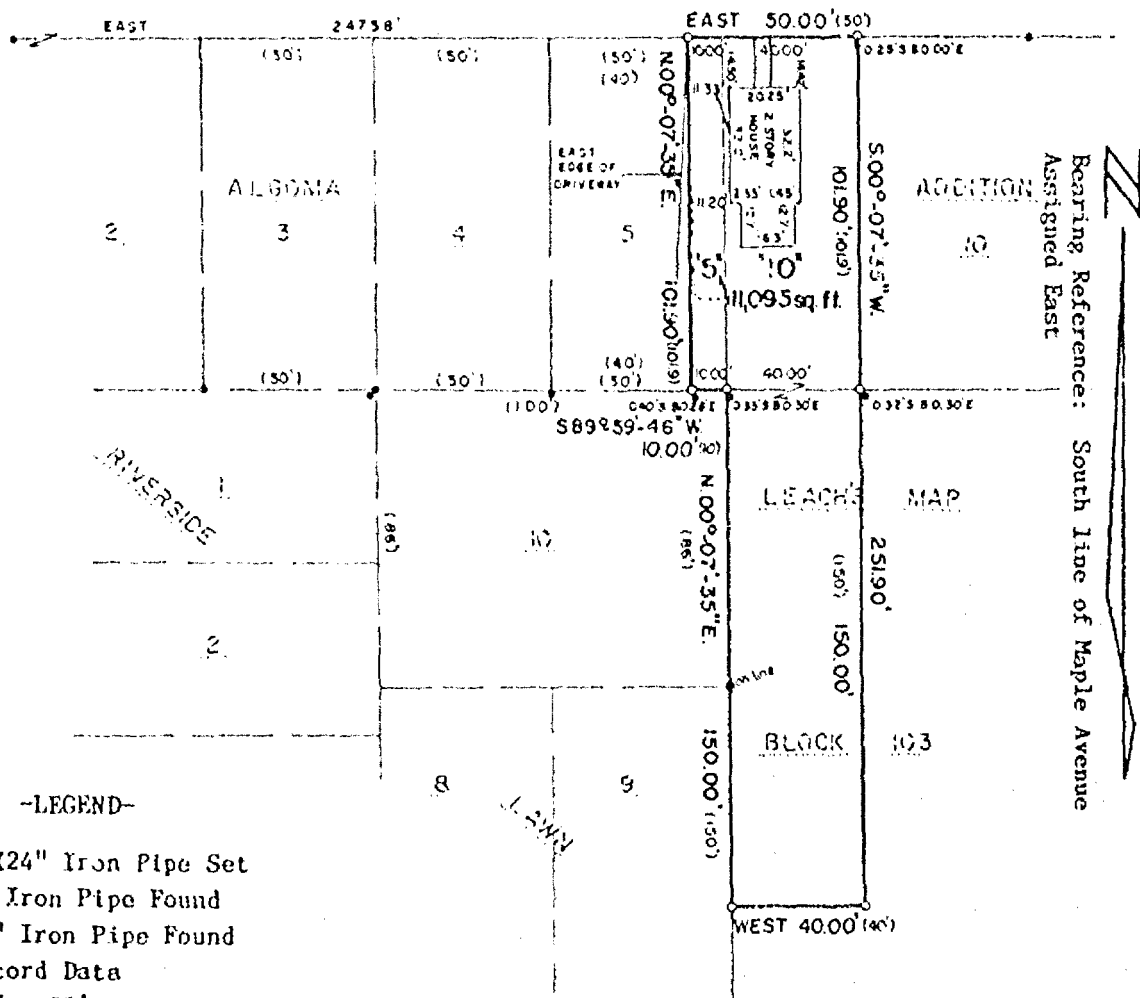

-LEGEND-

- o = 1"X24" Iron Pipe Set
- = 1" Iron Pipe Found
- = 1 1/4" Iron Pipe Found
- () = Record Data

SCALE: 1" = 50'

April 22, 1991

AERO-METRIC ENGINEERING, INC.
PHOTOGRAMMETRIC ENGINEERS
LAND SURVEYORS
SHEBOYGAN, WISCONSIN

Steven T. Chronis
WIS. REGISTERED LAND SURVEYOR S-0913
NOTEBOOK 116 PAGE 44-46

