
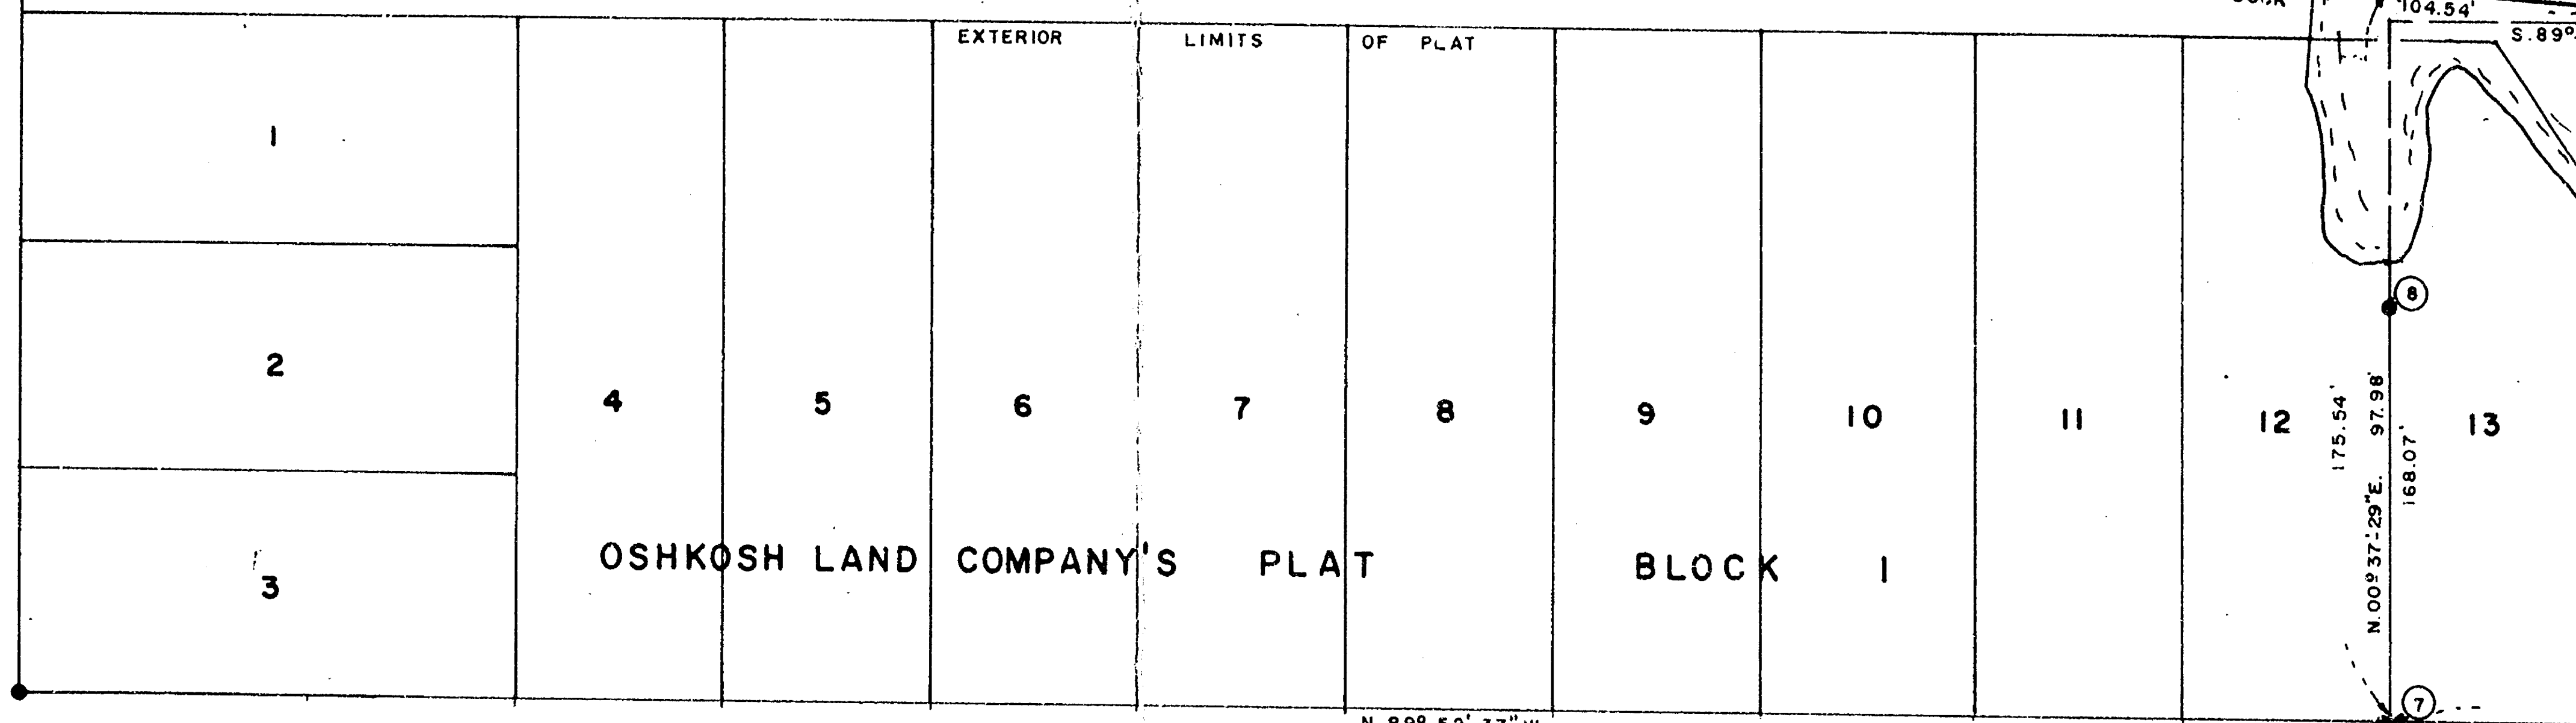


POINT OF BEGINNING OF BULKHEAD LINE RECORDED AS DOC. NO. 432853
MARCH 13, 1973, VOL. 154 B OF L.P., PAGE "O"

(RECORDED AS S. 62° 14' E. 13.63')
S. 66° 27' 38" E. 13.49'
BRIDGE
S. 89° 49' 50" E. 58.14'
S. 14° 54' 44" E. 15.78'
S. 66° 05' 45" E. 5.39'
S. 62° 10' 49" E. 9.95'
S. 14° 53' 40" E. 42.36'
DOCK
S. 82° 29' 52" E. 146.36'
EXISTING DOCK LINE
WOOD PLANK DOCK
BULKHEAD LINE
S. 85° 16' 41" E. 533.01'
EXISTING SHORE LINE
EXISTING DOCK
S. 89° 22' 31" E. 104.27'
(U)
S. 89° 10' 00" E. 104.02'
(T)
S. 389° 11' 00" E. 215.01'
(EXISTING U.S. HARBOR LINE)
1020.45'
LINE
237.78'
N. 89° 52' 37" W.

SAWYER CREEK

FOX RIVER

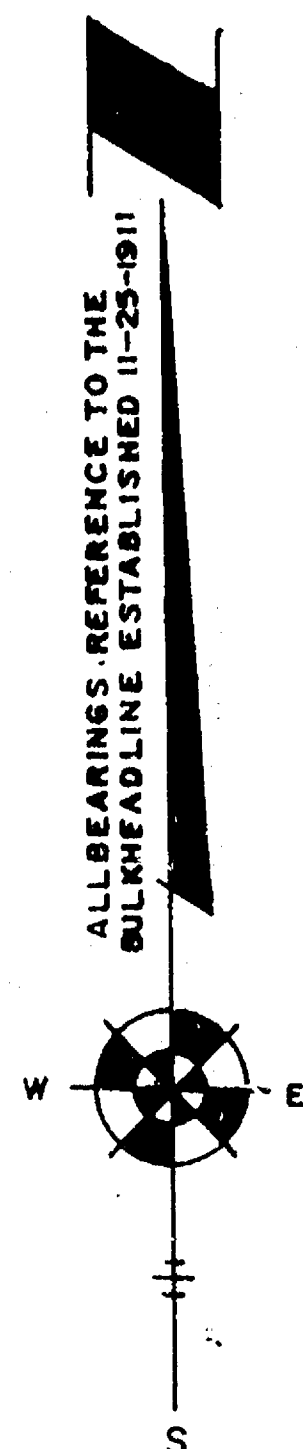

OSHKOSH LAND COMPANY'S PLAT BLOCK I

N. 89° 52' 37" W.

FILLMORE AVENUE

N. 89° 52' 37" W.


JOSSLYN STREET

POINT	NORTH	WEST
T=	9,605.35	11,782.46
U=	9,502.38	11,767.69
7=	9,335.456	11,873.786
8=	9,433.430	11,872.717
28=	9,628.553	12,530.820
29=	9,623.911	12,522.023
30=	9,546.259	12,298.894
32=	9,565.368	12,443.999
34=	9,606.300	12,454.866
35=	9,608.486	12,459.818
36=	9,623.739	12,463.880
37=	9,508.841	12,543.792
38=	9,533.939	12,543.184
44-P=	9,484.731	12,493.200
44-Q=	9,918.836	12,545.685
34-C=	5,301.41	9,853.16
43-E=	9,280.90	10,020.82

LEGEND

- = 1" IRON PIPE
- X = CHISELED "X"
- △ = U.S. HARBOR LINE ANGLE POSITION
- = CONCRETE MONUMENT WITH BRASS CAP

FEB 14 1978

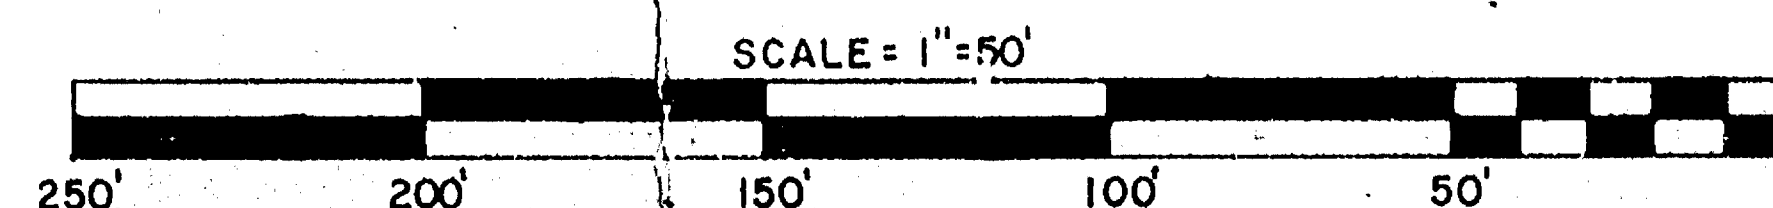

AERO-METRIC ENGINEERING, INC.

5 OTTER AVENUE, P.O. BOX 176 OSHKOSH, WISCONSIN 54901
DATE: JAN. 31, 1978 NOTEBOOK: 30 PAGE: 42-59 SCALE: 1" = 50'

ESTABLISHMENT OF BULKHEAD LINE ALONG SOUTH SHORE OF SAWYER CREEK FROM SAWYER ST. TO THE FOX RIVER, 16th WARD, CITY OF OSHKOSH, WINNEBAGO COUNTY, WISCONSIN.

STEVEN T. CHRONIS WISCONSIN REGISTERED SURVEYOR S-913

DATED THIS 16th DAY OF February, 1978