

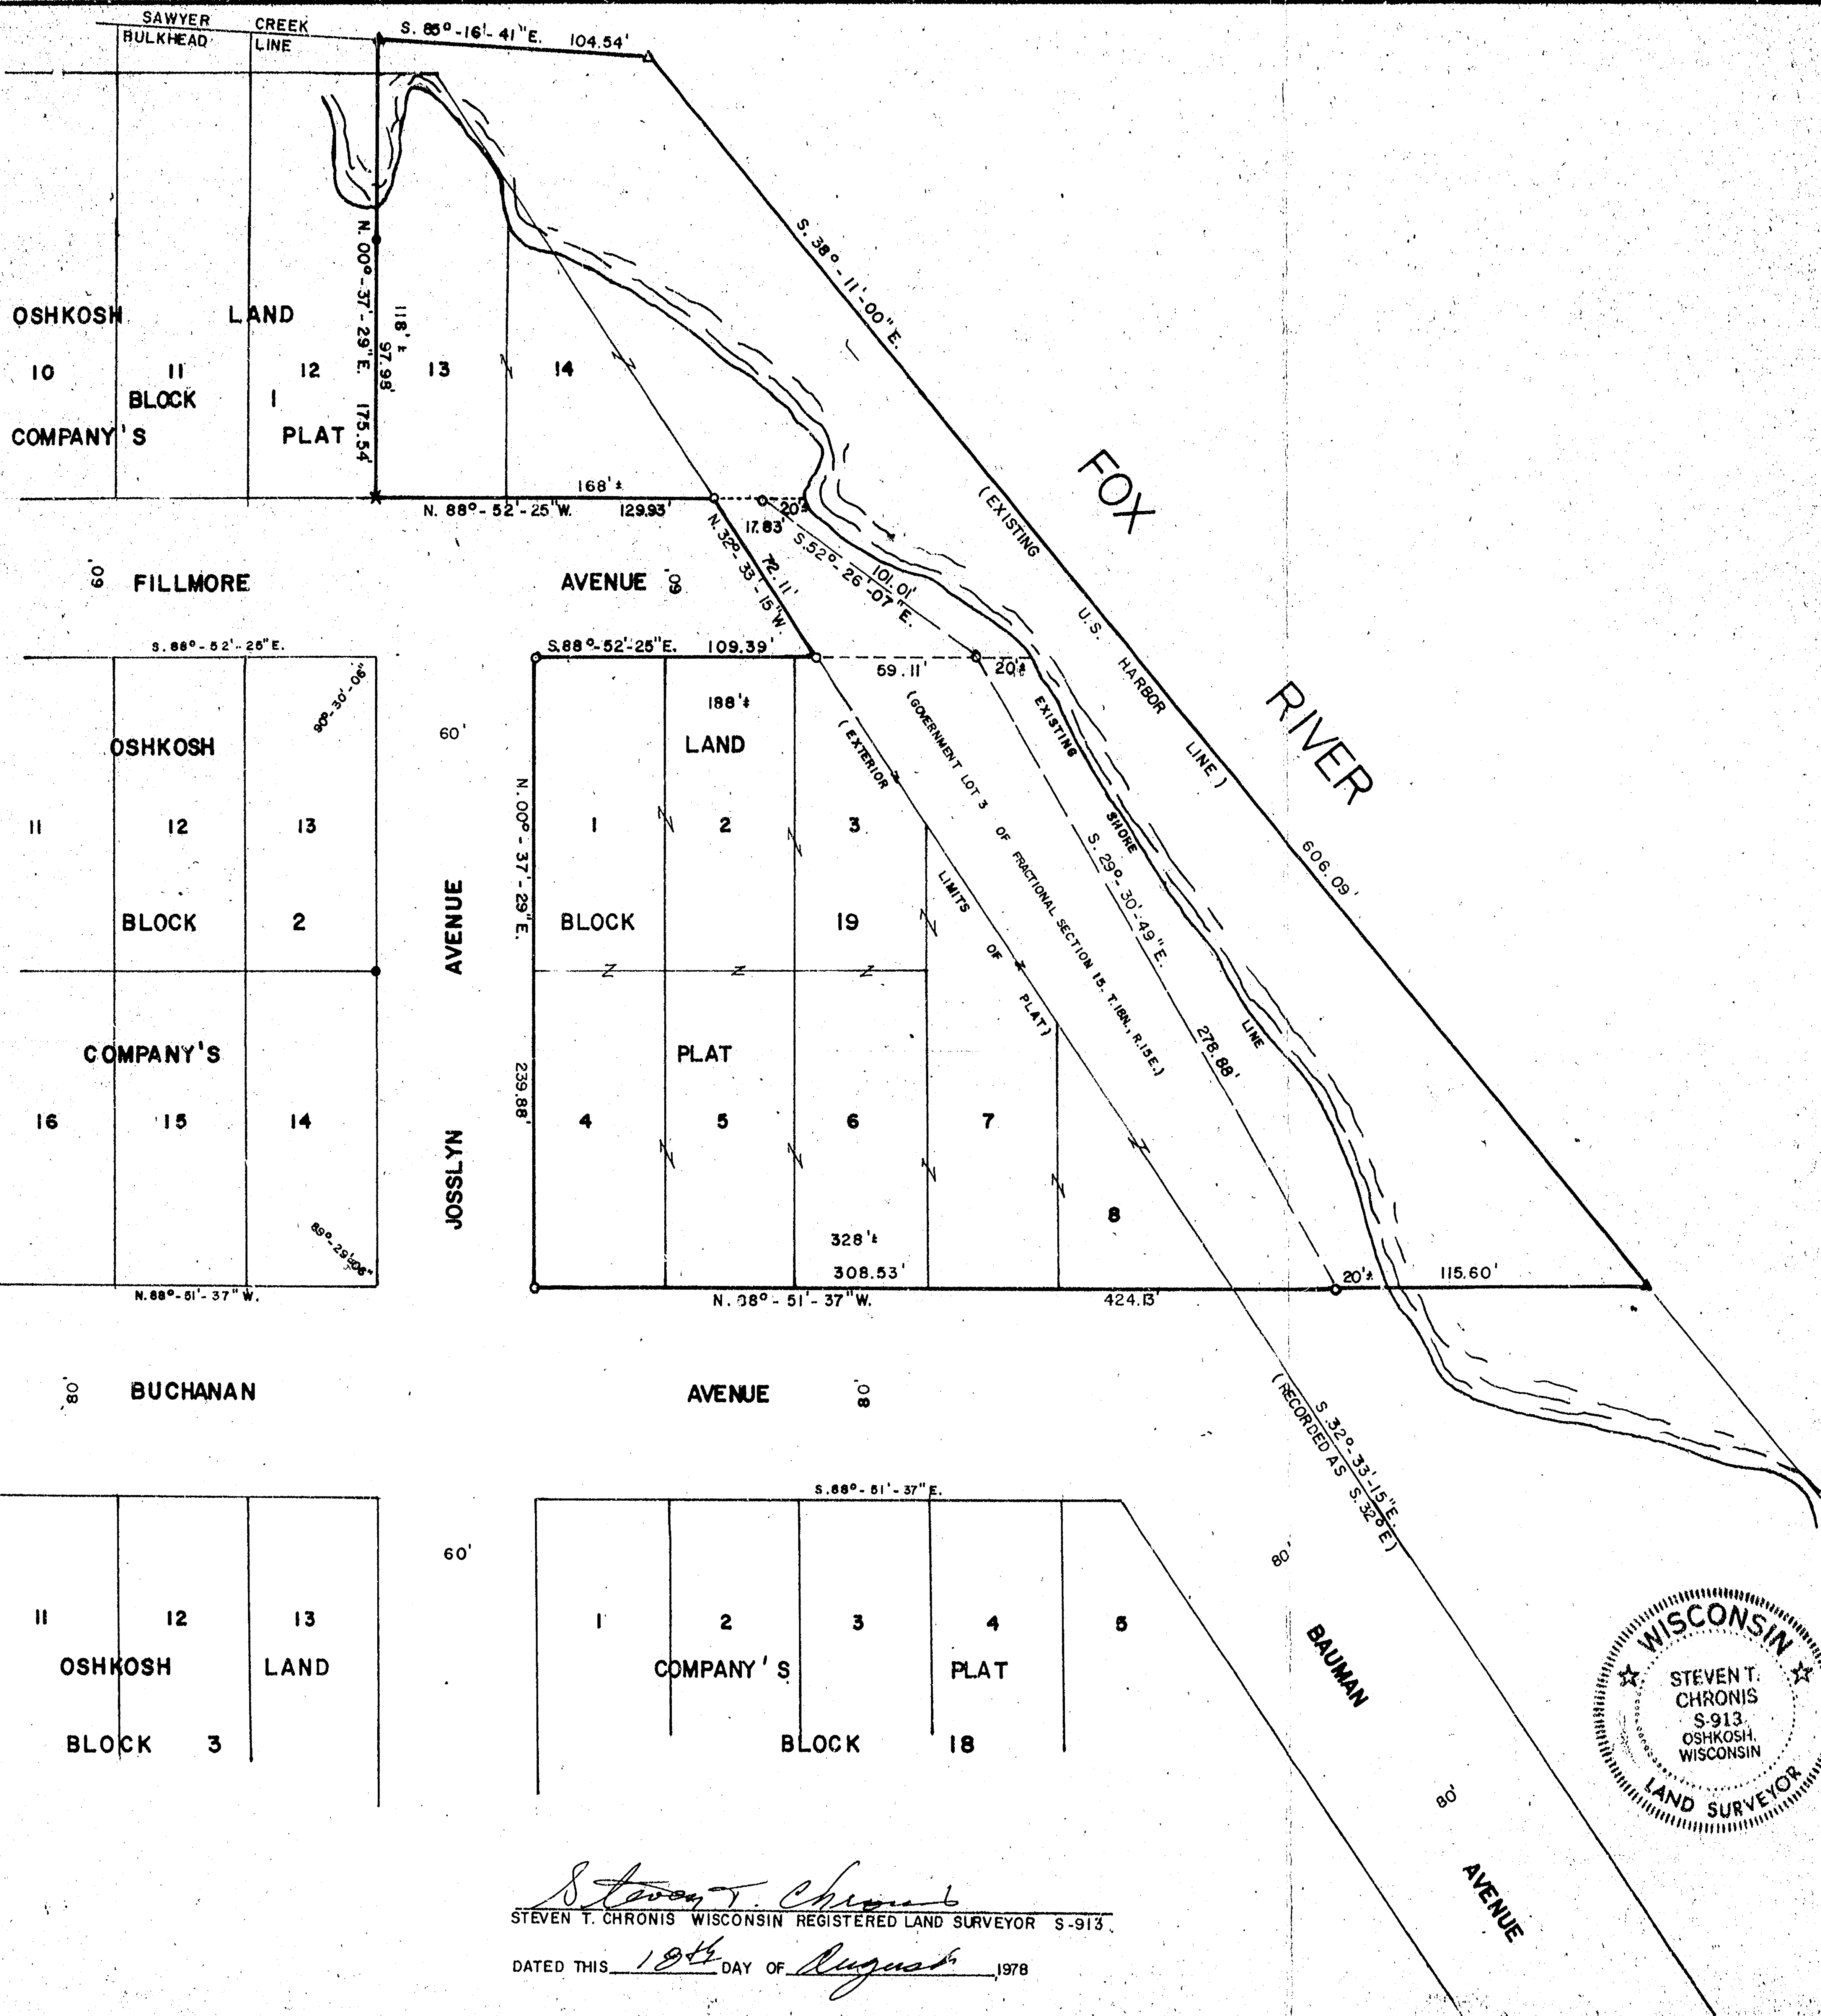


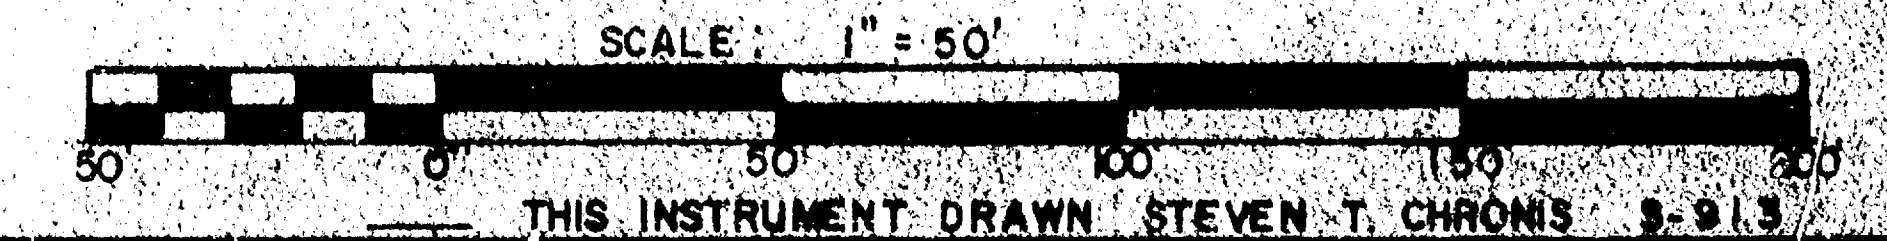

ALL BEARINGS REFERENCED TO THE BULEHEADLINE
ESTABLISHED NOVEMBER 23, 1911

- LEGEND
- = 1" x 24" IRON PIPE SET
 - × = CHISELED "X"
 - Δ = U.S. HARBOR LINE ANGLE POSITION
 - = 1" IRON PIPE FOUND
 - ▲ = CORNER IN WATER, NO MONUMENT SET
- LAND = 1.91 ACRES
WATER = 0.72 ACRES
2.637 NET ACRES

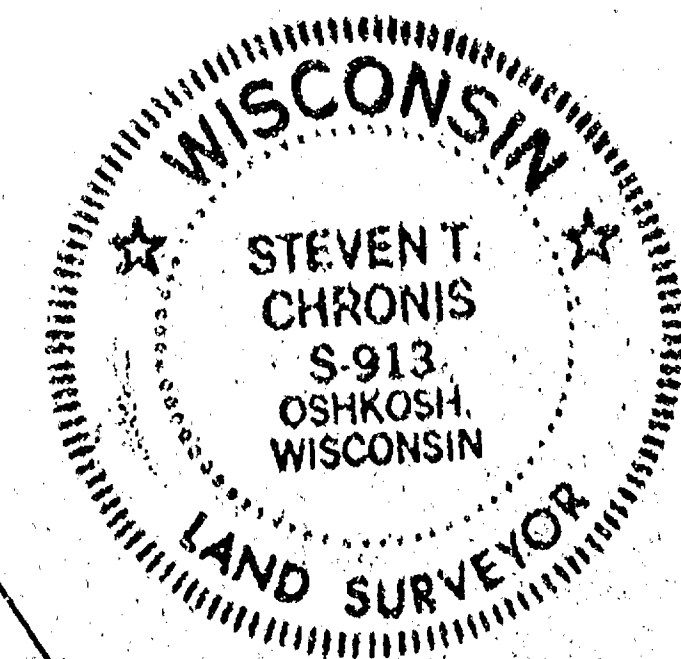

Steven T. Chronis
STEVEN T. CHRONIS WISCONSIN REGISTERED LAND SURVEYOR S-913
DATED THIS 19th DAY OF August, 1978

AERO-METRIC ENGINEERING, INC.
5 OTTER AVENUE, P.O. BOX 176, OSHKOSH, WISCONSIN 54901
DATE: 8/17/78 NOTEBOOK: 35 PAGE: 37-39 SCALE: 1" = 50'

AME SURVEY OF BAUMAN PARK OF A PART OF OSHKOSH LAND COMPANY'S PLAT, 16th WARD, CITY OF OSHKOSH, WINNEBAGO COUNTY, WISCONSIN.