


SURVEYOR'S AFFIDAVIT:

I, STEVEN T. CHRONIS, WISCONSIN REGISTERED LAND SURVEYOR OF AERO-METRIC ENGINEERING INC., HEREBY CERTIFY TO THE JOHN HANCOCK MUTUAL LIFE INSURANCE COMPANY AND THE CHICAGO TITLE INSURANCE COMPANY THAT I HAVE MADE AN ACCURATE SURVEY OF THE LANDS RECORDED IN VOLUME 1141 PAGE 194 OF DEEDS ALSO KNOWN AS PARCEL 1 ON THE TITLE POLICY, AND THE ABOVE MAP IS A TRUE REPRESENTATION THEREOF AND SHOWS THE SIZE AND LOCATION OF THE PROPERTY, ITS EXTERIOR BOUNDARIES, THE LOCATION, DIMENSIONS OF ALL STRUCTURES THEREON, FENCES, APPARENT EASEMENTS AND ROADWAYS AND VISIBLE ENCROACHMENTS.


THIS SURVEY IS MADE FOR THE EXCLUSIVE USE OF THE PRESENT OWNERS OF THE PROPERTY, AND THOSE WHO PURCHASE, MORTGAGE OR GUARANTEE THE TITLE THERETO WITHIN ONE (1) YEAR FROM THE DATE HEREON; AND TO THEM I HEREBY CERTIFY THAT SAID SURVEY AND THE ABOVE MAP WERE MADE IN ACCORDANCE WITH ACCEPTABLE PROFESSIONAL STANDARDS AND THAT THE INFORMATION CONTAINED THEREON, IS TO THE BEST OF MY KNOWLEDGE, INFORMATION AND BELIEF, A TRUE AND ACCURATE REPRESENTATION THEREOF.

DATED THIS 18th DAY OF MAY, 1976

Steven T. Chronis
STEVEN T. CHRONIS
WISCONSIN REGISTERED LAND SURVEYOR S-913

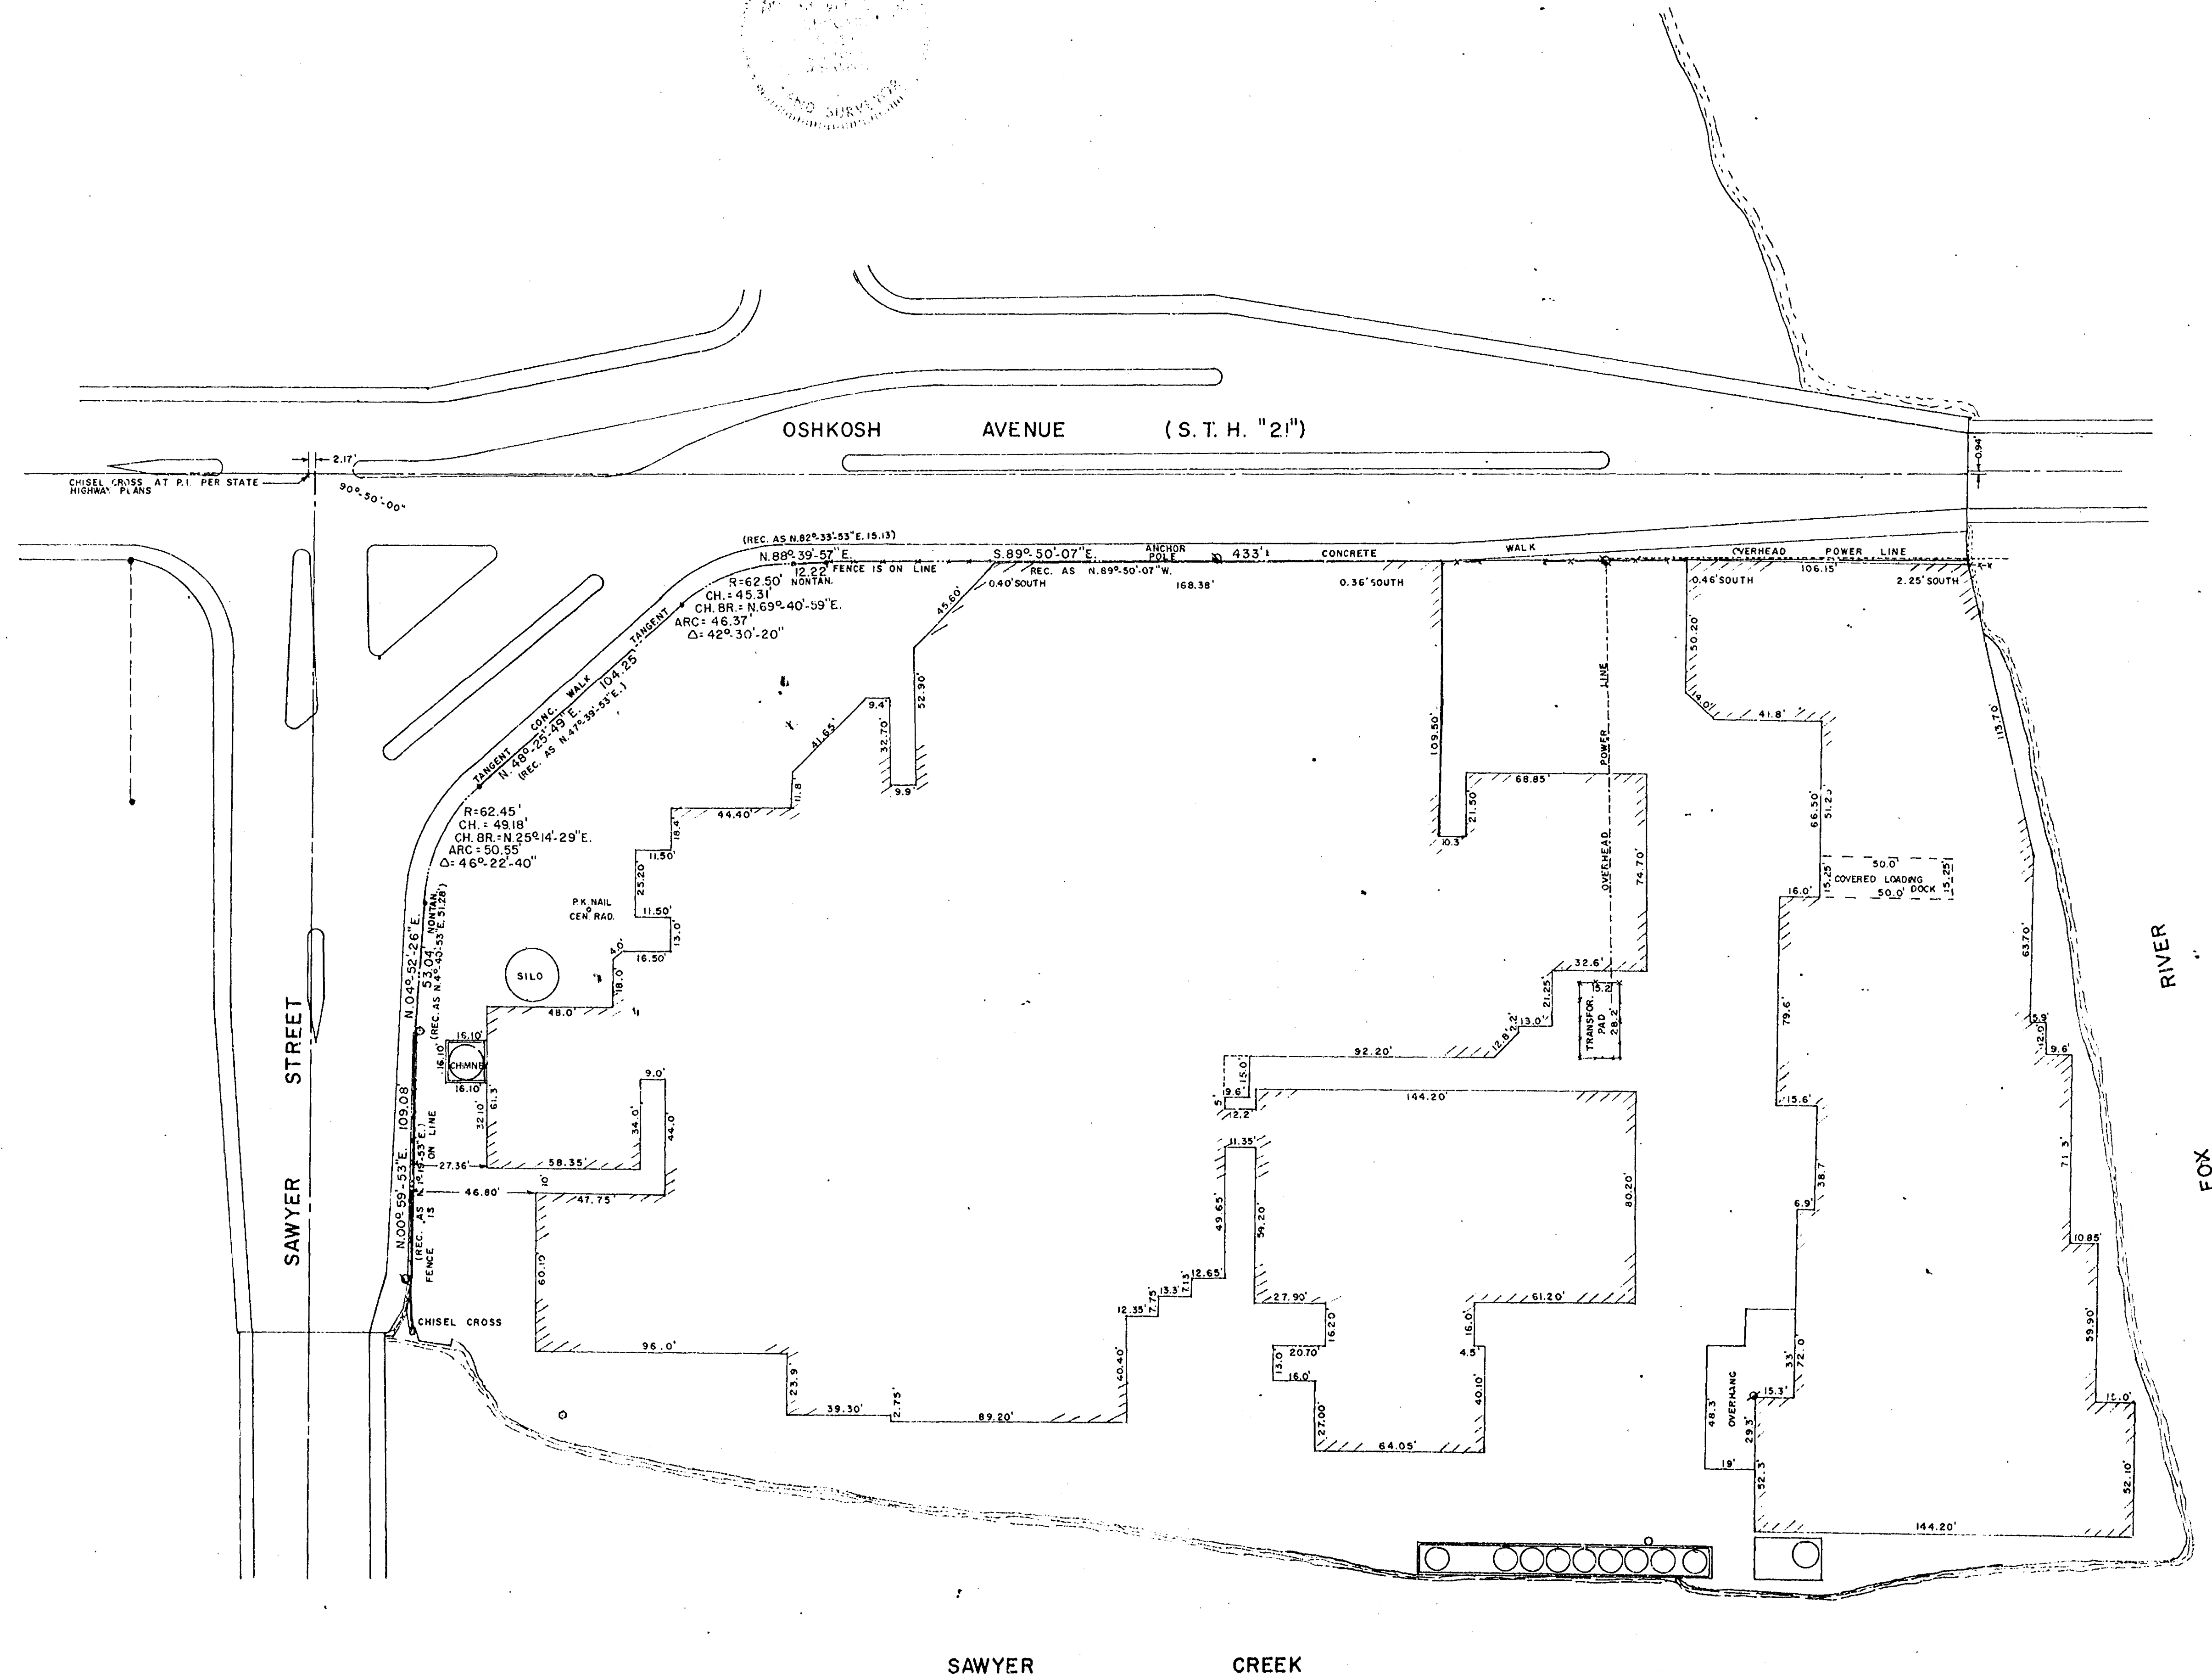

LEGEND
 + CHISEL CROSS ON WING WALL
 + RAILROAD SPIKE SET
 + POWER POLE
 PRESENT ZONING - M-3
 NO SETBACK REQUIREMENT, CONSULT ZONING ORDINANCE AND STATE HIGHWAY DEPT.
 NOTE: CONSULT U.S. ARMY CORPS OF ENGINEERS FOR ESTABLISHED HARBOR LINE DATA. UNABLE TO LOCATE BASE LINE MONUMENTS UNABLE TO SET MARKS ALONG NW SIDE OF PROPERTY BECAUSE OF CONSTRUCTION.

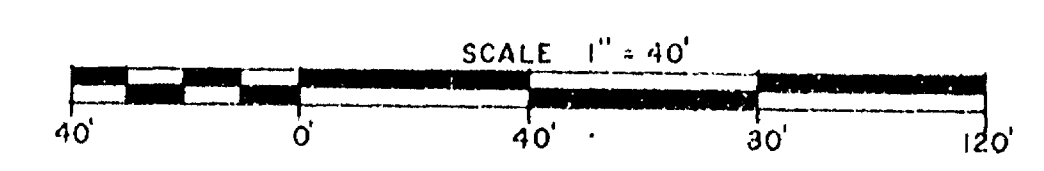

SURVEY FOR PLUSWOOD INDUSTRIES, INC.
 A PART OF LOT 48, PLAT OF TOWN OF ALGOMA,
 16TH WARD, CITY OF OSHKOSH, WINNEBAGO COUNTY, WISCONSIN

DATE	MAY 18, 1976
REVISIONS	
DRAWN BY	JAMES COX
CHECKED BY	STEVEN T. CHRONIS
SCALE	1" = 40'

AERO-METRIC ENGINEERING, INC.
 PHOTOGRAMMETRIC ENGINEERS
 LAND SURVEYORS
 SHEBOYGAN, WISCONSIN

SHEET NO.
 1 of 1
 FILE NO.
 K-6

TO THE BEST OF MY KNOWLEDGE NO ENCROACHMENTS EXIST.