


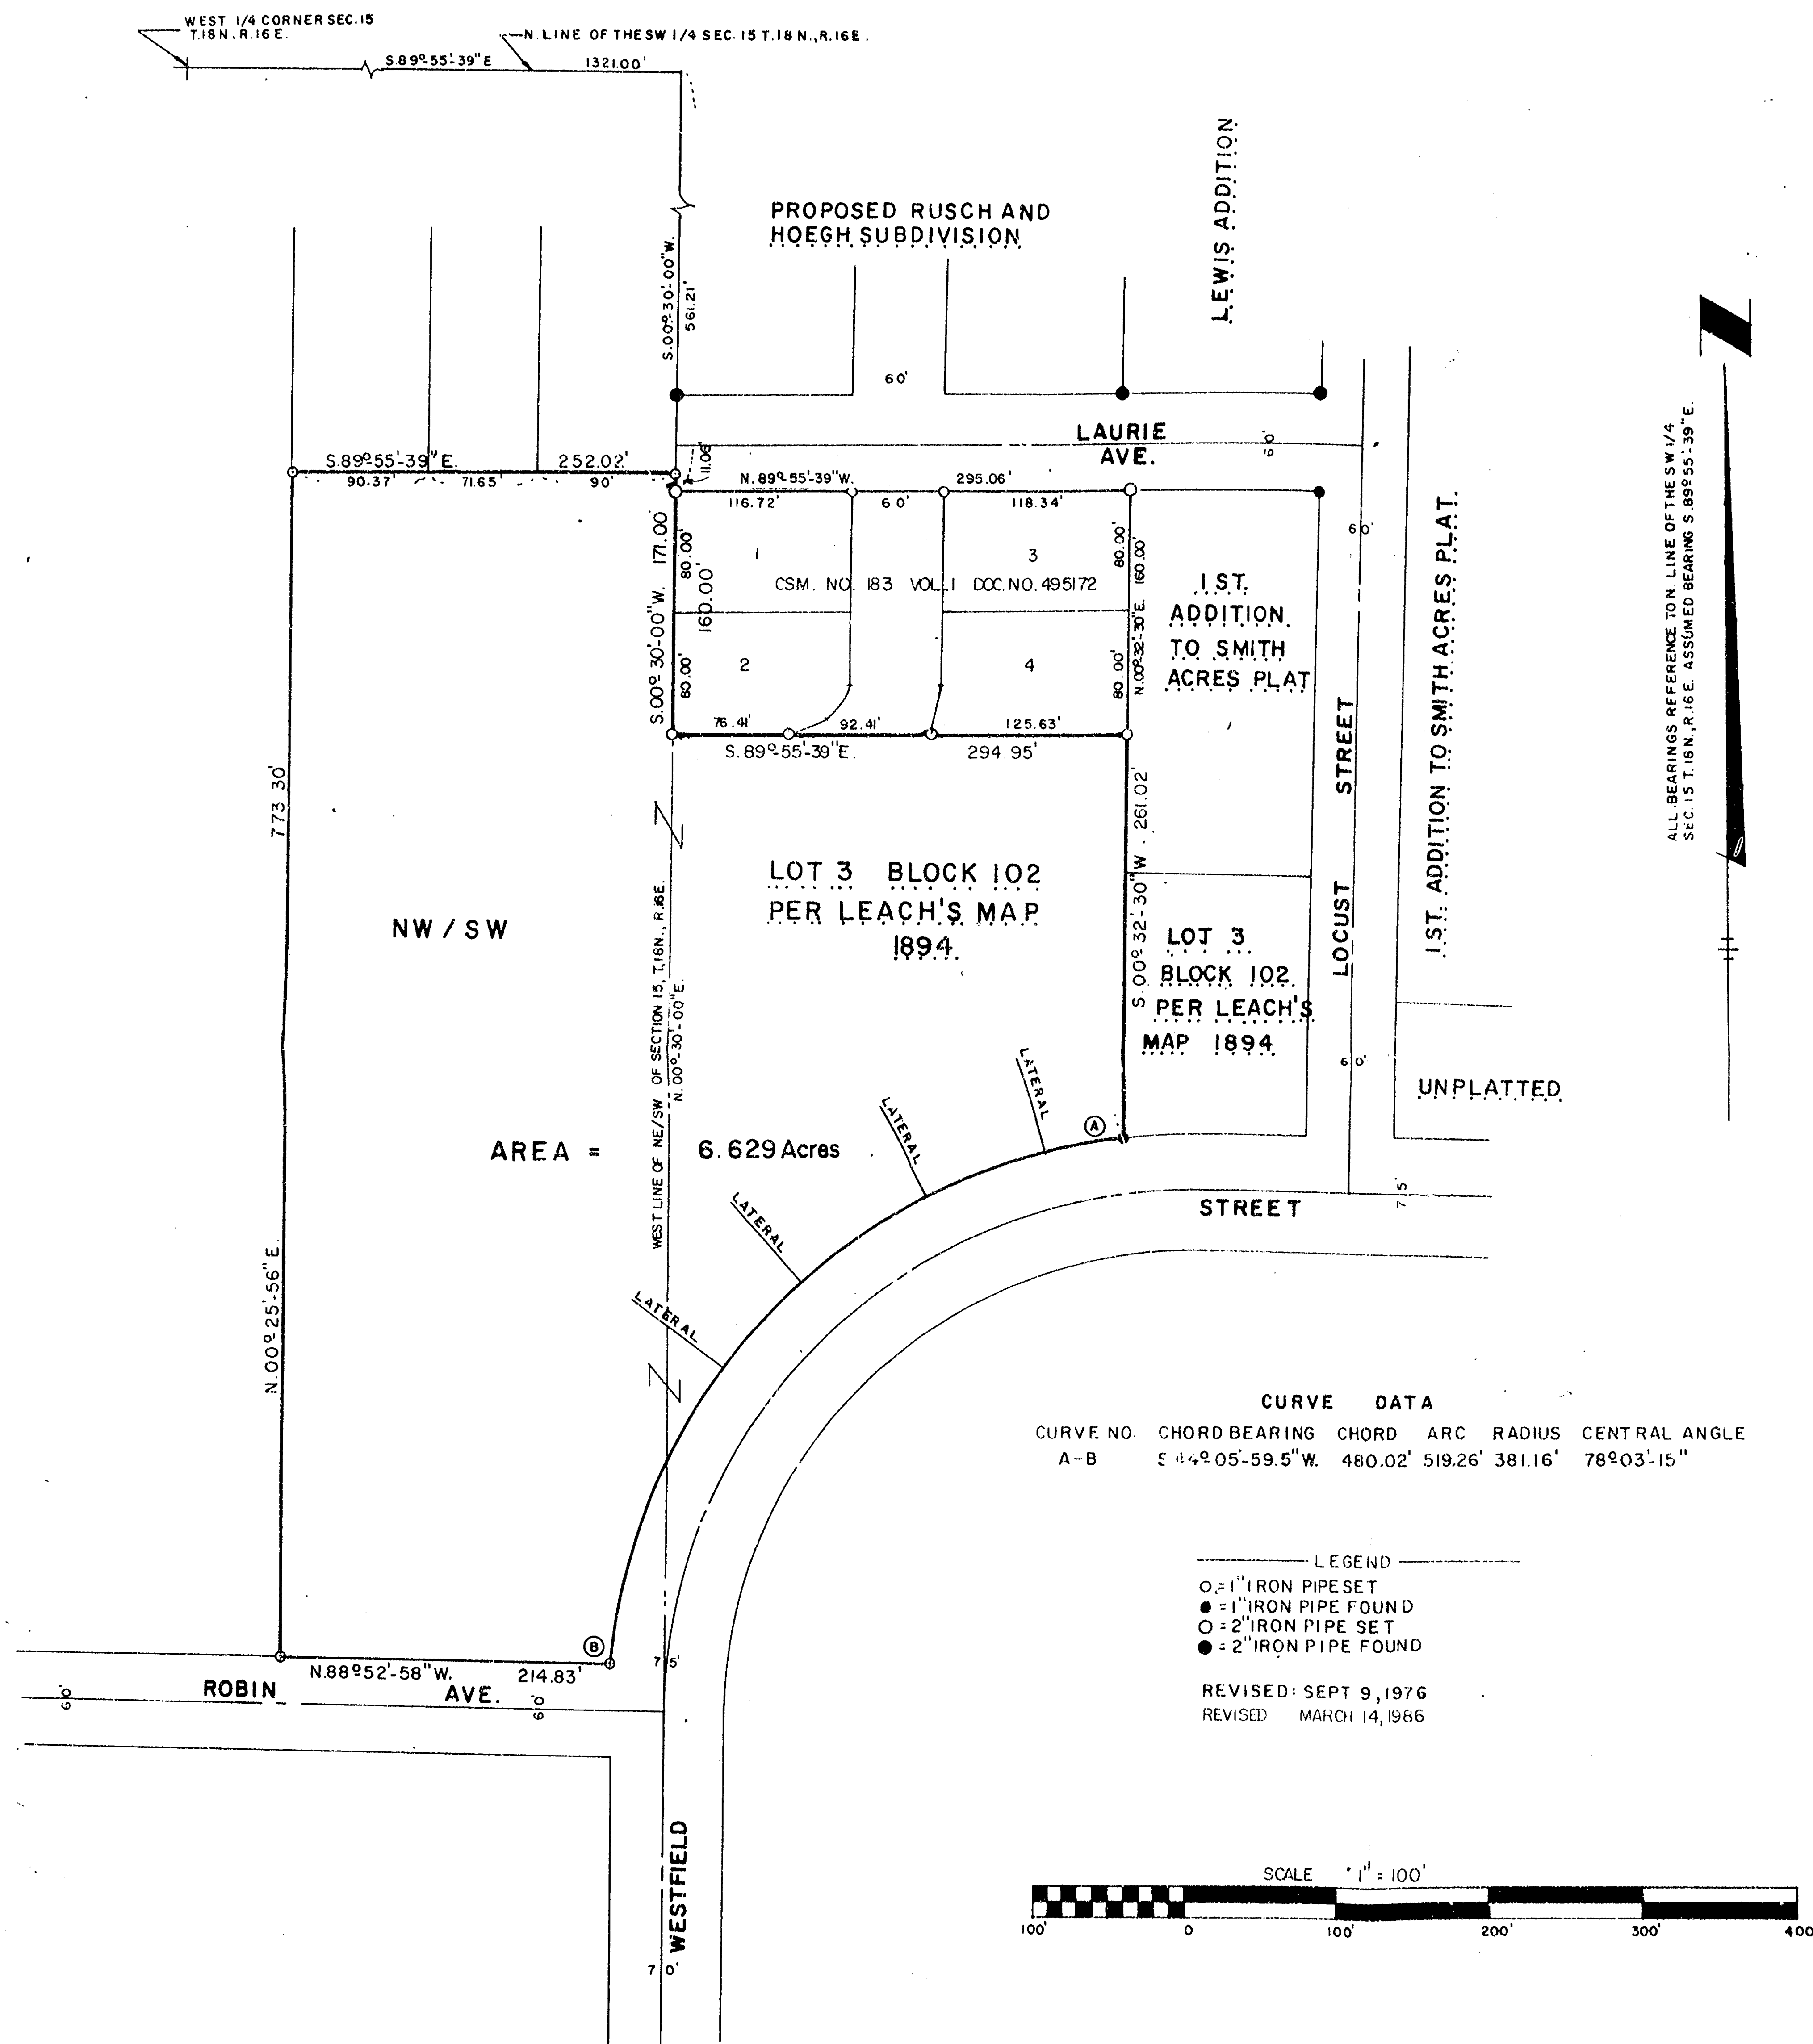

A part of the Northwest Quarter (NW $\frac{1}{4}$) of the Southwest Quarter (SW $\frac{1}{4}$) of Section fifteen (15), Township Eighteen (18) North, Range Sixteen (16) East, and a part of Lot 3, Block 102, 12th Ward, per Leach's Map of 1894 now being in the 16th Ward, City of Oshkosh, Winnebago County, Wisconsin containing 6.629 acres of land and being described by: Commencing at the west quarter corner of said Section 15; thence S.89°-55'-39"E. 1321.00 feet along the north line of the SW $\frac{1}{4}$ of said Section 15 to the northwest corner of the NE $\frac{1}{4}$ of the SW $\frac{1}{4}$ of said Section 15; thence S.00°-30'-00"W. 561.21 feet along the west line of the NE $\frac{1}{4}$ of the SW $\frac{1}{4}$ to the true point of beginning; thence continuing S.00°-30'-00"W. 160.00 feet along said west line; thence S.89°-55'-39"E. 294.95 feet to the west line of the First Addition to Smith Acres; thence S.00°-32'-30"W. 261.02 feet along said west line and its extension thereof to its intersection with the northerly right-of-way line of Westfield Street; thence Southwesterly along said right-of-way line 519.26 feet along the arc of a curve to the left, having a radius of 381.16 feet and the chord of which bears S.44°-05'-59.5"W. 480.02 feet to its intersection with the North line of Robin Avenue; thence N.88°-52'-58"W. 214.83 feet along said north line; thence N.00°-25'-56"E. 773.30 feet; thence S.89°-55'-39"E. 252.02 feet to the west line of the NE $\frac{1}{4}$ of the SW $\frac{1}{4}$ of said Section 15; thence S.00°-30'-00"W. 11.06 feet, along the west line of the NE $\frac{1}{4}$ of the SW $\frac{1}{4}$ of said Section 15 to the true point of beginning.

SURVEYOR'S CERTIFICATE


I, STEVEN T. CHRONIS, WISCONSIN REGISTERED LAND SURVEYOR OF AERO-METRIC ENGINEERING, INC., HAVE SURVEYED THE DESCRIBED PROPERTY AND THE ABOVE MAP IS A TRUE REPRESENTATION THEREOF AND SHOWS THE SIZE AND LOCATION OF THE PROPERTY, ITS EXTERIOR BOUNDARIES, THE LOCATION AND DIMENSIONS OF ALL STRUCTURES THEREON, FENCES, APPARENT EASEMENTS AND ROADWAYS AND VISIBLE ENCROACHMENTS IF ANY.

"THIS SURVEY IS MADE FOR THE EXCLUSIVE USE OF THE PRESENT OWNERS OF THE PROPERTY, AND ALSO THOSE WHO PURCHASE, MORTGAGE OR GUARANTEE THE TITLE THERE TO WITHIN ONE (1) YEAR FROM DATE HEREOF, AND AS TO THEM I HEREBY CERTIFY THAT SAID SURVEY AND THE ABOVE MAP WERE MADE IN ACCORDANCE WITH ACCEPTABLE PROFESSIONAL STANDARDS AND THAT THE INFORMATION CONTAINED THEREON IS, TO THE BEST OF MY KNOWLEDGE, INFORMATION AND BELIEF, A TRUE AND ACCURATE REPRESENTATION THEREOF."

CERTIFIED TO THIS 18th DAY OF March, 1986

Steven T. Chronis

STEVEN T. CHRONIS WISCONSIN REGISTERED LAND SURVEYOR S-913

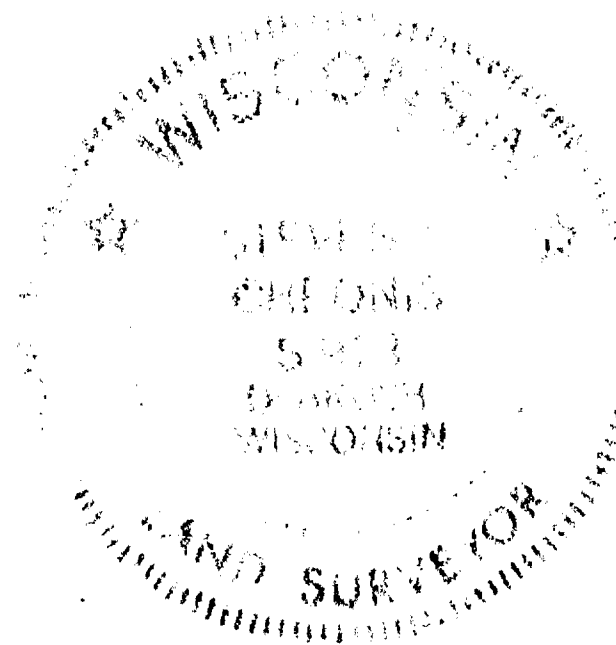

AERO-METRIC ENGINEERING, INC.

5 OTTER AVENUE OSHKOSH, WISCONSIN 54901
DATE: 3-26-76 NOTEBOOK: 18 PAGE: 33-35 SCALE: 1"=100'

**SURVEY FOR ELIZABETH BATCHELDER DAVIS
CHILDREN'S HOME, APART OF THE NW/SW SEC. 15 T.18N., R.
16E. AND LOT 3 BLOCK 102 PER LEACH'S MAP OF 1894
16th WARD CITY OF OSHKOSH, WINNEBAGO COUNTY, WISC.**

WISCONSIN

THEO. E. STEARNS

OSHKOSH

WISCONSIN

LAND SURVEY

W. E. STEARNS
Co. SURVEYOR.
ENGINEERING DEPARTMENT
MAP REVISED
10/20/55

SURVEY FOR WEIDNER & PHILLIPS
6/28/41 RFW - J.S.
SURVEY FOR ELMER GUST 9/29/45
RFW - HK:

TOWN OF ALGOMA SEC. 15