

CITY OF OSHKOSH - 16th Ward

"Westbrook Addition No. 1"

Smead

No. 2-150C

HASTINGS, MN

LOS ANGELES-CHICAGO-LOZAN, OH
MCCREGGON, TX-LOCUST GROVE, GA
U.S.A.


PLAT OF SURVEY

KNOWN AS 370 WESTBROOK DRIVE, BEING LOT 23 IN WESTBROOK ADDITION NO. 1,
IN THE 16th WARD, CITY OF OSHKOSH, WINNEBAGO COUNTY, WISCONSIN.

JUNE 24, 1983

SURVEY FOR OSHKOSH SAVINGS
(MORTGAGEE: SLOVER)
(MONUMENT WAIVER ON FILE)

SURVEY NO. 1254-M
(5-5)

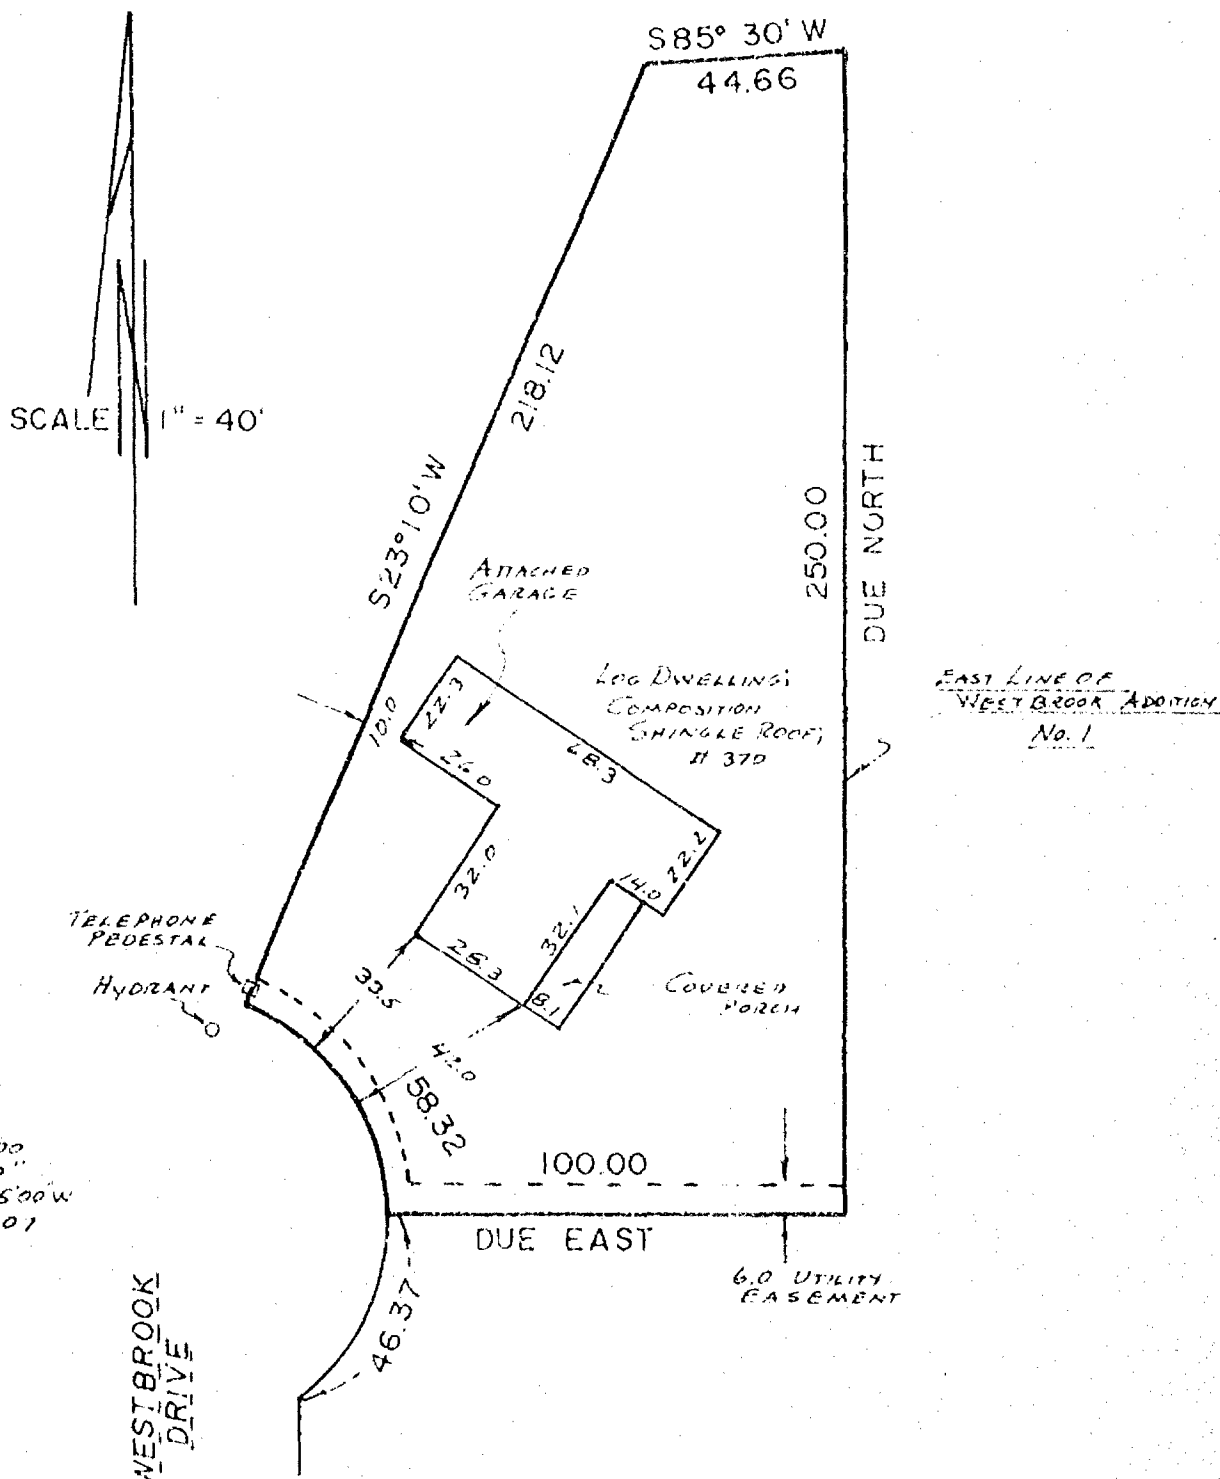

I Certify that I have surveyed the above described property (Property), and the above map is a true representation thereof and shows the size and location of the Property, its exterior boundaries, the location and dimensions of all visible structures thereon, boundary, fences, apparent easements and roadways and visible encroachments, if any. This survey is made for the exclusive use of the present owners of the Property, and also those who purchase, mortgage, or guarantee the title thereto, within one (1) year from date hereof.



national survey engineering

417 NORTH SAWYER STREET / P.O. BOX 2963
OSHKOSH, WISCONSIN 54903
(414) 426-2800

