


CURVE DATA A-B
 RADIUS = 577.96'
 CENT. ANGLE = 29°-20'-45"
 CHD. LENGTH = 282.66'
 CHD. BEARING = S. 65°-27'-14.5"E.
 ARC = 285.78'
 TANG. BEARINGS = S. 50°-46'-52"E.
 N. 80°-07'-37"W.

WARREN

AVENUE (VACATED)

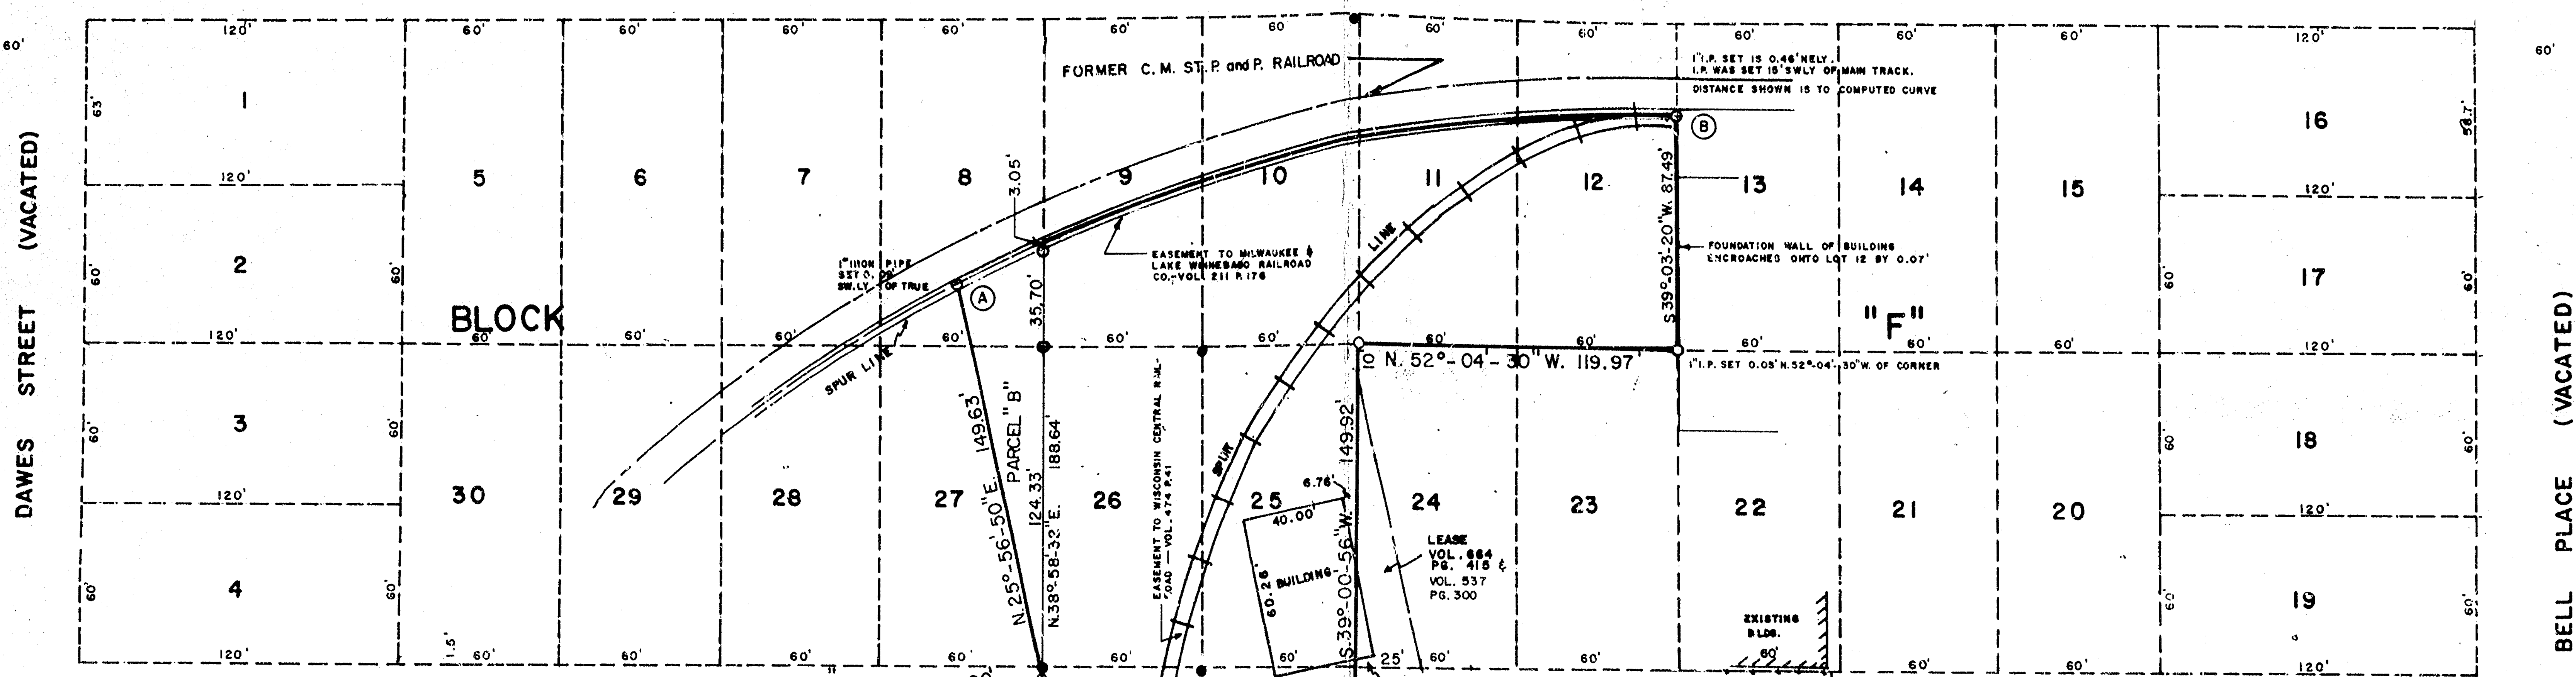

DETAIL "C"
 (NOT TO SCALE)


SEE DETAIL "C" FOR FENCE ENCROACHMENTS

HANCOCK

AVENUE (VACATED)

SEE DETAIL "A" FOR ENCROACHMENT


DETAIL "A"
 (NOT TO SCALE)

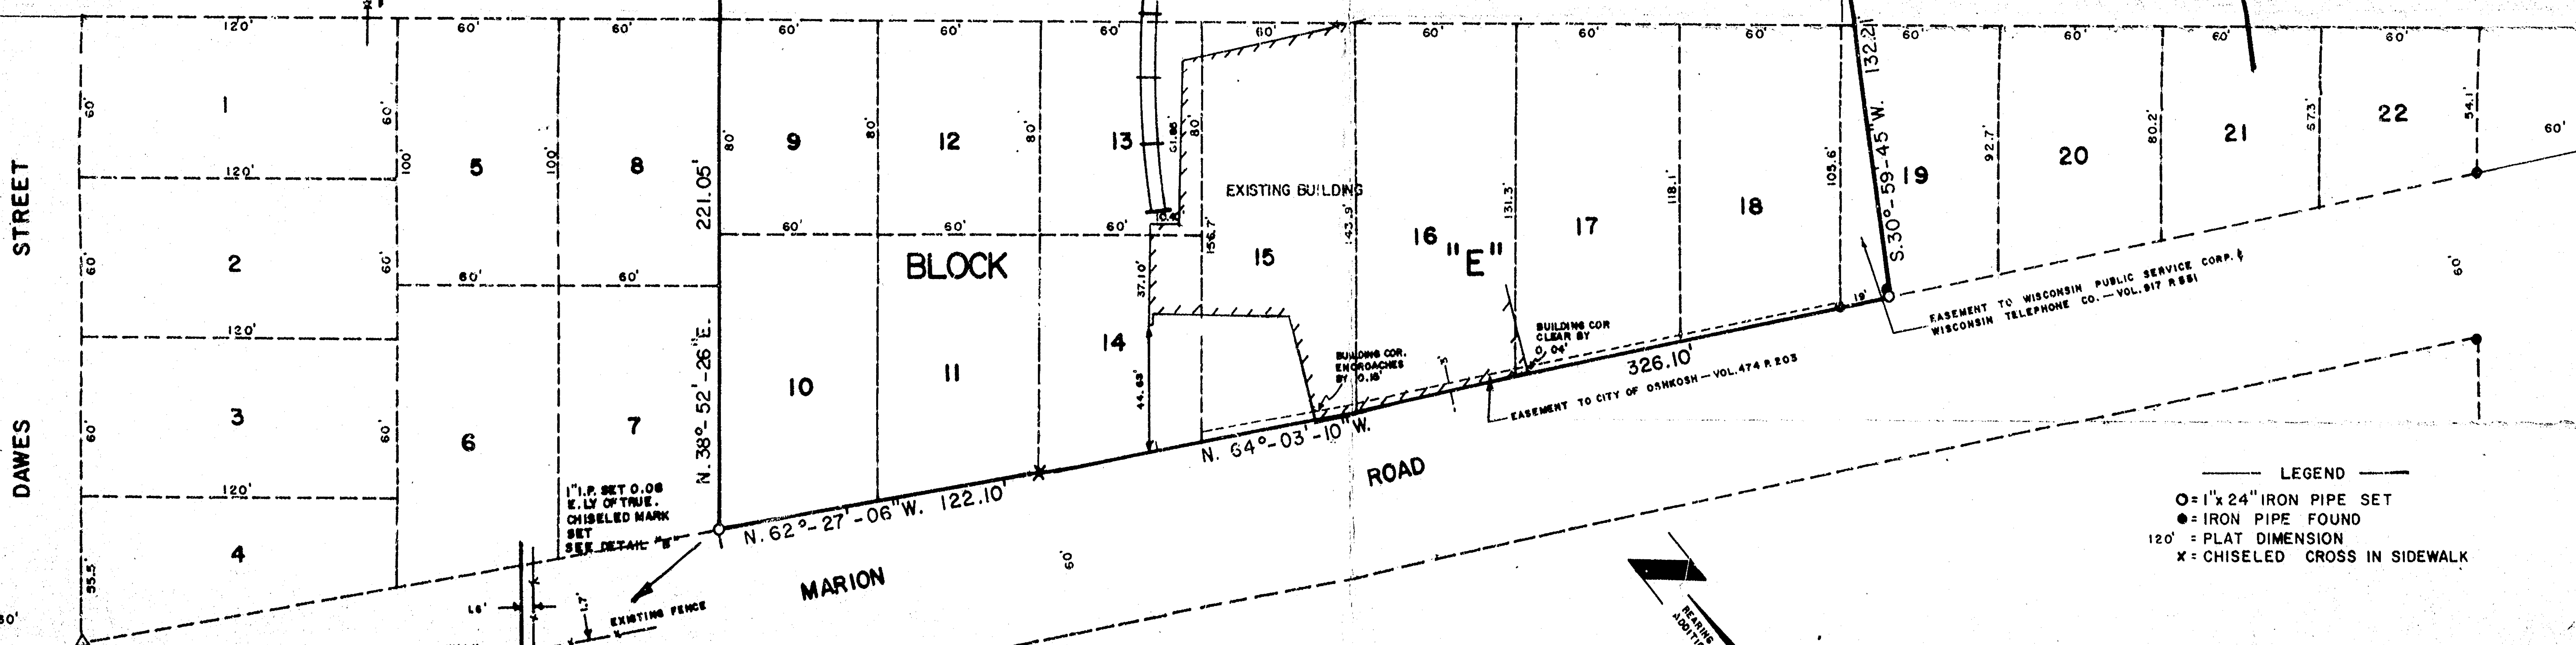

LEGEND
 O = 1" x 24" IRON PIPE SET
 ● = IRON PIPE FOUND
 120' = PLAT DIMENSION
 X = CHISELED CROSS IN SIDEWALK

DATED THIS 30TH DAY OF September, 1982

Lawrence C. Kriescher
 WISCONSIN REGISTERED LAND SURVEYOR, 5-1599
 LAWRENCE G. KRIESCHER

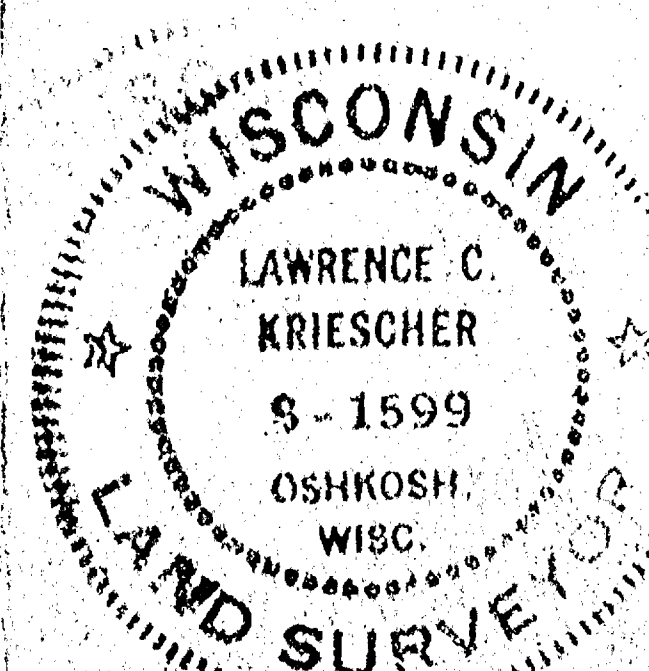

AERO-METRIC ENGINEERING, INC.
 1091 SOUTH WASHBURN STREET OSHKOSH, WISCONSIN 54901
 DATE: 9-24-1982 NOTEBOOK: 68 PAGE: 41-52 SCALE: 1" = 60'
 SURVEY FOR OSHKOSH WOOD PRODUCTS CORP.
 PART OF BLOCK E & F and VACATED HANCOCK AVE. IN
 WESTERN ADDITION, 1st WARD, CITY OF OSHKOSH,
 WINNEBAGO COUNTY, WISCONSIN.