


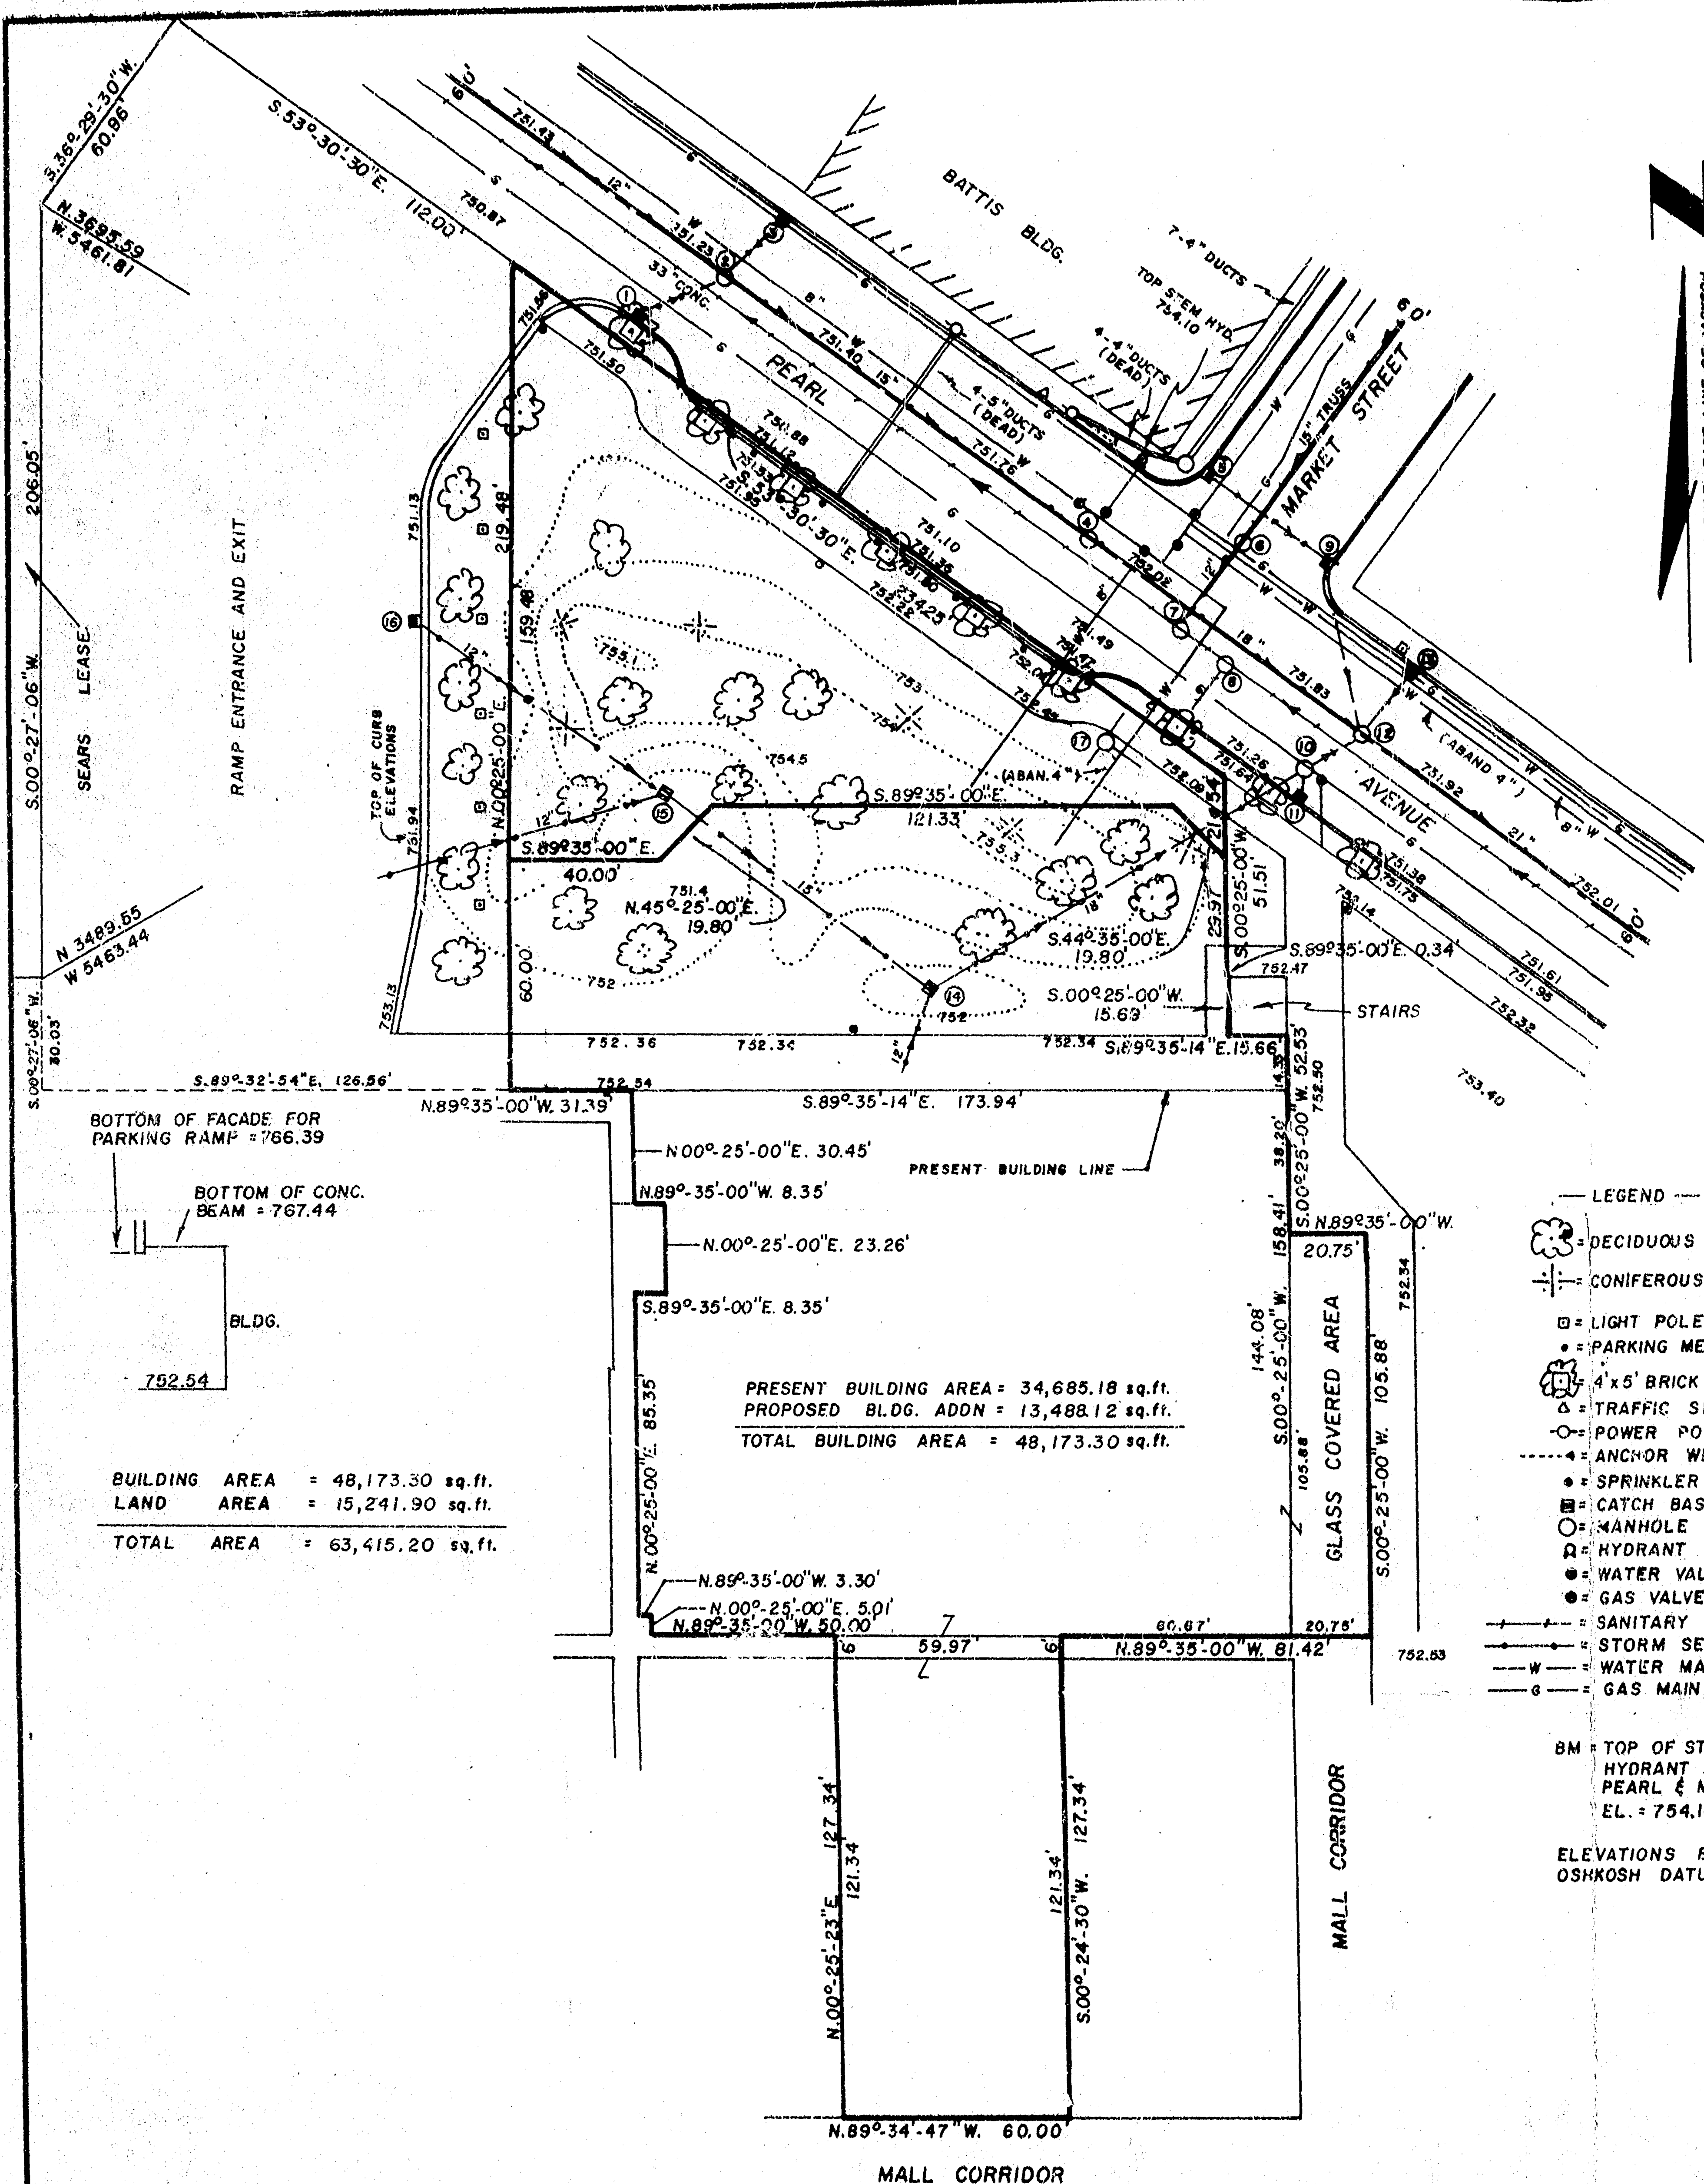

- |   |   |
|---|---|
| 1 = Catch Basin<br>Top of Curb = 751.05<br>Gutter = 750.59<br>FL 8" to MH 2 = 748.51                                                              | 10 = Manhole (Storm)<br>Rim = 751.46<br>FL 8" to C.B. 11 = 748.11<br>FL 18" to C.B. 14 = 748.66<br>Note: Gas line in Manhole                                         |
| 2 = Manhole (Storm)<br>Rim = 751.22<br>FL 15" to MH 4 = 747.49<br>FL 12" to MH 5 = 747.54<br>FL 8" to C.B. 1 = 747.82<br>FL 8" to C.B. 3 = 747.87 | 11 = Catch Basin<br>Gutter = 751.14<br>Inv. = 749.89   |
| 3 = Catch Basin<br>Gutter = 750.58<br>FL 8" to MH 2 = 748.26                                                                                      | 12 = Manhole (Storm)<br>FL 8" to C.B. 13 = 749.31<br>FL 18" to C.B. 10 = 747.21<br>FL 18" to C.B. 4 = 747.40<br>FL 10" to C.B. 9 = 748.41<br>FL 21" to C.B. = 747.18 |
| 4 = Manhole (Storm)<br>Rim = 751.95<br>FL 15" to MH 2 = 747.27<br>FL 18" to MH 12 = 747.27                                                        | 13 = Catch Basin<br>Gutter = 741.14<br>Inv. = 748.67   |
| 5 = Catch Basin<br>Gutter = 751.57<br>Inv. = 749.67                                                                                               | 14 = Catch Basin<br>Rim = 750.98<br>FL 18" to MH 10 = 747.98<br>FL 15" to C.B. 15 = 747.98<br>FL 12" to C.B. = 748.36                                                |
| 6 = Manhole (Sanitary)<br>Rim = 752.12<br>FL 15" NE = 747.02<br>FL 12" to MH 7 = 746.99                                                           | 15 = Catch Basin<br>Rim = 750.85<br>FL 12" to C.B. 16 = 748.40<br>FL 15" to C.B. 14 = 748.30<br>FL 12" to WSW = 748.40                                               |
| 7 = Manhole (Sanitary)<br>Rim = 752.04<br>FL 33" cone = 742.74<br>FL 12" to MH 6 = 745.04                                                         | 16 = Catch Basin<br>Gutter = 750.89<br>Inv. = 748.85   |
| 8 = Manhole (Sanitary)<br>Rim = 751.94<br>FL NW SE = 742.94<br>FL 15" to South = 744.09                                                           | 17 = Abandoned MH?<br>Rim = 752.30<br>FL N = 746.60<br>FL S = 746.85<br>FL E = 745.75                                                                                |
| 9 = Catch Basin<br>Gutter = 751.55<br>Inv. = 748.98                                                                                               |   |

STEVEN T. CHRONIS  
 WISCONSIN REGISTERED LAND SURVEYOR S-0913  
 STEVEN T. CHRONIS  
 DATED THIS 27th DAY OF July, 1983  
 REVISED THIS 8th DAY OF August, 1983



REVISED 8/10/1983  
 REVISED 11/3/1983



**AERO-METRIC ENGINEERING, INC.**

1091 SOUTH WASHBURN STREET OSHKOSH, WISCONSIN 54901  
 DATE: 7/27/83 NOTEBOOK: 73 PAGE: 4-19 SCALE: 1"=40'

TOPOGRAPHIC SURVEY FOR PARK PLAZA  
 IN THE 1st WARD, CITY OF OSHKOSH, WINNEBAGO  
 COUNTY, WISCONSIN