



DESCRIPTION
 LOTS 22 AND 24 LYING EASTERLY OF JACKSON STREET AND ALL OF LOT 20,
 BLOCK 16, LEACH'S MAP; ALSO ALL OF LOTS 11 AND 25, BLOCK 16, W.W. WRIGHT'S
 3 RD ADDITION, 1 ST WARD, CITY OF OSHKOSH, WINNEBAGO COUNTY, WISCONSIN.

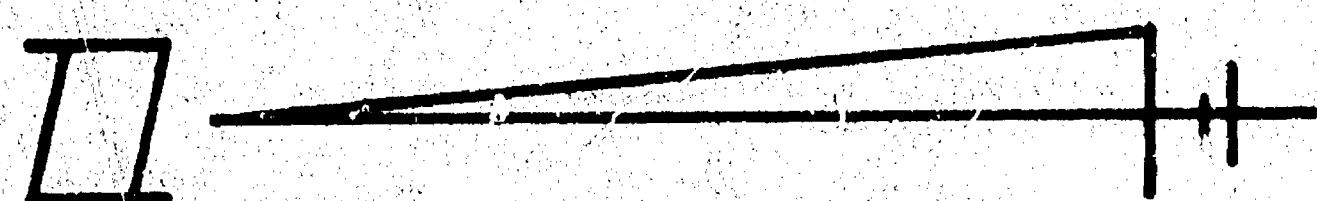


ALL BEARINGS REFERENCED TO THE EAST LINE OF JACKSON STREET, ASSUMED TO BEAR N.00°-00'-00"E.

LEGEND

- = 1" IRON PIPE FOUND
- = P.K. NAIL SET
- ▲ = RAILROAD SPIKE SET

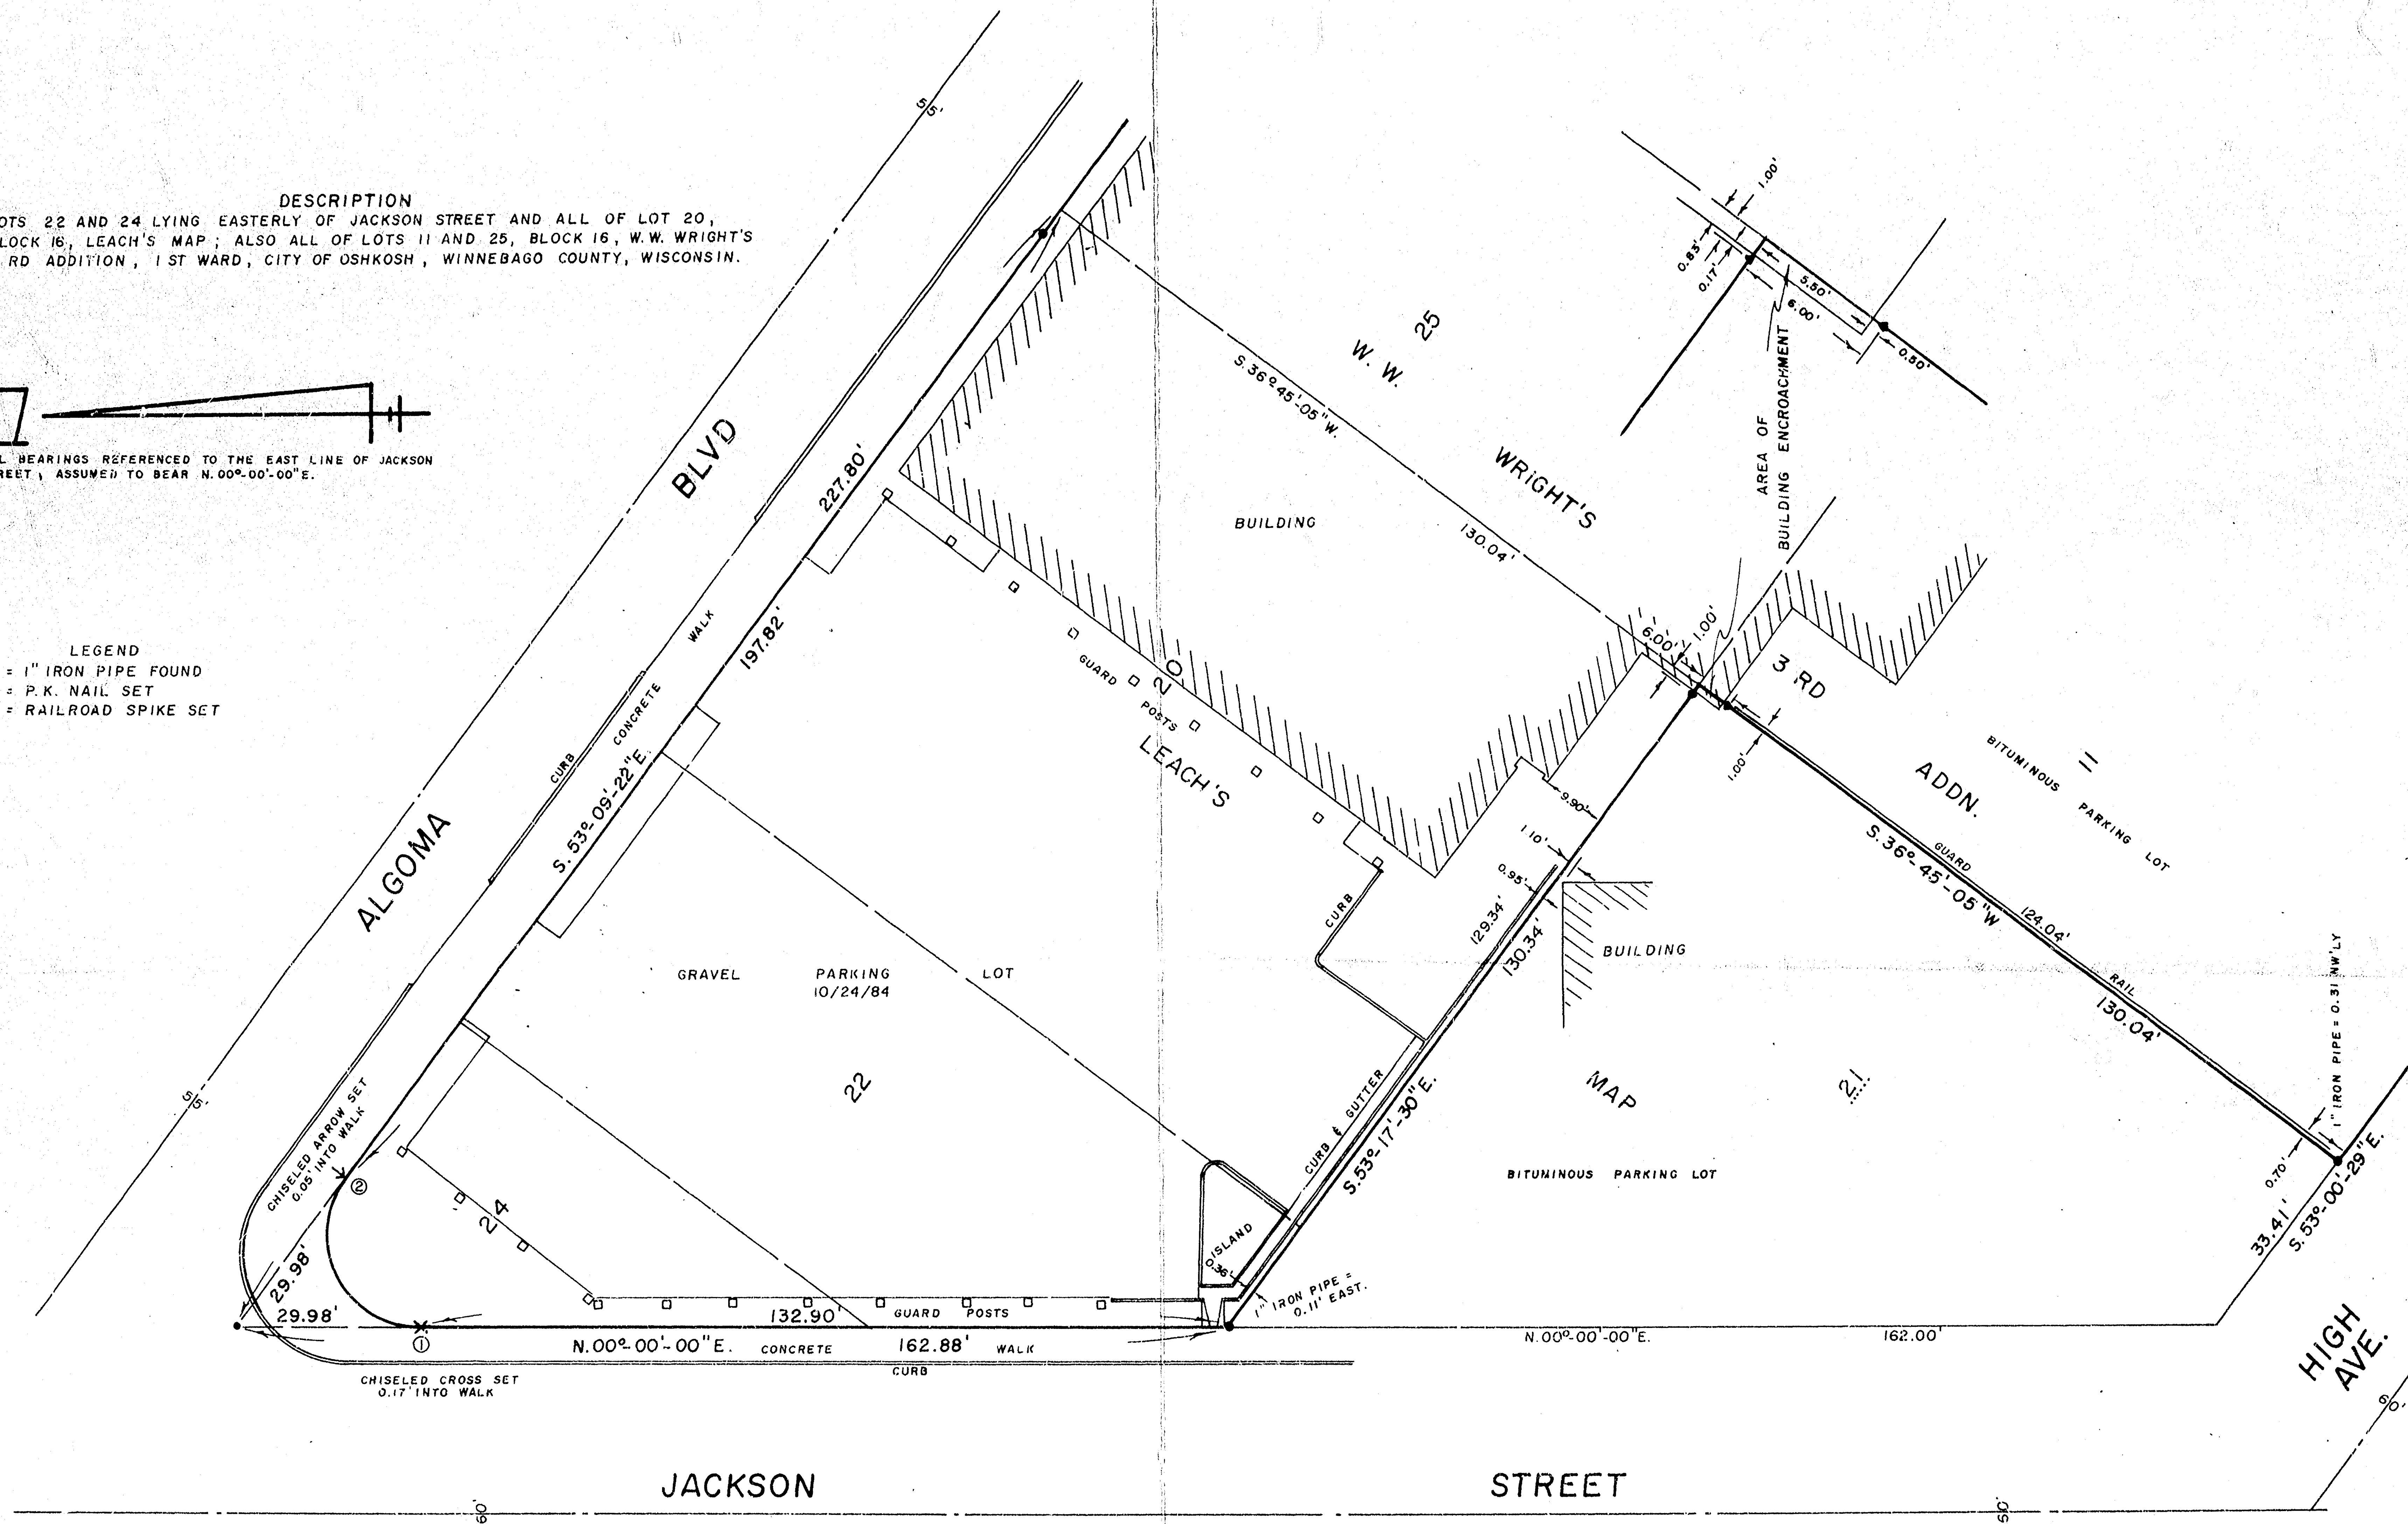

CURVE 1 - 2
 RADIUS = 15.00'
 CHORD BEARING = N.63°25'-19"E.
 CHORD LENGTH = 26.83'
 ARC LENGTH = 33.21'
 CENTRAL ANGLE = 126°50'-38"
 TANGENT BEARING = S.00°00'-00"E.
 " " = S.53°09'-22"E.

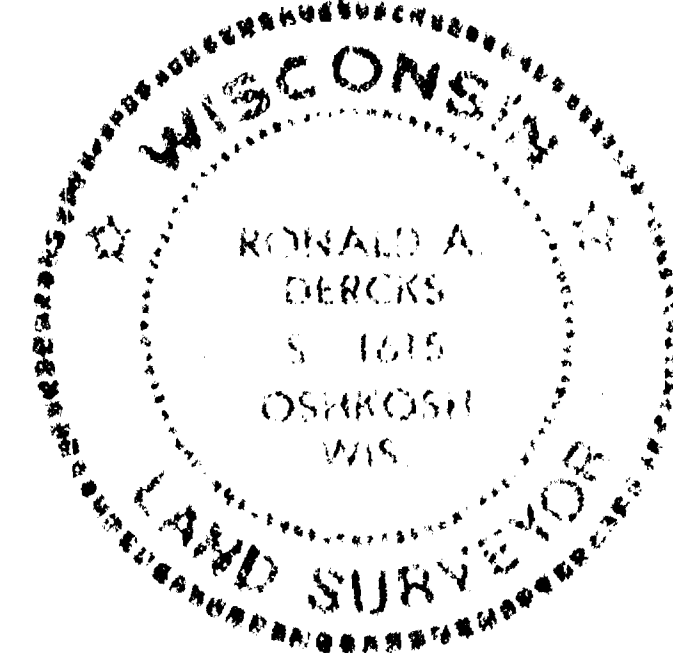

DATED THIS 25th DAY OF October, 1984

Ronald A. Dercks
 WISCONSIN REGISTERED LAND SURVEYOR S-1615
 RONALD A. DERCKS

I, RONALD A. DERCKS, WISCONSIN REGISTERED LAND SURVEYOR OF AERO-ENGINEERING, INC.,
 CERTIFY THAT I HAVE SURVEYED THE ABOVE DESCRIBED PROPERTY AND THAT THE MAP SHOWN
 ABOVE IS A TRUE AND CORRECT REPRESENTATION THEREOF TO THE BEST OF MY KNOWLEDGE
 AND BELIEF.

AERO-METRIC ENGINEERING, INC.

1091 SOUTH WASHBURN STREET OSHKOSH, WISCONSIN 54901

DATE: 10/24/84 NOTEBOOK: 85 PAGE: 22-26 SCALE: 1" = 20'

SURVEY FOR C.R. MEYER CONSTRUCTION

COMPANY OF PORTION OF WISCONSIN TELEPHONE

COMPANY PROPERTY, 1 ST WARD, CITY OF

OSHKOSH