

CITY OF OSHKOSH - 2nd Ward

"Anna M. Lull's 2nd Addition"


PLAT OF SURVEY

KNOWN AS 832 WEST 5th AVENUE, BEING LOT 13 IN BLOCK 3 OF ANNA M. LUTL'S 2nd ADDITION TO THE CITY OF OSHKOSH IN THE SECOND WARD, WINNEBAGO COUNTY, WISCONSIN.

AUGUST 8, 1980

(SURVEY FOR SIDNEY HOGUE)

SURVEY NO. 126-S

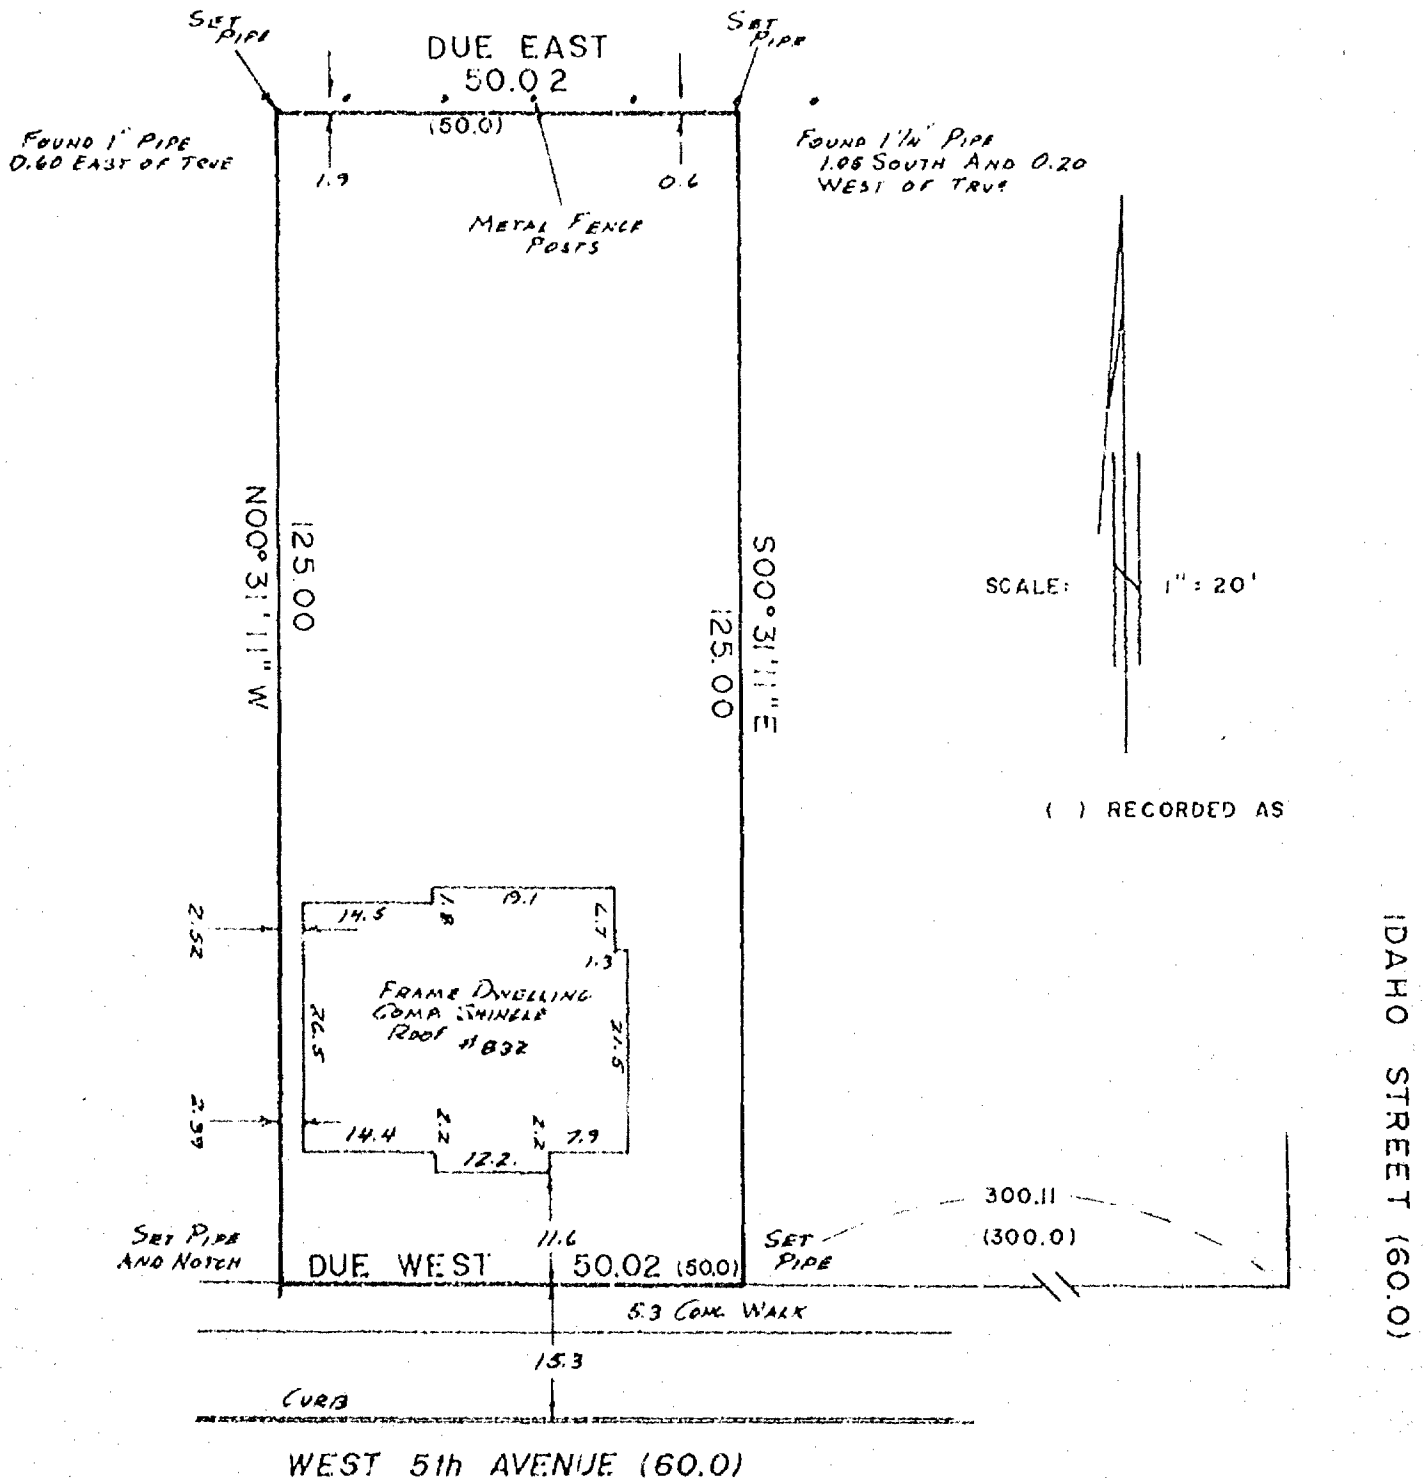

I Certify that I have surveyed the above described property (Property), and the above map is a true representation thereof and shows the size and location of the Property, its exterior boundaries, the location and dimensions of all visible structures thereon, boundary, fences, apparent easements and roadways and visible encroachments, if any. This survey is made for the exclusive use of the present owners of the Property, and of those who purchase, mortgage, or guarantee the title thereto, within one (1) year from date hereof.

national survey & engineering
 417 NORTH SAWYER STREET / P.O. BOX 2863
 OSHKOSH, WISCONSIN 54903
 (414) 426-2800

Reinhard Roehlig

