

CITY OF OSHKOSH - 3rd Ward

"J. Martin's Replat"

PLAT OF SURVEY


KNOWN AS 1667 DOTY STREET. LOT 2 IN J. MARTIN'S REPLAT, THIRD WARD, CITY OF OSHKOSH, WINNEBAGO COUNTY, WISCONSIN.

FEBRUARY 28, 1983

SURVEY FOR SURINDER BHARJ

SURVEY NO. 228-S

T10N R16E

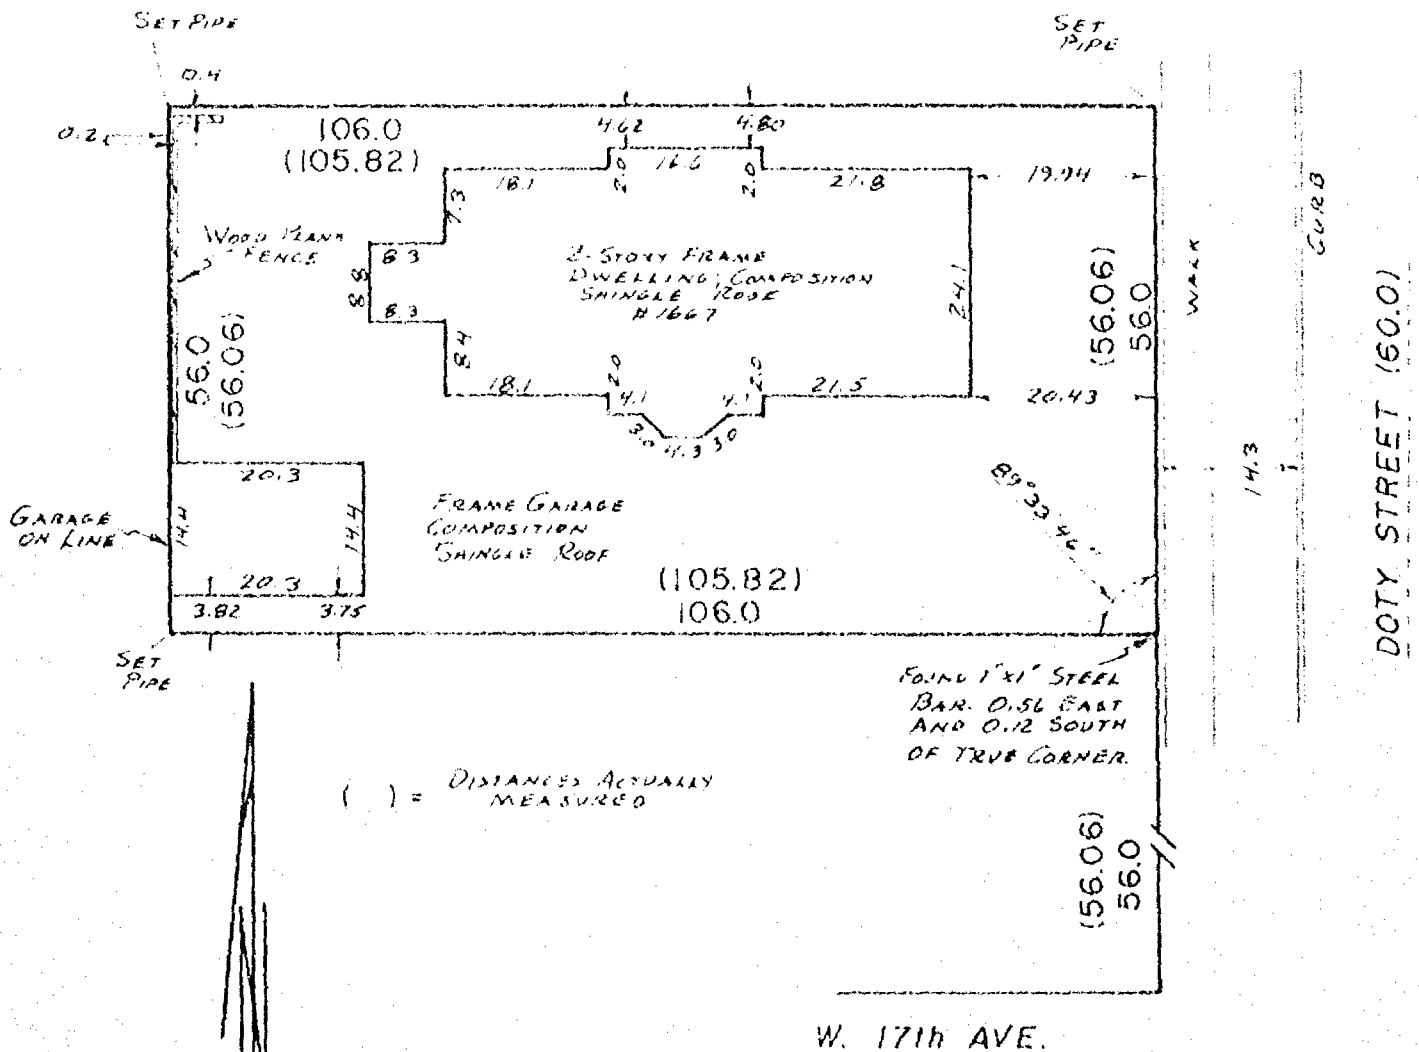

I Certify that I have surveyed the above described property (Property), and the above map is a true representation thereof and shows the size and location of the Property, its exterior boundaries, the location and dimensions of all visible structures thereon, boundary, fences, apparent easements and roadways and visible encroachments, if any. This survey is made for the exclusive use of the present owners of the Property, and also those who purchase, mortgage, or guarantee the title thereto, within one (1) year from date hereof.



national survey & engineering

417 NORTH SAWYER STREET / PO BOX 2903
OSHKOSH, WISCONSIN 54903
(414) 426-2800

