

CITY OF OSHKOSH - 3rd Ward

"Osborn's Addition"

Speed.

No. 2-150C

HASTINGS, MN

LOS ANGELES-CHICAGO-LOGAN, OH
MCGREGOR, TX-LOCUST GROVE, GA
U.S.A.


PLAT OF SURVEY

KNOWN AS 1667-1667A OHIO STREET. THE NORTH 115.0 FT. OF LOT 21 IN BLOCK 113 OF THE PLAT OF OSBORN'S ADDITION TO OSHKOSH, IN THE THIRD WARD, CITY OF OSHKOSH, WINNEBAGO COUNTY, WISCONSIN.

SEPTEMBER 23, 1980

(SURVEY FOR FIRST SAVINGS)

SURVEY NO. 139-S

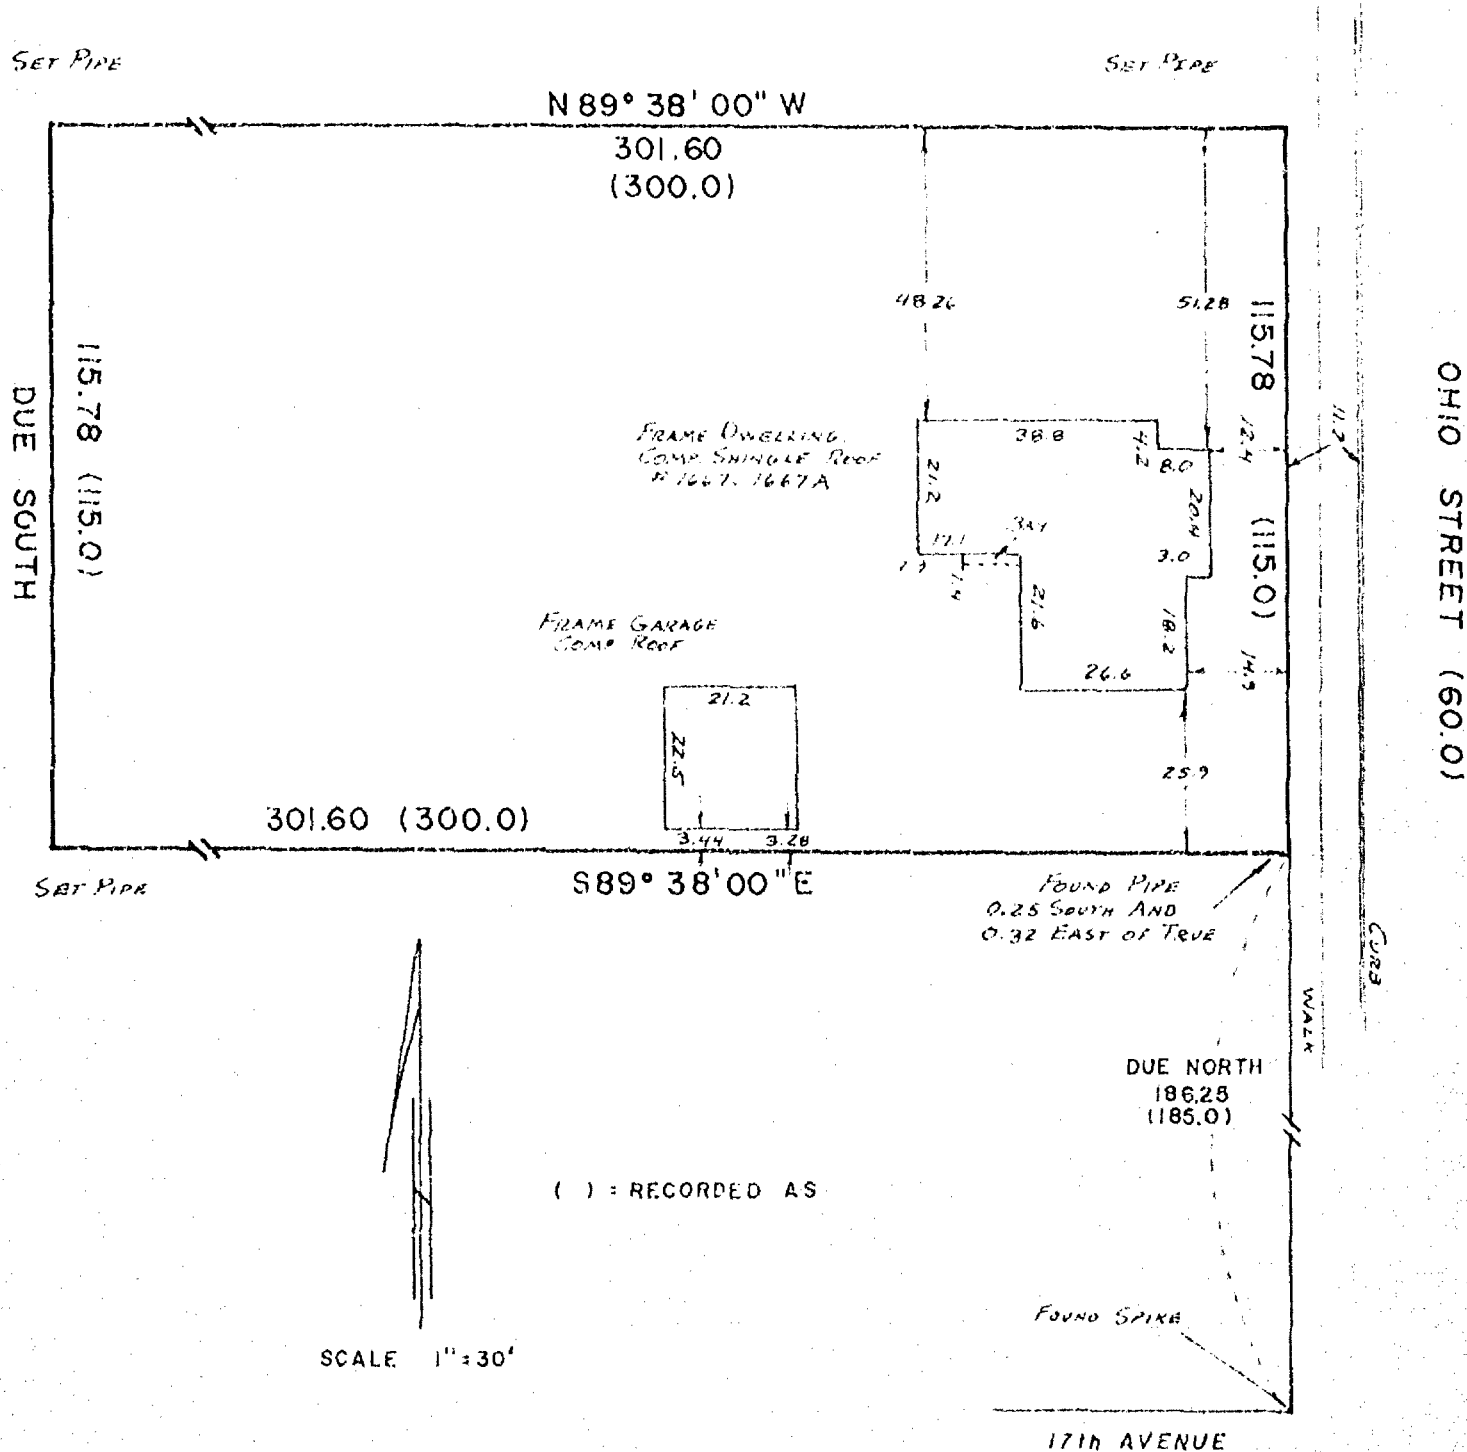

I Certify that I have surveyed the above described property (Property), and the above map is a true representation thereof and shows the size and location of the Property, its exterior boundaries, the location and dimensions of all visible structures thereon, boundary, fences, apparent easements and roadways and visible encroachments, if any. This survey is made for the exclusive use of the present owners of the Property, and also those who purchase, mortgage, or guarantee the title thereto, within one (1) year from date hereof.



national survey & engineering

417 NORTH SAWYER STREET / P.O. BOX 2963
OSHKOSH, WISCONSIN 54903
(414) 428-2800

Reinhard Roehlig

