

PLAT OF SURVEY


KNOWN AS 1022-1022A OREGON STREET, BEING THE NORTH 32.0 FT. OF THE SOUTH 1/2 OF LOTS 11 AND 12 IN BLOCK 2A OF THE PLAT OF THE ORIGINAL THIRD WARD, IN THE 9TH WARD, PER LEACH'S MAP OF 1894, AND NOW IN THE THIRD WARD, CITY OF OSHKOSH, WINNEBAGO COUNTY, WISCONSIN.

APRIL 26, 1965

SURVEY FOR RICHARD WAGNER

SURVEY NO. 1614-S


() = RECORD DIMENSIONS WHERE DIFFERENT FROM FIELD MEASUREMENTS.

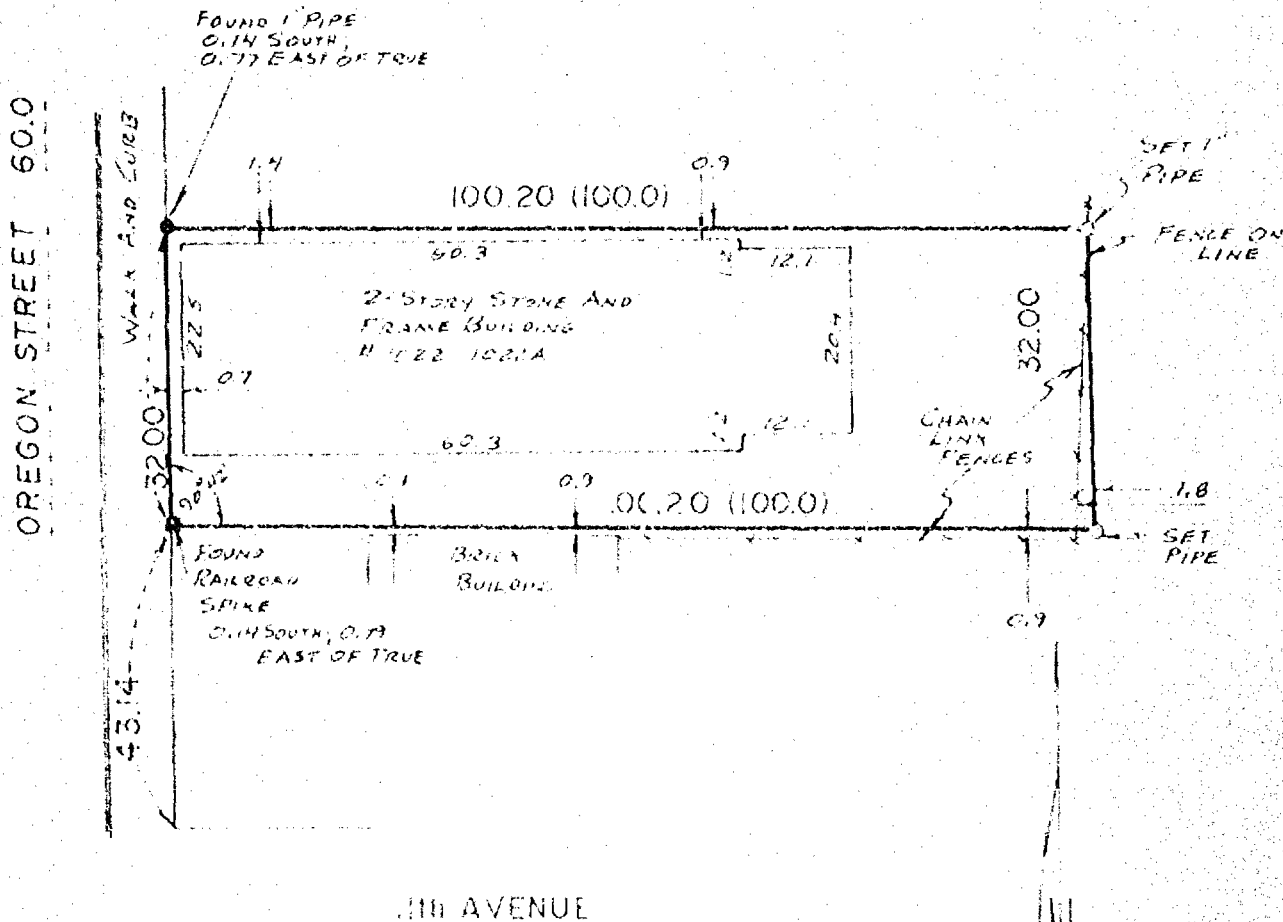

SCALE 1" = 20'


I Certify that I have surveyed the above described property (Property), and the above map is a true representation thereof and shows the size and location of the Property, its exterior boundaries, the location and dimensions of all visible structures thereon, boundary, fences, apparent easements and roadways and visible encroachments, if any.

This survey is made for the exclusive use of the present owners of the Property, and also those who purchase, mortgage, or guarantee the title thereto, within one (1) year from date hereof.

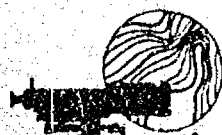

national survey & engineering

417 NORTH SAWYER STREET / P.O. BOX 2963
OSHKOSH, WISCONSIN 54903
(414) 426-2800

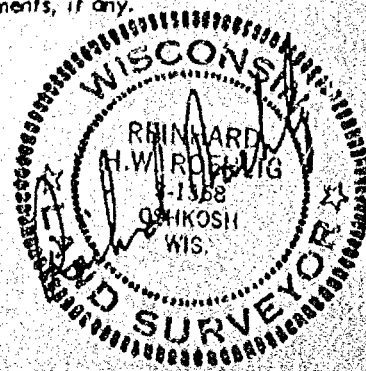

2014

5th

1373-S

CERTIFIED SURVEY MAP NO. 1252

BEING LOTS 1, 2, 3, 4 AND 5 OF BLOCK 4 AND THE SOUTHERLY 13.0 FT. OF THAT PORTION OF 5th STREET (NOW VACATED) LYING EAST OF THE WEST LINE OF SAID LOT 1 AND WEST OF THE EAST LINE OF SAID LOT 5, ALL IN THE PLAT OF THE ORIGINAL THIRD WARD, CITY OF OSHKOSH, WINNEBAGO COUNTY, WISCONSIN, PER LEACH'S MAP OF 1874.

○ ————— DENOTES 1 INCH DIAMETER IRON PIPE 24" LONG WEIGHING NOT LESS THAN 1.13 LBS PER LINEAL FOOT FOUND OR SET.


□ ————— DENOTES P.K. NAIL SET OR FOUND.

ALL DIMENSIONS ARE MEASURED TO THE NEAREST HUNDREDTH OF A FOOT.


NORTH IS REFERENCED TO THE EAST LINE OF NEBRASKA STREET WHICH HAS AN ASSUMED BEARING OF NORTH 00-22-48 WEST.

INTERIOR ANGLES

- A) 90-40-23
- B) 73-30-57
- C) 106-29-03
- D) 89-19-37

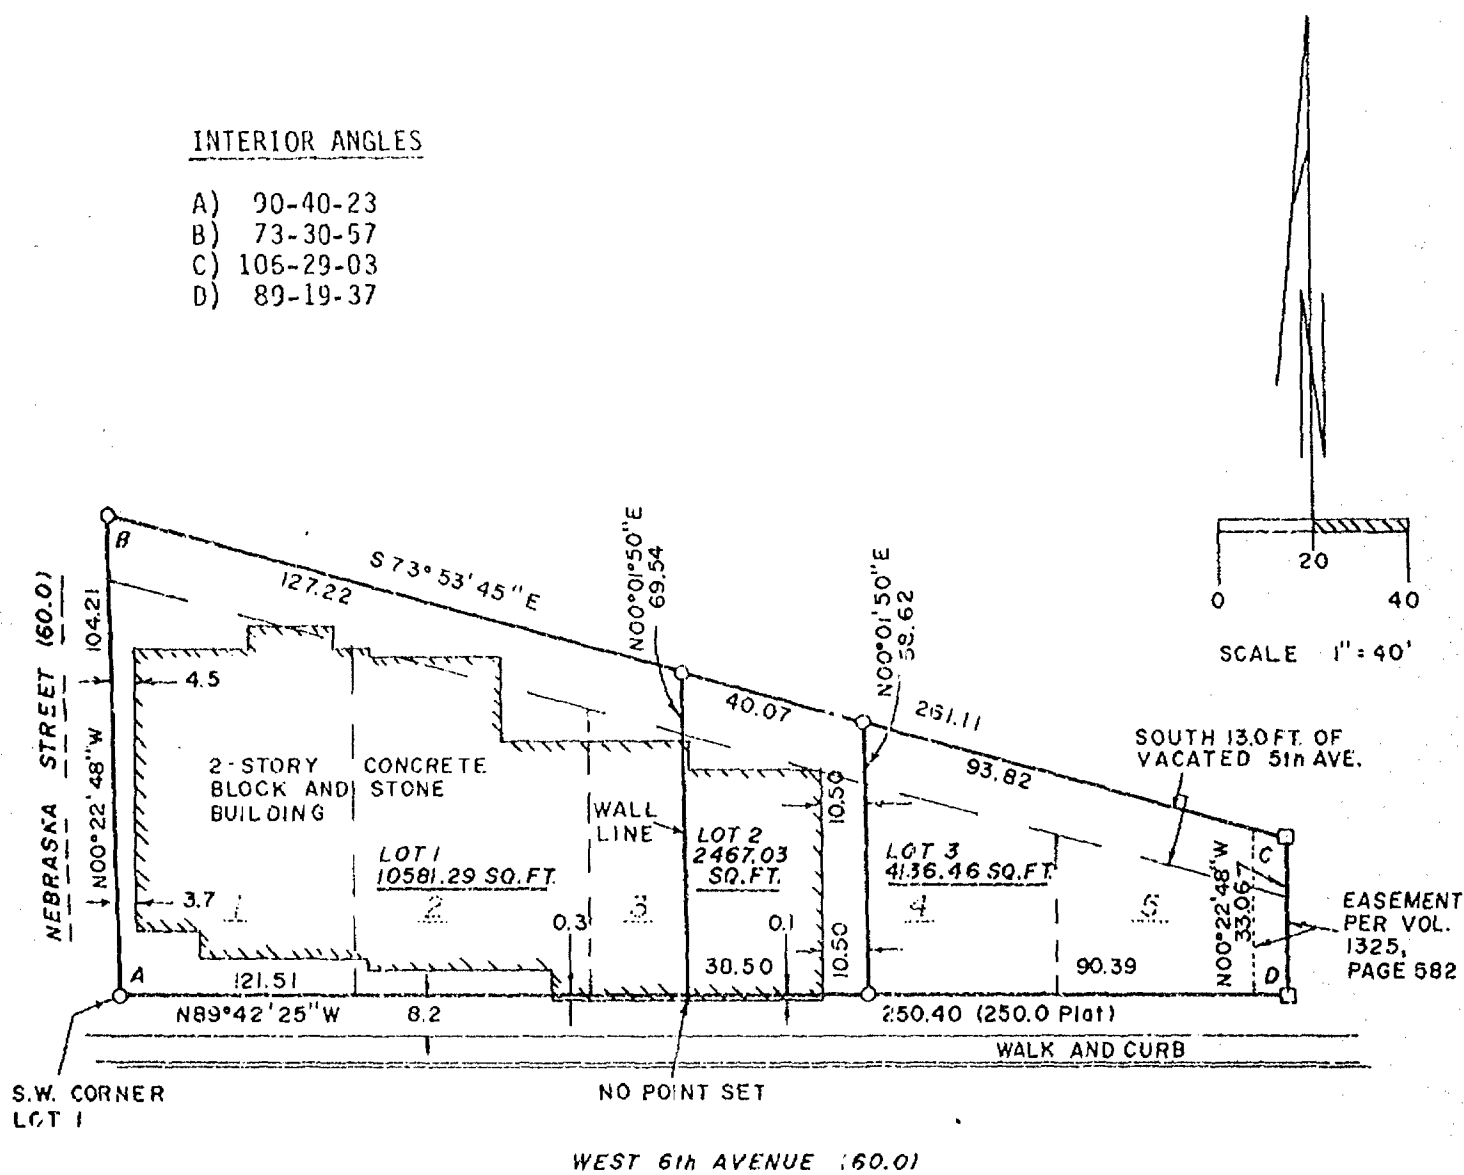

national survey & engineering
 417 NORTH SAWYER STREET/P.O. BOX 2963
 OSHKOSH, WISCONSIN 54903
 (414) 426-2800

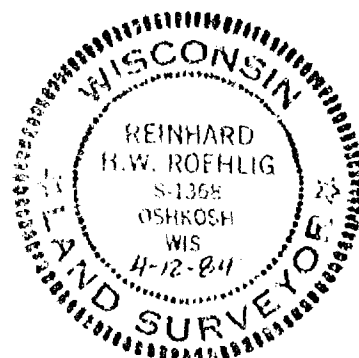

1373-S

CERTIFIED SURVEY MAP NO.. 125.2..

BEING LOTS 1, 2, 3, 4 AND 5 OF BLOCK 4 AND THE SOUTHERLY 13.0 FT. OF THAT PORTION OF 5th STREET (NOW VACATED) LYING EAST OF THE WEST LINE OF SAID LOT 1 AND WEST OF THE EAST LINE OF SAID LOT 5, ALL IN THE PLAT OF THE ORIGINAL THIRD WARD, CITY OF OSHKOSH, WINNEBAGO COUNTY, WISCONSIN, PER LEACH'S MAP OF 1894.

SURVEYOR'S CERTIFICATE:
STATE OF WISCONSIN)

:SS

WINNEBAGO COUNTY)

I, REINHARD ROEHLIG, Wisconsin Registered Land Surveyor, do hereby certify:

THAT I have surveyed and mapped Block 4 in the Plat of the Original Third Ward per Leach's map of 1894 and part of vacated 5th Avenue, all in the third ward, City of Oshkosh, Winnebago County, Wisconsin, which is bounded and described as follows:


Commencing at the southwest corner of Lot 1 in said Block 4, thence North 00-22-48 West along the east line of Nebraska Street 104.21 ft. to a point, thence South 73-53-45 East 261.11 ft. to a point on the east line of lot 5 extended north, thence South 00-22-48 East along the extended east line and actual east line of said Lot 5 aforesaid 33.06 ft. to a point on the north line of West 6th Avenue, thence North 89-42-25 West along said north line of 6th Avenue (also the south line of Block 4) 250.40 ft. to the point of beginning.

THAT I have made this survey and land division and map by the direction of THE GRANARY RESTAURANT OF OSHKOSH, INC., (John O. Reider, President), owner of said land.

THAT such map is a correct representation of all the exterior boundaries of the land surveyed and the land division thereof made.

THAT I have fully complied with the provisions of Chapter 236 of the Wisconsin Statutes and the Land Subdivision Ordinance of the City of Oshkosh.

DATE.. 7-12-84..

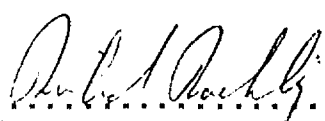
Reinhard Roehlig, Registered
Land Surveyor S-1368

SHEET 2 OF 3



1373-S

CERTIFIED SURVEY MAP NO. 1252

BEING LOTS 1, 2, 3, 4 AND 5 OF BLOCK 4 AND THE SOUTHERLY 13.0 FT. OF THAT PORTION OF 5th STREET (NOW VACATED) LYING EAST OF THE WEST LINE OF SAID LOT 1 AND WEST OF THE EAST LINE OF SAID LOT 5, ALL IN THE PLAT OF THE ORIGINAL THIRD WARD, CITY OF OSHKOSH, WINNEBAGO COUNTY, WISCONSIN, PER LEACH'S MAP OF 1894.

OWNER'S CERTIFICATE:

AS PRESIDENT of The Granary Restaurant of Oshkosh, Inc., I hereby certify that I caused the land described on this map to be surveyed and mapped as represented on this map in accordance with the City of Oshkosh Subdivision Ordinance.

WITNESS my hand and seal of said corporate officer this 22nd day of May 1984.

John O. Rieder
John O. Rieder (President)

STATE OF WISCONSIN)

:SS

WINNEBAGO COUNTY)

May PERSONALLY came before me this 22nd day of May 1984 the above named John O. Rieder, to me known to be the person who executed the foregoing instrument and acknowledged the same.

[Signature]
Notary Public, Winnebago
County, State of Wisconsin

My Commission Expires 15 Dec 1985

CITY OF OSHKOSH COMMON COUNCIL CERTIFICATE:

THIS CERTIFIED SURVEY MAP of Block 4 in the Plat of the Original Third Ward, City of Oshkosh, Per Leach's Map of 1894 along with part of vacated 5th Avenue, The Granary Restaurant of Oshkosh Inc., owner, is hereby approved.

Date 5/24/84

Kathleen M. Gropp
Mayor, City of Oshkosh

THIS INSTRUMENT WAS DRAFTED BY REINHARD ROEHLIG.

611506

Register's Office

Winnebago County, Wis.

Sheet 3 of 3

Received for record this 25th
day of May A.D. 1984
at 1:00 o'clock P.M. and
recorded in Vol. 1 of SM
on page 1252

[Signature]
Register of Deeds



Schmitt Abstract chgo
g. [Signature]

15th


PLAT OF SURVEY

KNOWN AS 500 WEST 15TH AVENUE, BEING LOTS 23 AND 24 IN BLOCK 105 OF THE PLAT OF THE ORIGINAL THIRD WARD, CITY OF OSHKOSH, WINNEBAGO COUNTY, WISCONSIN, PER LEACH'S MAP OF 1894.

MAY 16, 1984

SURVEY FOR OSHKOSH, SAVINGS
APPLICANT: KENNETH REICHENBERGER
MONUMENT WAIVER ON FILE

SURVEY NO. 1440-M

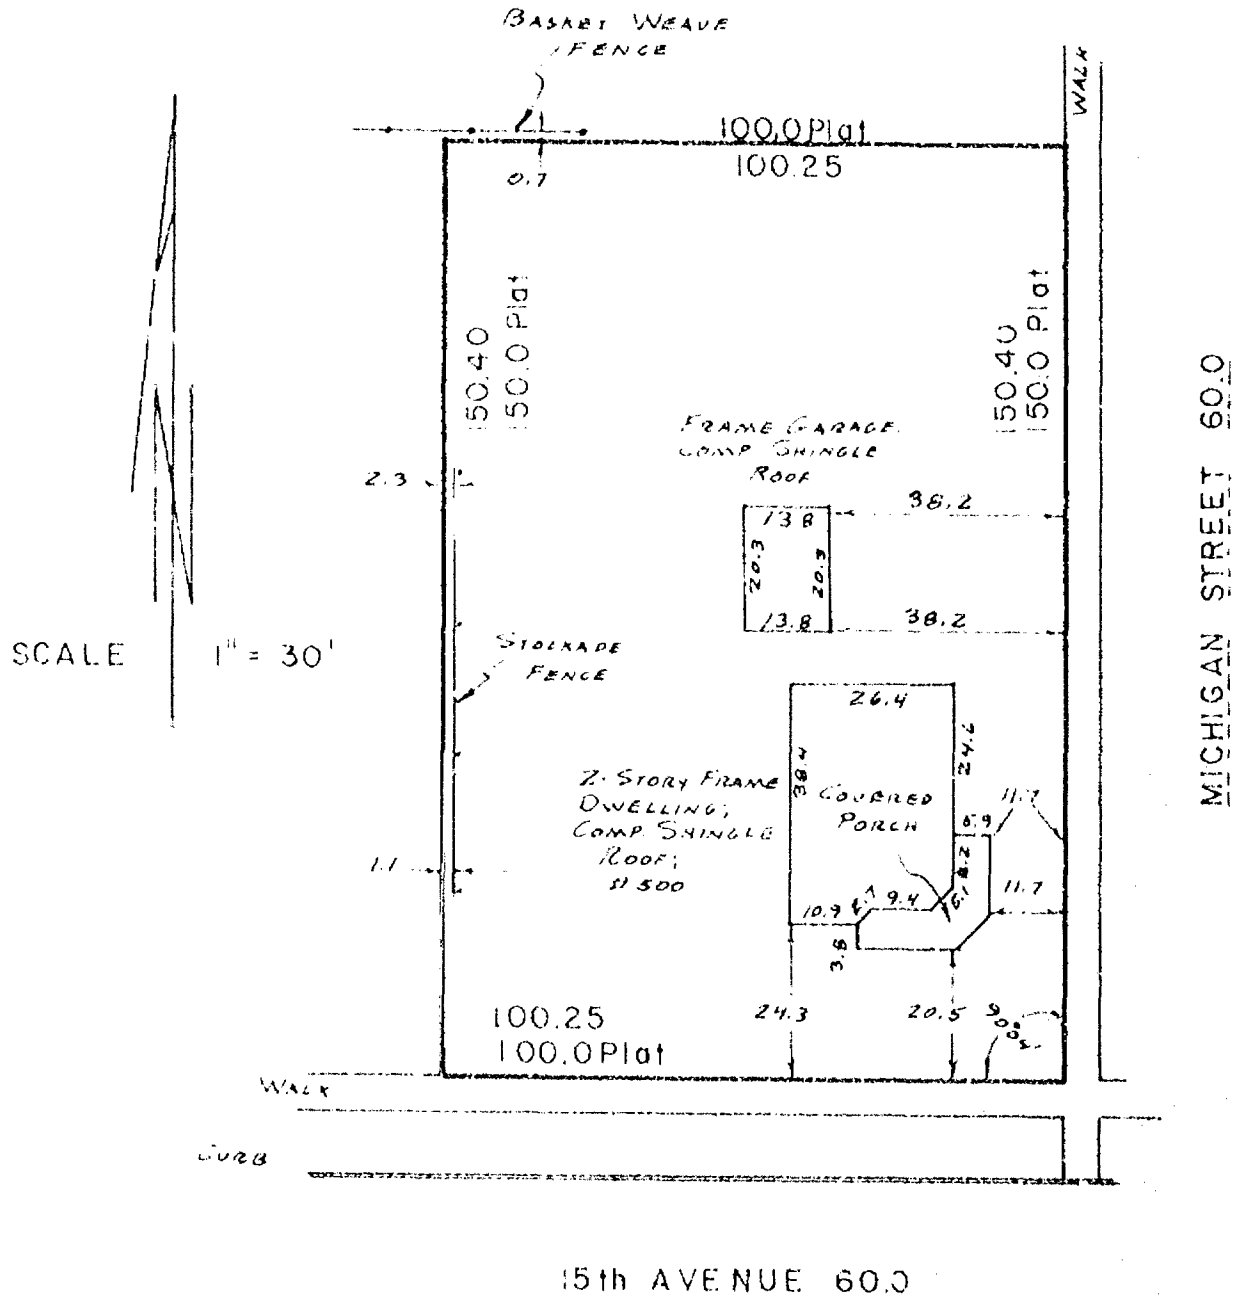


I Certify that I have surveyed the above described property (Property), and the above map is a true representation thereof and shows the size and location of the Property, its exterior boundaries, the location and dimensions of all visible structures thereon, boundary, fences, apparent easements and roadways and visible encroachments, if any. This survey is made for the exclusive use of the present owners of the Property, and also those who purchase, mortgage, or guarantee the title thereto, within one (1) year from date hereof.




national survey & engineering

417 NORTH SAWYER STREET / P.O. BOX 2963
OSHKOSH, WISCONSIN 54903
(414) 426-2800

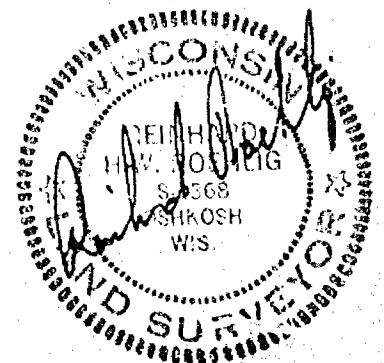

11 TH SURVEY FOR ATTORNEY LEWIS C. MAGHUSEN

That part of Lots 9, 10 and 11 of Block 26 in the Plat of the Original Third Ward, in the Third Ward, City of Oshkosh, per Leach's Map of 1894, described as follows, viz: Commencing on the West line of South Main Street, 60.00 feet South of the South line of West Eleventh Avenue, thence South 40.00 feet along the West line of South Main Street, thence N. 89°-11'-14" W. 110.00 feet parallel to the South line of West Eleventh Avenue, thence North 40.00 feet, thence S. 89°-11'-14" E. 110.00 feet to the place of commencement.

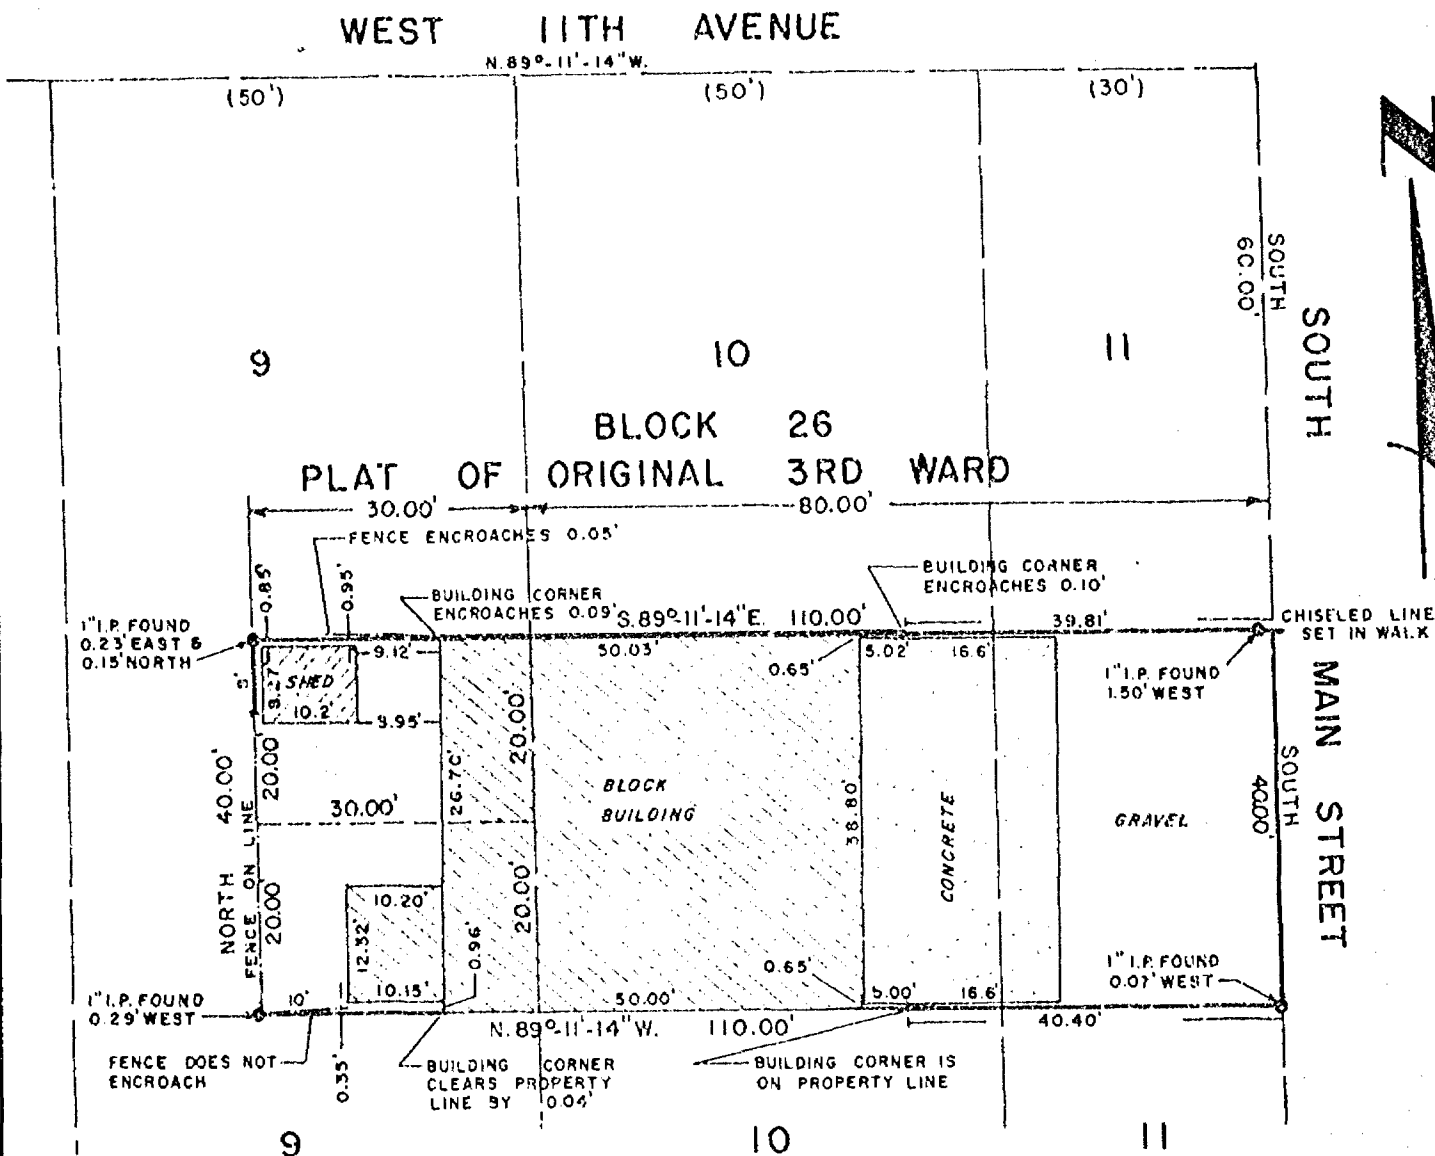

I, STEVEN T. CHRONIS, WISCONSIN REGISTERED LAND SURVEYOR OF AERO-METRIC ENGINEERING, INC., HAVE SURVEYED THE ABOVE DESCRIBED PROPERTY AND THE ABOVE MAP IS A TRUE REPRESENTATION THEREOF AND SHOWS THE SIZE AND LOCATION OF THE PROPERTY, ITS EXTERIOR BOUNDARIES, THE LOCATION AND DIMENSIONS OF ALL STRUCTURES THEREON, FENCES, APPARENT EASEMENTS AND ROADWAYS AND VISIBLE ENCROACHMENTS, IF ANY.

"THIS SURVEY IS MADE FOR THE EXCLUSIVE USE OF THE PRESENT OWNERS OF THE PROPERTY, AND ALSO THOSE WHO PURCHASE, MORTGAGE OR GUARANTEE THE TITLE THERE TO WITHIN ONE (1) YEAR FROM DATE HEREOF, AND AS TO THEM I HEREBY CERTIFY THAT SAID SURVEY AND THE ABOVE MAP WERE MADE IN ACCORDANCE WITH ACCEPTABLE PROFESSIONAL STANDARDS AND THAT THE INFORMATION CONTAINED THEREON IS, TO THE BEST OF MY KNOWLEDGE, INFORMATION AND BELIEF, A TRUE AND ACCURATE REPRESENTATION THEREOF."

LEGEND

0-1" IRON PIPE FOUND

= FENCE

= AREA BEING OCCUPIED ADVERSELY

NOTE: PARCEL WAS SURVEYED ACCORDING TO A WARRANTY DEED RECORDED IN VOLUME 847 OF DEEDS ON PAGE 243, DOC. NO. 245447, AND A 20' x 30' PARCEL PRESENTLY BEING OCCUPIED BY OWNER.


Steven T. Chronis
STEVEN T. CHRONIS
WISCONSIN REGISTERED LAND SURVEYOR S-913

DATED THIS 21st DAY OF April, 1982

AERO-METRIC ENGINEERING, INC.
PHOTOGRAMMETRIC ENGINEERS
LAND SURVEYORS
OSHKOSH, WISCONSIN



NOTEBOOK 67 PAGE 48, 49

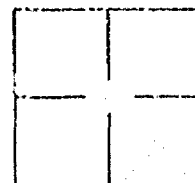

L-1038

5th


PLAT OF SURVEY

LOTS 1, 2, 3, 4 AND 5 OF BLOCK 4 AND THE SOUTHERLY 13.9 FT. OF THAT PORTION OF 5th AVENUE (NOW VACATED) LYING EAST OF THE WEST LINE OF SAID LOT 1 AND WEST OF THE EAST LINE OF SAID LOT 5, ALL IN THE PLAT OF THE ORIGINAL THIRD WARD, CITY OF OSHKOSH, PER LEACH'S MAP OF 1894, SUBJECT TO RIGHTS GRANTED BY EASEMENT RECORDED IN VOLUME 1325 ON PAGE 582, ALL IN THE THIRD WARD, CITY OF OSHKOSH, WINNEBAGO COUNTY, WISCONSIN.

DECEMBER 15, 1983

SURVEY FOR ANDREW THOMPSON

SURVEY NO. 1373-S

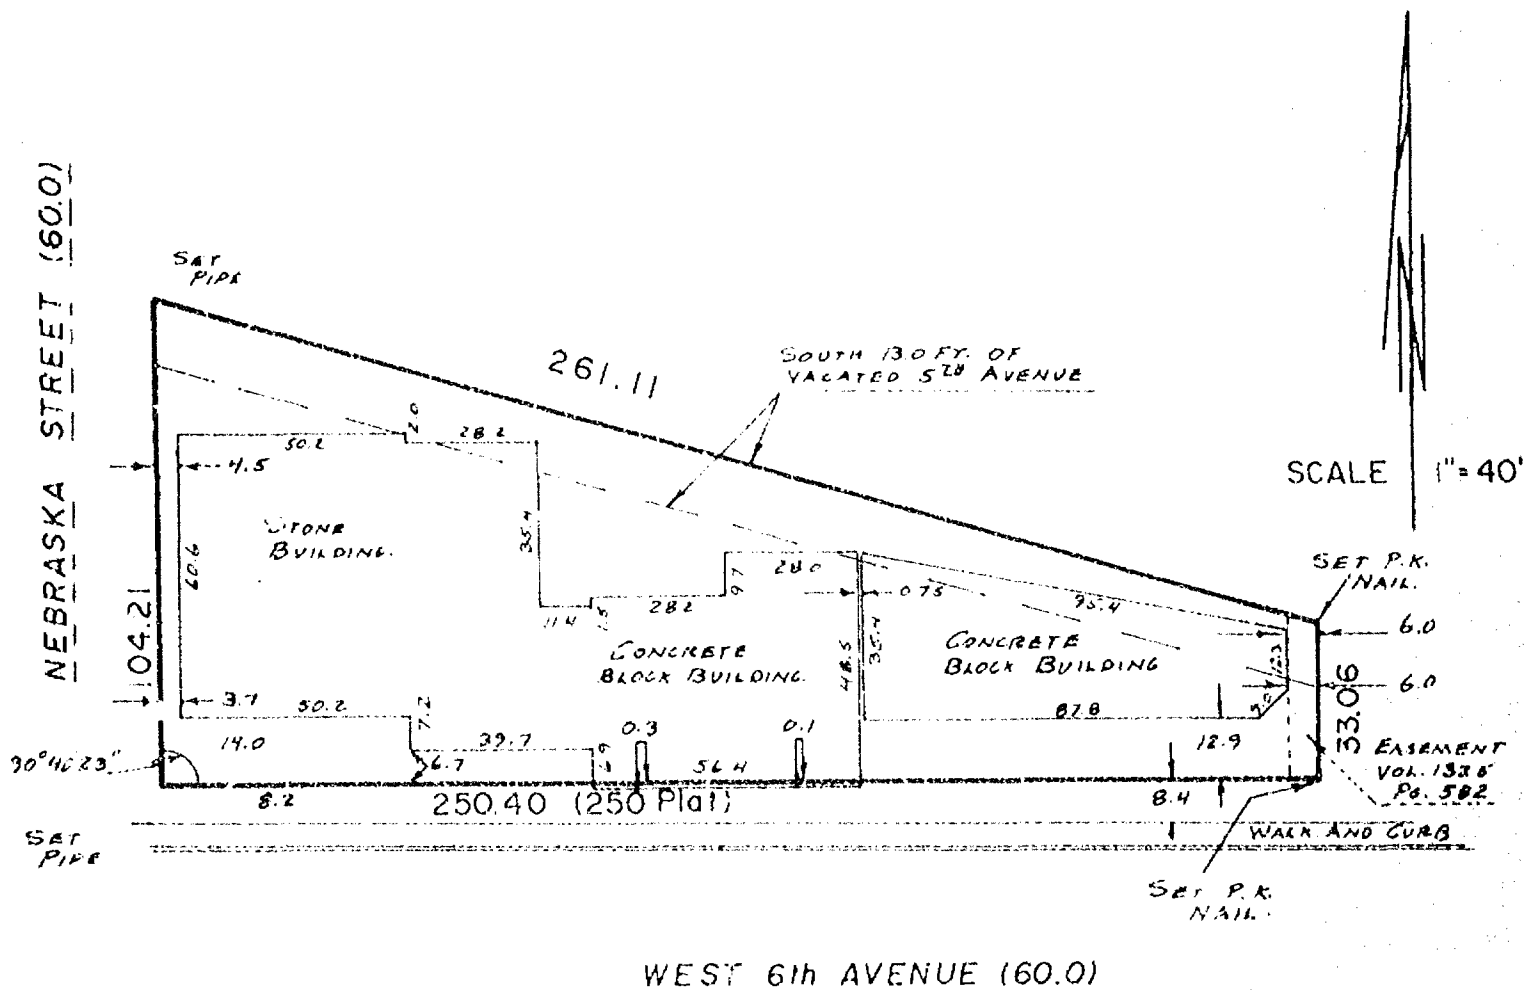


I Certify that I have surveyed the above described property (Property), and the above map is a true representation thereof and shows the size and location of the Property, its exterior boundaries, the location and dimensions of all visible structures thereon, boundary, fences, apparent easements and roadways and visible encroachments, if any. This survey is made for the exclusive use of the present owners of the Property, and also those who purchase, mortgage, or guarantee the title thereto, within one (1) year from date hereof.




national survey & engineering

417 NORTH SAWYER STREET / P.O. BOX 2963
OSHKOSH, WISCONSIN 54903
(414) 426-2800

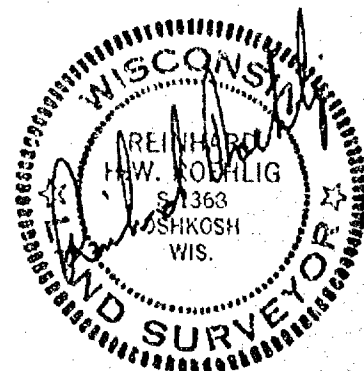

16th

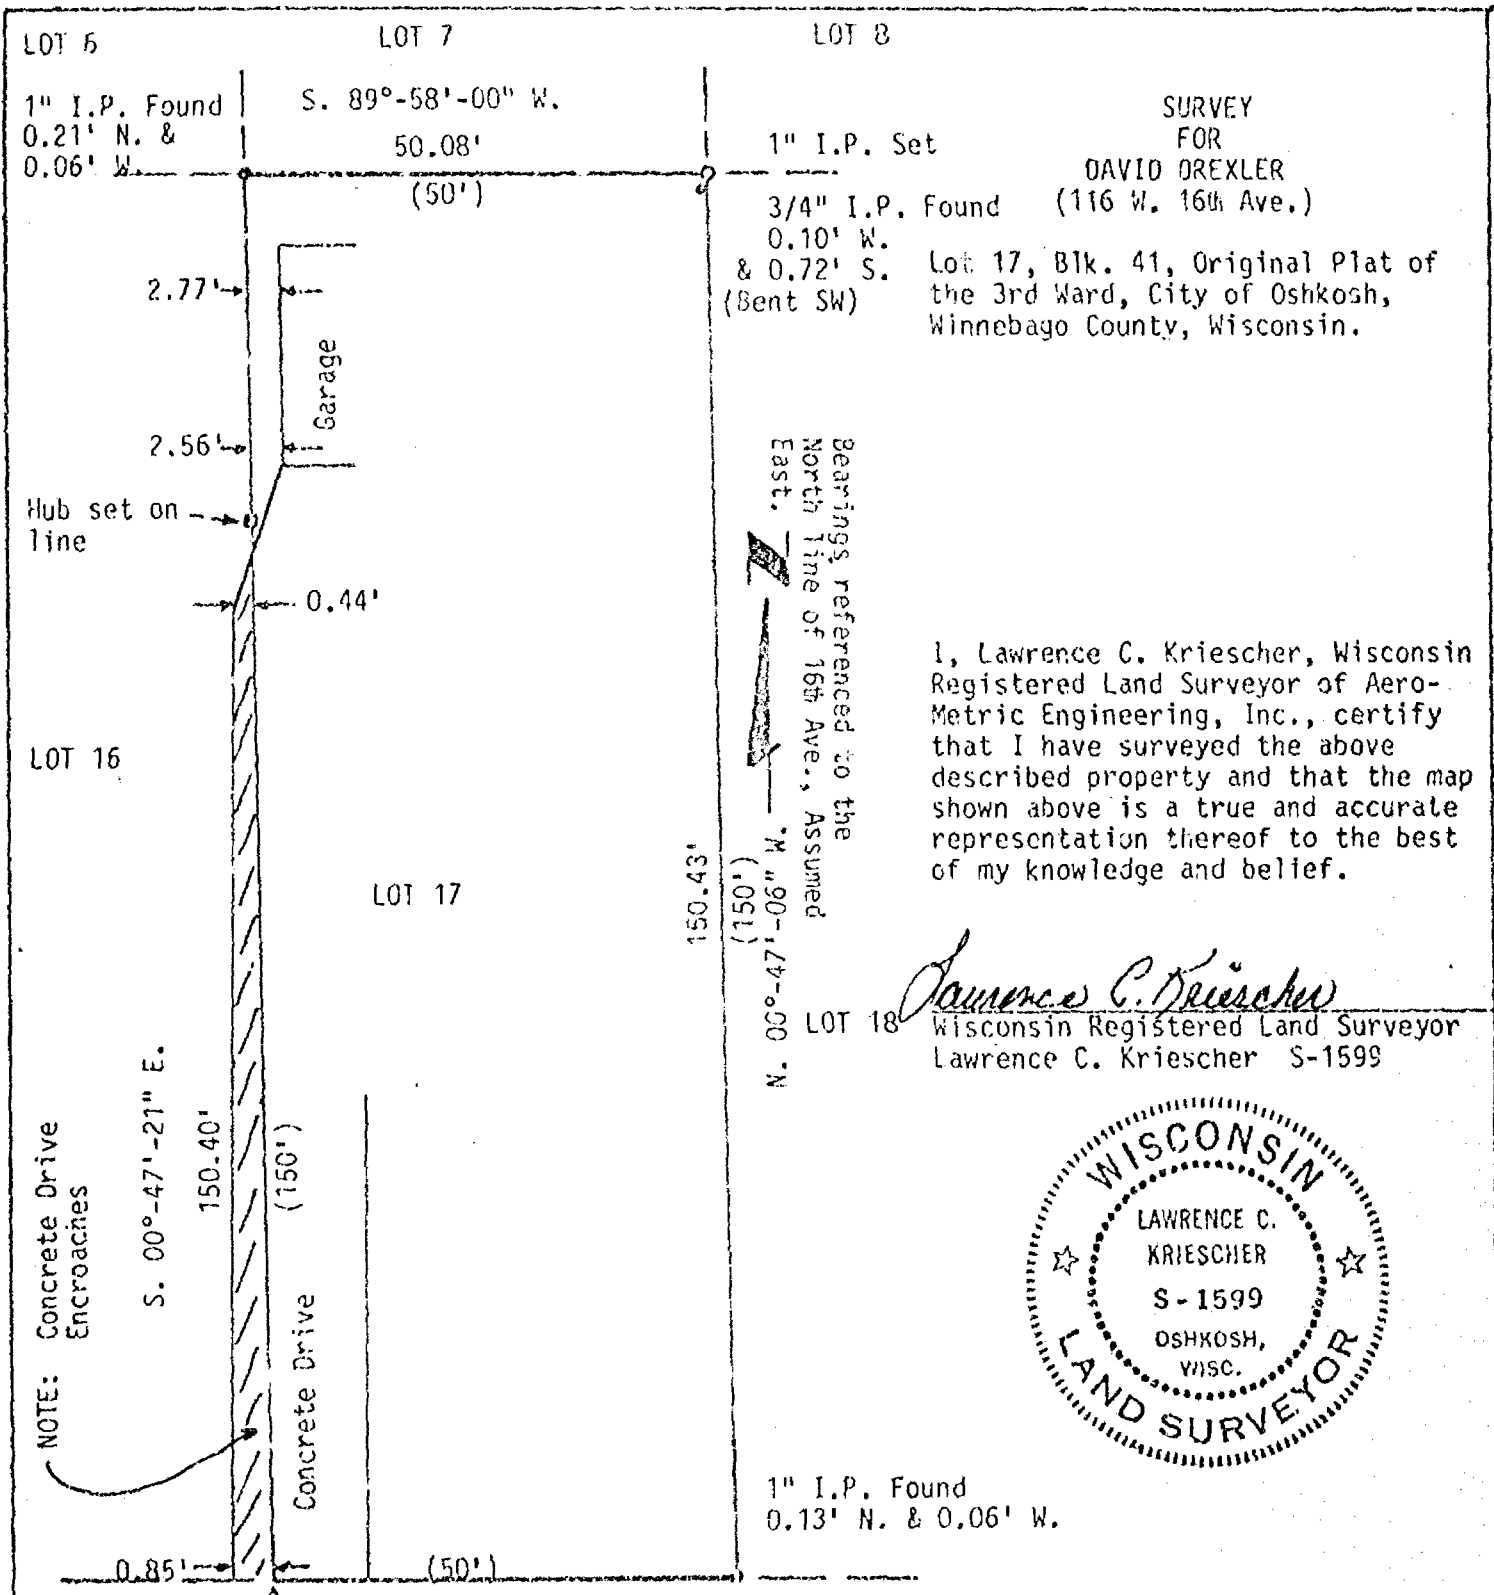

SURVEY
FOR
DAVID DREXLER
(116 W. 16th Ave.)
3/4" I.P. Found
0.10' W.
& 0.72' S.
(Bent SW)
Lot 17, Blk. 41, Original Plat of
the 3rd Ward, City of Oshkosh,
Winnebago County, Wisconsin.

I, Lawrence C. Kriescher, Wisconsin
Registered Land Surveyor of Aero-
Metric Engineering, Inc., certify
that I have surveyed the above
described property and that the map
shown above is a true and accurate
representation thereof to the best
of my knowledge and belief.

Lawrence C. Kriescher

LOT 18 Wisconsin Registered Land Surveyor
Lawrence C. Kriescher S-1599



NOTE: Concrete Drive
Encroaches

Chiseled Arrow
Found 0.02' W.
50.07'
East

Aero-Metric Engineering, Inc.
1091 S. Washburn Street
Oshkosh, Wisconsin

Legend

Scale: 1" = 20'
N.B. 82 P. 48-50
June 1, 1984
(50') = Plat Distance

PLAT OF SURVEY


KNOWN AS 337 WEST 14th AVENUE. LOT 5 IN BLOCK 72 IN THE PLAT OF THE ORIGINAL 3rd WARD, CITY OF OSHKOSH, WINNEBAGO COUNTY, WISCONSIN.

JUNE 16, 1982

SURVEY FOR SHIRLEY DELFOSSE

SURVEY NO. 212-S


W. 14th STREET (60.0)

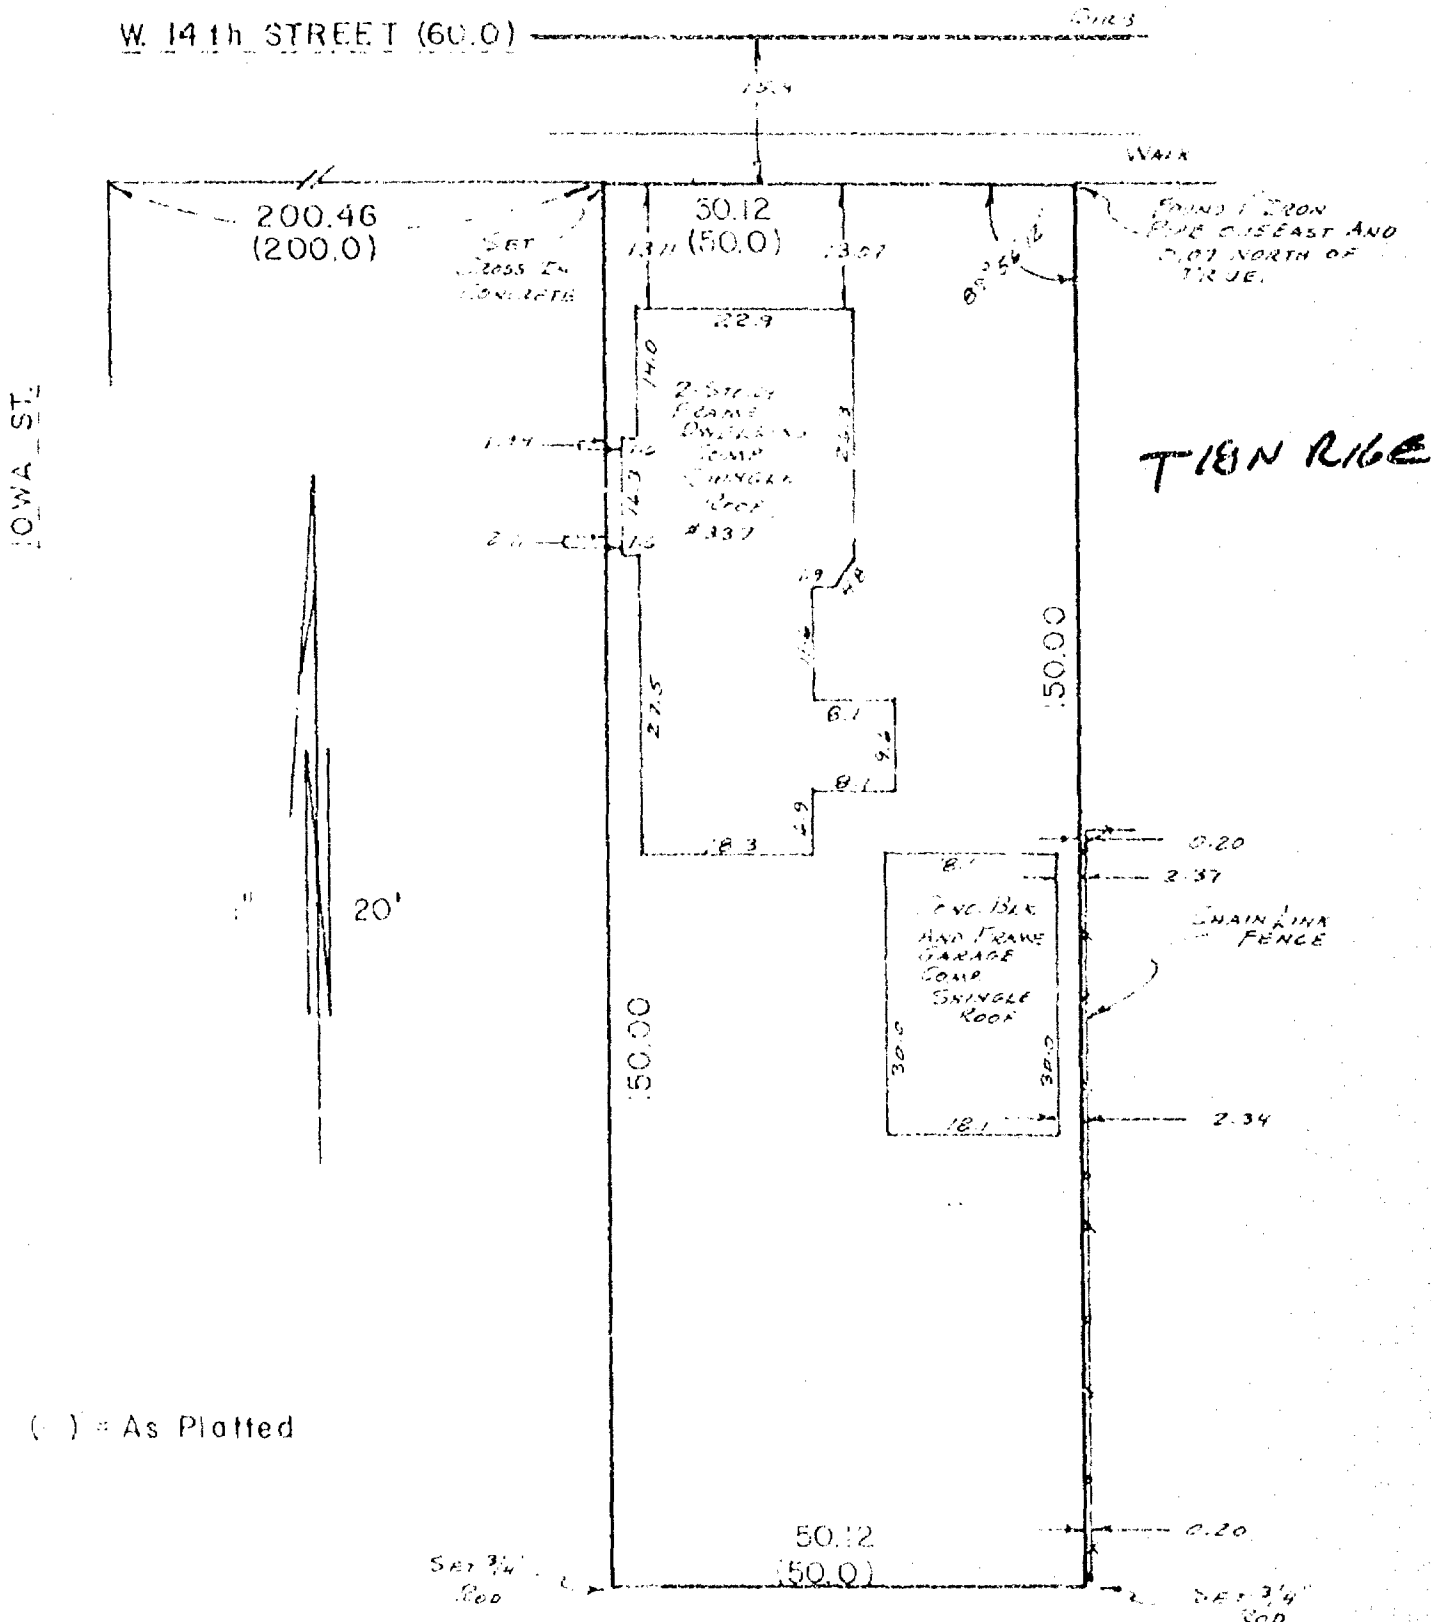


() = As Plotted

I Certify that I have surveyed the above described property (Property), and the above map is a true representation thereof and shows the size and location of the Property, its exterior boundaries, the location and dimensions of all visible structures thereon, boundary, fences, apparent easements and roadways and visible encroachments, if any.

This survey is made for the exclusive use of the present owners of the Property, and also those who purchase, mortgage, or guarantee the title thereto, within one (1) year from date hereof.

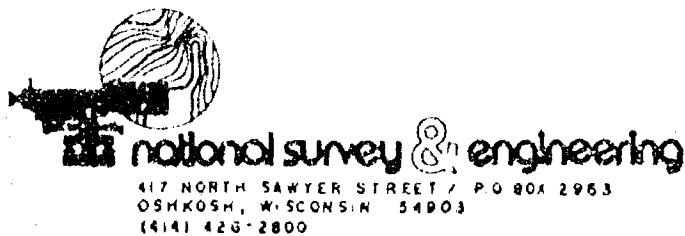

Reinhard Roehlig

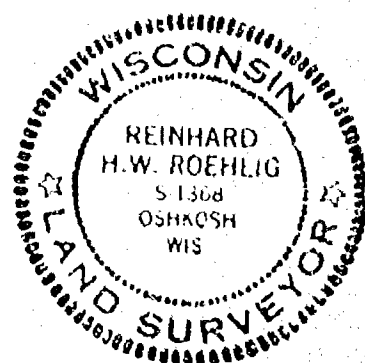

PLAT OF SURVEY

KNOWN AS 45 WEST 9th AVENUE, BEING THE EAST 40.0 FT. OF THE NORTH 100.0 FT. OF LOT 2 IN BLOCK 16 OF THE PLAT OF THE ORIGINAL THIRD WARD, IN THE THIRD WARD, CITY OF OSHKOSH, PER LEACH'S MAP OF 1894, WINNEBAGO COUNTY, WISCONSIN.


OCTOBER 10, 1983

SURVEY FOR OSHKOSH SAVINGS
APPLICANT: RALPH MARTIN
MONUMENT WAIVER ON FILE

SURVEY NO. 1330-H

NEBRASKA STREET

NINTH AVENUE (60.0)

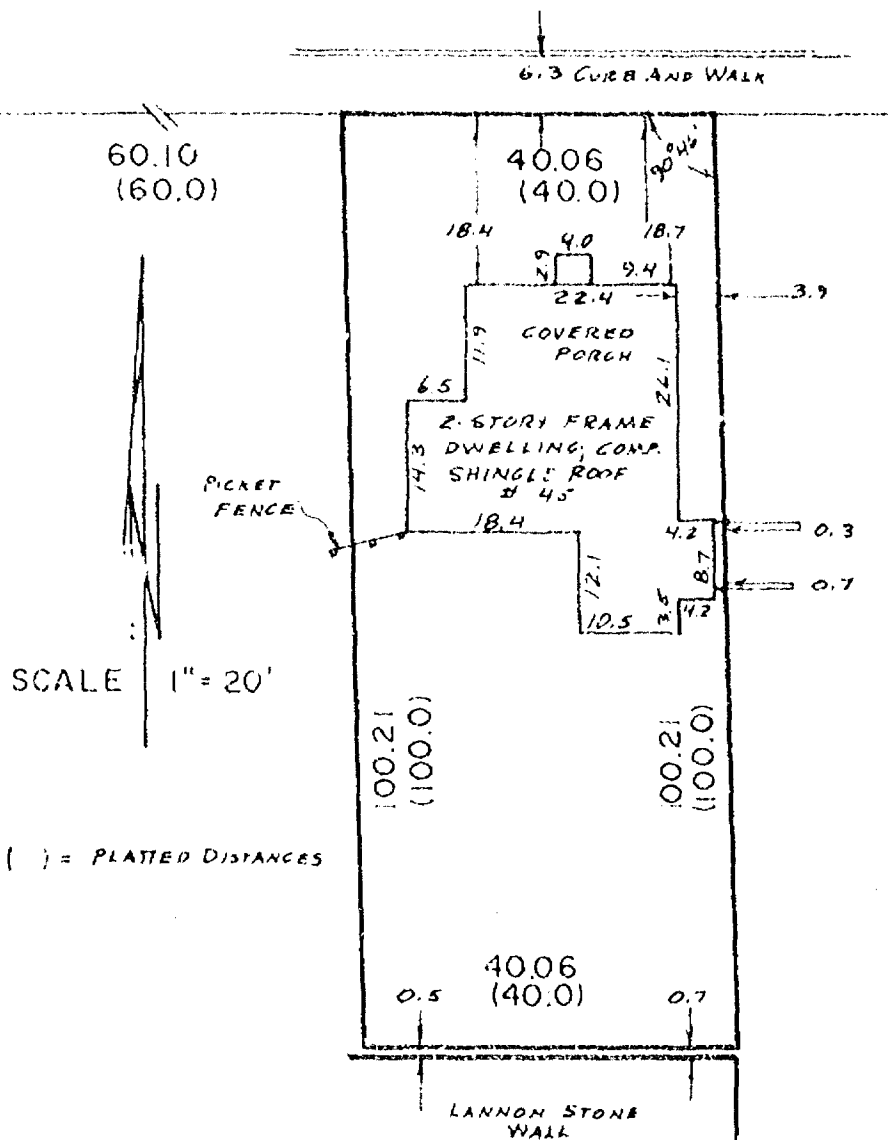


I Certify that I have surveyed the above described property (Property), and the above map is a true representation thereof and shows the size and location of the Property, its exterior boundaries, the location and dimensions of all visible structures thereon, boundary, fences, apparent easements and roadways and visible encroachments, if any.

This survey is made for the exclusive use of the present owners of the Property, and also those who purchase, mortgage, or guarantee the title thereto, within one (1) year from date hereof.



national survey & engineering

417 NORTH SAWYER STREET / P.O. BOX 2963
OSHKOSH, WISCONSIN 54903
(414) 426-2800

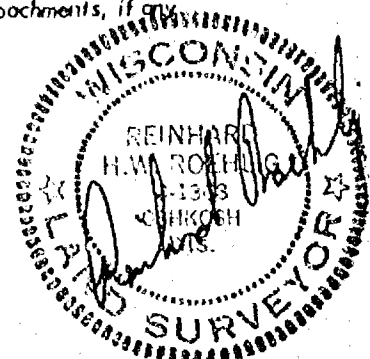


Winnebago

Plat of Survey

THE NORTH FIFTY (50.00) FEET OF LOTS NINETEEN AND TWENTY (19&20),
BLOCK THIRTY SEVEN (37) IN THE ORIGINAL PLAT OF THE THIRD WARD
IN THE CITY OF OSHKOSH, WINNEBAGO COUNTY, WISCONSIN.

CLIENTS: Robert Bernit
975 Maricopa Drive
Oshkosh, Wisconsin
54901

Eunice Martin
1631 Doty St.
Oshkosh, Wisconsin
54901

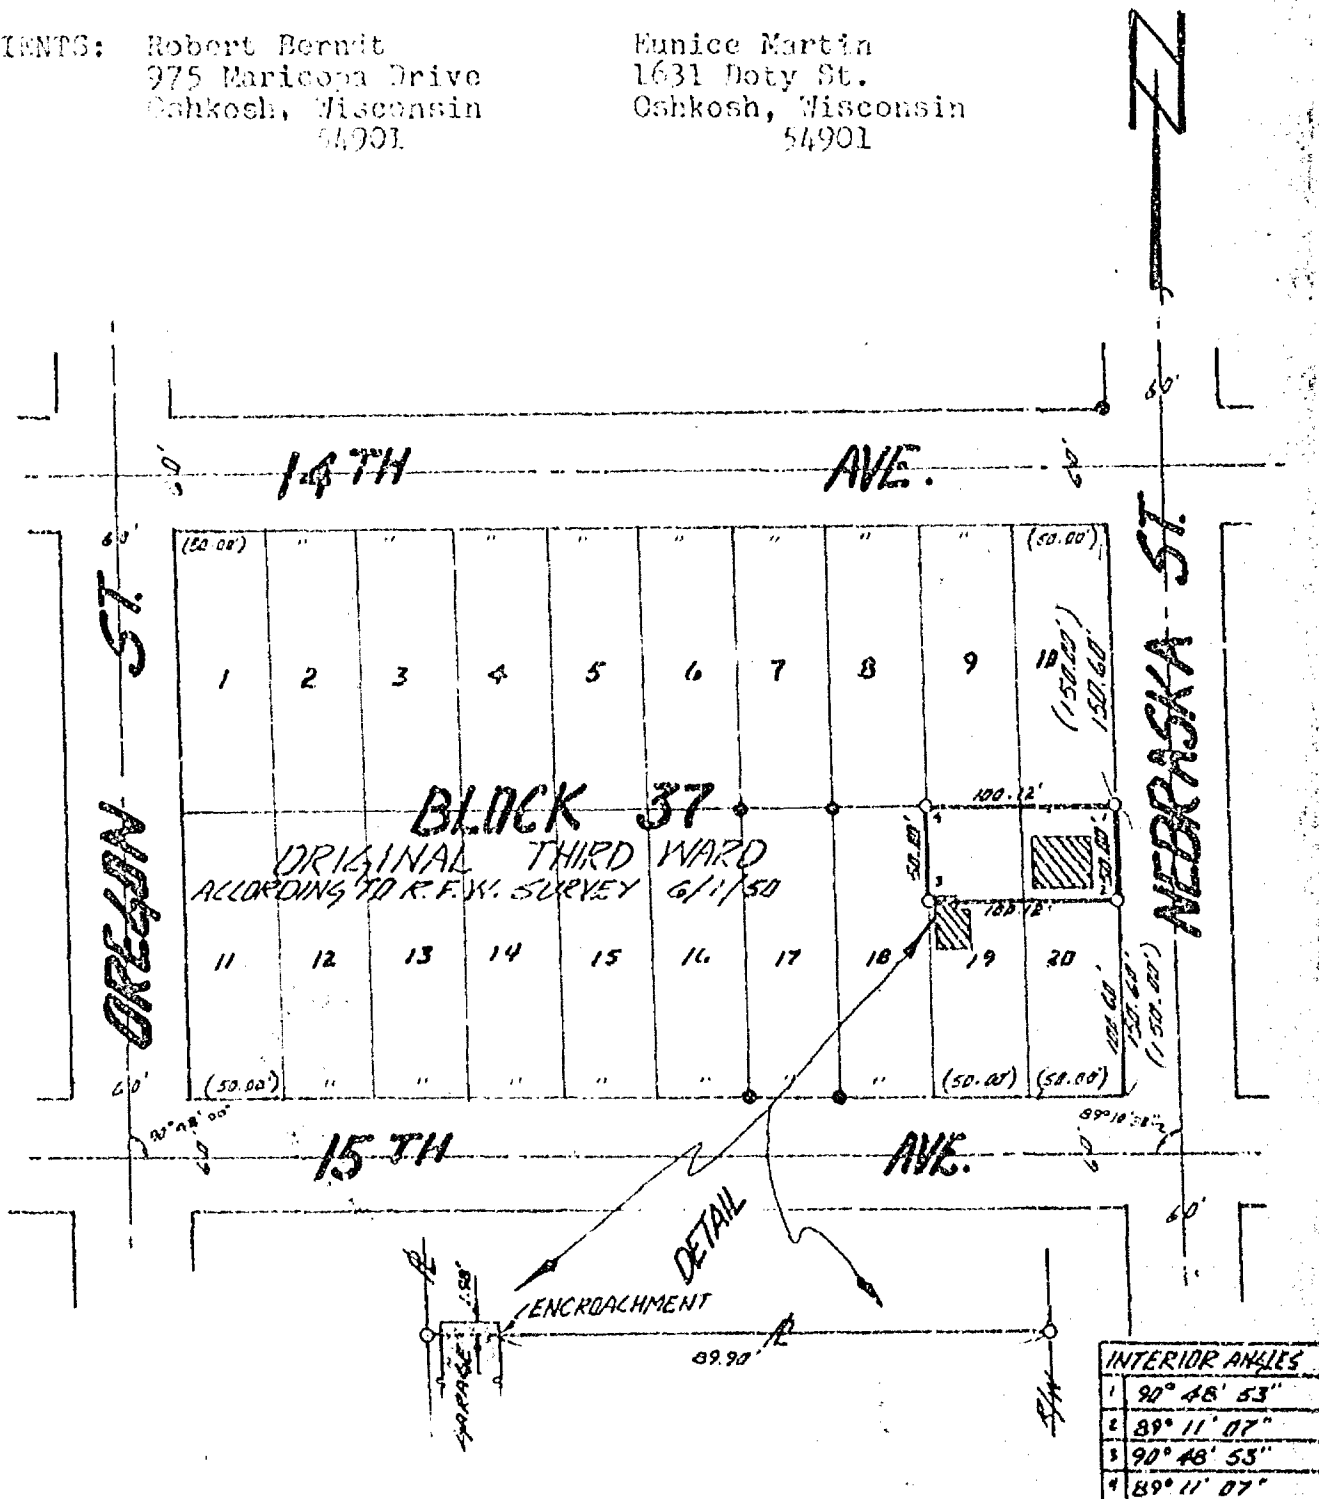

LEGEND

- = Existing monuments
- = 2" x 30" iron pipe set
- = 1" x 30" iron pipe set
- ⊙ = reference caps or RR spikes
- ⊕ = Bennisen or Harrison monuments
- X—X = fence
- () = recorded as
- = stone monument



DRAFTED BY: *Joseph B. Schmeitzel* SURVEYORS CERTIFICATE

I, hereby certify that I have surveyed the property
as shown, according to official records and that the plat
above drawn is an accurate and correct representation of
said survey. June 5, 1988

Calvin W. Hawksforth S-1290
Wisconsin Registered Land Surveyor



R. K. SAYLER, INC.
LAND SURVEYORS
WINNECONNE, WI 54986

SCALE 1"=100'
PROJECT NO. S-001088
FIELD BOOK 39 PAGE 131

PLAT OF SURVEY

The center 50 feet of Lot 1, 2, & 3, Block 41, in the original 3rd Ward Plat,
City of Oshkosh

AS REQUESTED:
Jack Kelly

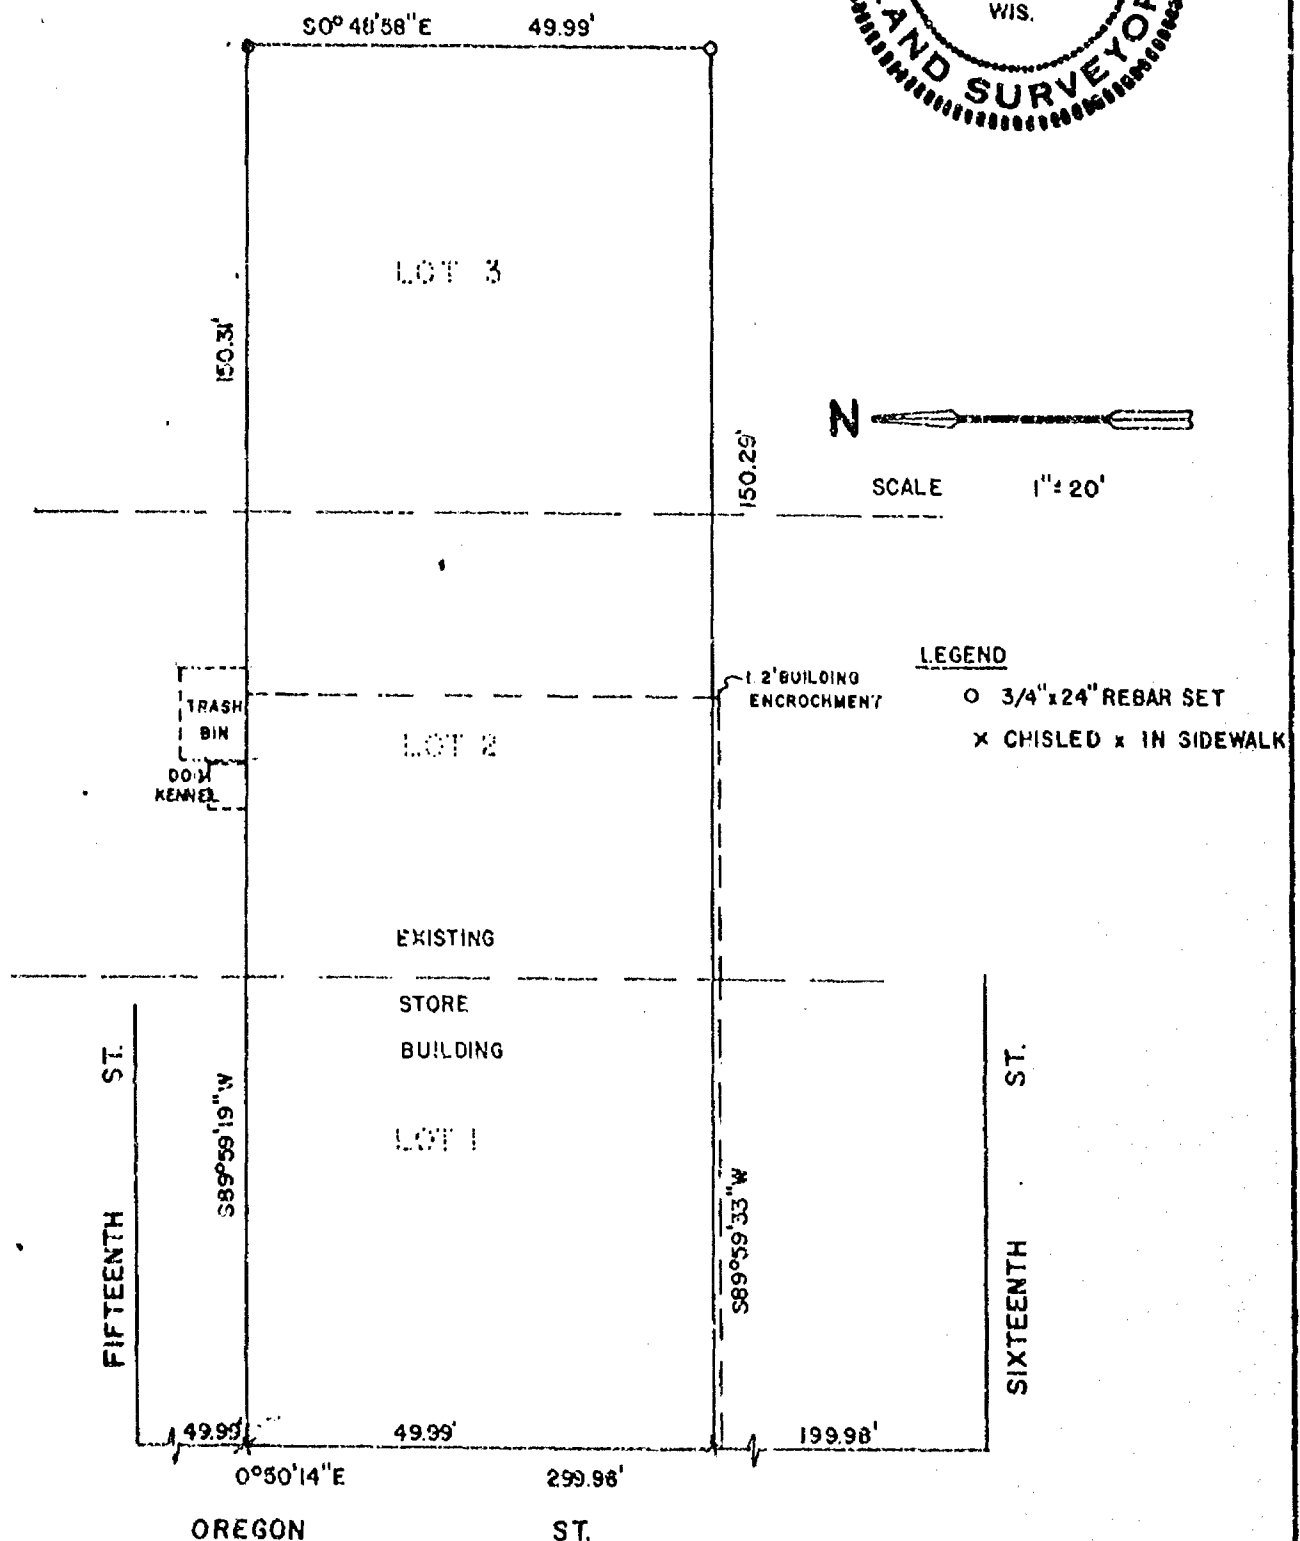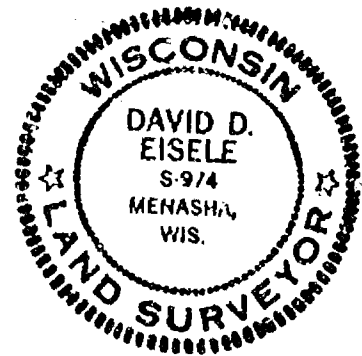

SURVEYOR'S CERTIFICATE:

I, David D. Eisele, hereby certify that I have surveyed the property as shown, according to official records and that the plat above drawn is an accurate and correct representation of said survey.

Dated this 30 day of July, 1980


David D. Eisele
David D. Eisele, Reg. Wis. Land Surveyor S-974




Martenson & Eisele, Inc.
CONSULTING ENGINEERING & LAND SURVEYING
1919 AMERICAN COURT
NEENAH WIS. 54956
PHONE - 731-0361

DRAWN BY	WFS	BOOK	1 10
DATE	7-29-80	PAGE	75
		PROJECT	2 21-01

SURVEY
FOR
WALLY ZAHN'S TOWER PAINT
LOTS 11 & 12, BLK. 15 ORIGINAL PLAT 3RD WARD
CITY OF OSHKOSH, WINNEGANN COUNTY, WI.

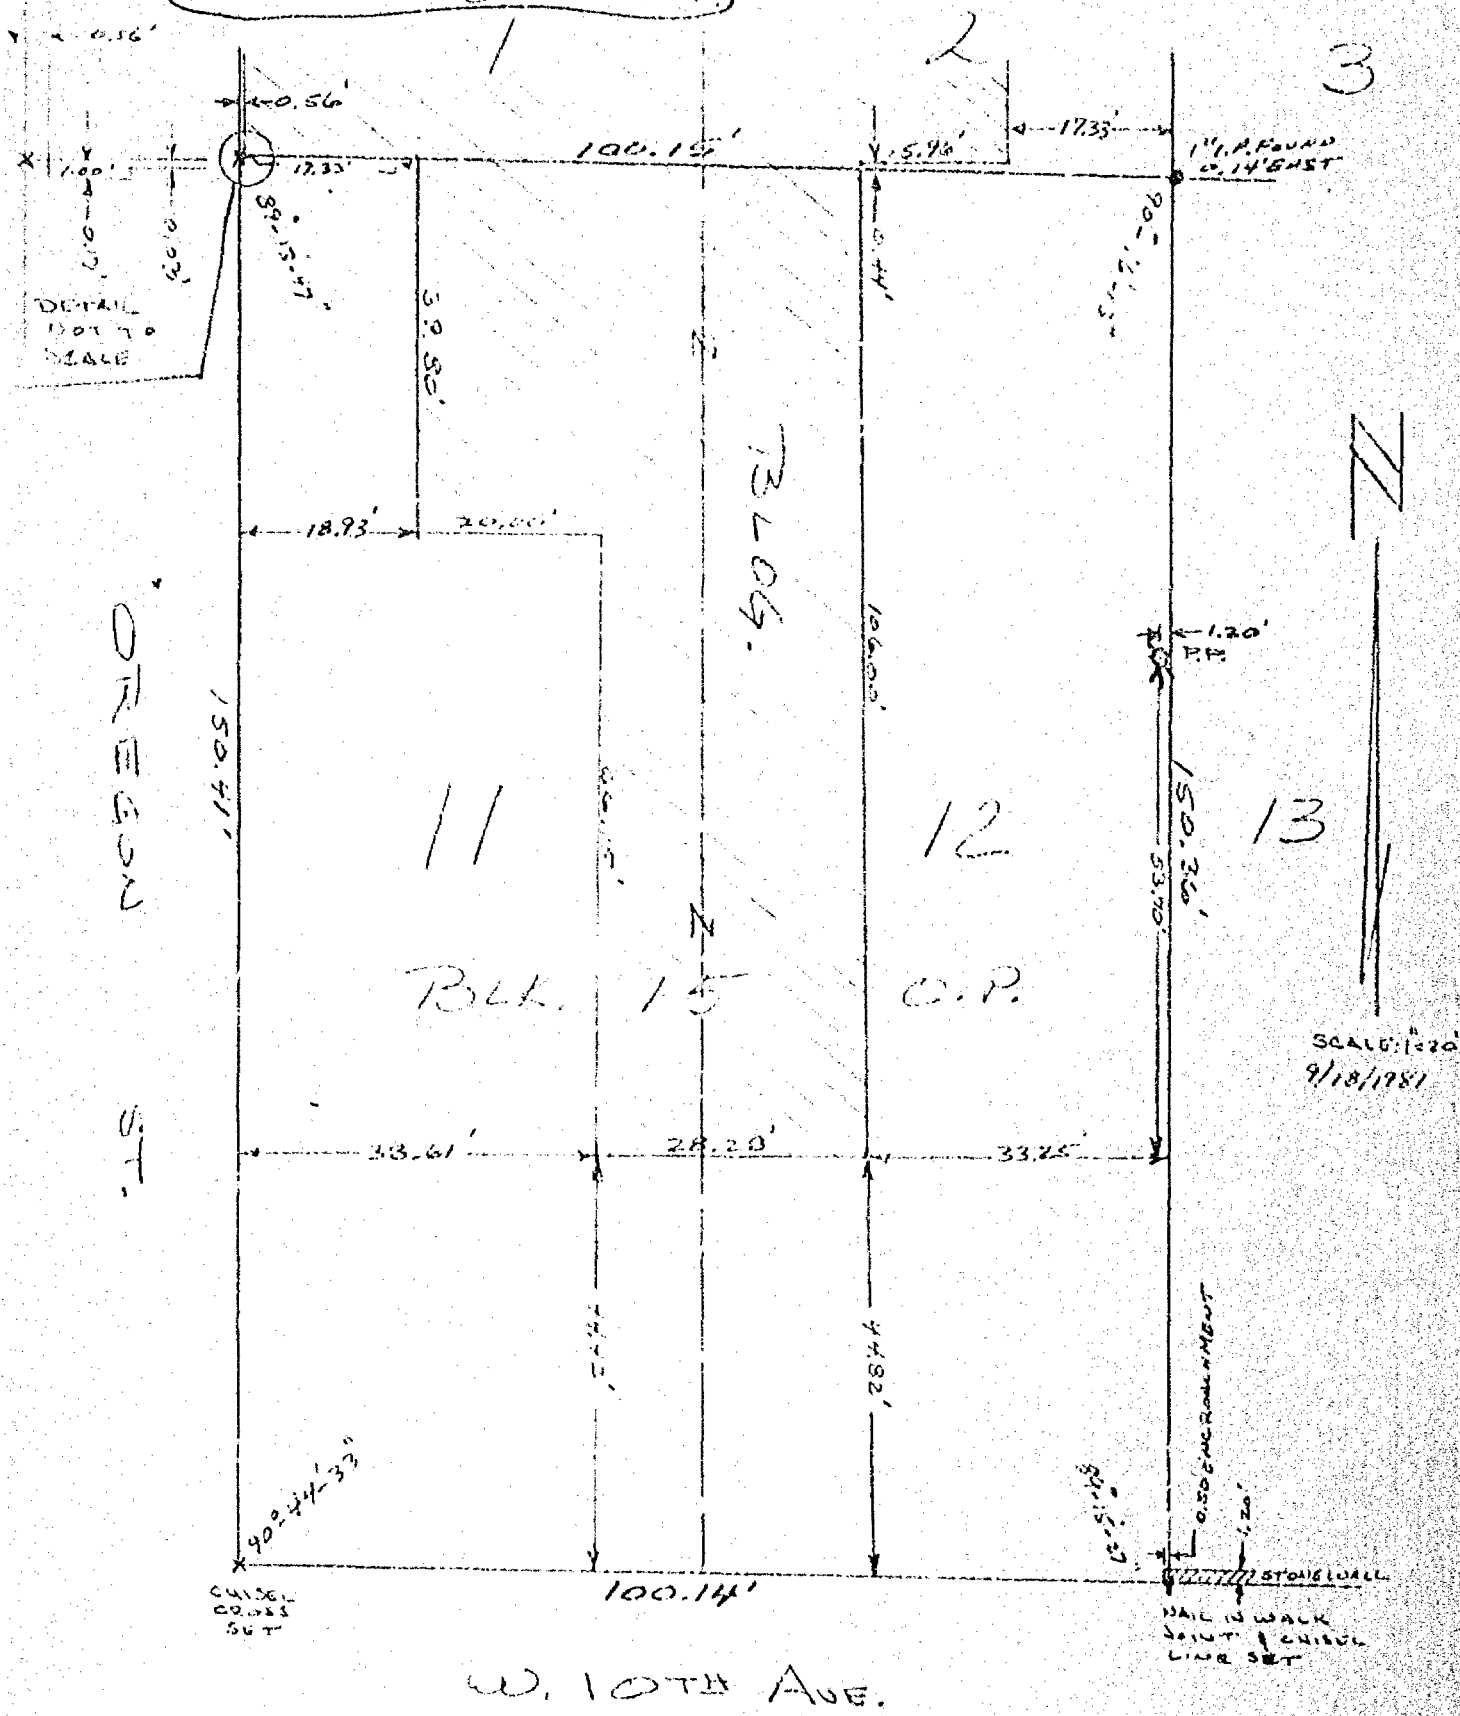

SCALE: 1"=20'
9/18/1981

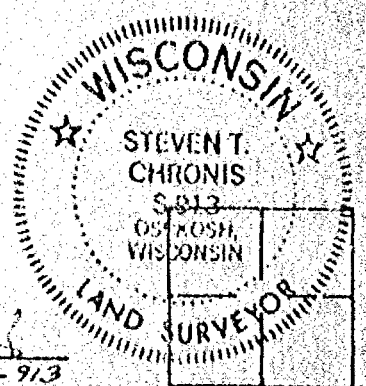

AERO-METRIC ENGINEERING, INC.
PHOTOGAMMETRIC ENGINEERS
LAND SURVEYORS
OSHKOSH, WISCONSIN

Steven T. Chronis
WIS. REGISTERED LAND SURVEYOR S-913

PLAT OF SURVEY


KNOWN AS 128 WEST 6TH AVENUE, BEING LOT 5 IN BLOCK 3 OF THE ORIGINAL THIRD WARD, PER LEACH'S MAP OF 1894, IN THE THIRD WARD, CITY OF OSHKOSH, WINNEBAGO COUNTY, WISCONSIN.

APRIL 23, 1985

SURVEY FOR HARVEY RATES

SURVEY NO. 1613-B

() = RECORD DIMENSIONS WERE DIFFERENT FROM FIELD MEASUREMENTS.

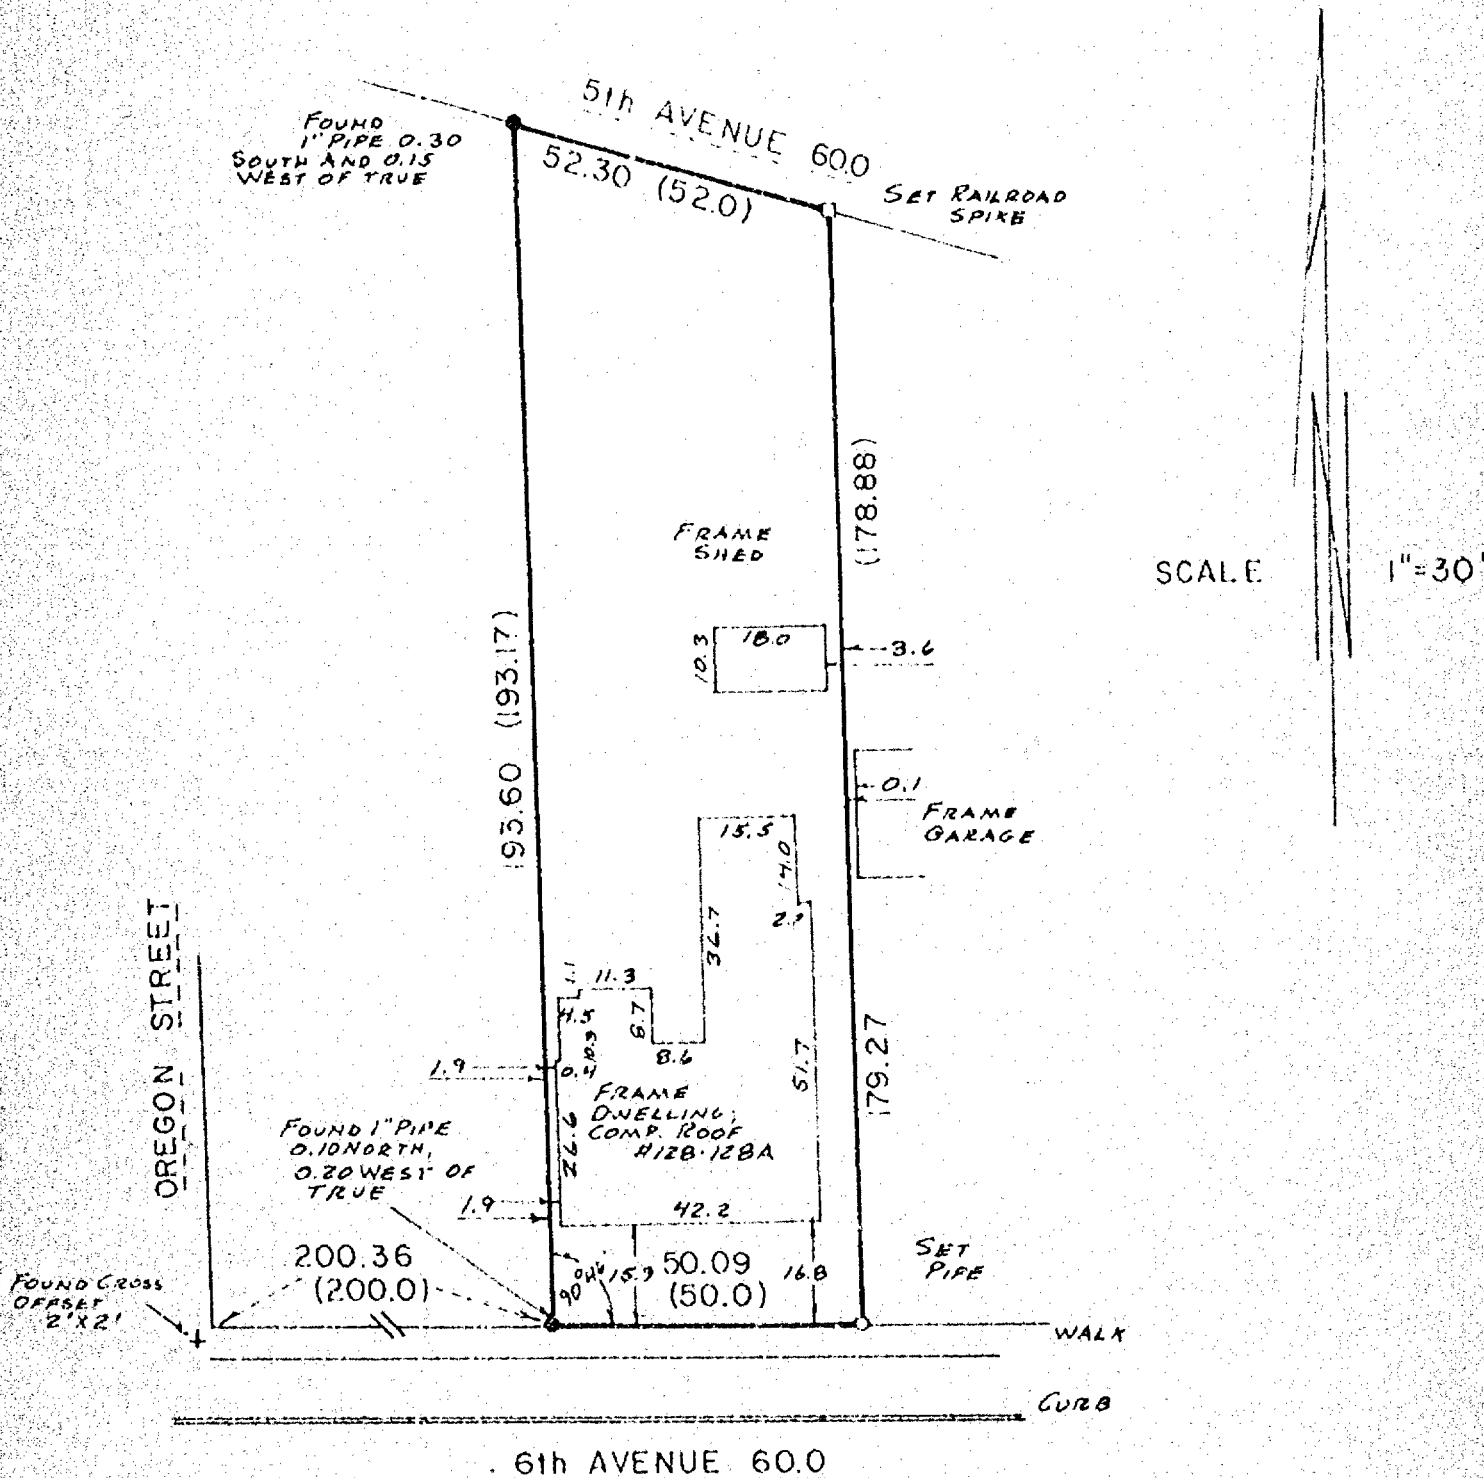


I Certify that I have surveyed the above described property (Property), and the above map is a true representation thereof and shows the size and location of the Property, its exterior boundaries, the location and dimensions of all visible structures thereon, boundary, fences, apparent easements and roadways and visible encroachments, if any. This survey is made for the exclusive use of the present owners of the Property, and also those who purchase, mortgage, or guarantee the title thereto, within one (1) year from date hereof.



national survey & engineering

417 NORTH SAWYER STREET / P.O. BOX 2963
 OSHKOSH, WISCONSIN 54903
 (414) 426-2800

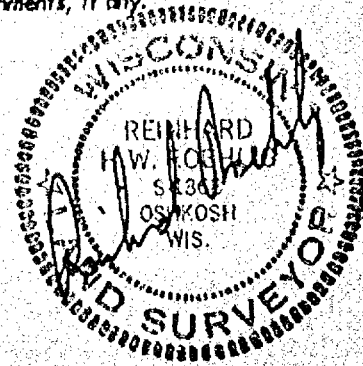

PLAT OF SURVEY


KNOWN AS 600 OREGON STREET, BEING LOTS 1, 2 AND 3 IN BLOCK 5 OF THE PLAT OF THE ORIGINAL THIRD WARD, CITY OF OSHKOSH, PER LACH'S MAP OF 1894 IN THE NINTH WARD AND NOW IN THE THIRD WARD, CITY OF OSHKOSH, WINNEBAGO COUNTY, WISCONSIN.

JUNE 18, 1985

SURVEY FOR GERALD RISTOW
(TEELA-ZENTNER)

SURVEY NO. 1629-S


() = RECORD DIMENSIONS WHERE DIFFERENT FROM FIELD MEASUREMENTS.

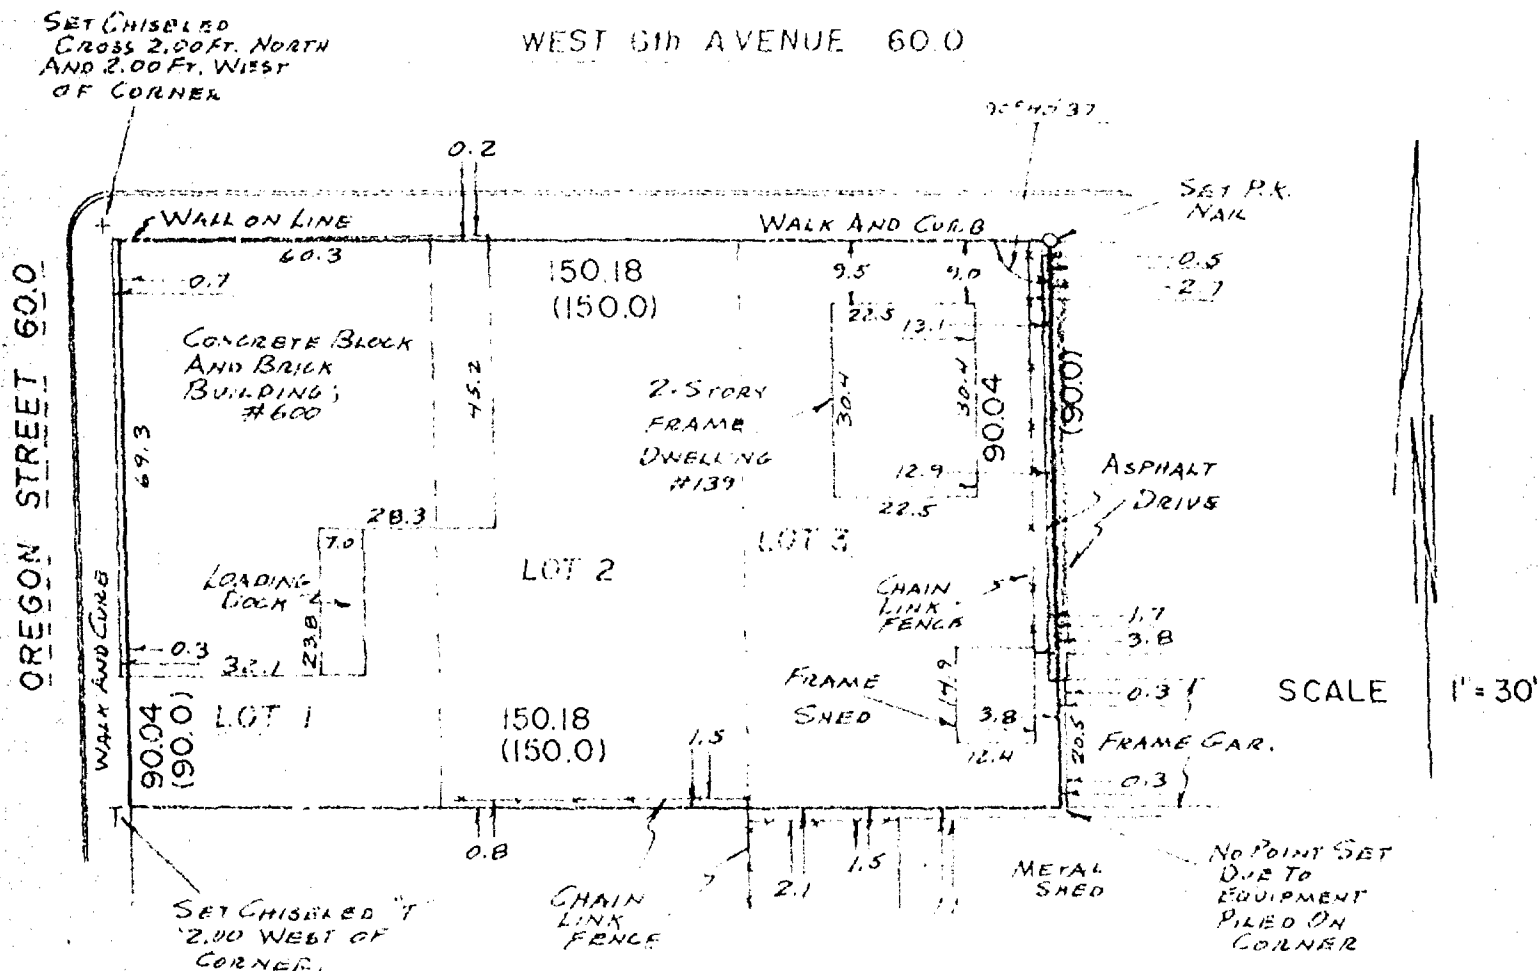

I Certify that I have surveyed the above described property (Property), and the above map is a true representation thereof and shows the size and location of the Property, its exterior boundaries, the location and dimensions of all visible structures thereon, boundary, fences, apparent easements and roadways and visible encroachments, if any. This survey is made for the exclusive use of the present owners of the Property, and also those who purchase, mortgage, or guarantee the title thereto, within one (1) year from date hereof.



national survey & engineering
417 NORTH SAWYER STREET - P.O. BOX 2963
OSHKOSH, WISCONSIN 54903
(414) 426-2800

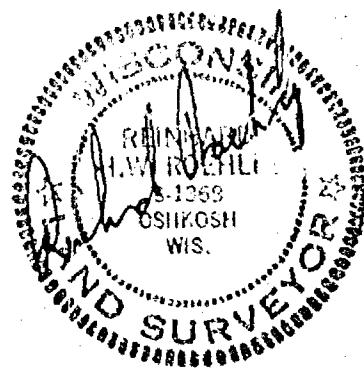

PLAT OF SURVEY

KNOWN AS 107 WEST 14TH STREET, BEING LOT 9 IN BLOCK 37 OF THE PLAT OF THE ORIGINAL THIRD WARD, IN THE THIRD WARD, CITY OF OSHKOSH, WINNEBAGO COUNTY, WISCONSIN.

AUGUST 13, 1985

SURVEY FOR ALBERT FENN

SURVEY NO. 1784-S

○ ----- DENOTES 1" DIAMETER, 24' LONG IRON PIPE SET.

● ----- DENOTES 1" DIAMETER IRON PIPE FOUND AS SHOWN.

() = RECORD DIMENSIONS WHERE DIFFERENT FROM FIELD MEASUREMENTS.

WEST 14th AVENUE 60.0

CURB

WALK


NEBRASKA STREET

COVERED
PORCH

2-STORY
FRAME
DWELLING,
107

FRAME
GARAGE

SCALE 1" = 30'

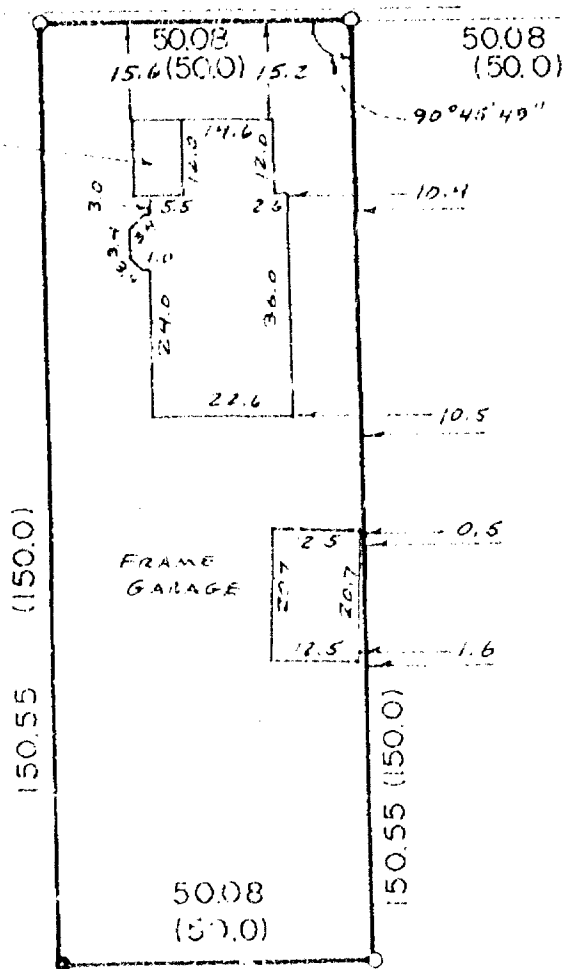


I Certify that I have surveyed the above described property (Property), and the above map is a true representation thereof and shows the size and location of the Property, its exterior boundaries, its location and dimensions of all visible structures thereon, boundary, fences, apparent easements and roadways and visible encroachments, if any. This survey is made for the exclusive use of the present owners of the Property, and also those who purchase, mortgage, or guarantee the title thereto, within one (1) year from date hereof.



national survey & engineering

417 NORTH SAWYER STREET / P.O. BOX 2963
OSHKOSH, WISCONSIN 54903
(414) 426-2800

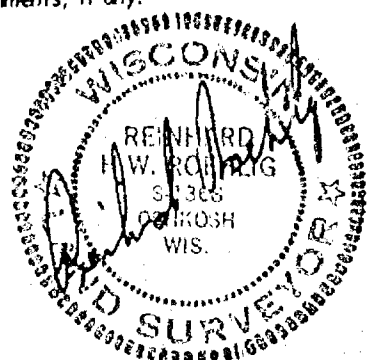


PLAT OF SURVEY

KNOWN AS 1422 OREGON STREET, BEING THE NORTH 50 FT. OF THE SOUTH 100 FT. OF LOTS 11, 12 AND 13 IN BLOCK 37 OF THE PLAT OF THE ORIGINAL THIRD WARD, IN THE THIRD WARD, CITY OF OSHKOSH, WINNEBAGO COUNTY, WISCONSIN.


OCTOBER 3, 1987

SURVEY FOR LESTER LAABS

SURVEY NO. 87-1135

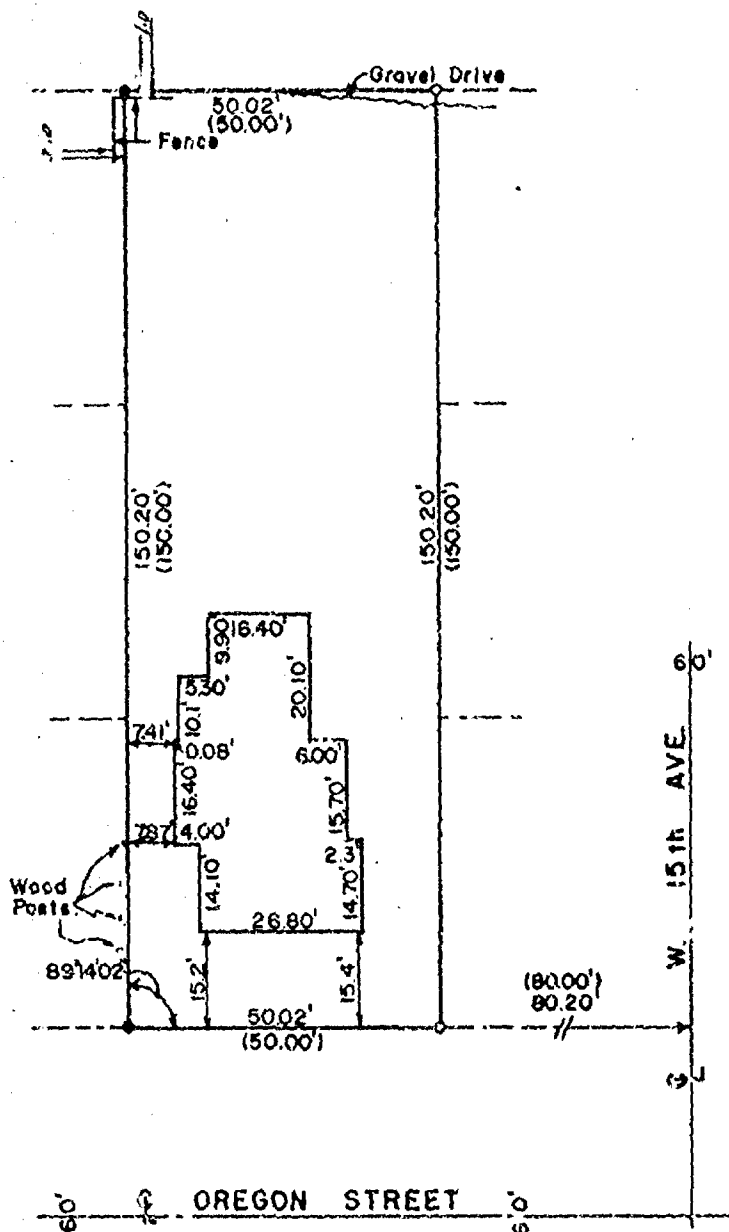

SCALE: 1" = 30'

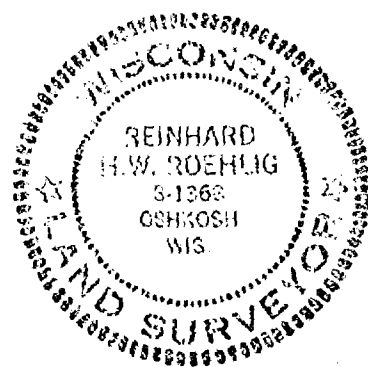

LEGEND

- = 1" Dia. Pipe Set
- = 1" Dia. Pipe Recovered
- = Square Rod Recovered
- () = Recorded As

SURVEYOR'S CERTIFICATE

I, REINHARD H. W. ROEHLIG, Registered Land Surveyor No. S-1368, hereby certify: That I have surveyed the property described hereon and that the above map is a true representation thereof and shows the size and location of the property, its exterior boundaries, the location and dimensions of all visible structures thereon, fences, apparent easements, roadways and visible encroachments, if any. This survey is made for the exclusive use of the present owners of the property, and also those who purchase, mortgage, or guarantee the title thereto within one (1) year from the date hereon, and as to them I certify the accuracy of said survey and map.

SCHULER & ASSOCIATES


320 W. Northland Ave. 2530 W. 20th Ave.
Appleton, WI, 54912 Oshkosh, WI. 54904
(414) 734-9107 (414) 426-2800

Reinhard Roehlig
REGISTERED LAND SURVEYOR

10/13/87
DATE


SURVEYOR'S CERTIFICATE:

I, Steven T. Chronis, Wisconsin Registered Land Surveyor of Aero-Metric Engineering, Inc., certify that I have surveyed, divided and mapped under the direction of Josef F. Rothbauer all of Lots 13, 14 and 15 and a part of Lots 1, 2 and 3 of Blk. 22 in the Plat of the Original Third Ward, in the 3rd Ward, City of Oshkosh, per Leach's Map of 1894, Winnebago County, Wisconsin containing 30,559 square feet of land and being described by: Commencing at the Southwest Corner of said Blk. 22 and being the true point of beginning; running thence $N00^{\circ}-45'-50''W$ 203.45 feet; thence $N89^{\circ}-59'-48''E$ 150.19 feet; thence $S00^{\circ}-47'-13''E$ 203.42 feet; thence $S89^{\circ}-59'-06''W$ 150.27 feet to the true point of beginning.

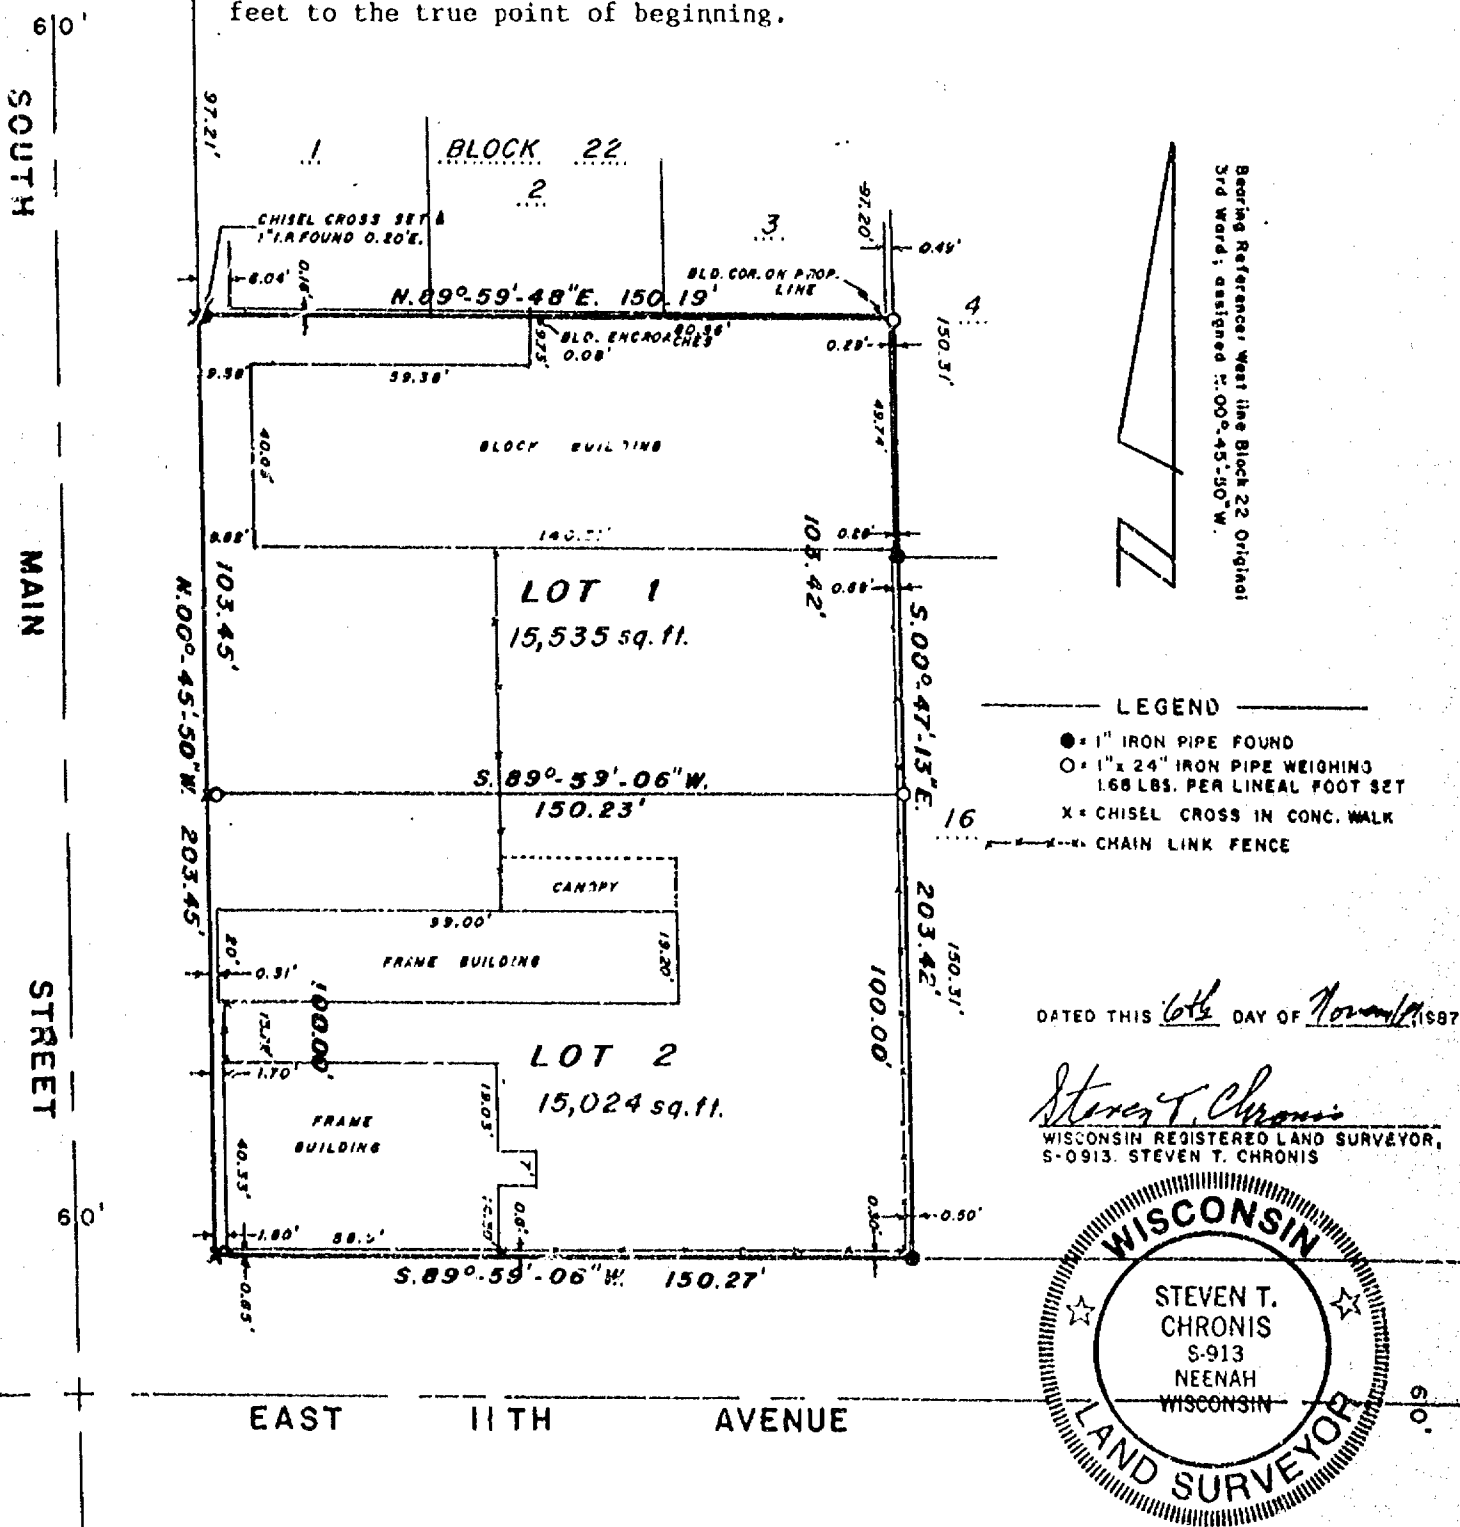


DATED THIS 6th DAY OF November, 1987

Steven T. Chronis
WISCONSIN REGISTERED LAND SURVEYOR,
S-0913. STEVEN T. CHRONIS

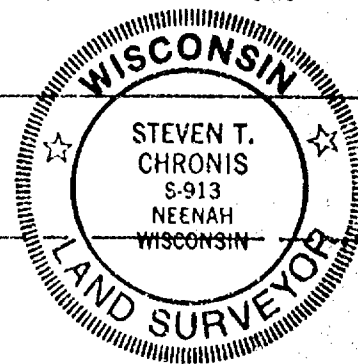

AERO-METRIC ENGINEERING INC.
539 NORTH MADISON STREET
CHILTON, WISCONSIN 53014

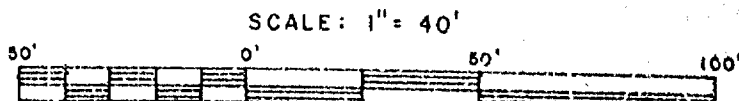


THIS INSTRUMENT DRAFTED BY STEVEN T. CHRONIS. L-1570

That such is a correct representation of all exterior boundaries of the land surveyed.

That I have fully complied with the provisions of Chapter 236.34 of the Wisconsin Statutes and the Land Subdivision Ordinance of the City of Oshkosh in surveying and mapping the same.

Dated this 6th day of November, 1987.

Steven T. Chronis
Wisconsin Registered Land Surveyor S-0913
Steven T. Chronis

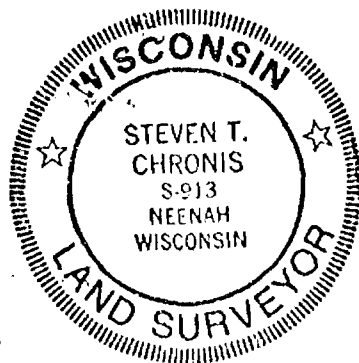

OWNER'S CERTIFICATE:

As owners, we hereby certify that we caused the land described on this Certified Survey Map to be surveyed, divided and mapped as represented on this map.

Dated this 25th day of November, 1987.

In the Presence of:

[Signature]

Josef F. Rothbauer
Josef J. Rothbauer

Elaine M. Rothbauer

Elizabeth M. Rothbauer
Elizabeth M. Rothbauer

STATE OF WISCONSIN)
WINNEBAGO COUNTY) SS

Personally came before me this 2nd day of November, 1987, the above named Josef F. Rothbauer and Elizabeth M. Rothbauer to me known to be the persons who executed the foregoing instrument and acknowledged the same.

Gary R. Yakes
Gary R. Yakes
Notary Public Winnebago, Wisconsin
My Commission expires is permanent

CITY OF OSHKOSH PLANNING COMMITTEE CERTIFICATE:

This Certified Survey Map of all of Lots 13, 14 and 15 and a part of Lots 1, 2 and 3 of Blk 26 in the Plat of the Original Third Ward, City of Oshkosh per Leach's Map of 1894, Josef F. Rothbauer and Elizabeth M. Rothbauer, owners, is hereby approved.

Date 11/24/87

By: Bruce Roskom Secretary

692745

Register's Office
Winnebago County, Wis.
Received for record this 30th
day of Nov. A.D., 1987
at 2:42 o'clock A.M. and
recorded in Vol. 100 of C.S.M.
on page 1790

Margaret A. Dabmal
Register of Deeds

Gary Yakes

6th


PLAT OF SURVEY

KNOWN AS 122 WEST 18TH AVENUE, BEING LOTS 15 AND 16 IN BLOCK 41 OF THE ORIGINAL PLAT OF OSHKOSH, IN THE THIRD WARD, CITY OF OSHKOSH, WINNEBAGO COUNTY, WISCONSIN.

MARCH 27, 1987 SURVEY FOR VINCENT PANLACYK SURVEY NO. 1265-S

●----- DENOTES 1" DIAMETER IRON PIPE FOUND AS SHOWN.

0----- DENOTES "T" OR NOTCH CHISELED IN CONCRETE.

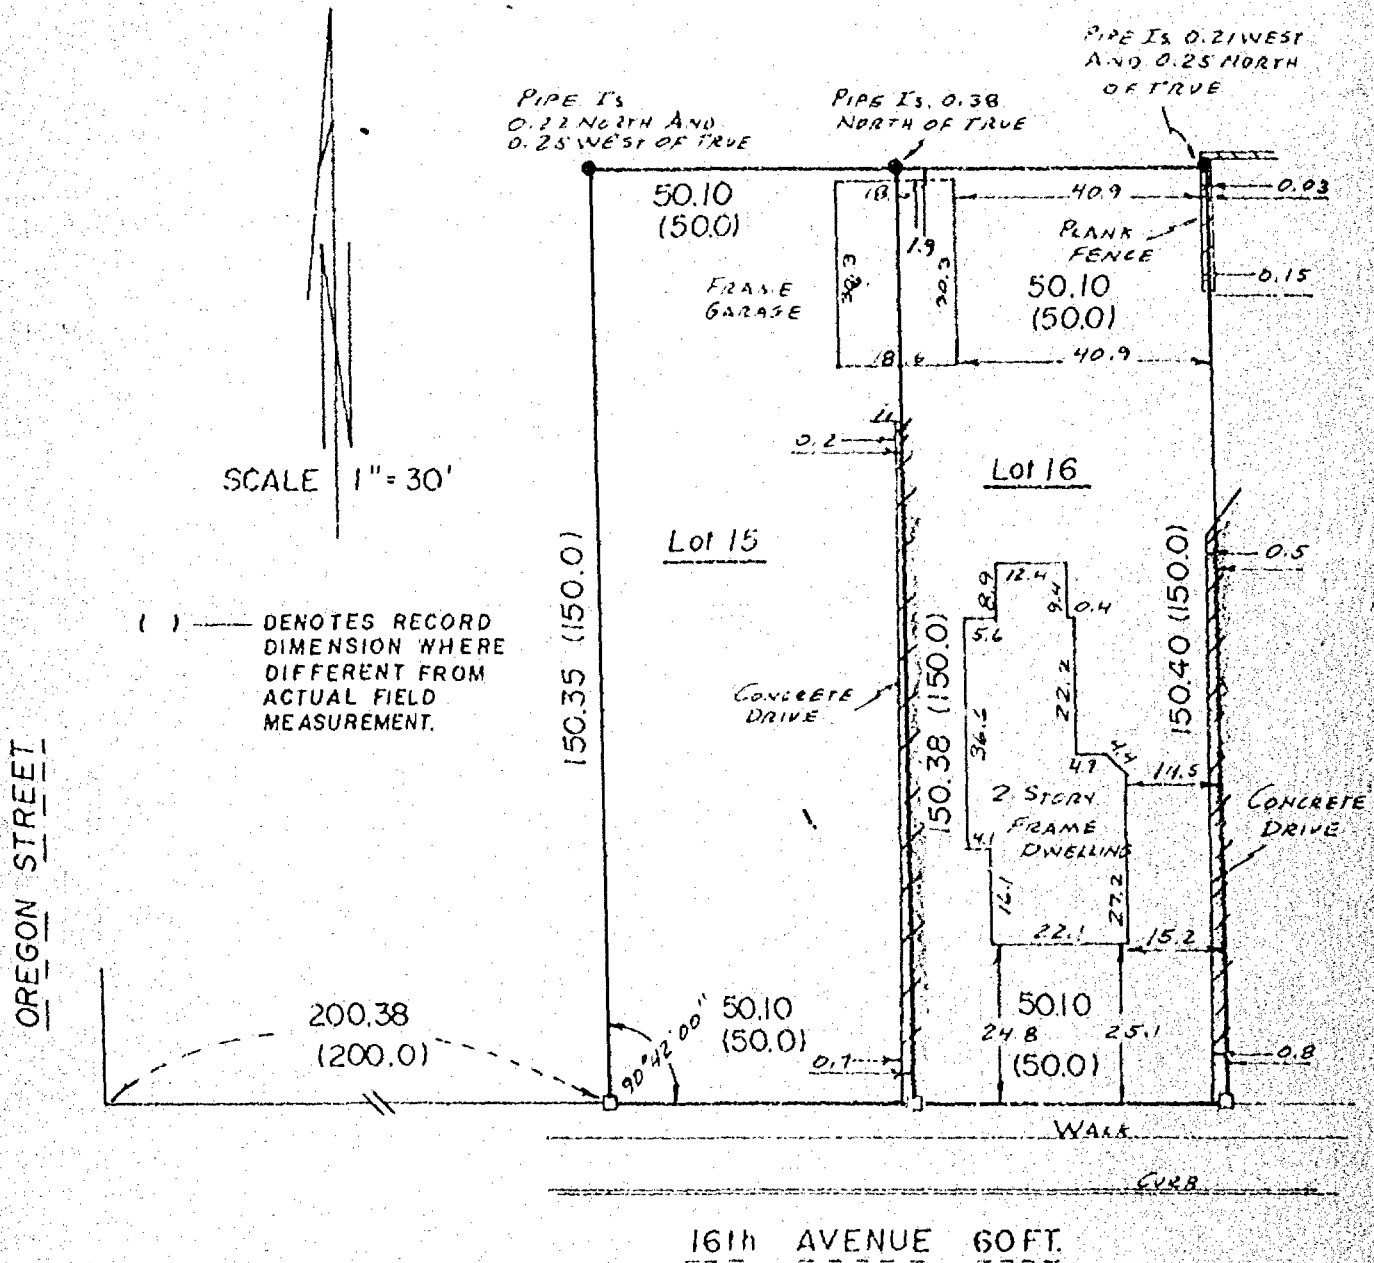

I Certify that I have surveyed the above described property (Property), and the above map is a true representation thereof and shows the size and location of the Property, its exterior boundaries, the location and dimensions of all visible structures thereon, boundary fences, apparent easements and roadways and visible encroachments, if any.

This survey is made for the exclusive use of the present owners of the Property, and also those who purchase, mortgage, or guarantee the title thereto, within one (1) year from date hereof.



national survey & engineering

2530 WEST 20TH AVENUE / PO BOX 2963
OSHKOSH, WISCONSIN 54903
(414) 426-2800



PLAT OF SURVEY


SITUATED ON WEST 7TH AVENUE. BEING LOT 8 IN BLOCK 7 IN THE PLAT OF THE ORIGINAL THIRD WARD, IN THE THIRD WARD, CITY OF OSHKOSH, WINNEBAGO COUNTY, WISCONSIN, PER LEACH'S MAP OF 1894.

NOVEMBER 21, 1989

SURVEY FOR MILES KIMBALL

SURVEY NO. 89-1597

- ——— DENOTES 3/4 INCH DIAMETER STEEL ROD, 24 INCHES LONG SET, WEIGHING NOT LESS THAN 1.50 LBS PER LINEAL FOOT.
- ——— DENOTES P.K. NAIL SET.
- △ ——— DENOTES CROSS OR NOTCH CHISELED IN CONCRETE.
- () ——— DENOTES RECORDED DIMENSIONS WHERE DIFFERENT FROM ACTUAL FIELD MEASUREMENTS.

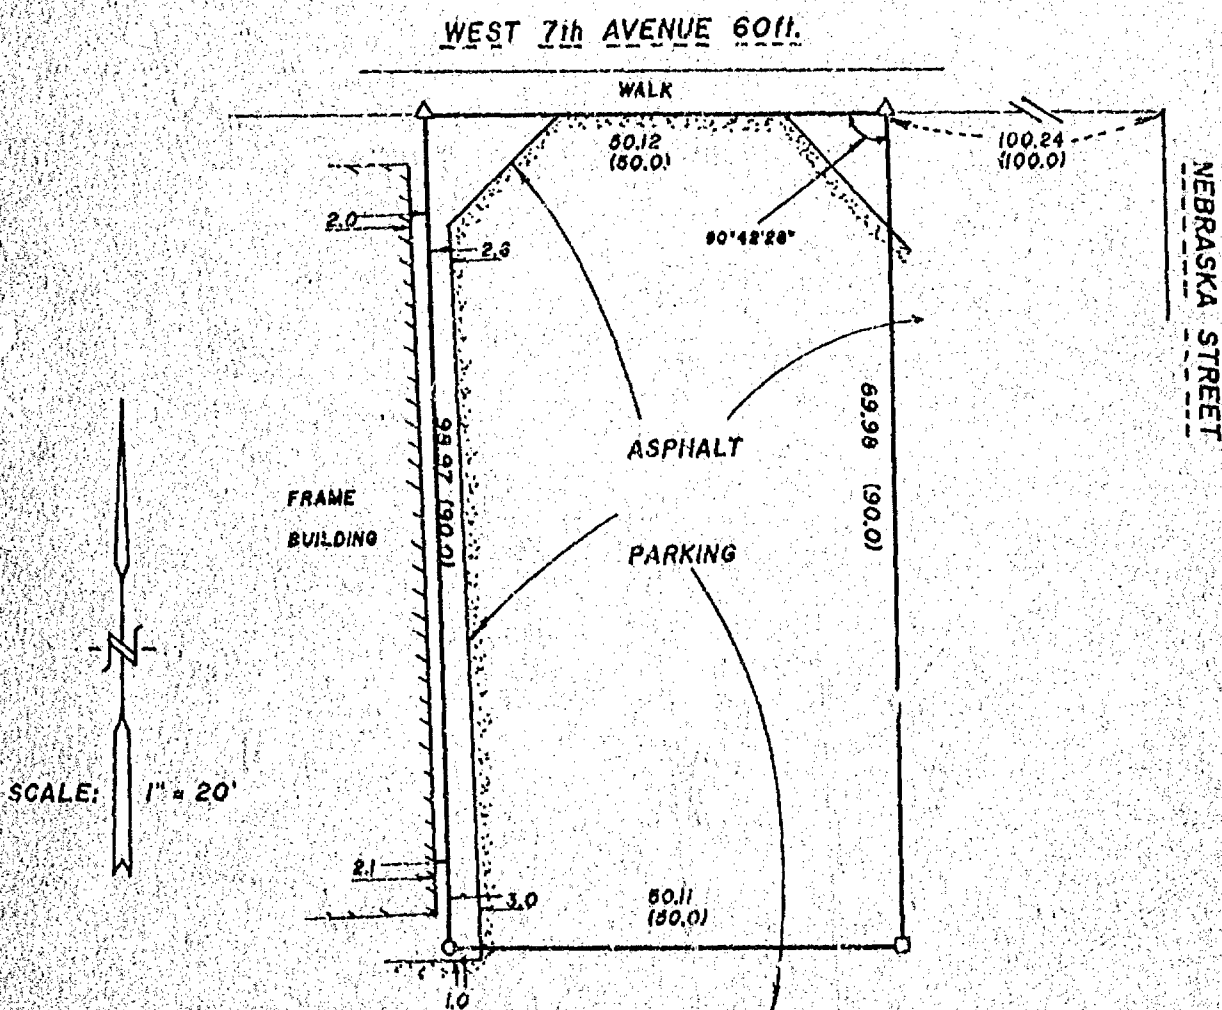

SURVEYOR'S CERTIFICATE

I, REINHARD H. W. ROEHLID, Registered Land Surveyor No. S-1368, hereby certify: That I have surveyed the property described hereon and that the above map is a true representation thereof and shows the size and location of the property, its exterior boundaries, the location and dimensions of all visible structures thereon, fences, apparent easements, roadways and visible encroachments, if any. This survey is made for the exclusive use of the present owners of the property, and also those who purchase, mortgage, or guarantee the title thereto within one (1) year from the date hereof, and as to them I certify the accuracy of said survey and map.

SCHULER & ASSOCIATES

CONSULTING ENGINEERS & LAND SURVEYORS
320 W. NORTHLAND AVE. APPLETON, WIS. 54911 (414) 734-9107
417 NORTH SANYER STREET OSHKOSH, WIS. 54801 (414) 426-2800

REINHARD H. W. ROEHLID
S-1368
REGISTERED LAND SURVEYOR
DATE 11/21/89

Lot 5, 6, 7,
(3rd) Ward, City of
of Oaklawn, Winnebago

SURVEYOR'S CERTIFICATE

I, Steven T.
Surveyor of Asst
the above describe
and that the map is
representation there
belief.

Dated this 30th day

Steven T.
Wisconsin Registered
Surveyor, Chirog

BLOCK 1

8

9

10

VACATED

130.67'

5.74° 04' 05" E

5th

20.39'

AVENUE

BLOCK 3

6

7

8

9

10

39,312

50.11

(0.9025 ACF48)

31.30'

5.00° 39' 10" E

167.39'

N.00° 41' 35" W. 224.53'

195.62'

(50') (50') (50') (50') (50') (50')

WEST

200.22'

WEST

100.11'

6th

AVENUE

NEBRASKA

Nov.

DESCRIPTION

1 of Block 3 in the Original Third
ward, per Leach's Map of 1894, City
County, Wisconsin.


I, Steven T. Orlowski, Wisconsin Registered Land
Surveyor, Inc., certify that
this survey was made under my direction
and to the left is a true and accurate
copy to the best of my knowledge and
belief.

November 30, 1989.

Land Surveyor, 9-913



LEGEND —
As Found
1/2" = 1' = 60'
1/4" = 1' = 60'
1/8" = 1' = 60'

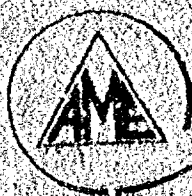

Aero-metric
ENGINEERING, INC.

200 NORTH MADISON STREET P.O. BOX 111, CHILTON, WISCONSIN 54601-0111

DATE: 11/30/89 NOTEBOOK: 110 PAGE: 33 SCALE: 1" = 50'

SURVEY 3 THE T & J MFG. CO. PROPERTY IN BLOCKS
1 & 3 ORIGINAL THIRD WARD PER LEACH'S MAP OF 1894
CITY OF DSHKOSH, WINNEBAGO COUNTY, WISCONSIN

PLAT OF SURVEY


SITUATED ON MICHIGAN STREET. BEING LOTS 23 AND 24 IN BLOCK 99 OF THE PLAT OF THE ORIGINAL THIRD WARD, IN THE SIXTH WARD, CITY OF OSHKOSH, WINNEBAGO COUNTY, WISCONSIN.

AUGUST 15, 1989 SURVEY FOR DOU SAFETY LADDER SURVEY NO. 89-1528

+ DENOTES CROSS OR NOTCH CHISELED IN CONCRETE.

o DENOTES 1 INCH DIAMETER IRON PIPE, 24 INCHES LONG SET, WEIGHING NOT LESS THAN 1.50 LBS PER LINEAL FOOT.

() DENOTES RECORDED DIMENSIONS WHERE DIFFERENT FROM ACTUAL FIELD MEASUREMENTS.

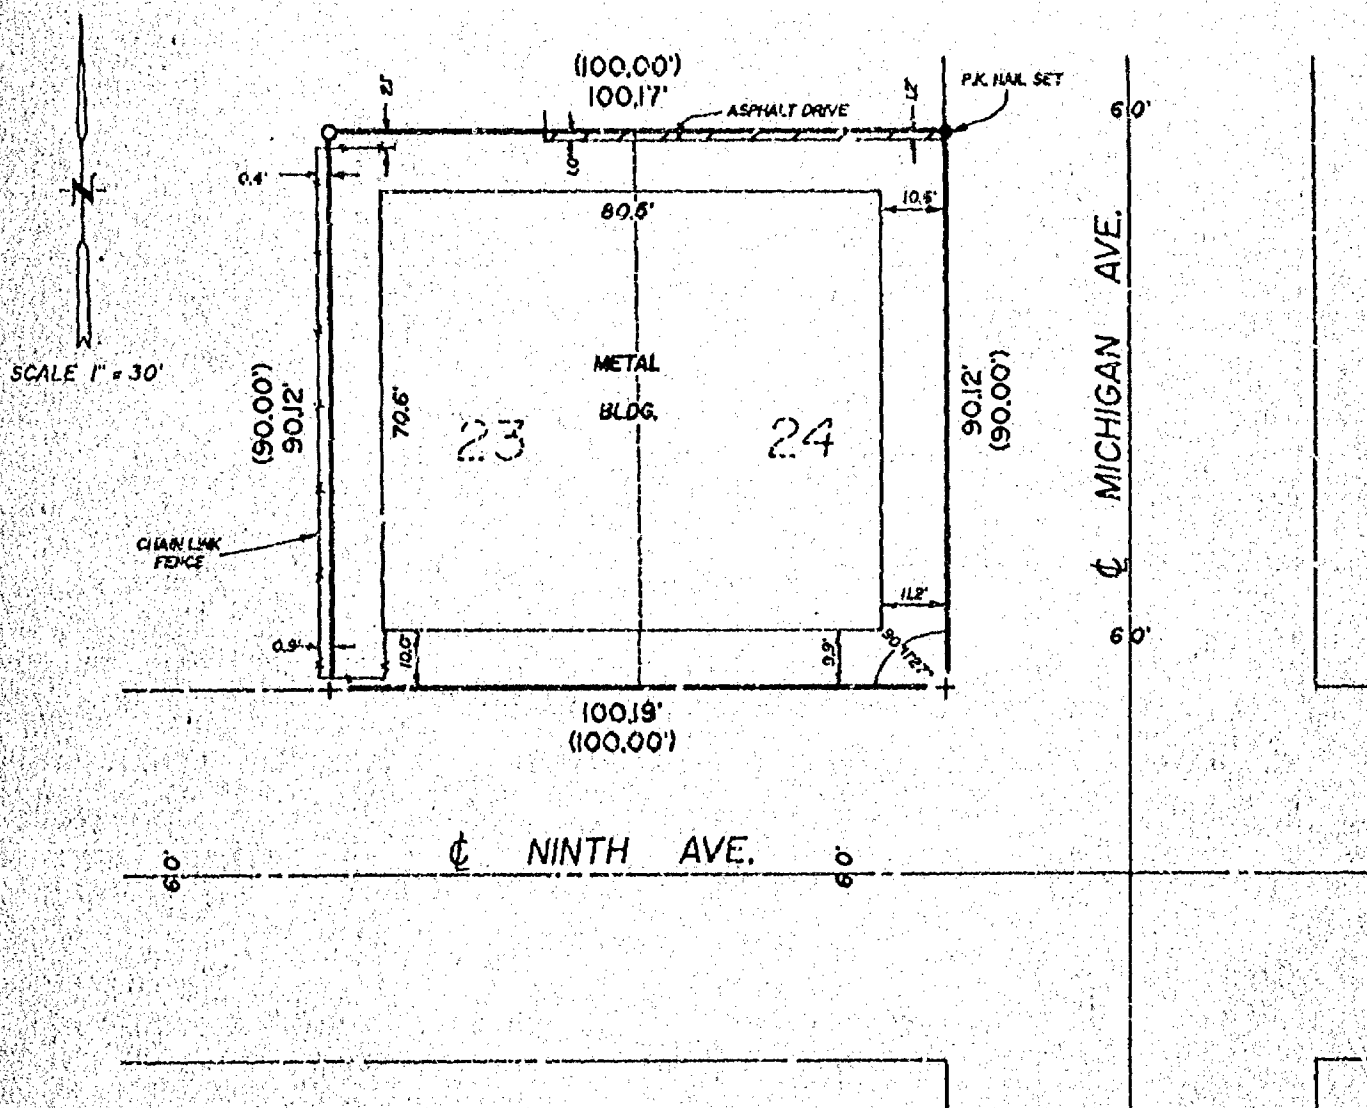

SURVEYOR'S CERTIFICATE

I, REINHARD H. W. ROEHLIG, Registered Land Surveyor No. S-1368, hereby certify. That I have surveyed the property described hereon and that the above map is a true representation thereof and shows the size and location of the property, its exterior boundaries, the location and dimensions of all visible structures thereon, fences, apparent easements, roadways and visible encroachments, if any. This survey is made for the exclusive use of the present owners of the property, and also those who purchase, mortgage, or guarantee the title thereto within one (1) year from the date hereon, and as to them I certify the accuracy of said survey and map.

SCHULER & ASSOCIATES

CONSULTING ENGINEERS & LAND SURVEYORS

320 W. NORTHLAND AVE. APPLETON, WIS. 54911 (414) 734-9107
417 NORTH SAWYER STREET OSHKOSH, WIS. 54901 (414) 428-2900

REINHARD H. W. ROEHLIG
REGISTERED LAND SURVEYOR
S-1368
OSHKOSH
WIS.
DATE 8/15/89

PLAT OF SURVEY

KNOWN AS 443 WEST 10TH AVENUE, BEING LOT 4 IN BLOCK 84 IN THE PLAT OF THE ORIGINAL THIRD WARD, IN THE 13TH WARD, CITY OF OSHKOSH, WINNEBAGO COUNTY, WISCONSIN.


JUNE 2, 1989

SURVEY FOR CHRISTOPHER HOLZER

SURVEY NO. 89-1475

• DENOTES 3/4 INCH DIAMETER IRON ROD, 24 INCHES LONG, WEIGHING NOT LESS THAN 1.13 LBS PER LINEAL FOOT, SET.

() DENOTES RECORDED DIMENSIONS WHERE DIFFERENT FROM ACTUAL FIELD MEASUREMENTS.

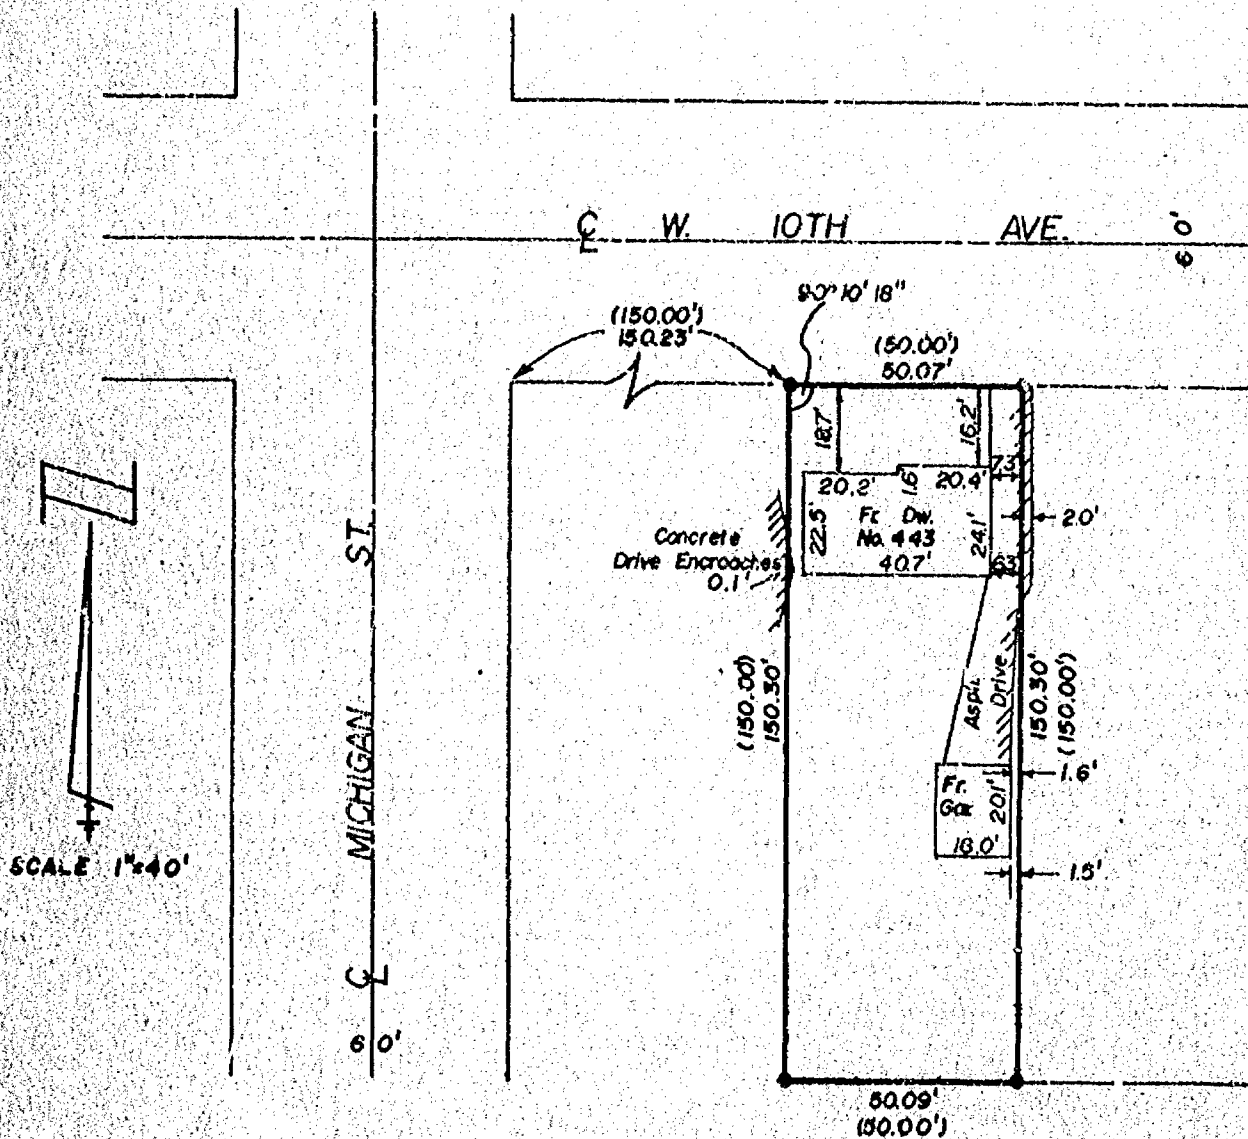

SURVEYOR'S CERTIFICATE

I, REINHARD H. W. ROEHLIG, Registered Land Surveyor No. 5-1368, hereby certify: That I have surveyed the property described hereon and that the above map is a true representation thereof; and shows the size and location of the property, its exterior boundaries, the location and dimensions of all visible structures thereon, fences, apparent easements, roadways and visible encroachments, if any. This survey is made for the exclusive use of the present owners of the property, and also those who purchase, mortgage, or guarantee the title thereto within one (1) year from the date hereon, and as to them I certify the accuracy of said survey and map.


SCHULER & ASSOCIATES

CONSULTING ENGINEERS & LAND SURVEYORS

320 W. NORTHLAND AVE. / APPLETON, WIS. 54911 (414) 734-9107
417 NORTH SAWYER STREET / OSHKOSH, WIS. 54901 (414) 426-2800

REGISTERED LAND SURVEYOR

DATE

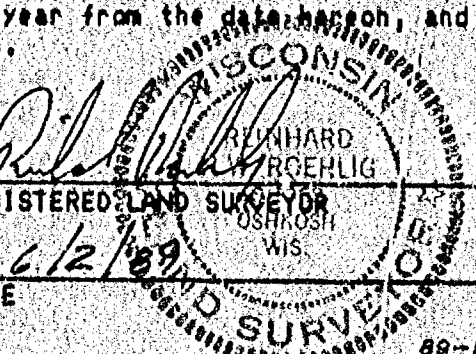

89-1475

PLAT OF SURVEY



KNOWN AS 126 WEST 16TH AVENUE. BEING LOT 15 IN BLOCK 41 OF THE ORIGINAL PLAT OF OSHKOSH, IN THE THIRD WARD, CITY OF OSHKOSH, WINNEBAGO COUNTY, WISCONSIN.

JANUARY 5, 1989

SURVEY FOR COMMUNITY SAVINGS

SURVEY NO. 89-1402

- ----- DENOTES CHISELED CROSS OR NOTCH FOUND.
● ----- DENOTES 1 INCH DIAMETER IRON PIPE FOUND.
() ----- DENOTES RECORD DIMENSIONS WHERE DIFFERENT FROM
ACTUAL FIELD MEASUREMENTS.

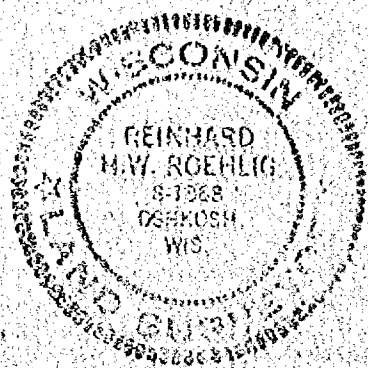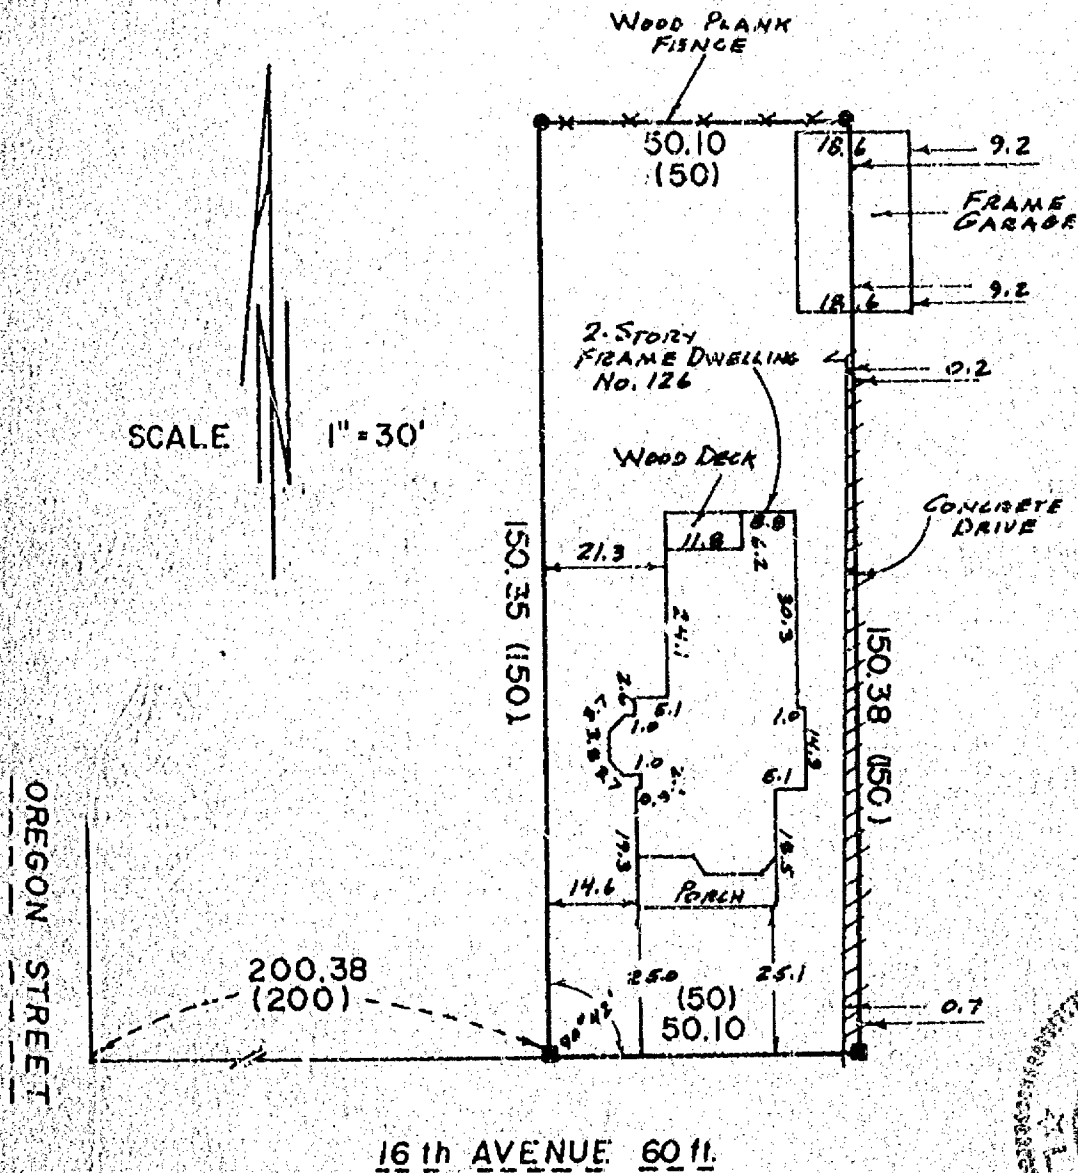

SURVEYOR'S CERTIFICATE

I, REINHARD H. W. ROEHLIG, Registered Land Surveyor No. 6-1368, hereby certify: That I have surveyed the property described hereon and that the above map is a true representation thereof and shows the size and location of the property, its exterior boundaries, the location and dimensions of all visible structures thereon, fences, apparent easements, roadways and visible encroachments, if any. This survey is made for the exclusive use of the present owners of the property, and also those who purchase, mortgage, or guarantee the title thereto within one (1) year from the date hereon, and as to them I certify the accuracy of said survey and map.


SCHULER & ASSOCIATES

320 W. Northland Ave.	2530 W. 20th Ave.
Appleton, WI. 54912	Oshkosh, WI. 54904
(414) 734-9107	(414) 426-2800

REGISTERED LAND SURVEYOR

DATE

99-1402

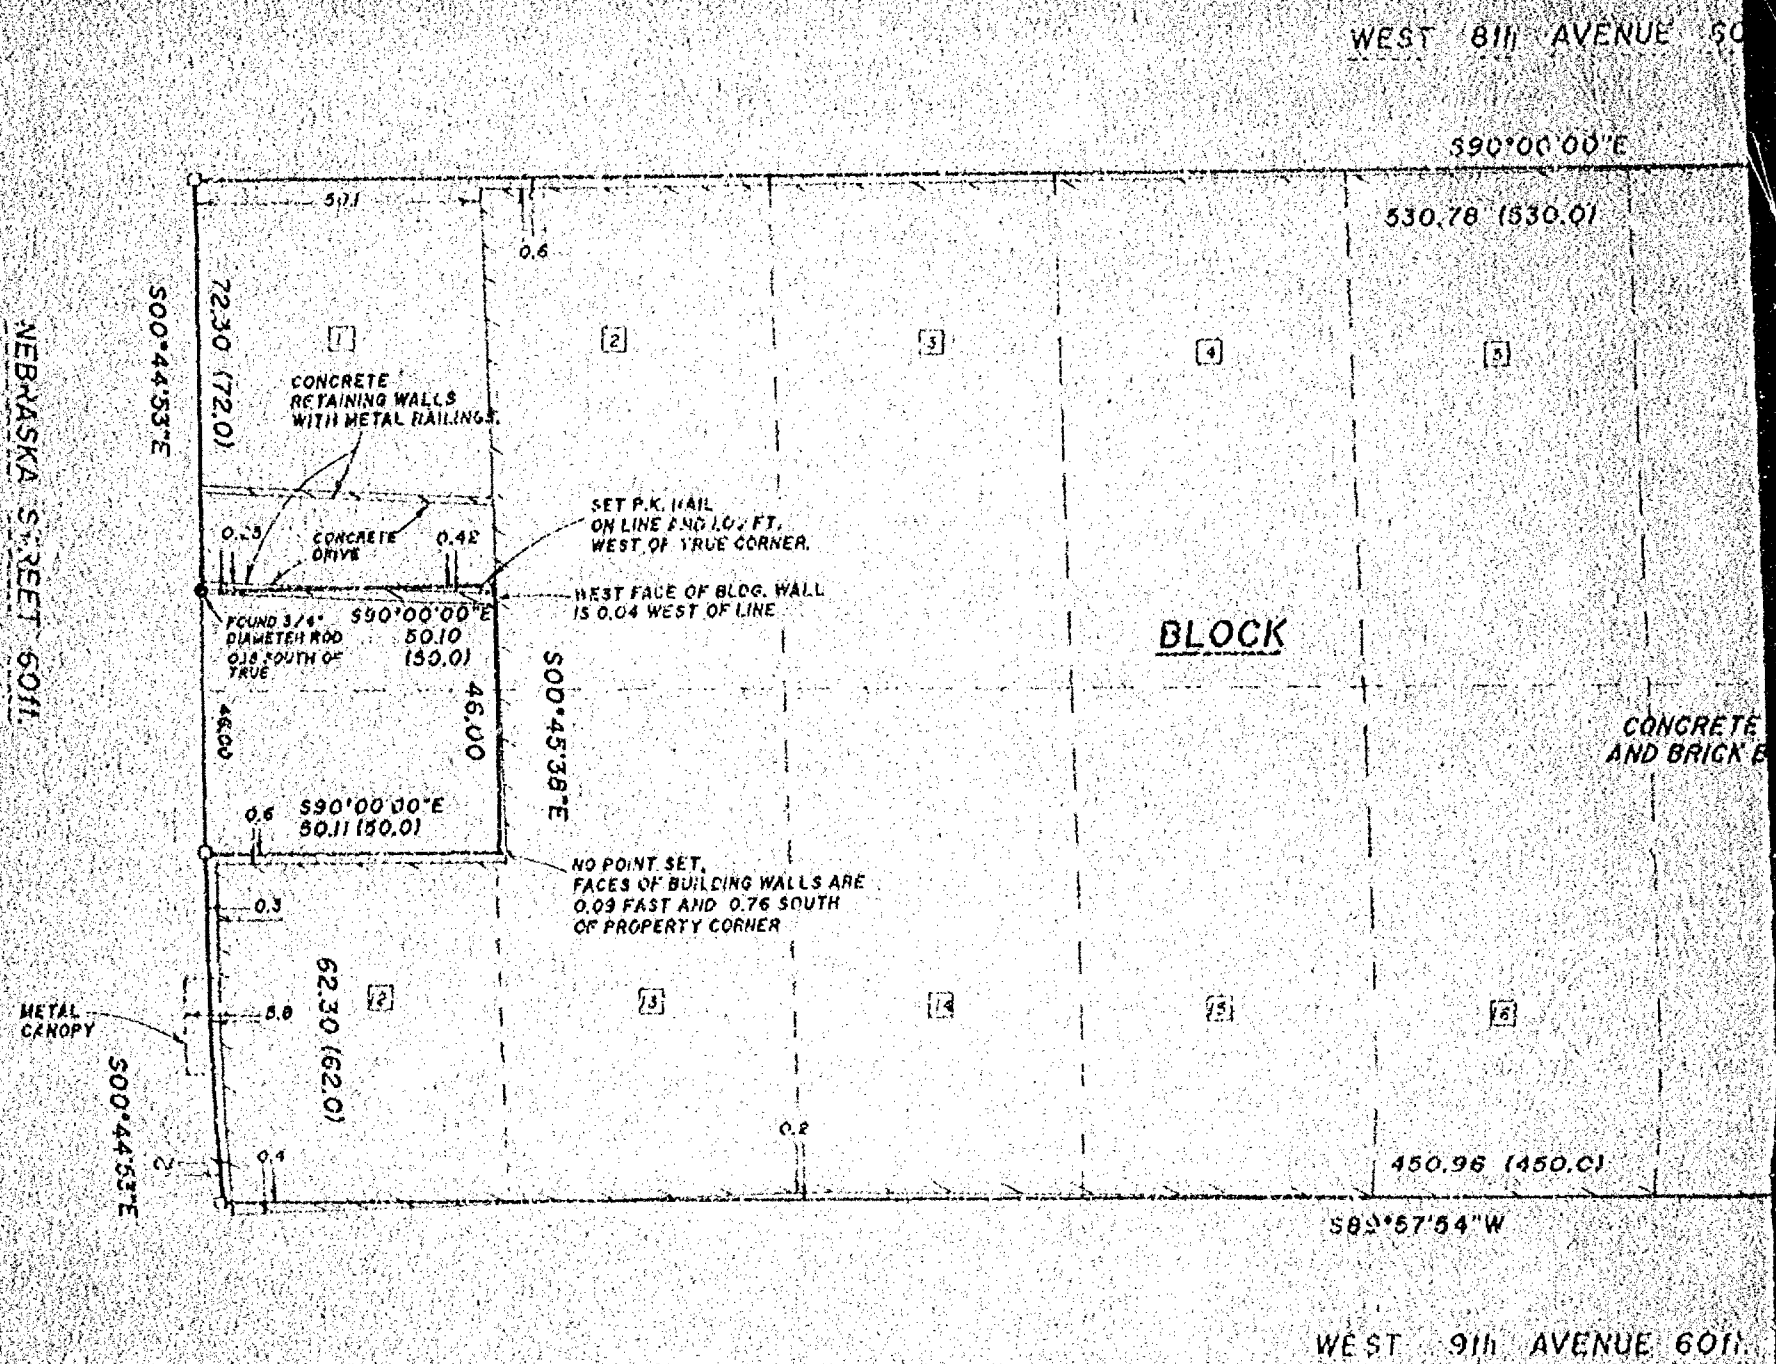

PLAT OF SURVEY

SITUATED ON WEST 8TH AVENUE, BEING LOT 12 IN BLOCK 18 OF THE PLAT OF THE ORIGINAL THIRD WARD, IN THE THIRD WARD, CITY OF OSHKOSH, WINNEBAGO COUNTY, WISCONSIN PER LEACH'S MAP OF 1894, EXCEPTING THEREFROM THE NORTH 28 FEET THEREOF.

ALSO LOTS 1, 2, 3, 4, 5, 6, 7, 8, 9, 10, 11, 13, 14, 15, 16, 17, 18, 19, 20, 21 AND THE NORTH 1/2 OF LOT 22 ALL IN BLOCK 18 OF THE PLAT OF THE ORIGINAL THIRD WARD, IN THE THIRD WARD, CITY OF OSHKOSH, WINNEBAGO COUNTY, WISCONSIN, PER LEACH'S MAP OF 1894, EXCEPTING THEREFROM THE SOUTH 18 FEET OF SAID LOT 1.

NOVEMBER 27, 1989

SURVEY FOR MILES KIMBALL

SURVEY NO. 89-1594

□ DENOTES CROSS OR NOTCH CHISELED IN CONCRETE.

○ DENOTES 3/4 INCH DIAMETER STEEL ROD, 24 INCHES LONG SET, WEIGHING NOT LESS THAN 1.50 LBS PER LINEAL FOOT.


△ DENOTES P.K. NAIL SET.

() DENOTES RECORDED DIMENSIONS WHERE DIFFERENT FROM ACTUAL FIELD MEASUREMENTS.

SURVEYOR'S



I, REINHARD
hereby
that the
and local
and dimen
easements
made for
also those
within one
accuracy of

Reinhard
Reinhard &
Land Survey

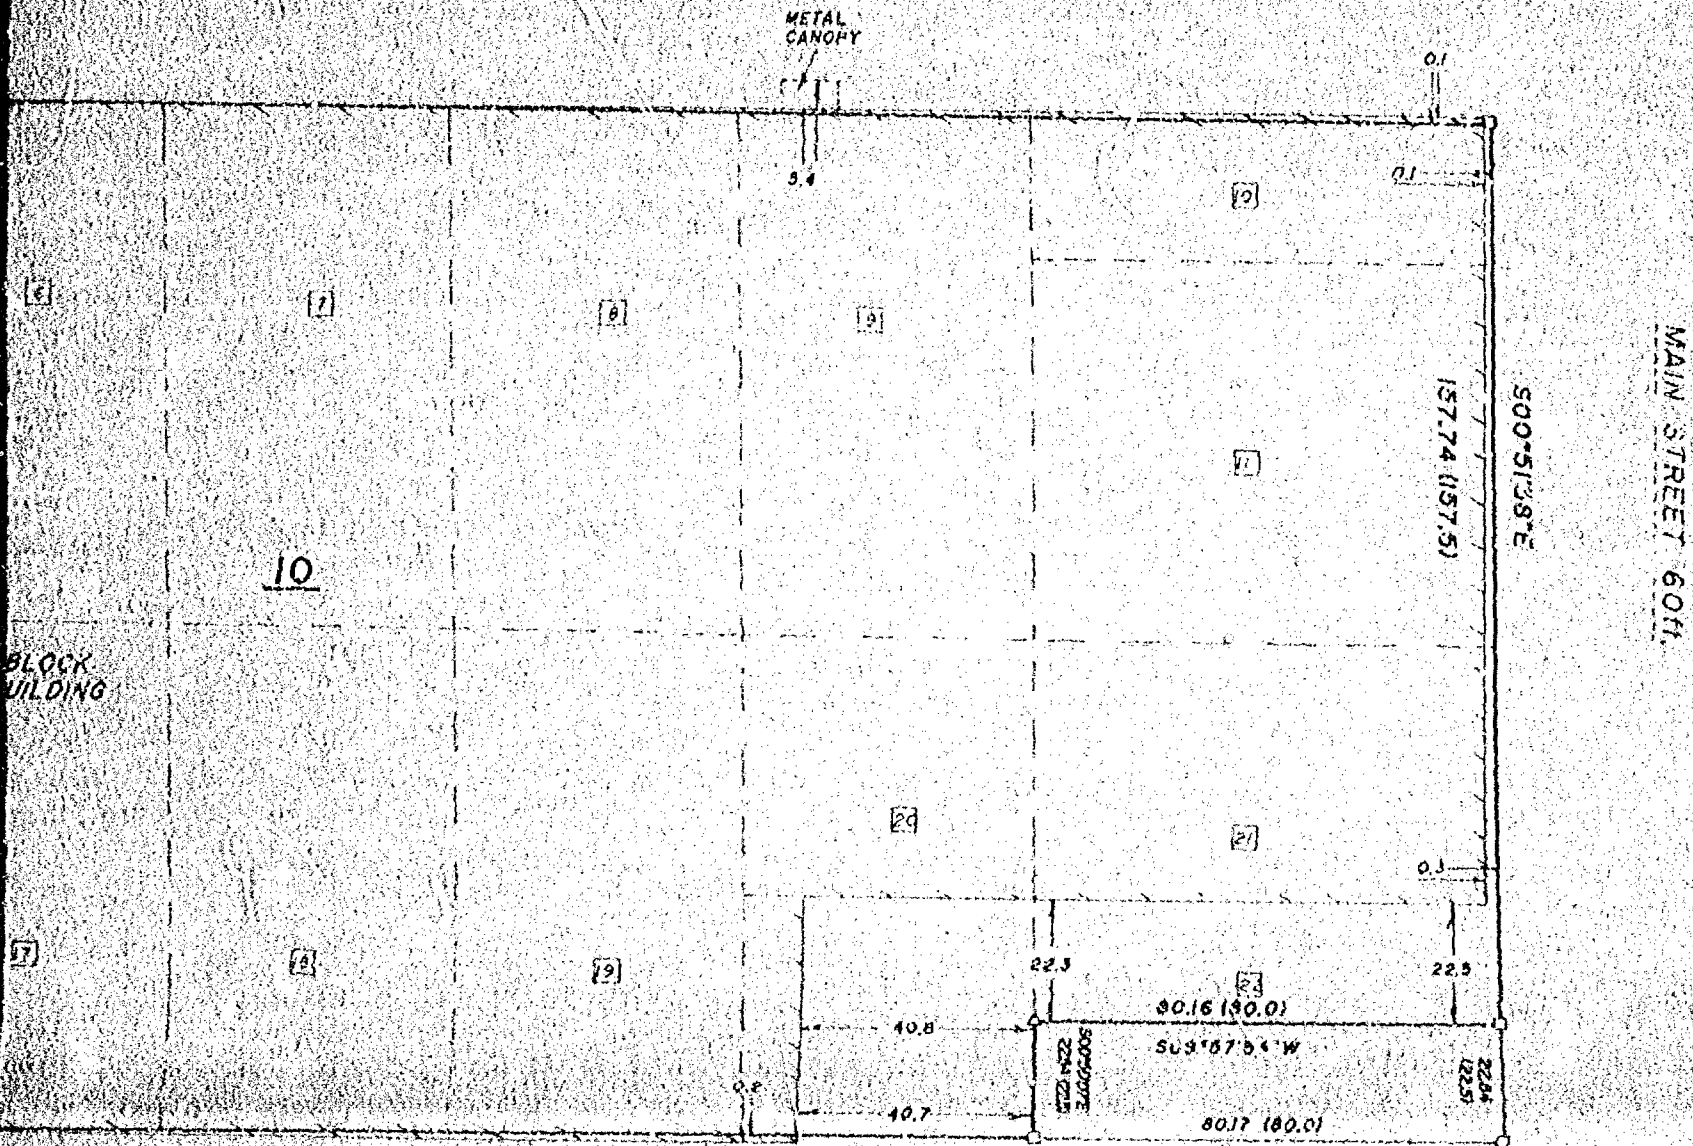

CERTIFICATE:
 I, ROENLIG, Registered Wisconsin Land Surveyor No. S-1368, do hereby certify that the above map is a true representation thereof and shows the size and location of the property, its exterior boundaries, the location of all visible structures thereon, fences, apparent roadways and visible encroachments, if any. This survey is for the exclusive use of the present owners of the property, and who purchase, mortgage, or guarantee the title thereto within one year from the date hereon, and as to them I certify the said survey and map.

Reinhard
 Registered
 S-1368
 11/27/89
 Date

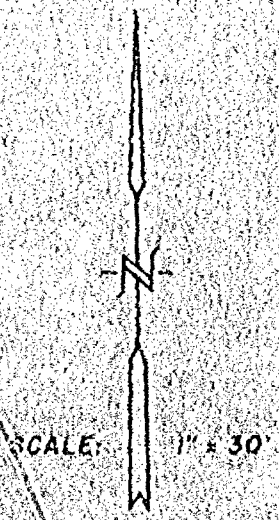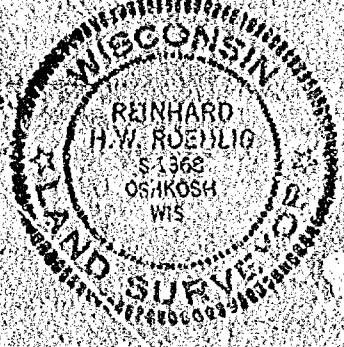

SURVEY FOR MILES KIMBALL WEST 8th AVENUE, CITY OF OSHKOSH, WINNEBAGO COUNTY, WISCONSIN		
SCALE: 1" = 30'	APPROVED BY:	DRAWN BY:
DATE: 11/27/89		REVISED:
SCHULER & ASSOCIATES		
CONSULTING ENGINEERS & LAND SURVEYORS		
316 W. NORTH AND A.E.	APPLETON, WIS. 54911	(608) 734-1100
417 NORTH SAWYER STREET	OSHKOSH, WIS. 54201	(608) 223-2600
		DRAWING NUMBER 89-1894




PLAT OF SURVEY

KNOWN AS 308 OHIO STREET. BEING THE SOUTH 1/2 OF VACATED WEST 3rd AVENUE LYING NORTH OF AND ADJACENT TO LOT 1, ALSO ALL OF LOT 1, BLOCK 94, IN THE ORIGINAL PLAT OF THE THIRD WARD, NOW IN THE 6th WARD, CITY OF OSHKOSH, WINNEBAGO COUNTY, WISCONSIN.


MARCH 24, 1992

SURVEY FOR K.A.D. ASSOCIATES

NO. 2094

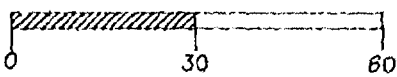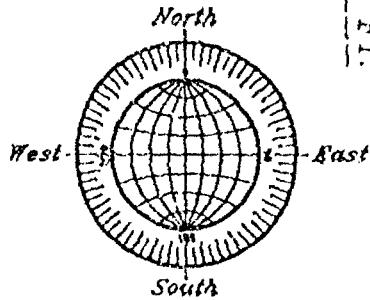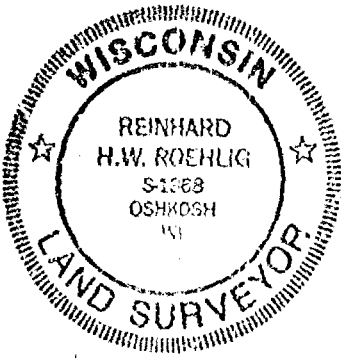

SCALE: 1" = 30'

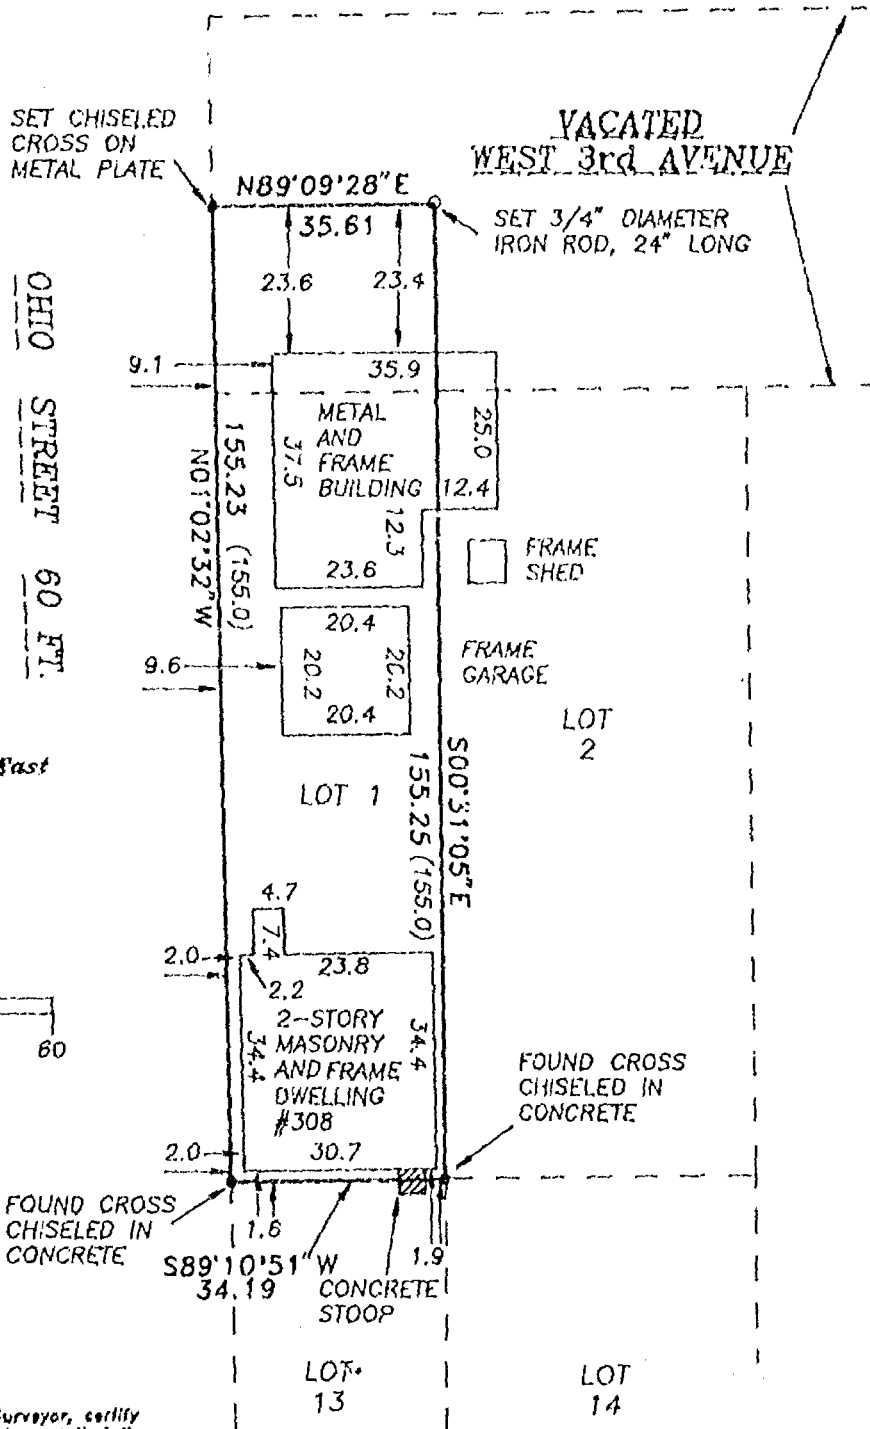

Surveyor's Certificate

I, Reinhard Roehlig, Wisconsin Registered Land Surveyor, certify that I have surveyed the above described property and that the above map is a correct representation thereof and shows the size and location of the property, its exterior boundaries, the locations and dimensions of all visible structures thereon, boundary fences, apparent easements and roadways and visible encroachments, if any.

This survey is made for the exclusive use of the present owners of the property and also those who purchase, mortgage or otherwise title thereto, within one (1) year from the date hereof.

3-24-92

Date

Reinhard Roehlig, Registered
Land Surveyor S-1368

() DENOTES RECORDED DIMENSIONS WHERE DIFFERENT FROM ACTUAL MEASUREMENTS.

MARCH 24, 1992

ROEHLIG

LAND SURVEYING
&
CONSULTING LTD.

417 North Sawyer Street • Oshkosh WI • 54801
(414) 233-2804

NO. 2094


DESCRIPTION OF EXCEPTION

SIUTATED ALONG EAST 7TH AVENUE. BEING THAT PART OF LOT 3 IN BLOCK 11 OF THE PLAT OF THE ORIGINAL THIRD WARD, IN THE THIRD WARD, CITY OF OSHKOSH, WINNEBAGO COUNTY, WISCONSIN, WHICH IS BOUNDED SAID DESCRIBED AS FOLLOWS; COMMENCING AT THE S.W. CORNER OF SAID LOT 3, THENCE NORTH 00°04'07" EAST ALONG THE WEST LINE OF SAID LOT 150.35 FT., THENCE SOUTH 52°24'02" EAST ALONG A LINE 12.00 FT. SOUTHWESTERLY OF AND PARALLEL TO THE CENTERLINE OF THE TANGENT SEGMENT OF THE CHICAGO AND NORTHWESTERN TRANSPORTATION COMPANY SPUR TRACK ICC NO. 211 AS SAID SPUR TRACK IS NOW LOCATED, THENCE SOUTH 00°04'48" WEST 121.56 FT. TO A POINT ON THE SOUTH LINE OF SAID LOT 3, THENCE NORTH 89°24'55" WEST ALONG SAID LINE 37.90 FT. SAID PARCEL CONTAINS 5,154 SQUARE FEET.

DECEMBER 4, 1992

SURVEY FOR JACK STEINHILBER

NO. 2215

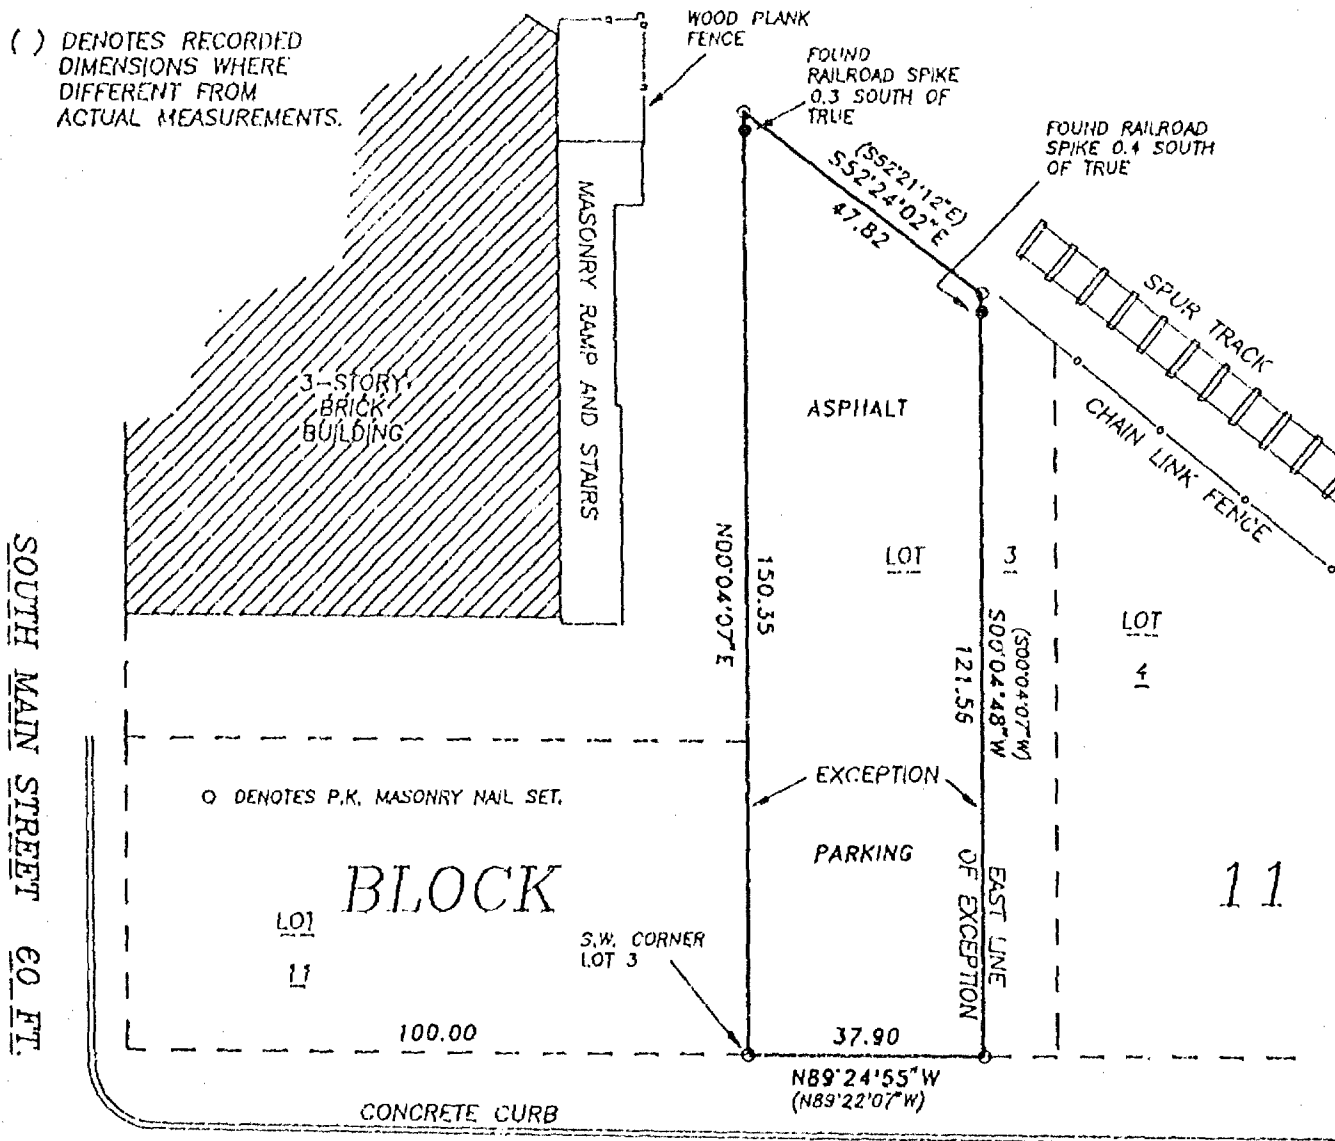

EAST 7th AVENUE 60 FT.


Surveyor's Certificate

I, Reinhold Roehlig, Wisconsin Registered Land Surveyor, do hereby certify that I have surveyed the above described property and that the above map is a correct representation of the property and shows the location and location of the property, its exterior boundaries, the locations and dimensions of all visible structures, fences, boundary fences, apparent easements, and other visible encroachments, if any.

This survey is made for the exclusive use of the owners of the property and also those who purchase or mortgage the property thereon, within one (1) year from the date hereof.

12-4-92
Date

Reinhold Roehlig, Registered
Land Surveyor, S-1368

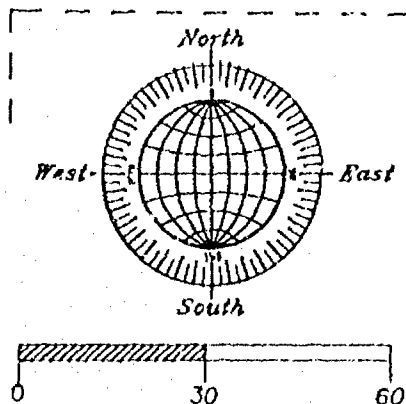

DECEMBER 4, 1992

ROEHLIG


LAND SURVEYING
&
CONSULTING LTD.

417 North Sawyer Street • Oshkosh WI • 54901
(414) 233-2884


NO. 2215

SURVEY
for
BEIDAL COURT
of

All of Lot 3, also Lot 13, 14, and 15 EXCEPT the South 38 feet in Block 98 Original Plat 3rd Ward, City of Oshkosh, Winnebago County.

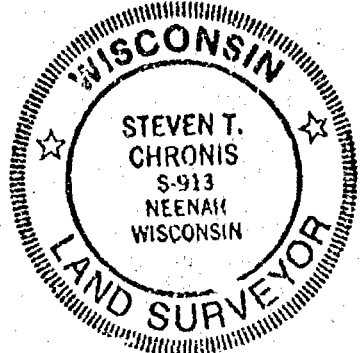

7th & AVENUE

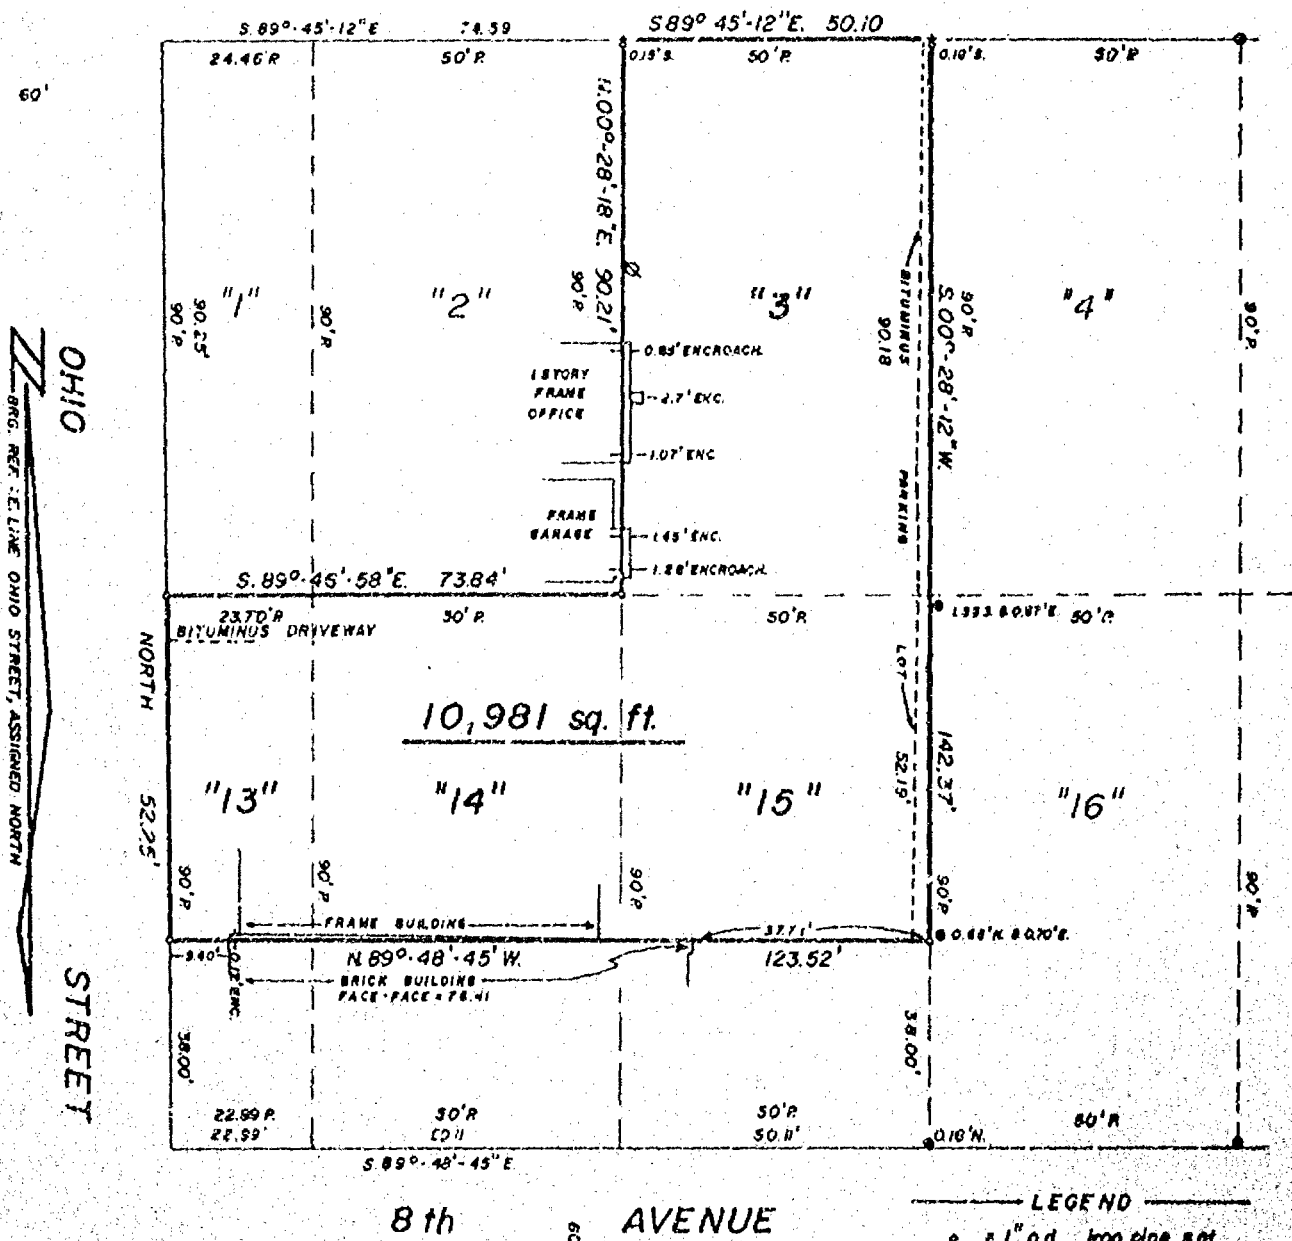

SURVEYOR'S CERTIFICATE:

I, Steven T. Chronis, Wisconsin Registered Surveyor of Aero-Metric Engineering, Inc., certify that under my supervision we have surveyed the above described property and that the map shown above is a true and accurate representation thereof to the best of my knowledge and belief.


AERO-METRIC ENGINEERING, INC.
PHOTOGRAMMETRIC ENGINEERS
LAND SURVEYORS
SHEBOYGAN, WISCONSIN

Dated this 29th day of September, 1989.

Steven T. Chronis
WIS. REGISTERED LAND SURVEYOR S-0913

NOTEBOOK III PAGE 69-74

LEGEND
• = 1" o.d. iron pipe set
• = 1" iron pipe found
+ = Chisel + set in walk
SCALE: 1" = 30'
September 29, 1989
R = Polled distance

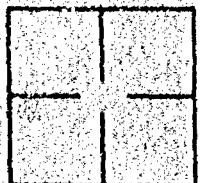


L-1795

Plat of Survey


LOT 1, BLOCK 38, ORIGINAL 3RD WARD PLAT, CITY OF OSHKOSH, WINNEBAGO CO., WI.

CLIENT: HELEN LORD BURR
1404 NEBRASKA ST.
OSHKOSH, WI. 54901

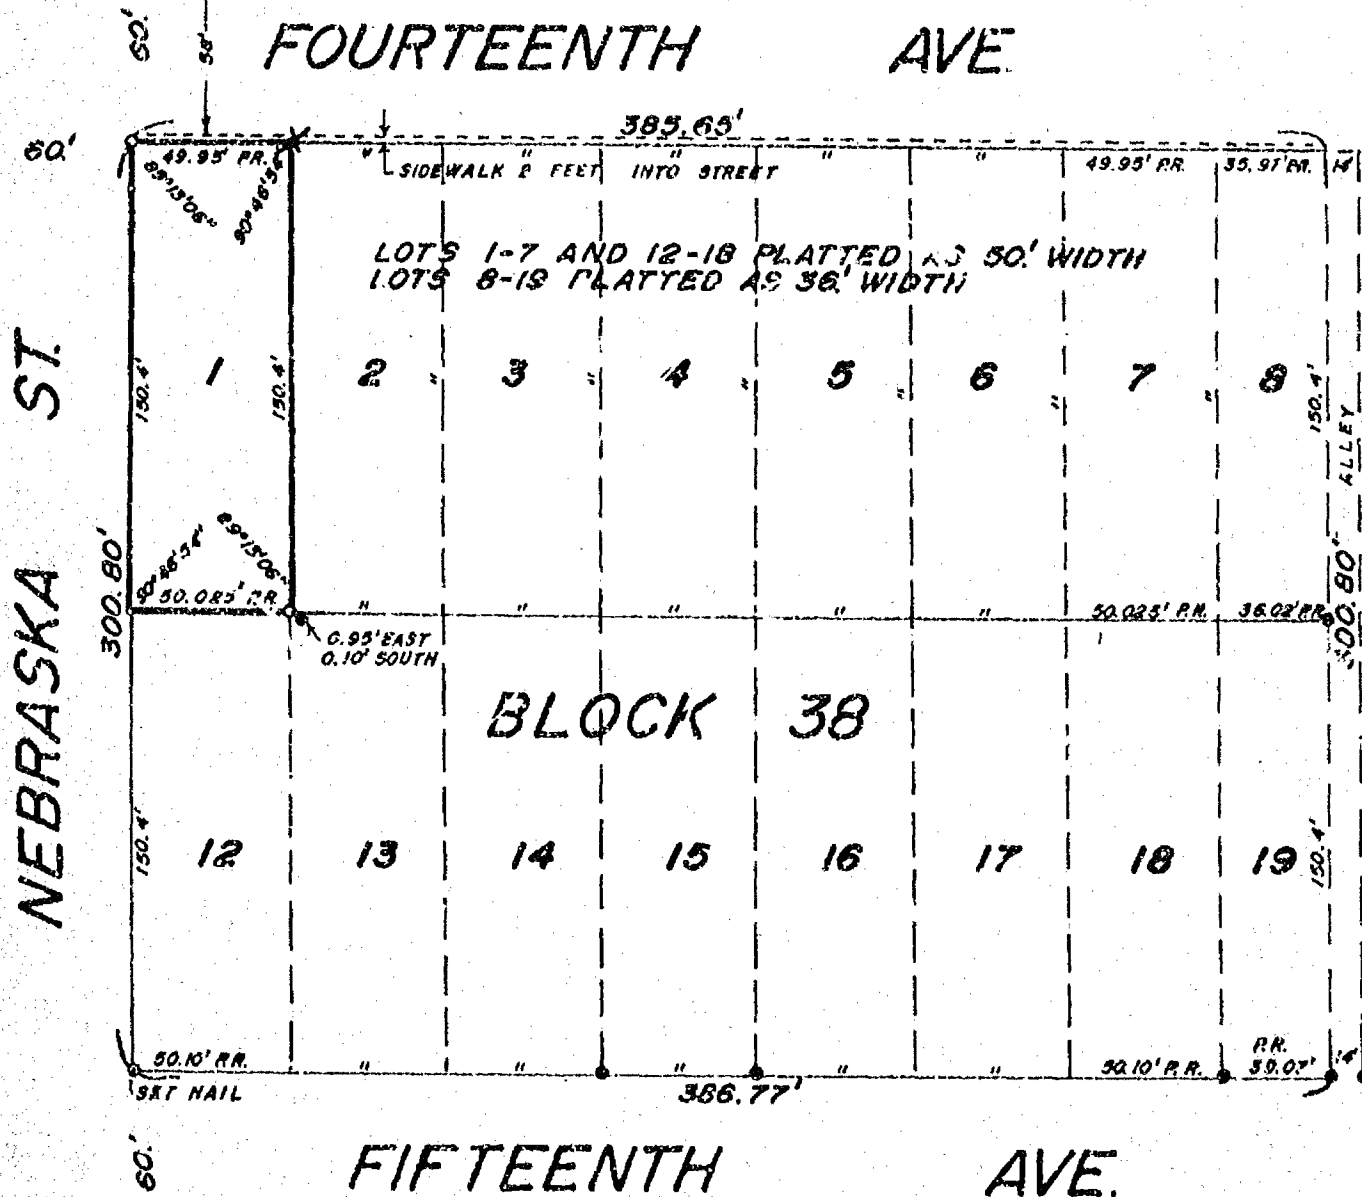

LEGEND

- = Existing monuments
- = 2" x 30" iron pipe set
- = 1" x 30" iron pipe set
- = reference caps or R.R. spikes
- ⊙ = Bernson or Harrison monuments
- X—X = fence
- () = recorded as
- = stone monument X = Chiseled cross

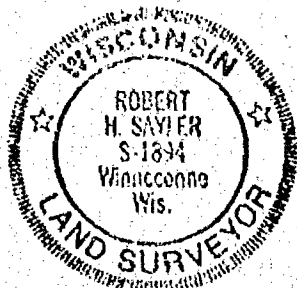

SURVEYORS CERTIFICATE

I, hereby certify that I have surveyed the property as shown, according to official records and that the plat above drawn is an accurate and correct representation of said survey. **DECEMBER 16, 1988**

Robert H. Saylor

Wisconsin Registered Land Surveyor S-1894

Saylor
Survey, inc.

139A WEST MAIN, BOX 252, WINNECONNE, WI 54988

SCALE 1 IN. = 60 FT.


PROJECT NO. S-002023

FIELD BOOK 58 PAGE 23

PLAT OF SURVEY

FOR: BARBARA REHBEIN
110W. 15TH AVE.
OSHKOSH, WISCONSIN

LOT 18 OF BLOCK 37 IN THE PLAT
OF THE ORIGINAL THIRD WARD, PER LEACH'S MAP
OF 1894, IN THE THIRD WARD, CITY OF OSHKOSH
WINNEBAGO COUNTY, WISCONSIN

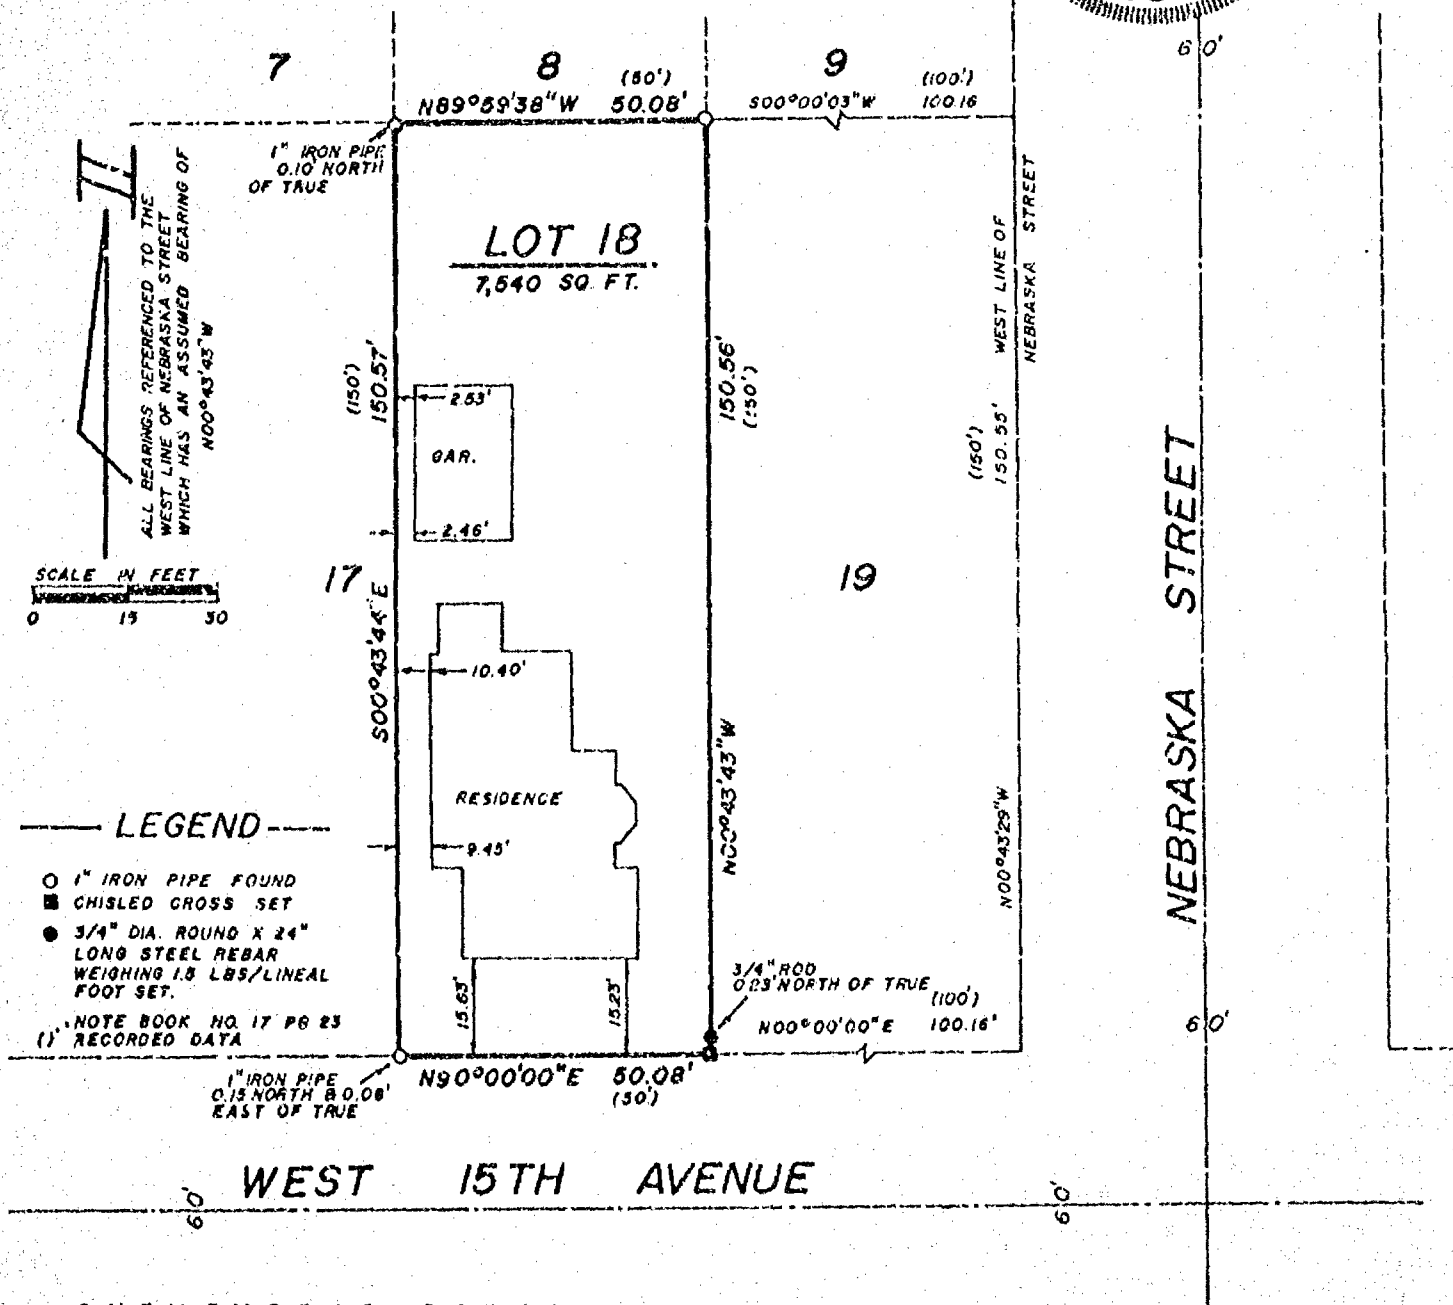

SURVEYOR'S CERTIFICATE

I, LAWRENCE C. KRIESCHER, Registered Land Surveyor No. S-1599, hereby certify: That I have surveyed the property described hereon and that the above map is a true representation thereof and shows the size and location of the property, its exterior boundaries, the location and dimensions of all visible structures thereon, fences, apparent easements, roadways and visible encroachments, if any. This survey is made for the exclusive use of the present owners of the property, and also those who purchase, mortgage, or guarantee the title thereto within one (1) year from the date hereon, and as to them I certify the accuracy of said survey and map.

SCHULER & ASSOCIATES

CONSULTING ENGINEERS & LAND SURVEYORS
320 W. NORTHLAND AVE. APPLETON, WIS. 54911 (414) 734-9107
417 NORTH SAWYER STREET OSHKOSH, WIS. 54901 (414) 426-2800

Lawrence C. Kriescher
REGISTERED LAND SURVEYOR

7-11-90
DATE



L-90-1691
SHEET 1 OF 1



Stock No. 26273

WINNEBAGO COUNTY CERTIFIED SURVEY MAP NO.

LOCATED IN BLOCK 46 IN THE PLAT OF THE ORIGINAL THIRD WARD
AND IN CLEMENT & DOTY'S SUBDN. OF LOT 3, ALL IN THE THIRD
WARD, CITY OF OSHKOSH, PER LEACH'S MAP OF 1894.

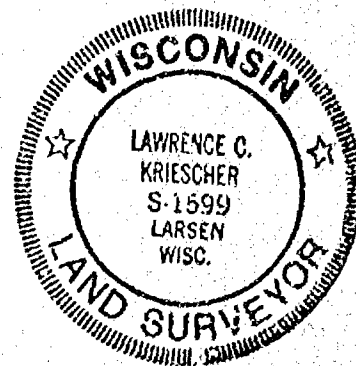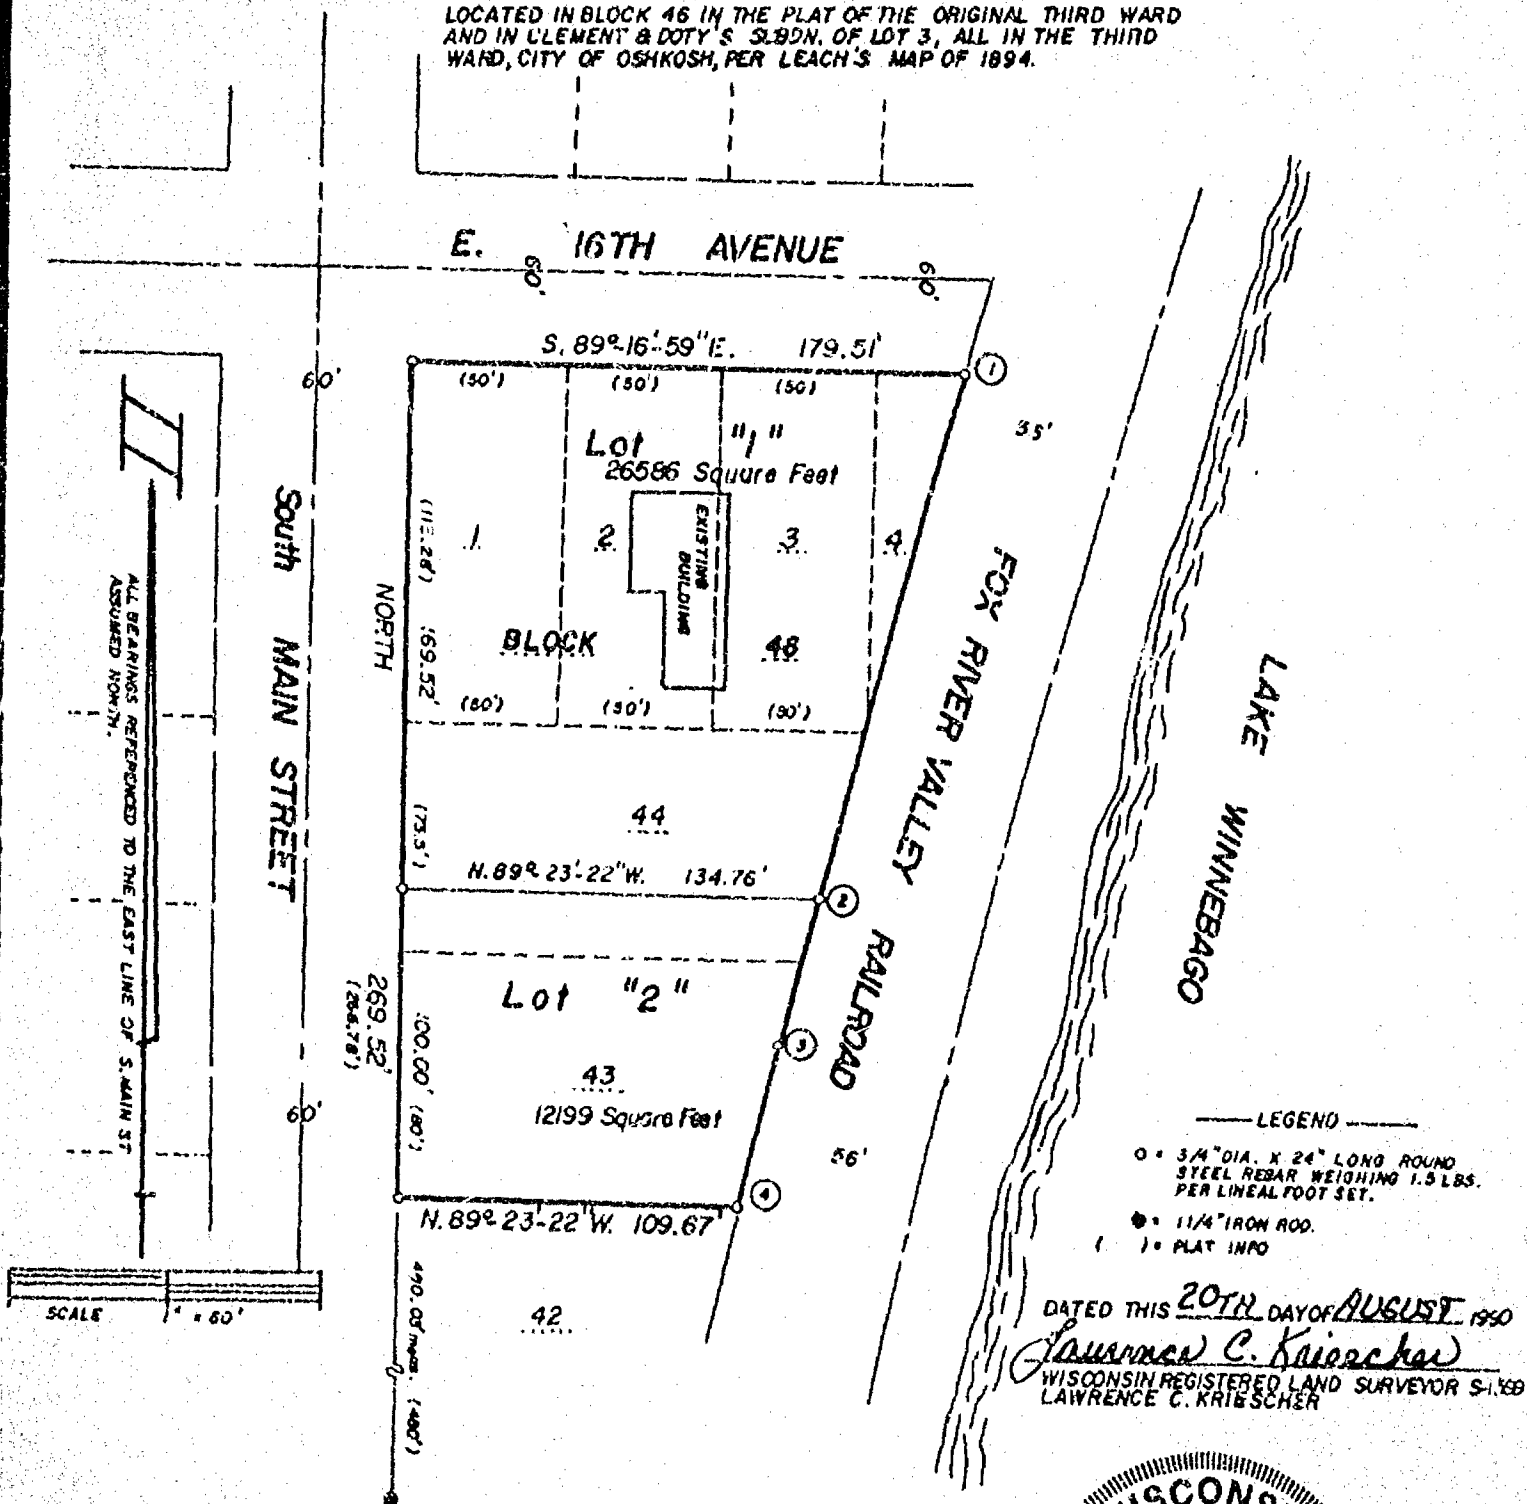

PREPARED BY

SCHULER & ASSOCIATES

CONSULTING ENGINEERS & LAND SURVEYORS
329 W. NORTHLAND AVE., P.O. BOX 292, APPLETON, WIS. 54912-0292
2830 W. 2015 AVE., OSHKOSH, WIS. 54904
APPL 734-8107 (OSH) 426-2800

FOR: ATTORNEY DAVID SPARR
504 ALGOMA BLVD.
OSHKOSH, WISCONSIN

SHEET 1 of 3

L-90-1729

THIS INSTRUMENT DRAFTED BY LAWRENCE C. KRIESCHER S-1599



Stock No. 26273

SURVEYOR'S CERTIFICATE

I, LAWRENCE C. KRIESCHER, WISCONSIN REGISTERED LAND SURVEYOR DO HEREBY CERTIFY:

THAT I HAVE SURVEYED, DIVIDED AND MAPPED UNDER THE DIRECTION OF ATTORNEY DAVID SPARR ALL OF LOTS ONE (1), TWO (2), THREE (3), AND PART OF LOT FOUR (4) LYING WEST OF THE WESTERLY LINE OF THE RIGHT OF WAY OF THE FOX RIVER VALLEY RAILROAD COMPANY, ALL IN BLOCK FORTY-SIX (46) IN THE PLAT OF THE ORIGINAL THIRD WARD, IN THE THIRD WARD, CITY OF OSHKOSH, PER LEACH'S MAP OF 1894 AND THAT PART OF LOTS FORTY-THREE (43) AND FORTY-FOUR (44) IN CLEMENT AND DOTY'S SUBDIVISION OF LOT 3, IN THE THIRD WARD, CITY OF OSHKOSH, PER LEACH'S MAP OF 1894, LYING WEST OF THE WESTERLY LINE OF THE RIGHT OF WAY OF THE FOX RIVER VALLEY RAILROAD COMPANY, CITY OF OSHKOSH, WINNEBAGO COUNTY, WISCONSIN CONTAINING 38785 SQUARE FEET OF LAND.

THAT I HAVE FULLY COMPLIED WITH THE PROVISIONS OF CHAPTER 236.34 OF THE STATE OF WISCONSIN STATUTES AND LAND SUBDIVISION ORDINANCE OF THE CITY OF OSHKOSH IN SURVEYING, DIVIDING AND MAPPING THE SAME.

DATED THIS 20th DAY OF AUGUST, 1990.

Lawrence C. Kriescher
WISCONSIN REGISTERED LAND SURVEYOR S-1599
LAWRENCE C. KRIESCHER



OWNER'S CERTIFICATE:

AS OWNER, I DO HEREBY CERTIFY THAT I CAUSED THE LAND DESCRIBED ON THIS CERTIFIED SURVEY MAP TO BE SURVEYED, DIVIDED AND MAPPED AS REPRESENTED ON THIS MAP.

DATED THIS _____ DAY OF _____, 1990

IN THE PRESENCE OF:

MICHAEL W. MC FARLANE

STATE OF WISCONSIN)

WINNEBAGO COUNTY)

PERSONALLY CAME BEFORE ME THIS _____ DAY OF _____, 1990 THE ABOVE NAMED MICHAEL W. MC FARLANE TO ME KNOWN TO BE THE PERSON WHO EXECUTED THE FOREGOING INSTRUMENT AND ACKNOWLEDGED THE SAME.

NOTARY PUBLIC _____ WI.
MY COMMISSION EXPIRES _____

Stock No. 26273

CITY OF OSHKOSH
PLANNING COMMISSION CERTIFICATE

THIS CERTIFIED SURVEY MAP OF LOTS 1, 2, 3 AND PART OF LOT 4, BLOCK 46, IN THE PLAT OF THE ORIGINAL THIRD WARD, 3RD WARD, CITY OF OSHKOSH, PER LEACH'S MAP OF 1894 AND A PART OF LOTS 43 AND 44 IN CLEMENT AND DOTY'S SUBDIVISION OF LOT 3 IN THE THIRD WARD, CITY OF OSHKOSH, PER LEACH'S MAP OF 1894, MICHAEL W. MC FARLANE, OWNER, IS HEREBY APPROVED.

DATE


PLANNING COMMITTEE REPRESENTATIVE

DATED THIS 20TH DAY OF AUGUST, 1990*Lawrence C. Kriescher*WISCONSIN REGISTERED LAND SURVEYOR S-1599
LAWRENCE C. KRIESCHER

PLAT OF SURVEY

FOR: GERALD HOLLAND
30 W. 14TH. AVENUE
OSHKOSH, WISCONSIN

LOT 16 OF BLOCK 34 IN THE PLAT
OF THE ORIGINAL THIRD WARD, PER LEACH'S MAP
OF 1894, IN THE THIRD WARD, CITY OF OSHKOSH
WINNEBAGO COUNTY, WISCONSIN

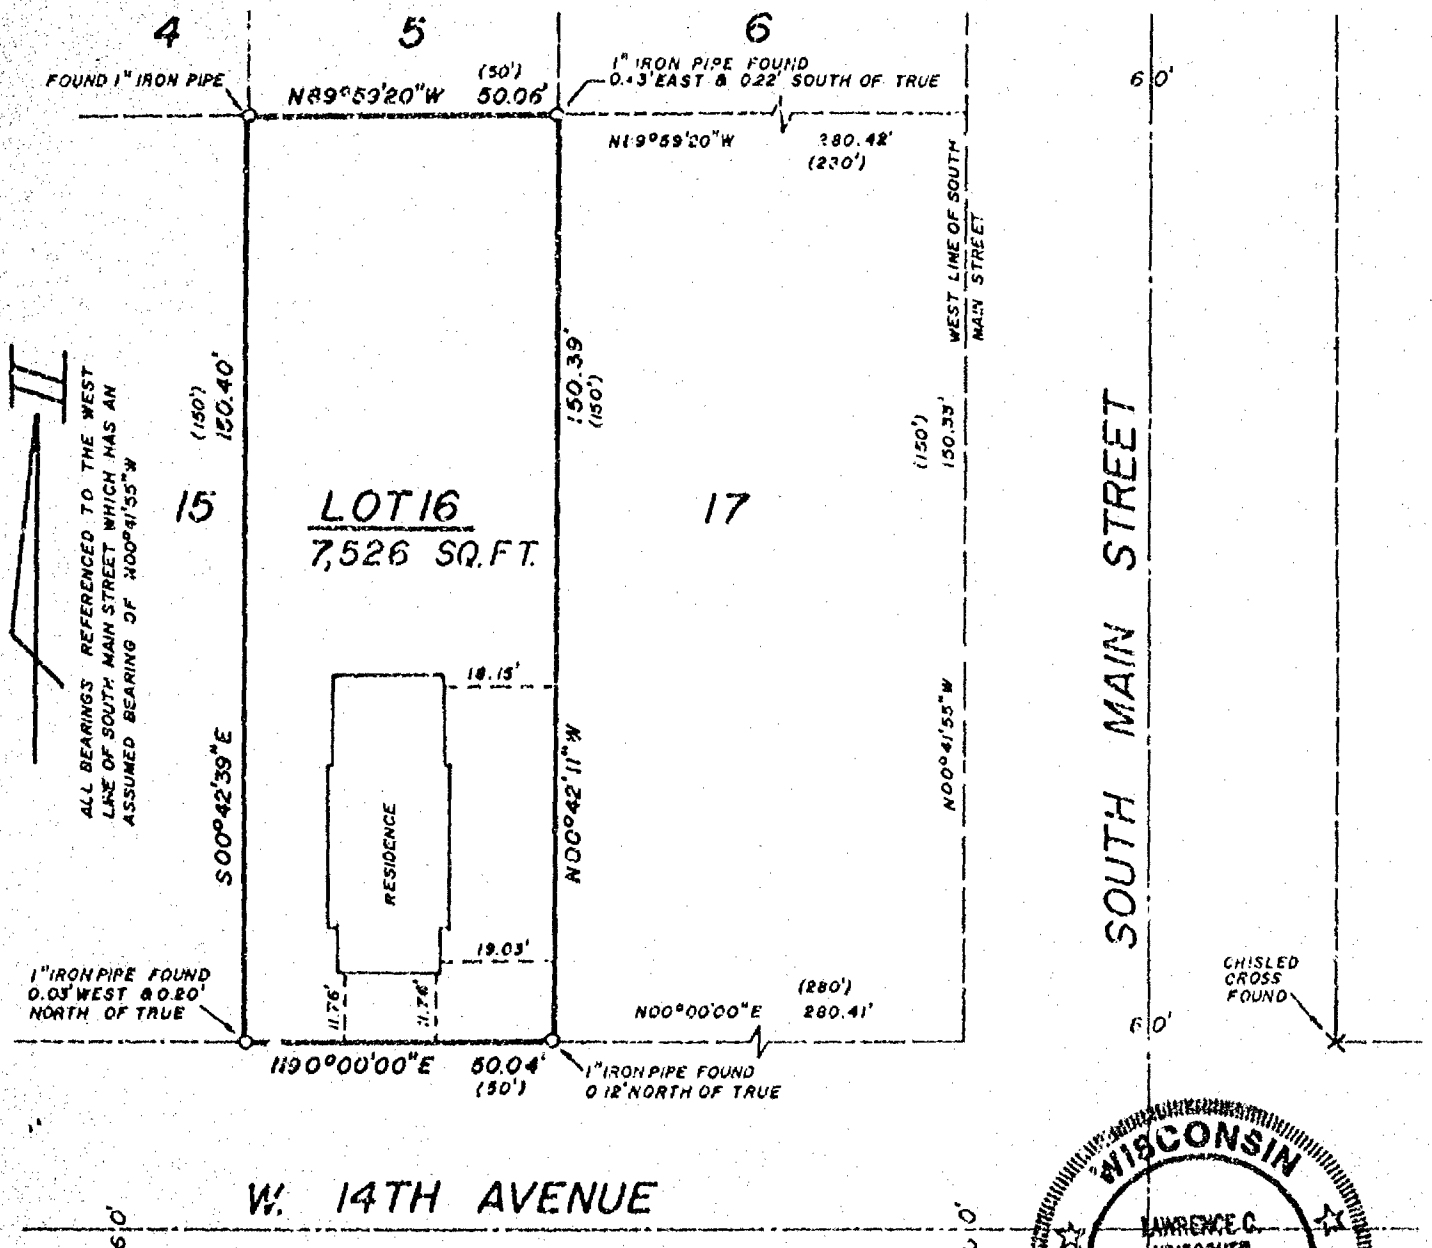

SURVEYOR'S CERTIFICATE

I, LAWRENCE C. KRIESCHER, Registered Land Surveyor No. S-1599, hereby certify: That I have surveyed the property described hereon and that the above map is a true representation thereof and shows the size and location of the property, its exterior boundaries, the location and dimensions of all visible structures thereon, fences, apparent easements, roadways and visible encroachments, if any. This survey is made for the exclusive use of the present owners of the property, and also those who purchase, mortgage, or guarantee the title thereto within one (1) year from the date hereon, and as to them I certify the accuracy of said survey and map.

SCHULER & ASSOCIATES

CONSULTING ENGINEERS & LAND SURVEYORS
320 W. NORTHLAND AVE. APPLETON, WIS. 54911 (414) 734-9107
417 NORTH SAWYER STREET OSHKOSH, WIS. 54901 (414) 426-2800

Lawrence C. Kriescher 1599
REGISTERED LAND SURVEYOR

7-11-90
DATE


PLAT OF SURVEY

KNOWN AS 45-45A WEST SOUTH PARK AVENUE. BEING LOT 2 IN BLOCK 34 OF THE ORIGINAL THIRD WARD, IN THE THIRD WARD, CITY OF OSHKOSH, WINNEBAGO COUNTY, WISCONSIN.

OCTOBER 5, 1994 SURVEY FOR JOSEPH AND TAMMY BERTZYK

NO. 2577


WEST SOUTH PARK AVENUE 60 FT.

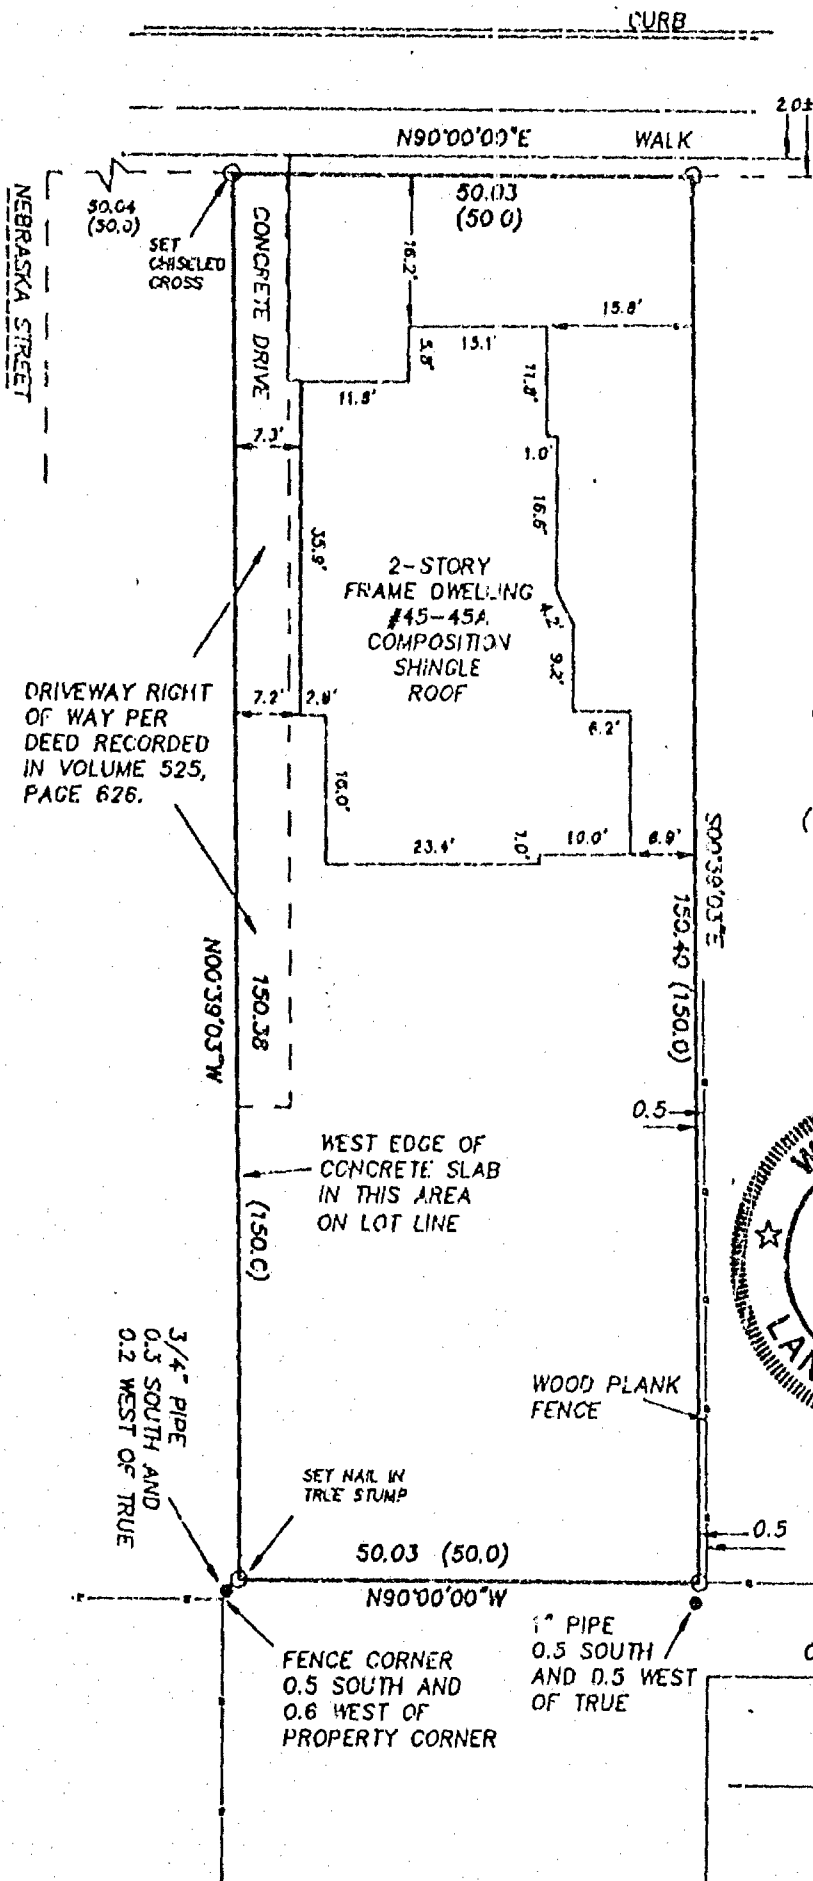

● DENOTES EXISTING MONUMENTATION AS SHOWN.

○ DENOTES 1" DIAMETER IRON PIPE, 24" LONG, SET, UNLESS OTHERWISE NOTED.

() DENOTES RECORDED DIMENSION WHERE DIFFERENT FROM ACTUAL MEASUREMENT.

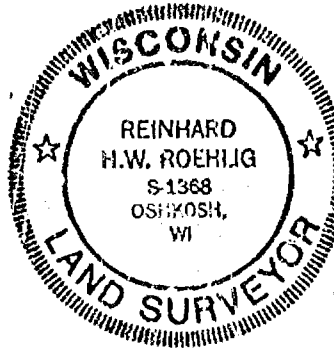

Surveyor's Certificate
I, Reinhard Roehlig, Wisconsin Registered Land Surveyor, certify that I have surveyed the above described property and that the above map is a correct representation thereof and shows the size and location of the property, its exterior boundaries, the locations and dimensions of all visible structures thereon, boundary fences, apparent easements and roadways and visible encroachments.
Date: 10-5-94
Reinhard Roehlig, Registered Surveyor S-1368

OCTOBER 5, 1994

ROEHLIG

LAND SURVEYING
&
CONSULTING LTD.

417 North Sawyer Street • Oshkosh WI • 54901


(414) 233-2884

NO. 2577

BEARINGS ARE
TO THE WEST LINE
NEBRASKA STREET
TO BEAR 5.00°

LEGEND

- o 1" IRON PIPE SET
- 1" IRON PIPE FOUND
- X CHISELED "x" SET
- ⊙ EXISTING 2" IRON PIPE
- △ EXISTING 60 PENNY NAIL
- X-X- FENCELINE


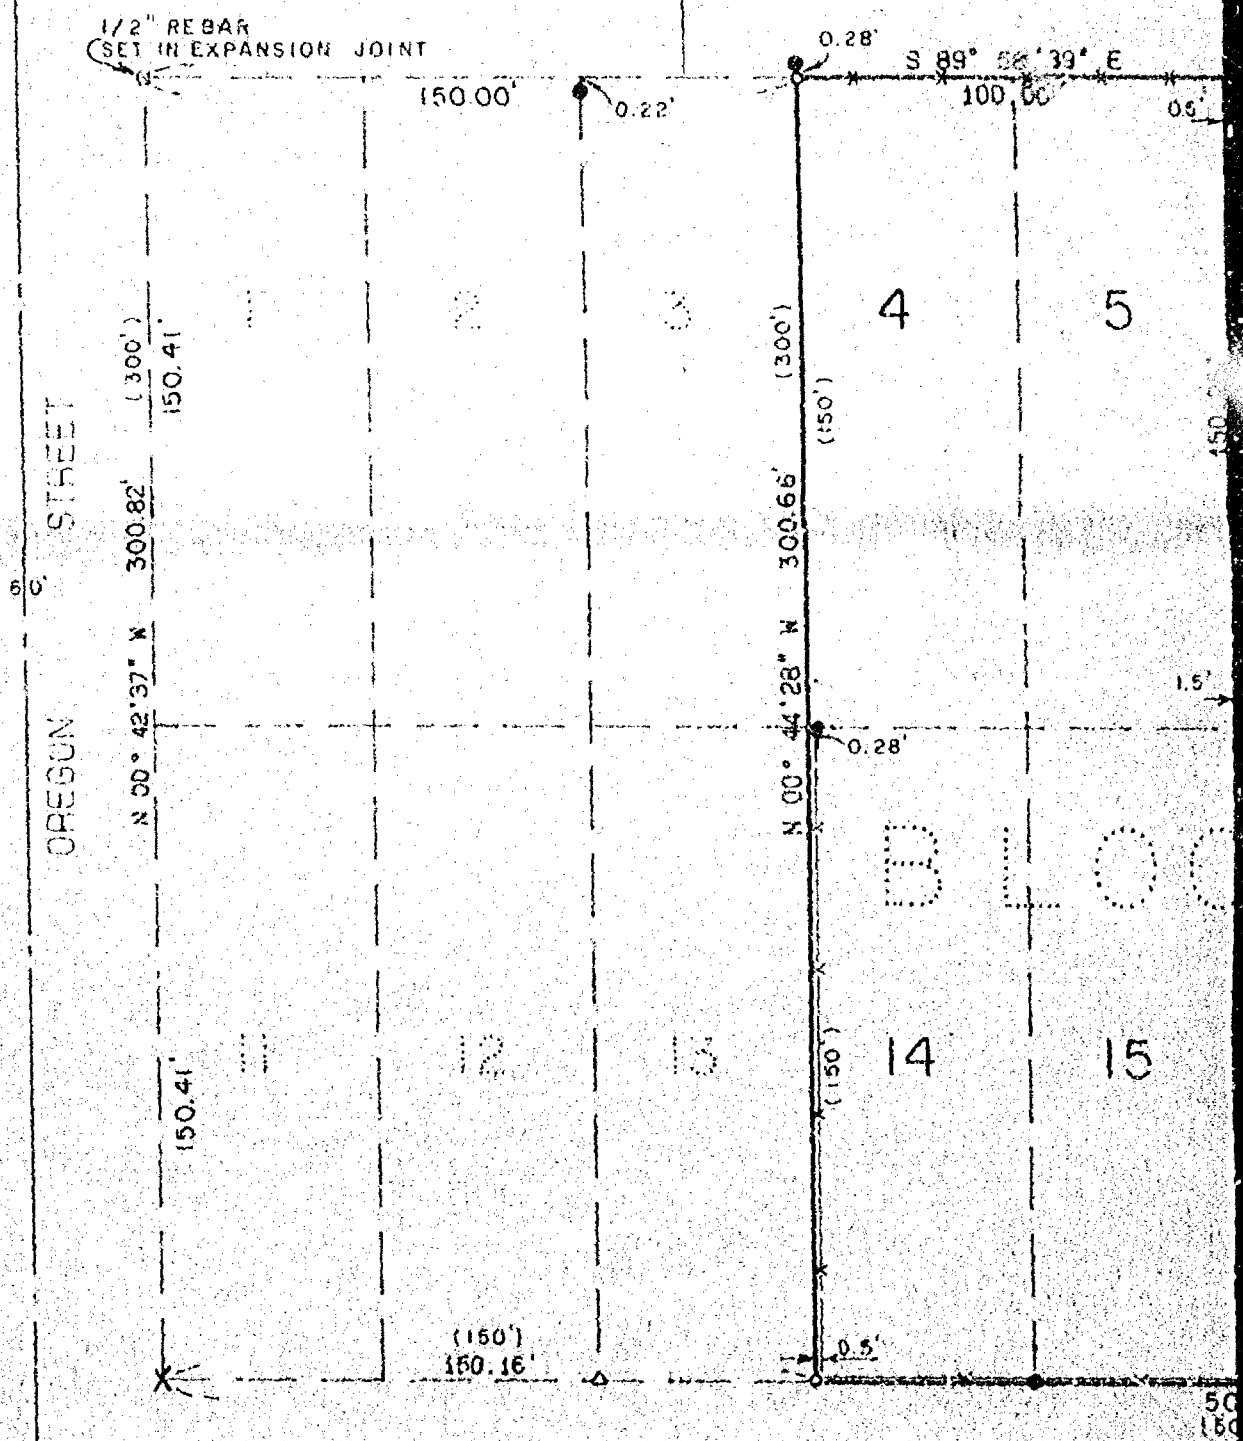


ADJUSTER'S CERTIFICATE

I hereby certify that I have surveyed this property and this map is a true representation thereof and shows the location and location of the property, its exterior boundaries, the location of all visible structures thereon, fences, apparent easements and other visible encroachments, if any. This survey is made for the exclusive use of the present owner of the property, and also those who purchase hereafter and as to them I hereby certify that said survey and map were made in accordance with acceptable Professional standards and that the information contained thereon is, to the best of my knowledge, information and belief a true and accurate representation thereof.

3-17-92 *Harry J. Fanning*
DAYE REGISTERED LAND SURVEYOR


REFERENCED
NE OF
ET, ASSUMED
48° 39' E

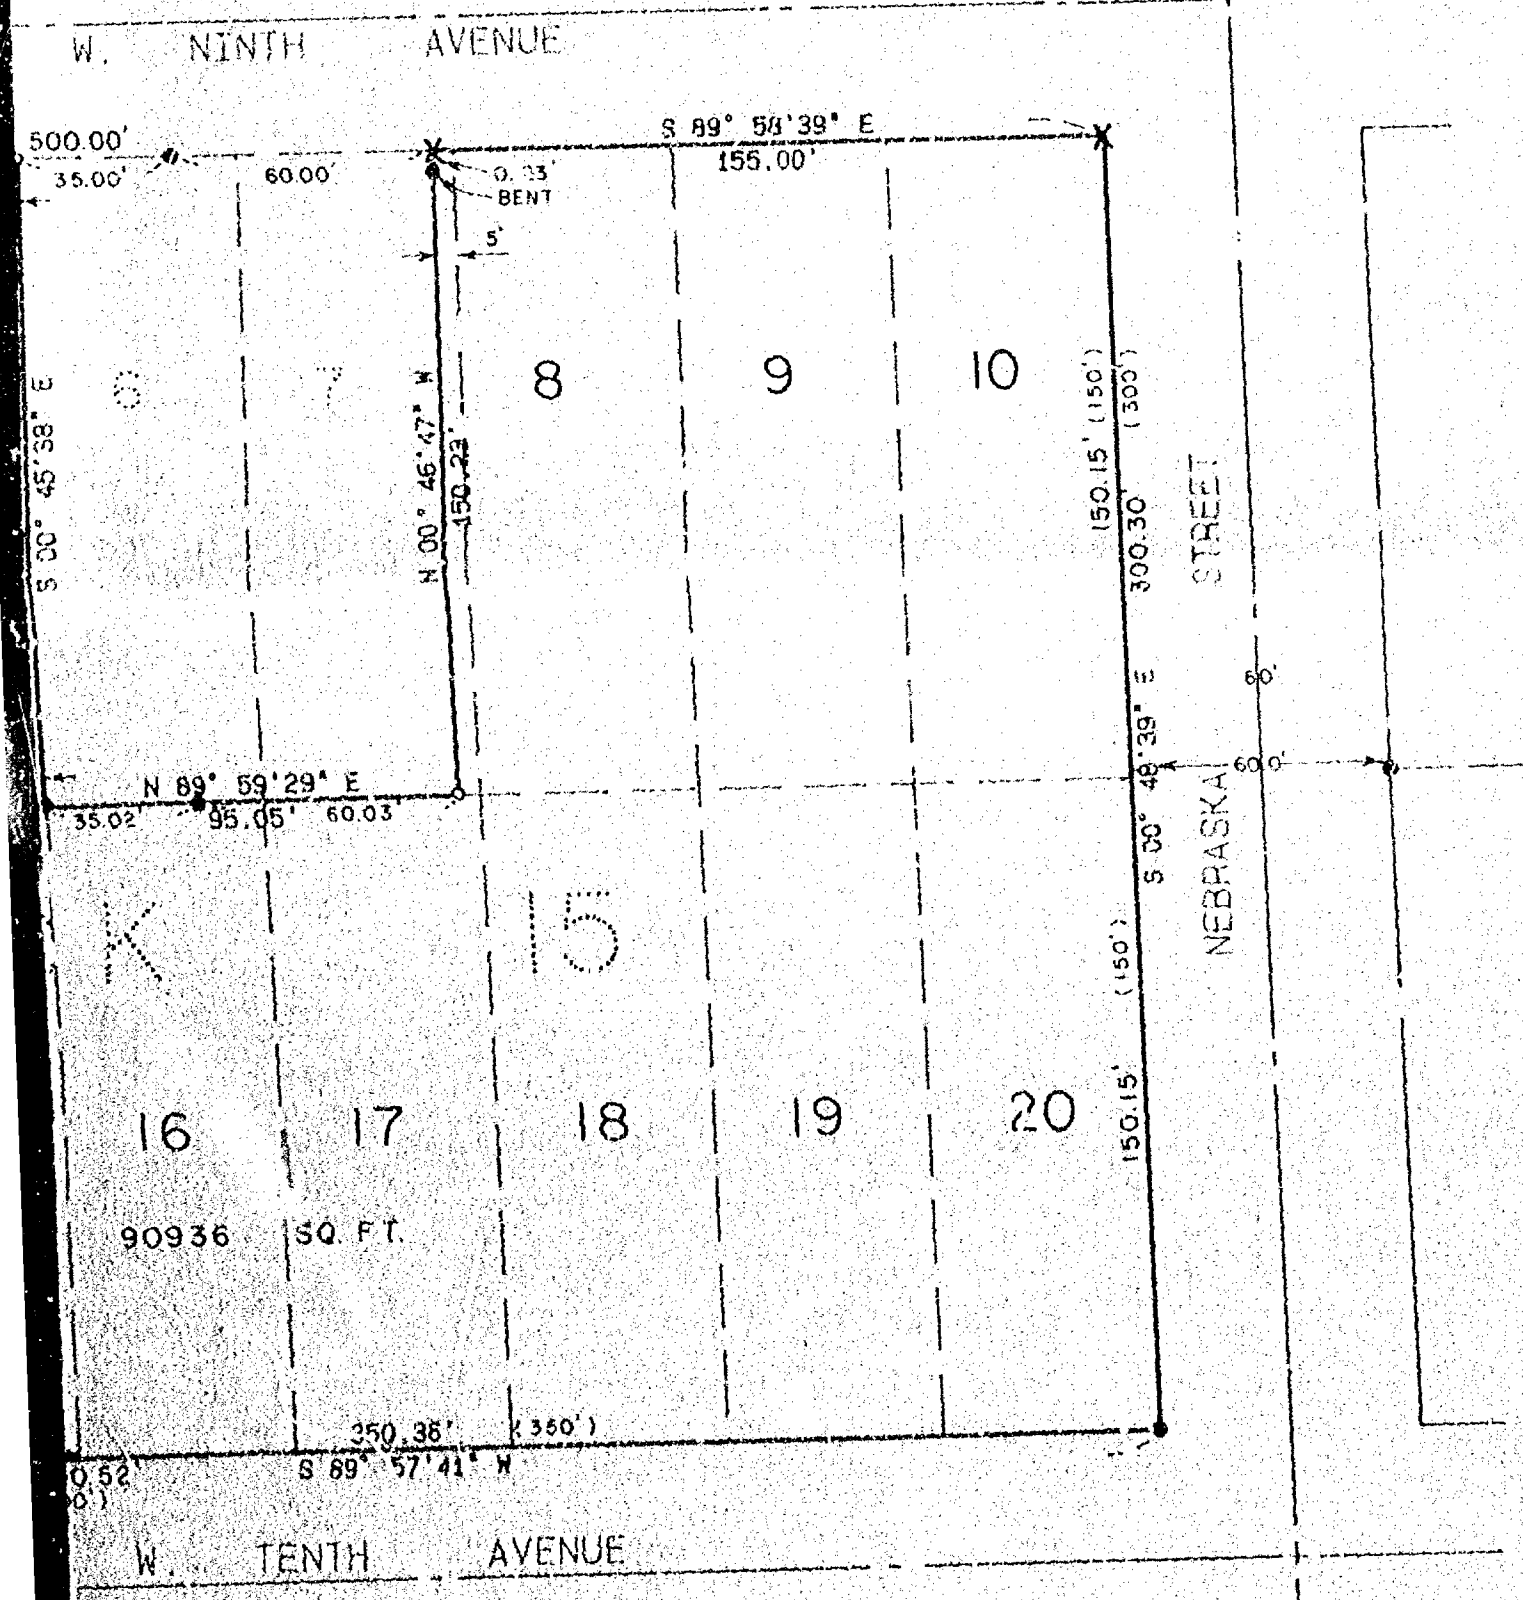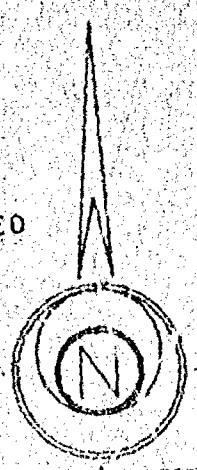

NOTE: SEE M & F TOPOGRAPHIC SURVEY DRAWING 221-059 FOR BUILDING LOCATION



Martenson & Eisele, Inc.
Consulting Engineering & Land Surveying
1919 American Court
Neenah, WI 54956 Ph. (414) 731-0381

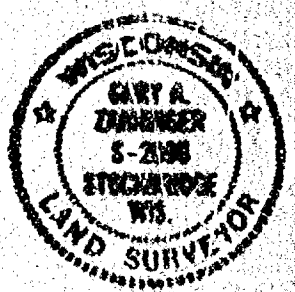

DRAWN BY		CHECKED		APPROVED	
NO.	DATE	NO.	DATE	NO.	DATE


PLAT OF SURVEY

LOTS 4, 5, 8, 9, 10, 14, 15, 16, 17, 18, 19, 20 AND THE EAST 5'-FEET OF LOT 7, BLOCK 15, IN THE ORIGINAL THIRD WARD PLAT, CITY OF OSHKOSH, WINNEBAGO COUNTY, WISCONSIN

SURVEY FOR:
GRACE EVANGELICAL LUTHERAN CHURCH
OSHKOSH, WISCONSIN

FIELD BK.	PAGE	SCALE	DATE	COMPILED	DISK
110	8-12	1" = 40'		S221055	237
DRAWING NO. 221-059					

Survey for Buckstaff Corporation of Part of Blocks 27, 28, and 31 of the Original Plat of the 3rd Ward, City of Oshkosh, Winnebago County, Wisconsin.

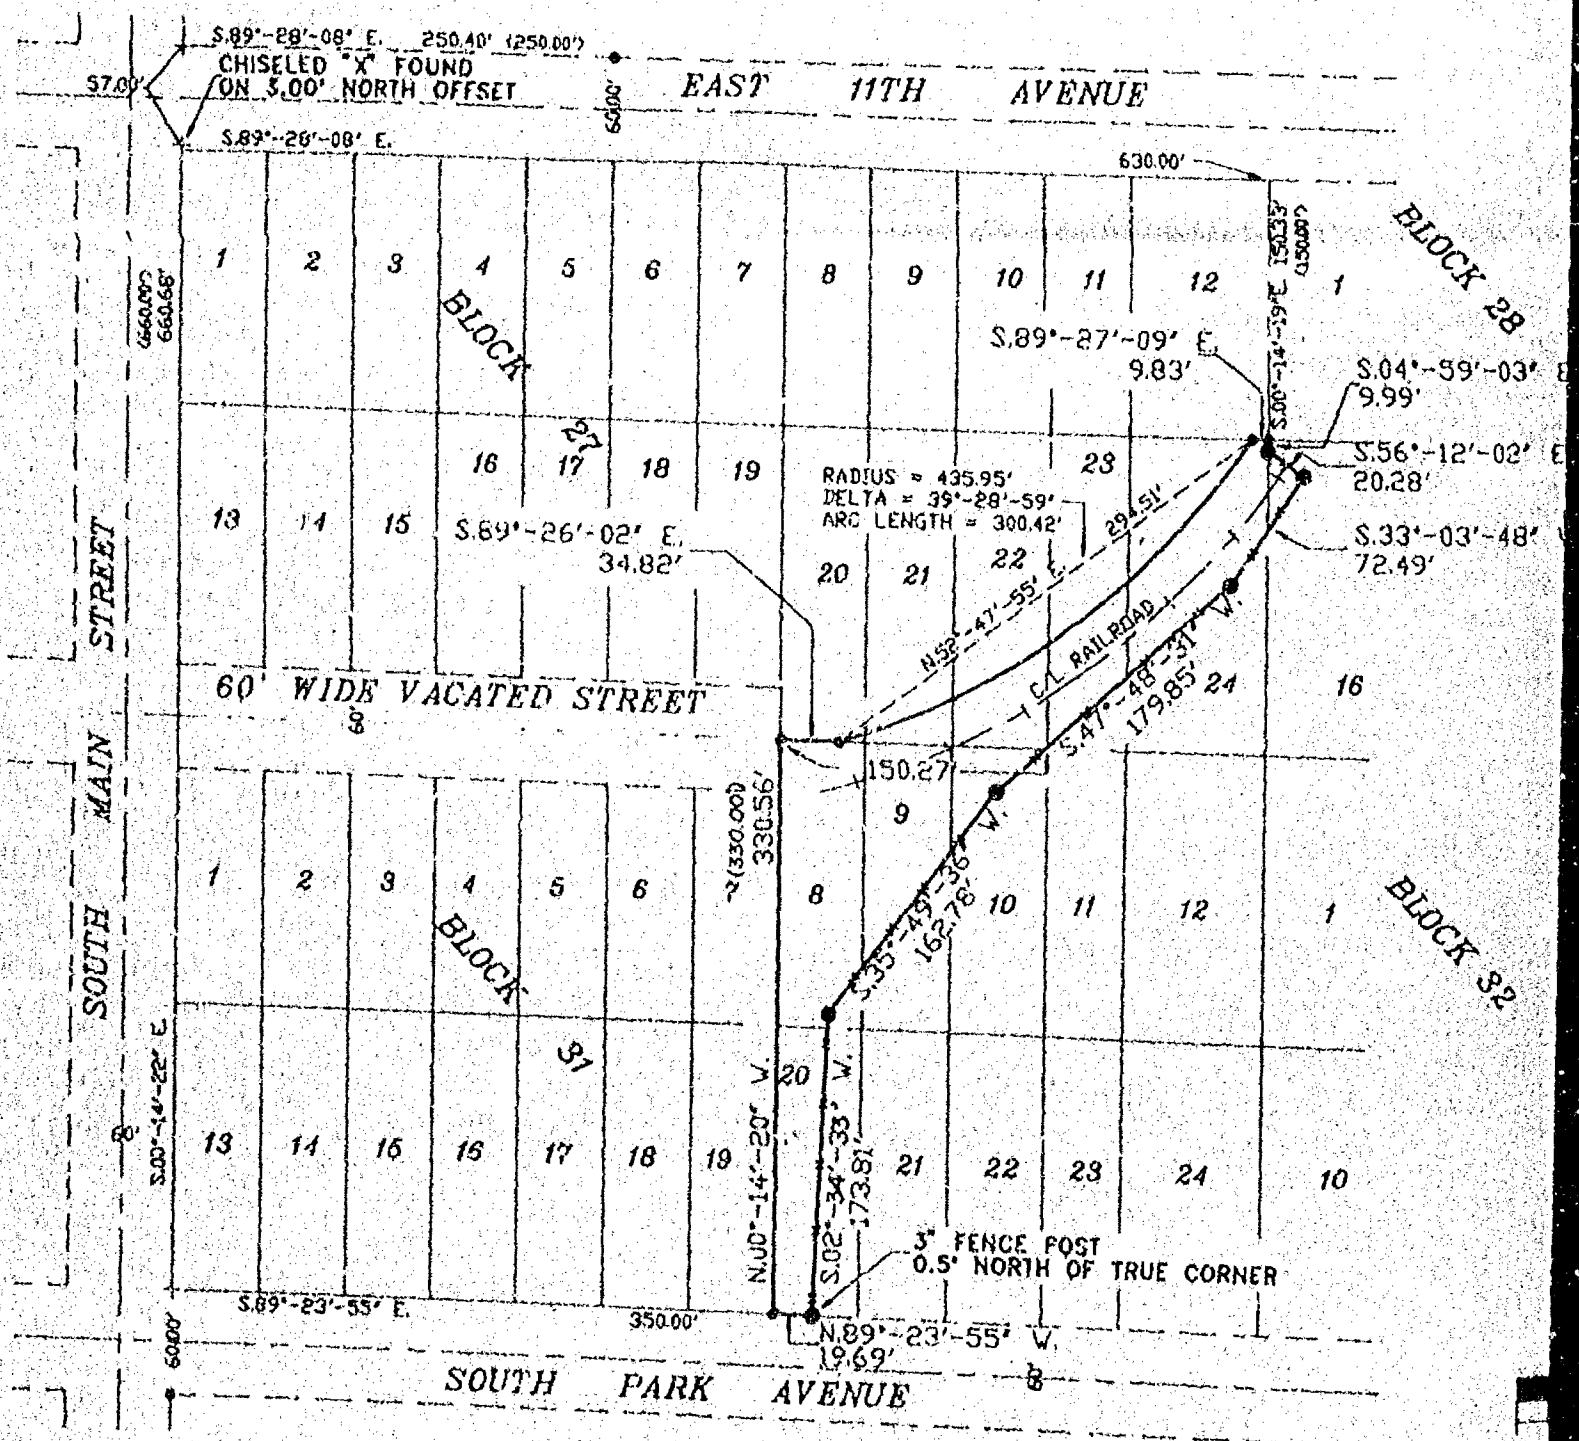

A parcel of land being a part of Lots 20, 21, 22, 23, and 24 of Block 27; a part of Lots 8, 9, 10, 11, and 20, of Block 31; and a part of Lot 16, of Block 28, all being a part of the Original Plat of the Third Ward, City of Oshkosh, Winnebago County, Wisconsin containing 28,013 square feet of land and being described by:


Commencing at the Southwest Corner of said Block 31 also being the intersection of the East line of South Main Street and the North line of South Park Avenue; thence S89°-23'-55"E. 350.00 feet along the North line of said South Park Avenue to the Southwest Corner of Lot 20, of Block 31 and the true point of beginning; thence N00°-14'-20"W. 330.56 feet along the West line of Lots 20 and 8 of said Block 31 to the Northwest Corner of Lot 8 of said Block 31; thence S89°-26'-02"E. 34.82 feet along the North line of Lot 8 of said Block 31; thence Northeasterly 300.42 feet along the arc of a curve to the left to a point in the North line of Lot 24 of Block 27; having a radius of 435.95 feet and chord of N52°-47'-55"E. 294.51 feet; thence S89°-27'-09"E. 9.83 feet along the North line of Lot 24 of said Block 27 to the Northeast Corner of said Lot 24; thence S04°-59'-03"E. 9.99 feet; thence S56°-12'-02"E. 20.28 feet; thence S33°-03'-48"W. 72.49 feet; thence S47°-40'-31"W. 179.85 feet; thence S35°-49'-36"W. 162.78 feet; thence S07°-34'-33"W. 173.31 feet to a point in the North line of South Park Avenue; thence N89°-23'-55"E. 19.69 feet along the said North line to the true point of beginning.

SURVEYOR'S CERTIFICATE:

I, Anthony P. Lulloff, Wisconsin Registered Land Surveyor of Aero-Metric Engineering, Inc., certify that I have surveyed the to the left property and that the map shown to the left is a true and accurate representation thereof to the best of my knowledge and belief.

Dated this 18th day of August, 1992.

Anthony P. Lulloff
Wisconsin Registered Land Surveyor, S-1655
Anthony P. Lulloff


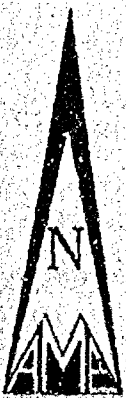


BEARINGS REFERENCED TO THE
NORTH LINE OF SOUTH PARK AVENUE
ASSIGNED S89°-23'-55" E.

* LEGEND *

- = 1" x 2" IRON PIPE SET
WT. 100# PER LINEAL FT.
- = 1" IRON PIPE FOUND
- ⊙ = 3" IRON POST IN CONCRETE FOUND
- † = CHISELED "X" FOUND
- () = PLAT DISTANCE
- *** = 8' HIGH CHAIN LINK FENCE

SCALE: 1" = 50'

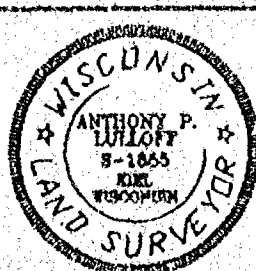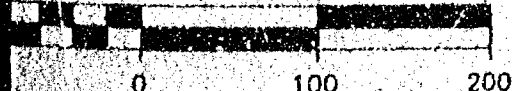

539 NORTH MADISON STREET
CHILTON, WISCONSIN 53014
414-849-7708
800-472-5313

Aero-metric
ENGINEERING, INC.

CHILTON
LAND PLANNING & DESIGN DIVISION
PROPERTY SURVEYS & SUBDIVISIONS
ENGINEERING DESIGN SERVICES
LAND INFORMATION SYSTEMS

DRAWN BY : S.S.

DATE : 8-17-92

PROJECT NO. : 920712

SCALE : 1" = 50'

CADD DWG. NO. : BUCKST

NOTEBOOK : P-126 PAGE : 6-8

D - 402

PLAT OF SURVEY

KNOWN AS 17 WEST 6TH AVENUE. BEING LOTS 7 AND 8 IN BLOCK 6 OF THE ORIGINAL THIRD WARD, IN THE THIRD WARD, CITY OF OSHKOSH, WINNEBAGO COUNTY, WISCONSIN.


AUGUST 28, 1996

SURVEY FOR DAVID ZUERN

NO. 2977

○ DENOTES MONUMENTATION SET AS DESCRIBED.

() DENOTES RECORDED DIMENSION WHERE DIFFERENT FROM ACTUAL MEASUREMENT.

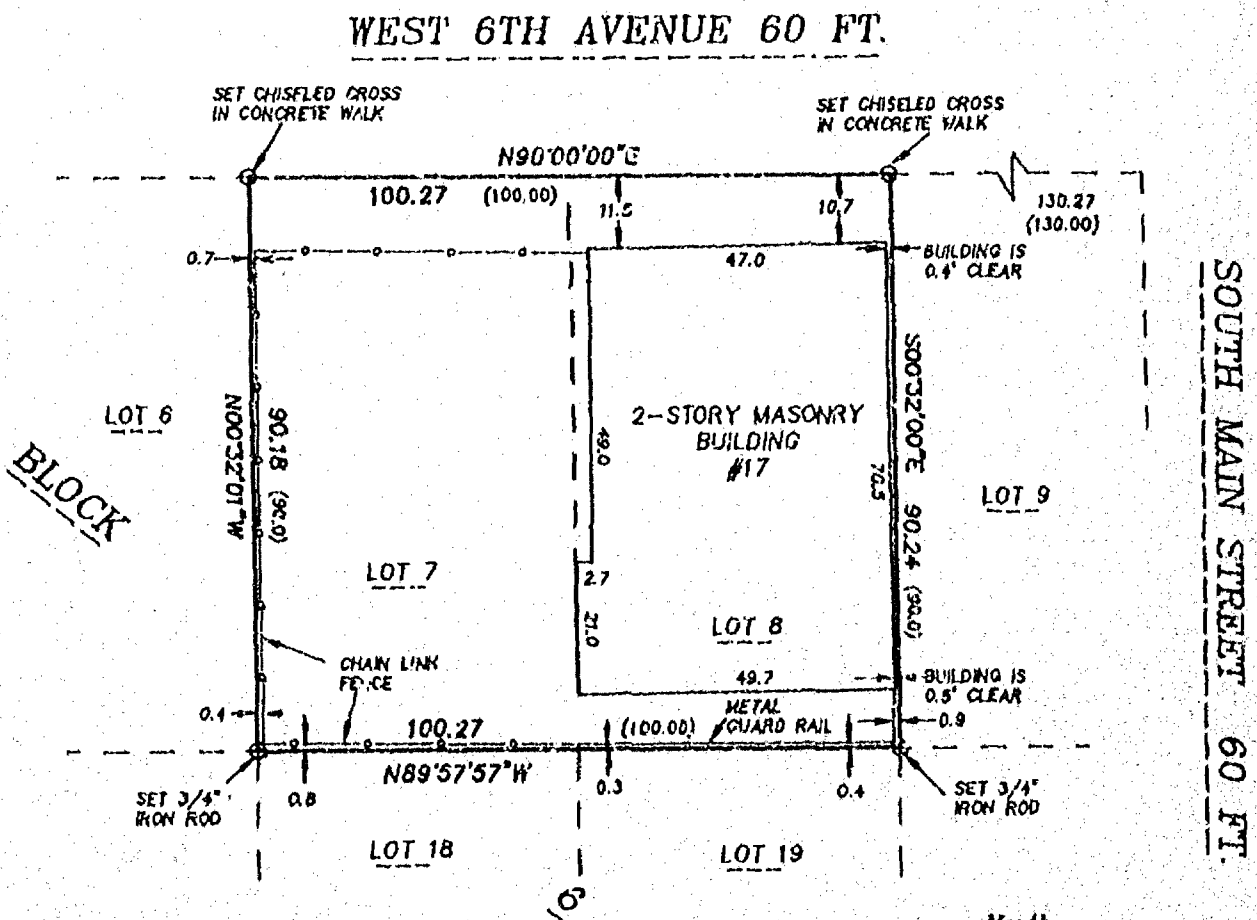



SURVEYOR'S CERTIFICATE

I, Reinhard Roehlig, Wisconsin Registered Land Surveyor, certify that I have surveyed the above described property and that the above map is a correct representation thereof and shows the size and location of the property, its exterior boundaries, the locations and dimensions of all visible structures thereon, boundary fences, apparent easements and roadways and visible encroachments, if any.

This survey is made for the exclusive use of the present owners of the property and also those who purchase, mortgage or guarantee title thereto, within one (1) year from the date hereof.

8-28-96
Date

Reinhard Roehlig
Reinhard Roehlig, Registered
Wisconsin Land Surveyor S-1368

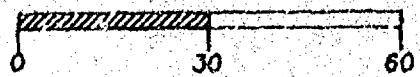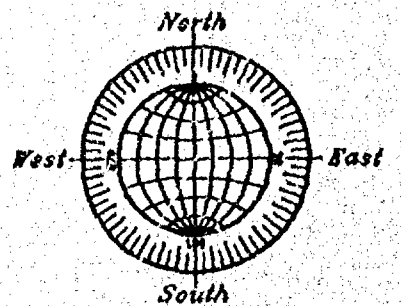

SCALE: 1" = 30'

AUGUST 28, 1996



ROEHLIG

**LAND SURVEYING
&
CONSULTING LTD.**

417 North Sawyer Street • Oshkosh WI • 54901
(414) 233-2884

NO. 2977

PLAT OF SURVEY

KNOWN AS 17 WEST 6TH AVENUE. BEING LOTS 7 AND 8 IN BLOCK 6 OF THE ORIGINAL THIRD WARD, IN THE THIRD WARD, CITY OF OSHKOSH, WINNEBAGO COUNTY, WISCONSIN.


AUGUST 28, 1996

SURVEY FOR DAVID ZUERN

NO. 2977

○ DENOTES MONUMENTATION SET AS DESCRIBED.

() DENOTES RECORDED DIMENSION WHERE DIFFERENT FROM ACTUAL MEASUREMENT.

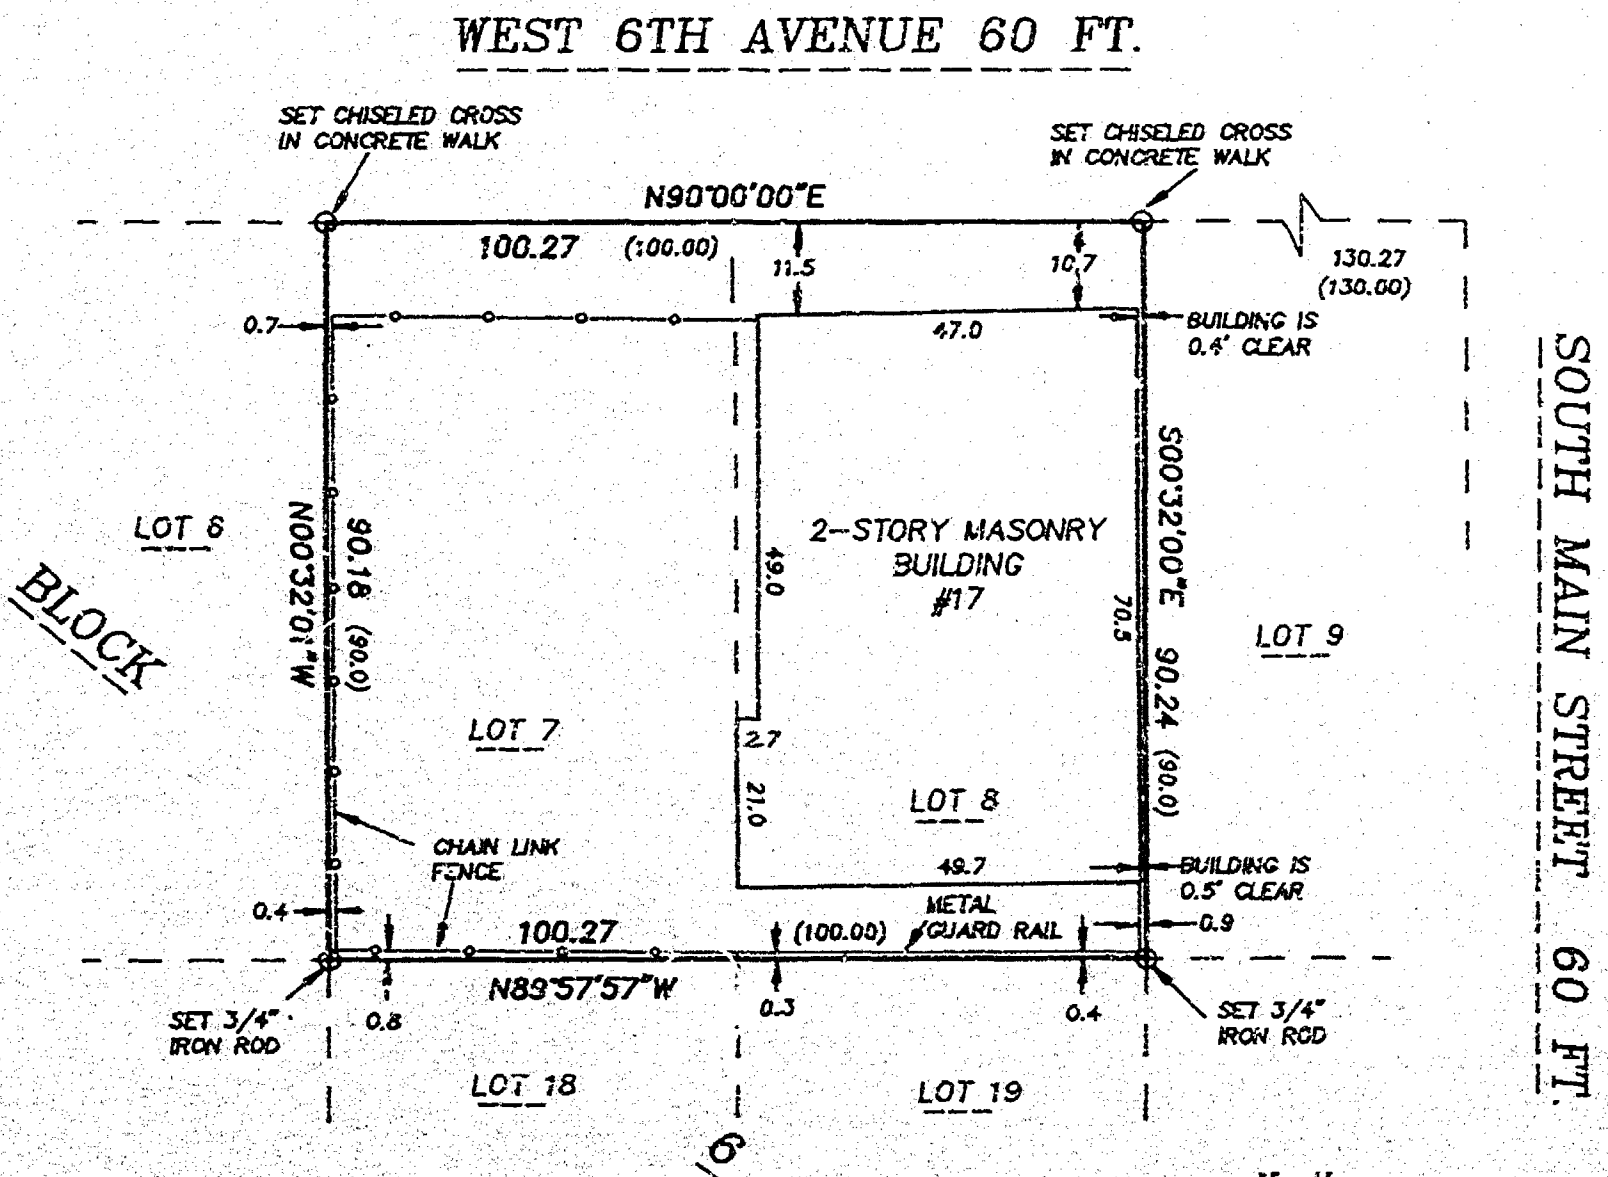


SURVEYOR'S CERTIFICATE

I, Reinhard Roehlig, Wisconsin Registered Land Surveyor, certify that I have surveyed the above described property and that the above map is a correct representation thereof and shows the size and location of the property, its exterior boundaries, the locations and dimensions of all visible structures thereon, boundary fences, apparent easements and roadways and visible encroachments, if any.

This survey is made for the exclusive use of the present owners of the property and also those who purchase, mortgage or guarantee title thereto, within one (1) year from the date hereof.

8-28-96
Date

Reinhard Roehlig
Reinhard Roehlig, Registered
Wisconsin Land Surveyor S-1368

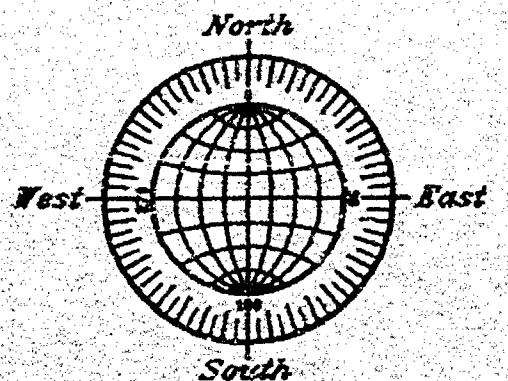

SCALE: 1" = 30'

AUGUST 28, 1996



NO. 2977

ROEHLIG

LAND SURVEYING
&
CONSULTING LTD.

417 North Sawyer Street • Oshkosh WI • 54901
(414) 233-2884

PLAT OF SURVEY

KNOWN AS 17 WEST 6TH AVENUE. BEING LOTS 7 AND 8 IN BLOCK 6 OF THE ORIGINAL THIRD WARD, IN THE THIRD WARD, CITY OF OSHKOSH, WINNEBAGO COUNTY, WISCONSIN.


AUGUST 28, 1996

SURVEY FOR DAVID ZUERN

NO. 2977

○ DENOTES MONUMENTATION SET AS DESCRIBED.

() DENOTES RECORDED DIMENSION WHERE DIFFERENT FROM ACTUAL MEASUREMENT.

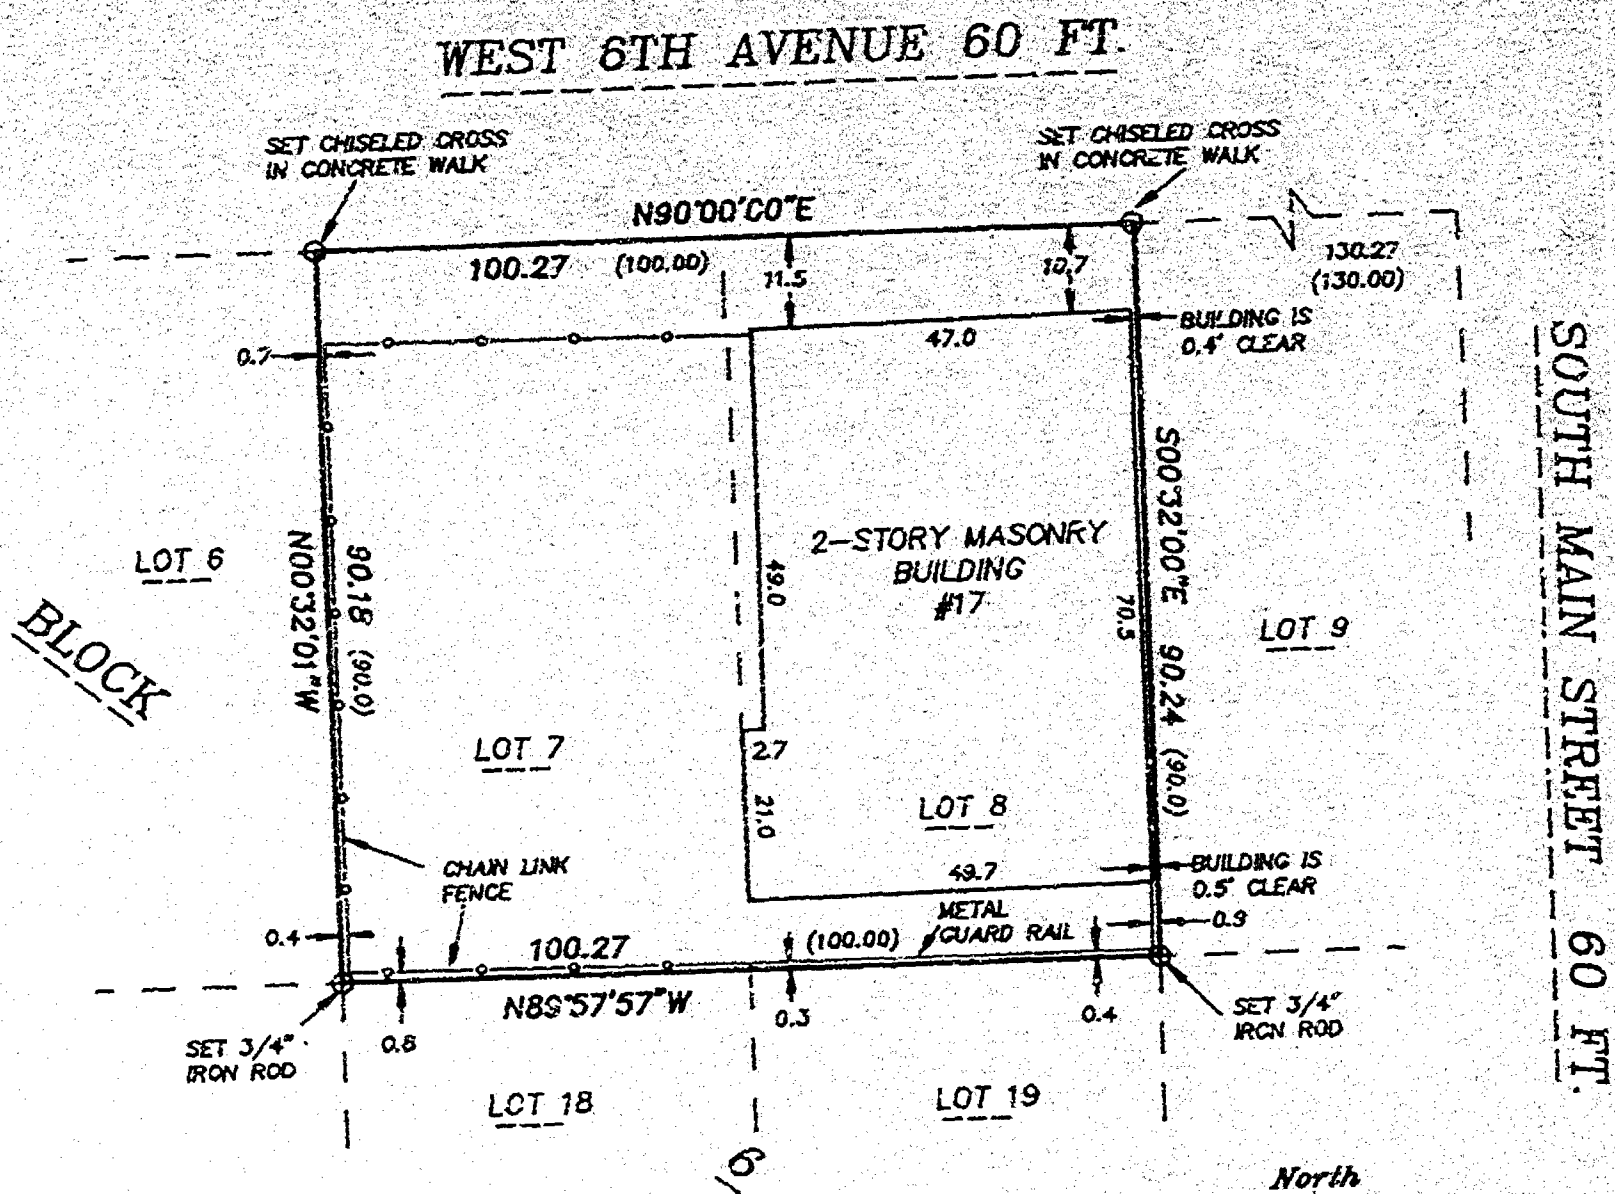


SURVEYOR'S CERTIFICATE

I, Reinhard Roehlig, Wisconsin Registered Land Surveyor, certify that I have surveyed the above described property and that the above map is a correct representation thereof and shows the size and location of the property, its exterior boundaries, the locations and dimensions of all visible structures thereon, boundary fences, apparent easements and roadways and visible encroachments, if any.

This survey is made for the exclusive use of the present owners of the property and also those who purchase, mortgage or guarantee title thereto, within one (1) year from the date hereof.

8-28-96
Date

Reinhard Roehlig
Reinhard Roehlig, Registered
Wisconsin Land Surveyor S-1368

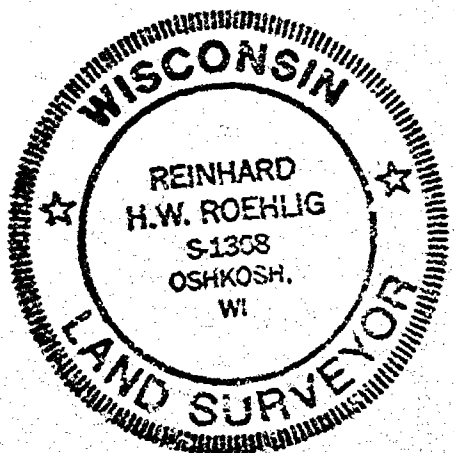

AUGUST 28, 1996

ROEHLIG

**LAND SURVEYING
&
CONSULTING LTD.**


417 North Sawyer Street • Oshkosh WI • 54901
(414) 233-2884

NO. 2977

PLAT OF SURVEY

THIS PLAT IS FOR THE PURPOSE OF DIVIDING THE LAND SHOWN HEREON INTO LOTS FOR THE PURPOSE OF SELLING THE SAME. THE SURVEYOR HAS BEEN DULY SWORN AND HAS FOUND THE CORNERS AND LINES OF THE LAND SHOWN HEREON TO BE CORRECTLY LOCATED AND MEASURED. THE CORNERS AND LINES OF THE LAND SHOWN HEREON ARE SHOWN BY THE LINES AND ANGLES HEREON. 

Survey for M. William Walters, Salvation Army

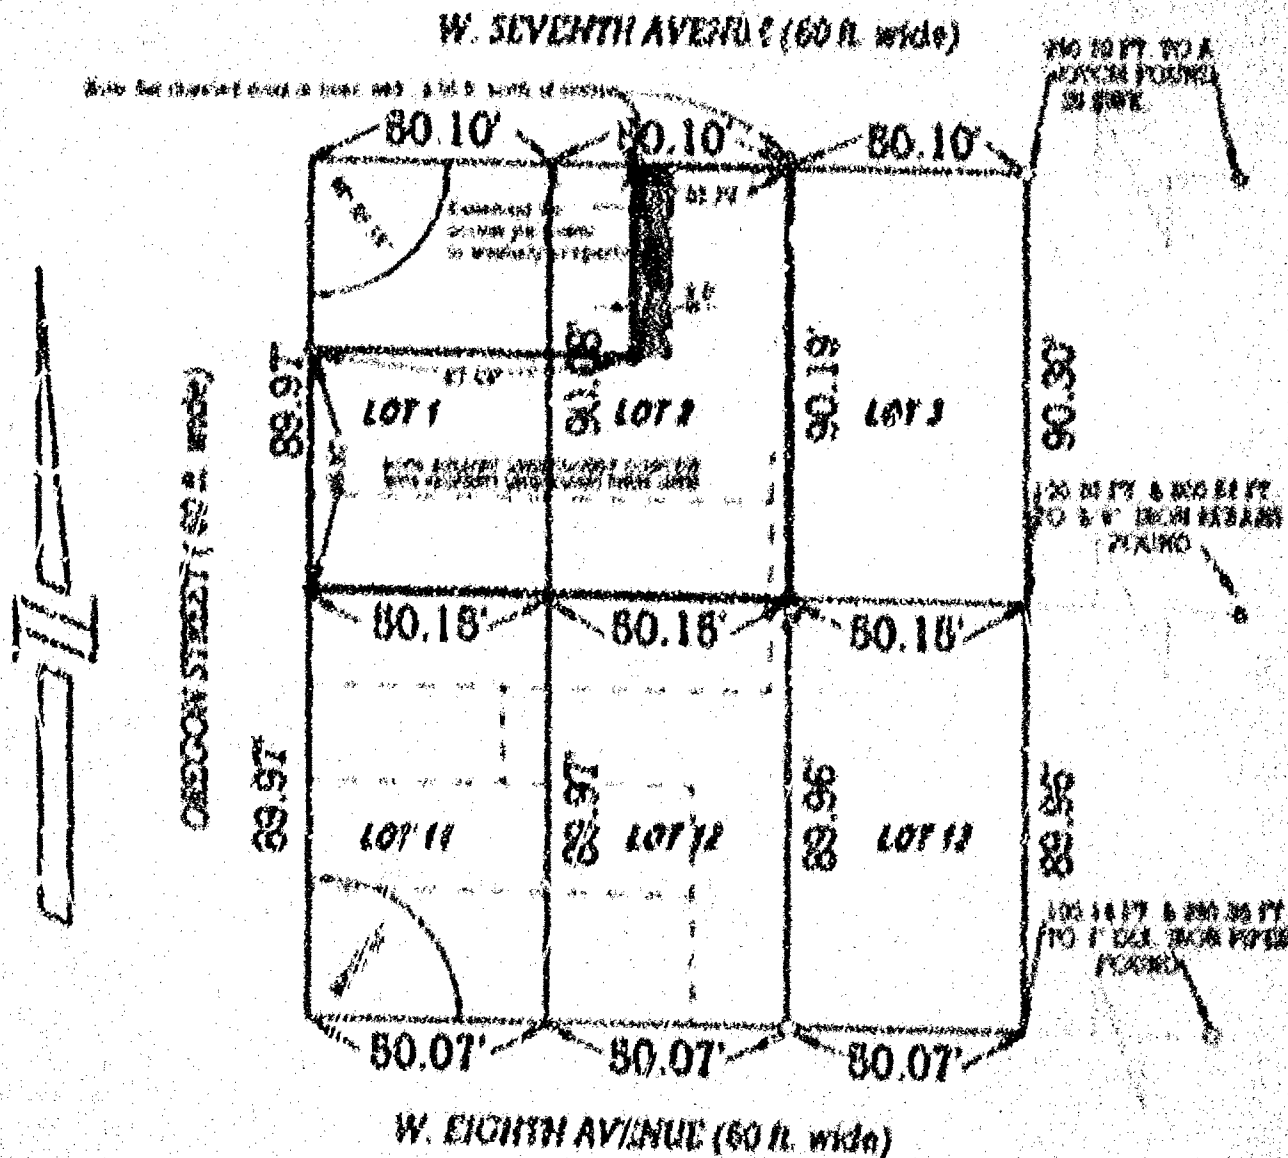

NOTE: ALL LOTS ARE PLATTED TO 40 FT. EAST WEST AND 80 FT. NORTH SOUTH

LEGEND

Scale 1" = 40.00'

- 1" DIA. IRON PIPE FOUND
- 3/4" DIA. IRON REBAR, 36" LONG, WEIGHING 1.502 LBS/LF. SET
- CROSS IN CONCRETE SIDEWALK, PLACED
- EXISTING BUILDING LINES

SURVEYOR'S CERTIFICATE

I, THE SURVEYOR, HAVE BEEN DULY SWORN AND HAVE FOUND THE CORNERS AND LINES OF THE LAND SHOWN HEREON TO BE CORRECTLY LOCATED AND MEASURED. THE CORNERS AND LINES OF THE LAND SHOWN HEREON ARE SHOWN BY THE LINES AND ANGLES HEREON. 

PREPARED FOR THE SURVEYOR AND SURVEYOR

DATE

FRIEDMAN CONSULTING SERVICES, LLC


P. O. Box 882, Oakbrook, Wisconsin 53052

TELEPHONE (414) 441-4476

PLAT OF SURVEY

KNOWN AS 736 OREGON STREET AND 743 W. SEVENTH AVENUE, BEING LOT 1, EXCEPT THE NORTH 40.00 FT. THEREOF, AND LOT 2, EXCEPT THE NORTH 40.00 FT. LYING WEST OF THE EAST 32.75 FT., IN BLOCK 7, IN THE PLAT OF THE ORIGINAL THIRD WARD, IN THE THIRD WARD, CITY OF OSHKOSH, WINNEBAGO COUNTY, WISCONSIN, PER LEACH'S MAP OF 1894.

Survey for Lt. William Walters, Salvation Army

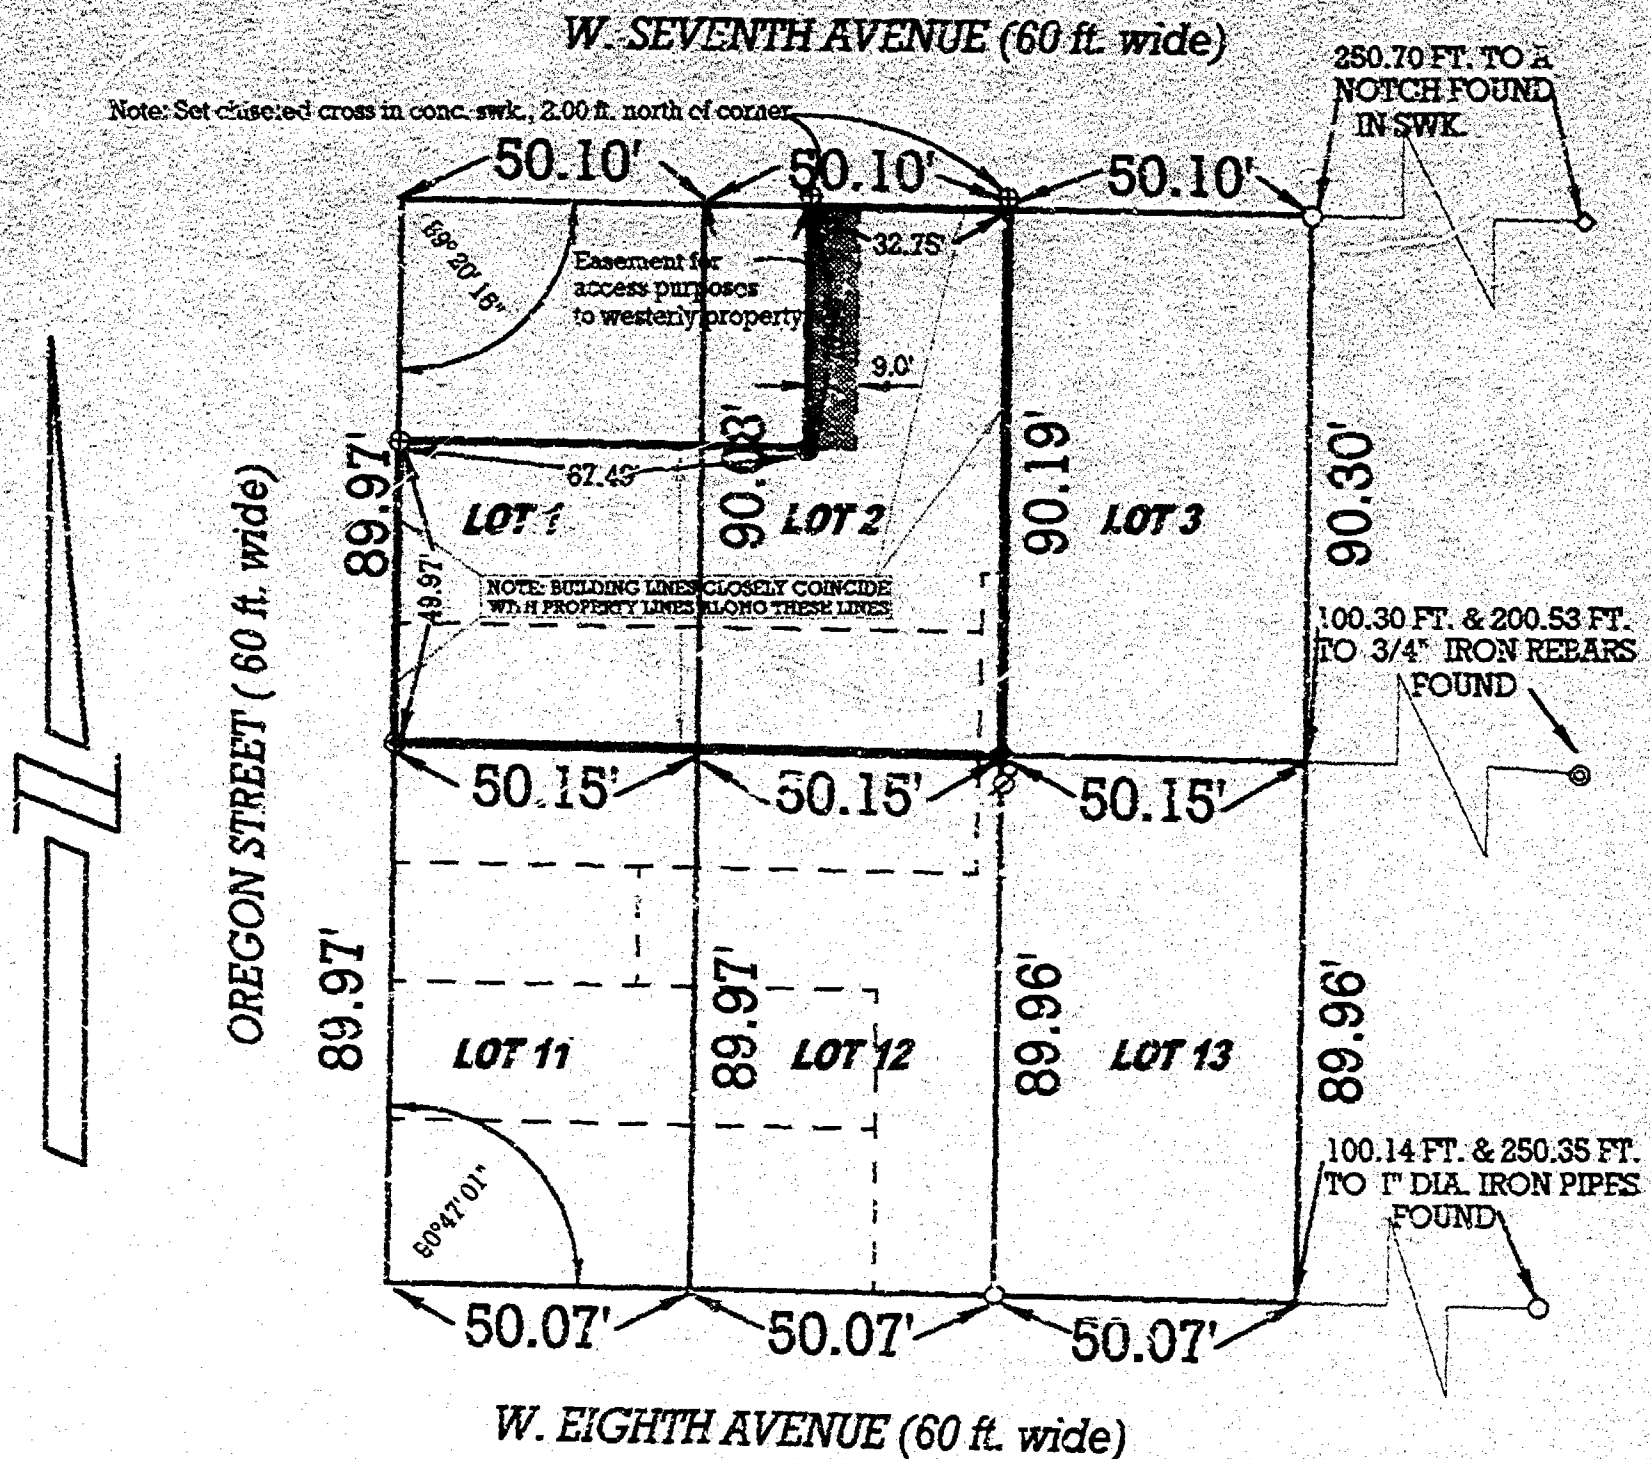

NOTE: ALL LOTS ARE PLATTED 50.00 FT. EAST-WEST AND 90.00 FT. NORTH-SOUTH

40 20 0 40
scale 1" = 40.00'

LEGEND

- -1" DIA. IRON PIPE FOUND
- -3/4" DIA. IRON REBAR, 24" LONG, WEIGHING 1.502 LBS/FT, SET
- ⊕ -CROSS IN CONCRETE SIDEWALK, PLACED
- -EXISTING BUILDING LINES

SURVEYOR'S CERTIFICATE

I, WILLIAM D. FRUEH, REGISTERED LAND SURVEYOR NO. S-1926, HEREBY CERTIFY THAT I HAVE SURVEYED THE PROPERTY DESCRIBED HEREON AND THAT THE ABOVE MAP IS A TRUE REPRESENTATION THEREOF AND SHOWS THE SIZE AND LOCATION OF THE PROPERTY AND ITS EXTERIOR BOUNDARIES.

WILLIAM D. FRUEH, REGISTERED LAND SURVEYOR

DATE

FRUEH CONSULTING SERVICES, LLC

P. O. Box 282, Oshkosh Wisconsin 54902

TELEPHONE (920) 235-0279