


Description - Doc. No. 559511

Lot Thirteen (13) and the West 1/2 of Lot Fourteen (14) of Block Thirty-nine (39) in the plat of the ORIGINAL THIRD WARD, in the Third Ward, City of Oshkosh, per Leach's Map of 1894.

I, Lawrence C. Kriescher, Wisconsin Registered Land Surveyor of Aero-Metric Engineering, Inc., have surveyed the above described property and the above map is a true representation thereof and shows the size and location of the property, its exterior boundaries, the location and dimensions of all structures thereon, fences, apparent easements and roadways and visible encroachments if any.

This survey is made for the exclusive use of the present owners of the property, and also those who purchase, mortgage or guarantee the title thereto within one (1) year from date hereon; and as to them I hereby certify that said survey and the above map were made in accordance with acceptable professional standards and that the information contained thereon is, to the best of my knowledge, information and belief, a true and accurate representation thereof.

SOUTH MAIN STREET  
(CONCRETE PAVEMENT)

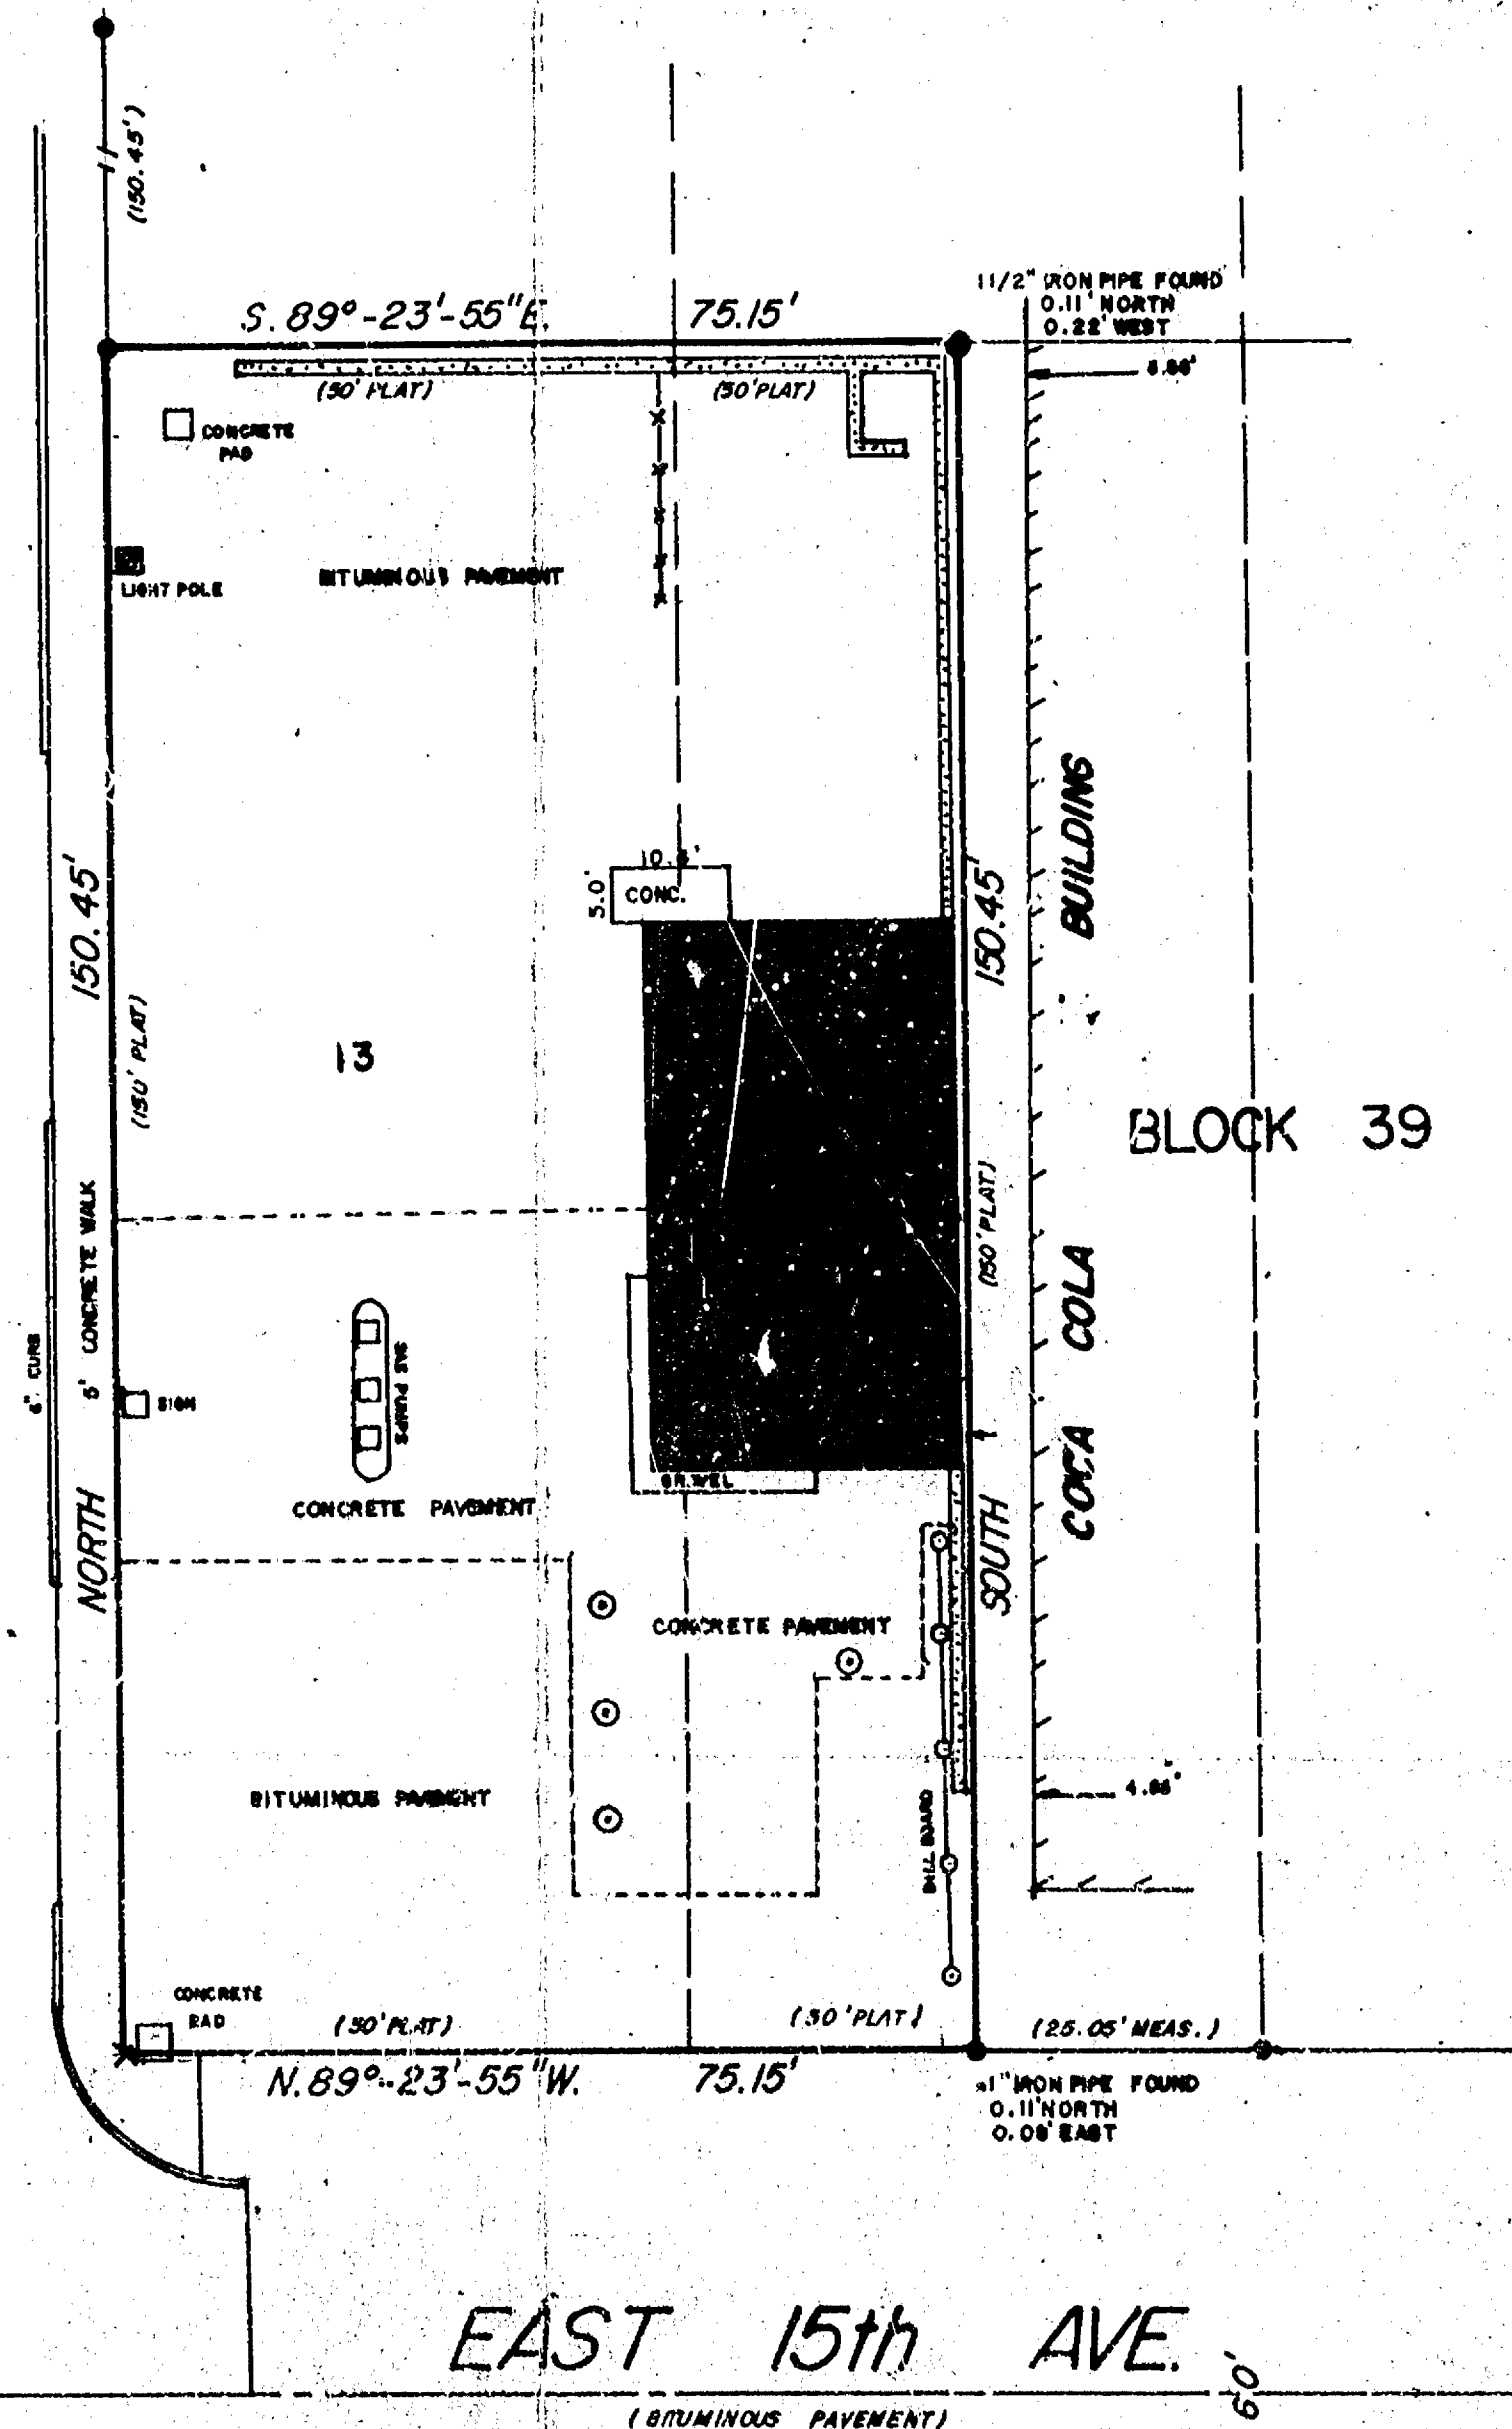

ALL BEARINGS REFERENCED TO THE EAST LINE OF MAIN STREET ASSUMED TO BEAR NORTH.

# LEGEND

- = 1" IRON PIPE FOUND
- ✕ = CHISELED CROSS SET
- = 6" CONCRETE BLOCK WALL
- ⊙ = GAS TANK INLETS

*Lawrence C. Kriescher*  
WISCONSIN REGISTERED LAND SURVEYOR S-1599  
LAWRENCE C. KRISCHER  
DATED THIS 30th DAY OF March, 1983



T18N R16E



AERO-METRIC ENGINEERING, INC.

1091, SOUTH WASHBURN STREET OSHKOSH, WISCONSIN 54901  
DATE: 3-30-83 NOTEBOOK: 69 PAGE: 53 SCALE: 1" = 20'


SURVEY FOR CONDON OIL COMPANY OF  
LOT 13 AND THE WEST HALF OF LOT 14  
BLOCK 39, PLAT OF THE ORIGINAL THIRD WARD



Lot Thirteen (13) and the West 1/2 of Lot Fourteen (14) of Block Thirty-nine (39) in the plat of the ORIGINAL THIRD WARD, in the Third Ward, City of Oshkosh, per Leach's Map of 1894.

I, Lawrence C. Kriesher, Wisconsin Registered Land Surveyor of Aero-Metric Engineering, Inc. have surveyed the above described property and the above map is a true representation thereof and shows the size and location of the property, its exterior boundaries, the location and dimensions of all structures thereon, fences, apparent easements and roadways and visible encroachments if any.

This survey is made for the exclusive use of the present owners of the property, and also those who purchase, mortgage or guarantee the title thereto within one (1) year from date hereon; and as to them I hereby certify that said survey and the above map were made in accordance with acceptable professional standards and that the information contained thereon is, to the best of my knowledge, information and belief, a true and accurate representation thereof.

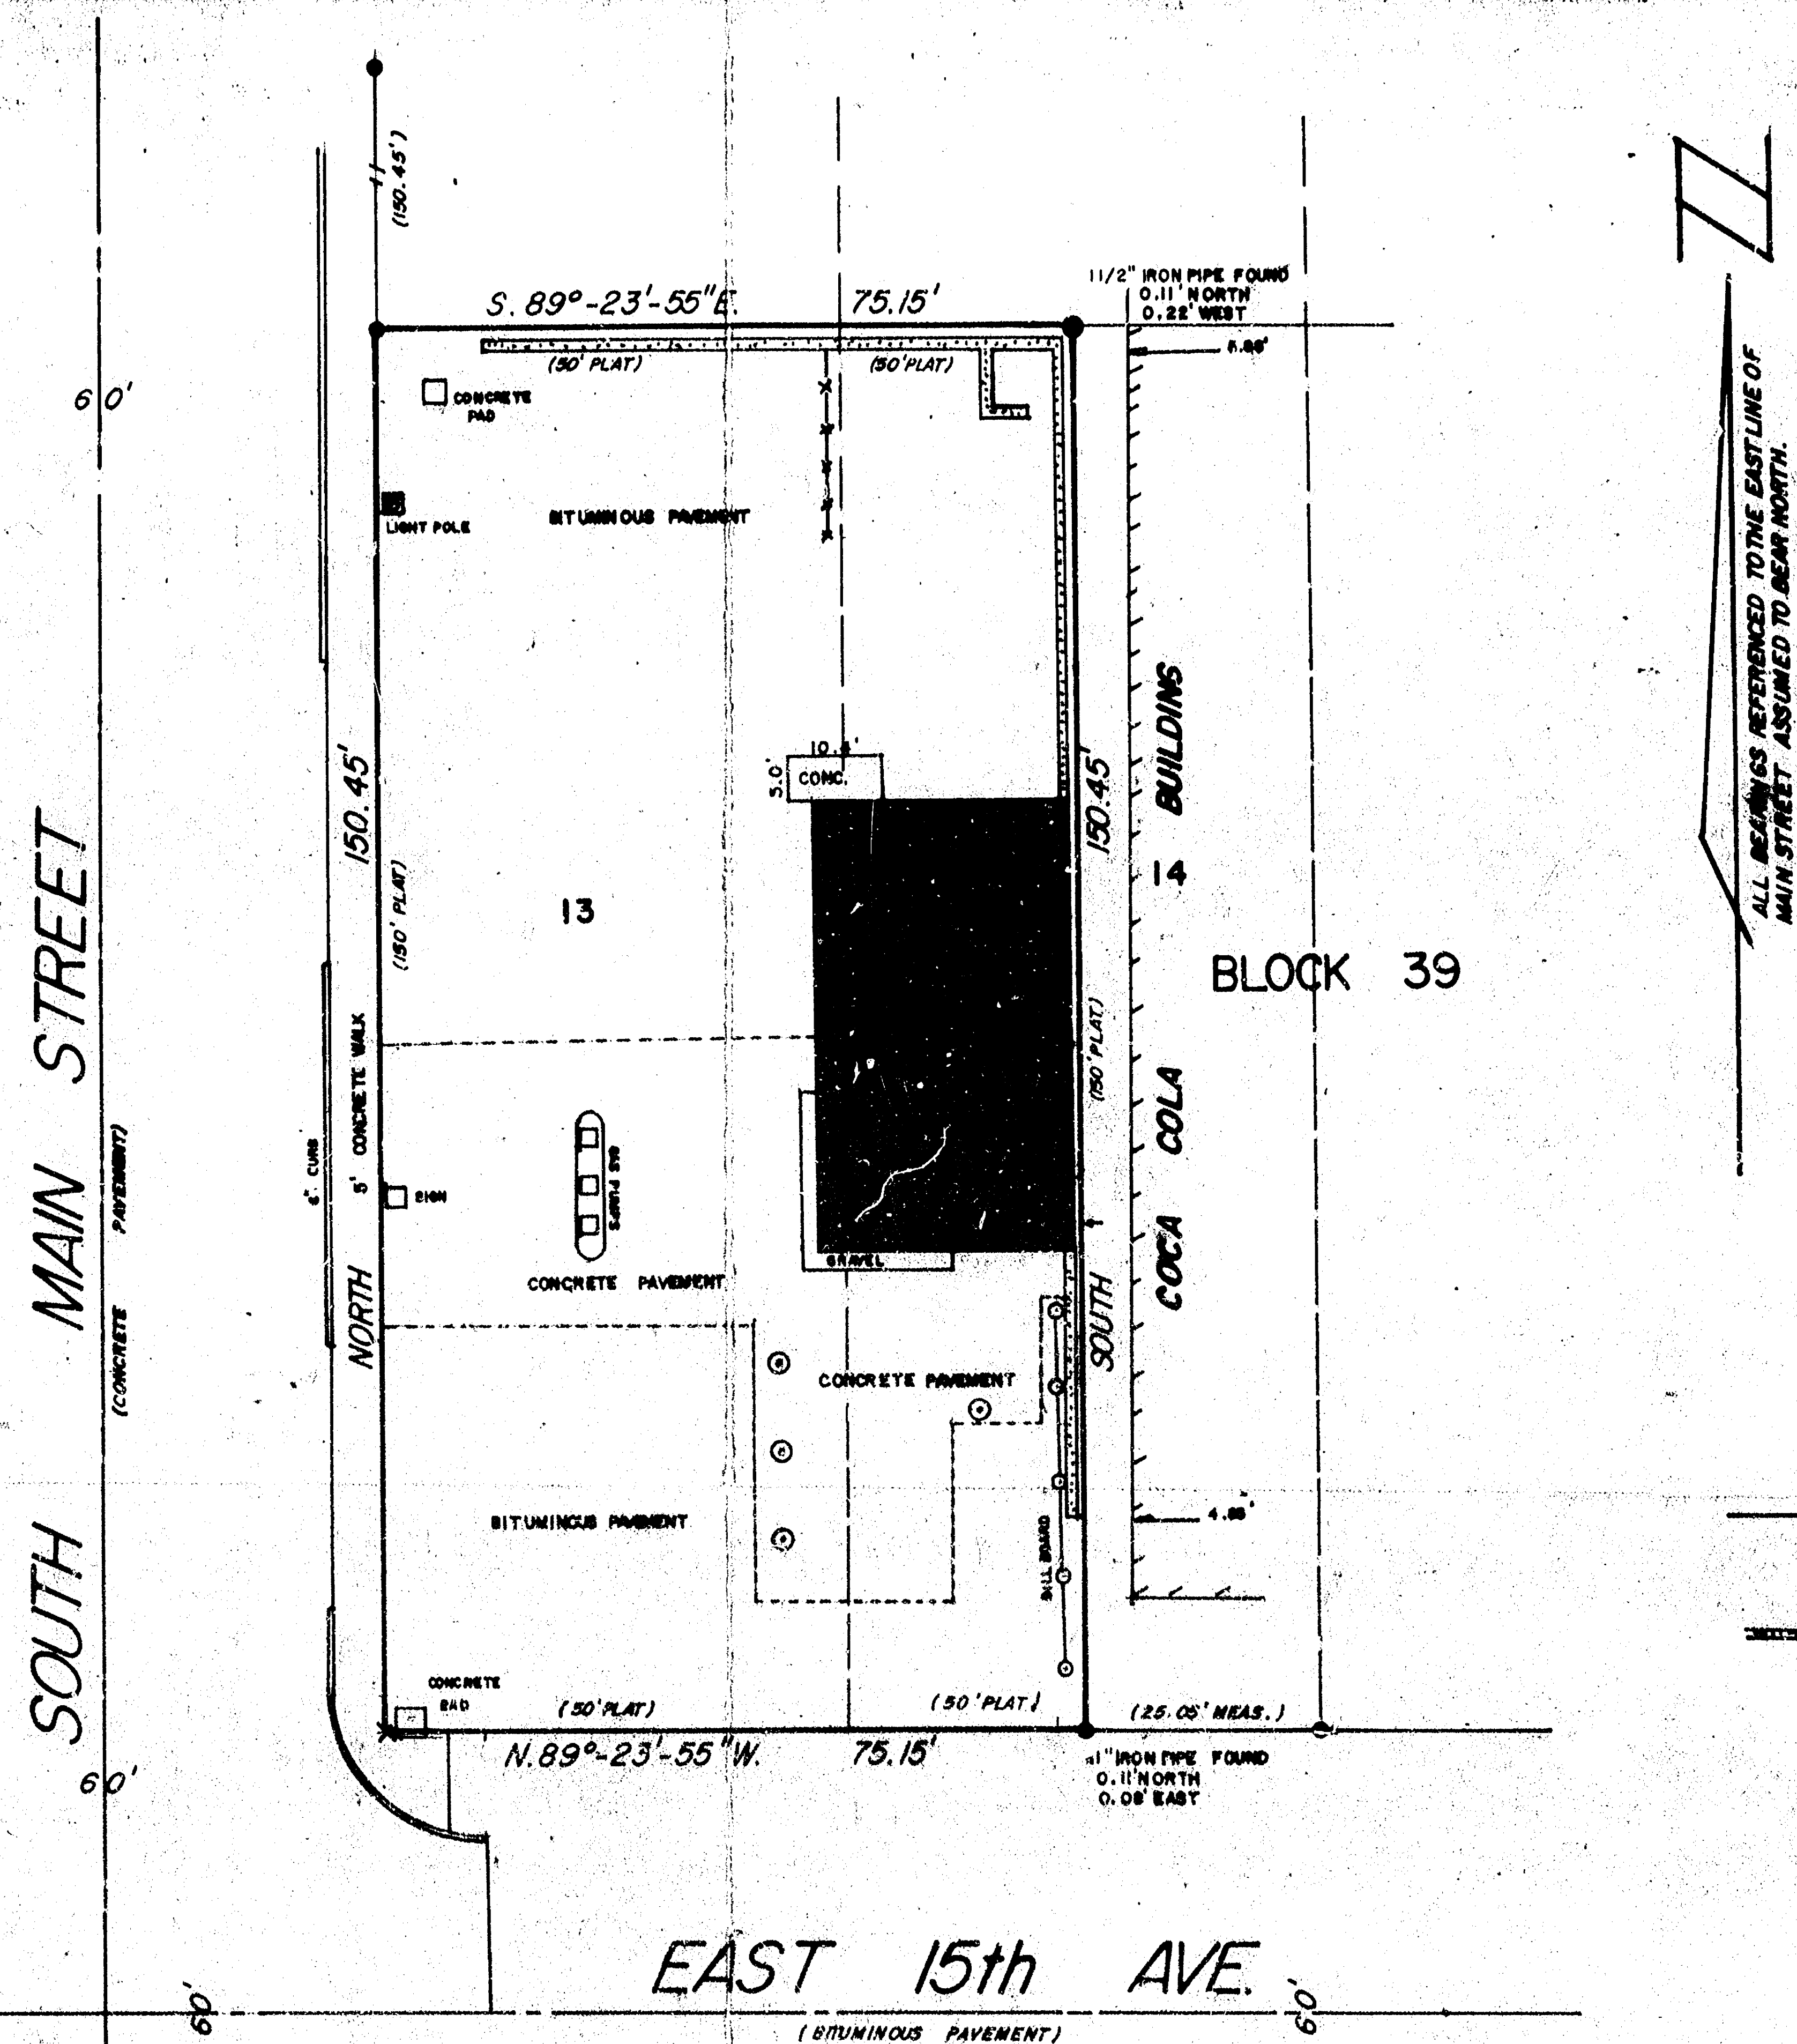

### - LEGEND


- = 1" IRON PIPE FOUND  
X = CHISELED CROSS SET  
~~REINFORCED~~ = 8" CONCRETE BLOCK WALL  
⊙ = GAS TANK INLETS

*Lawrence C. Kriescher*  
WISCONSIN REGISTERED LAND SURVEYOR S-1  
LAWRENCE C. KRIESCHER

DATED THIS 30th DAY OF MARCH, 1983



T18N R4E

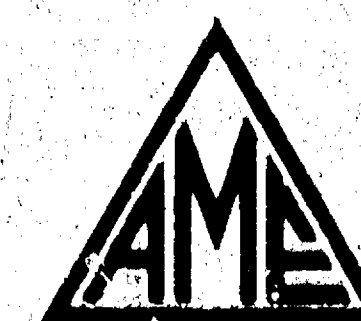

**AERO-METRIC ENGINEERING, INC.**

1091 SOUTH WASHBURN STREET OSHKOSH, WISCONSIN 54901

DATE: 3-30-83 NOTEBOOK: 69 PAGE: 53 SCALE: 1" = 20'

**SURVEY FOR CONDON OIL COMPANY OF**

**LOT 13 AND THE WEST HALF OF LOT 14**

**BLOCK 39, PLAT OF THE ORIGINAL THIRD WARD**