


PLAT OF SURVEY

KNOWN AS 324 WASHINGTON AVENUE. LOT 3, 5, 6, 7, THE EAST 55.0 FT. OF LOT 14 AND THE EAST 6.0 FT. OF THE SOUTH 150.0 FT. OF LOT 8, ALL IN BLOCK 33 IN THE FOURTH WARD OF THE CITY OF OSHKOSH PER LEACH'S MAP OF 1894, WINNEBAGO COUNTY, WISCONSIN.

SEPTEMBER 15, 1980

(SURVEY FOR OSHKOSH Y.M.C.A.)

SURVEY NO. 136-S

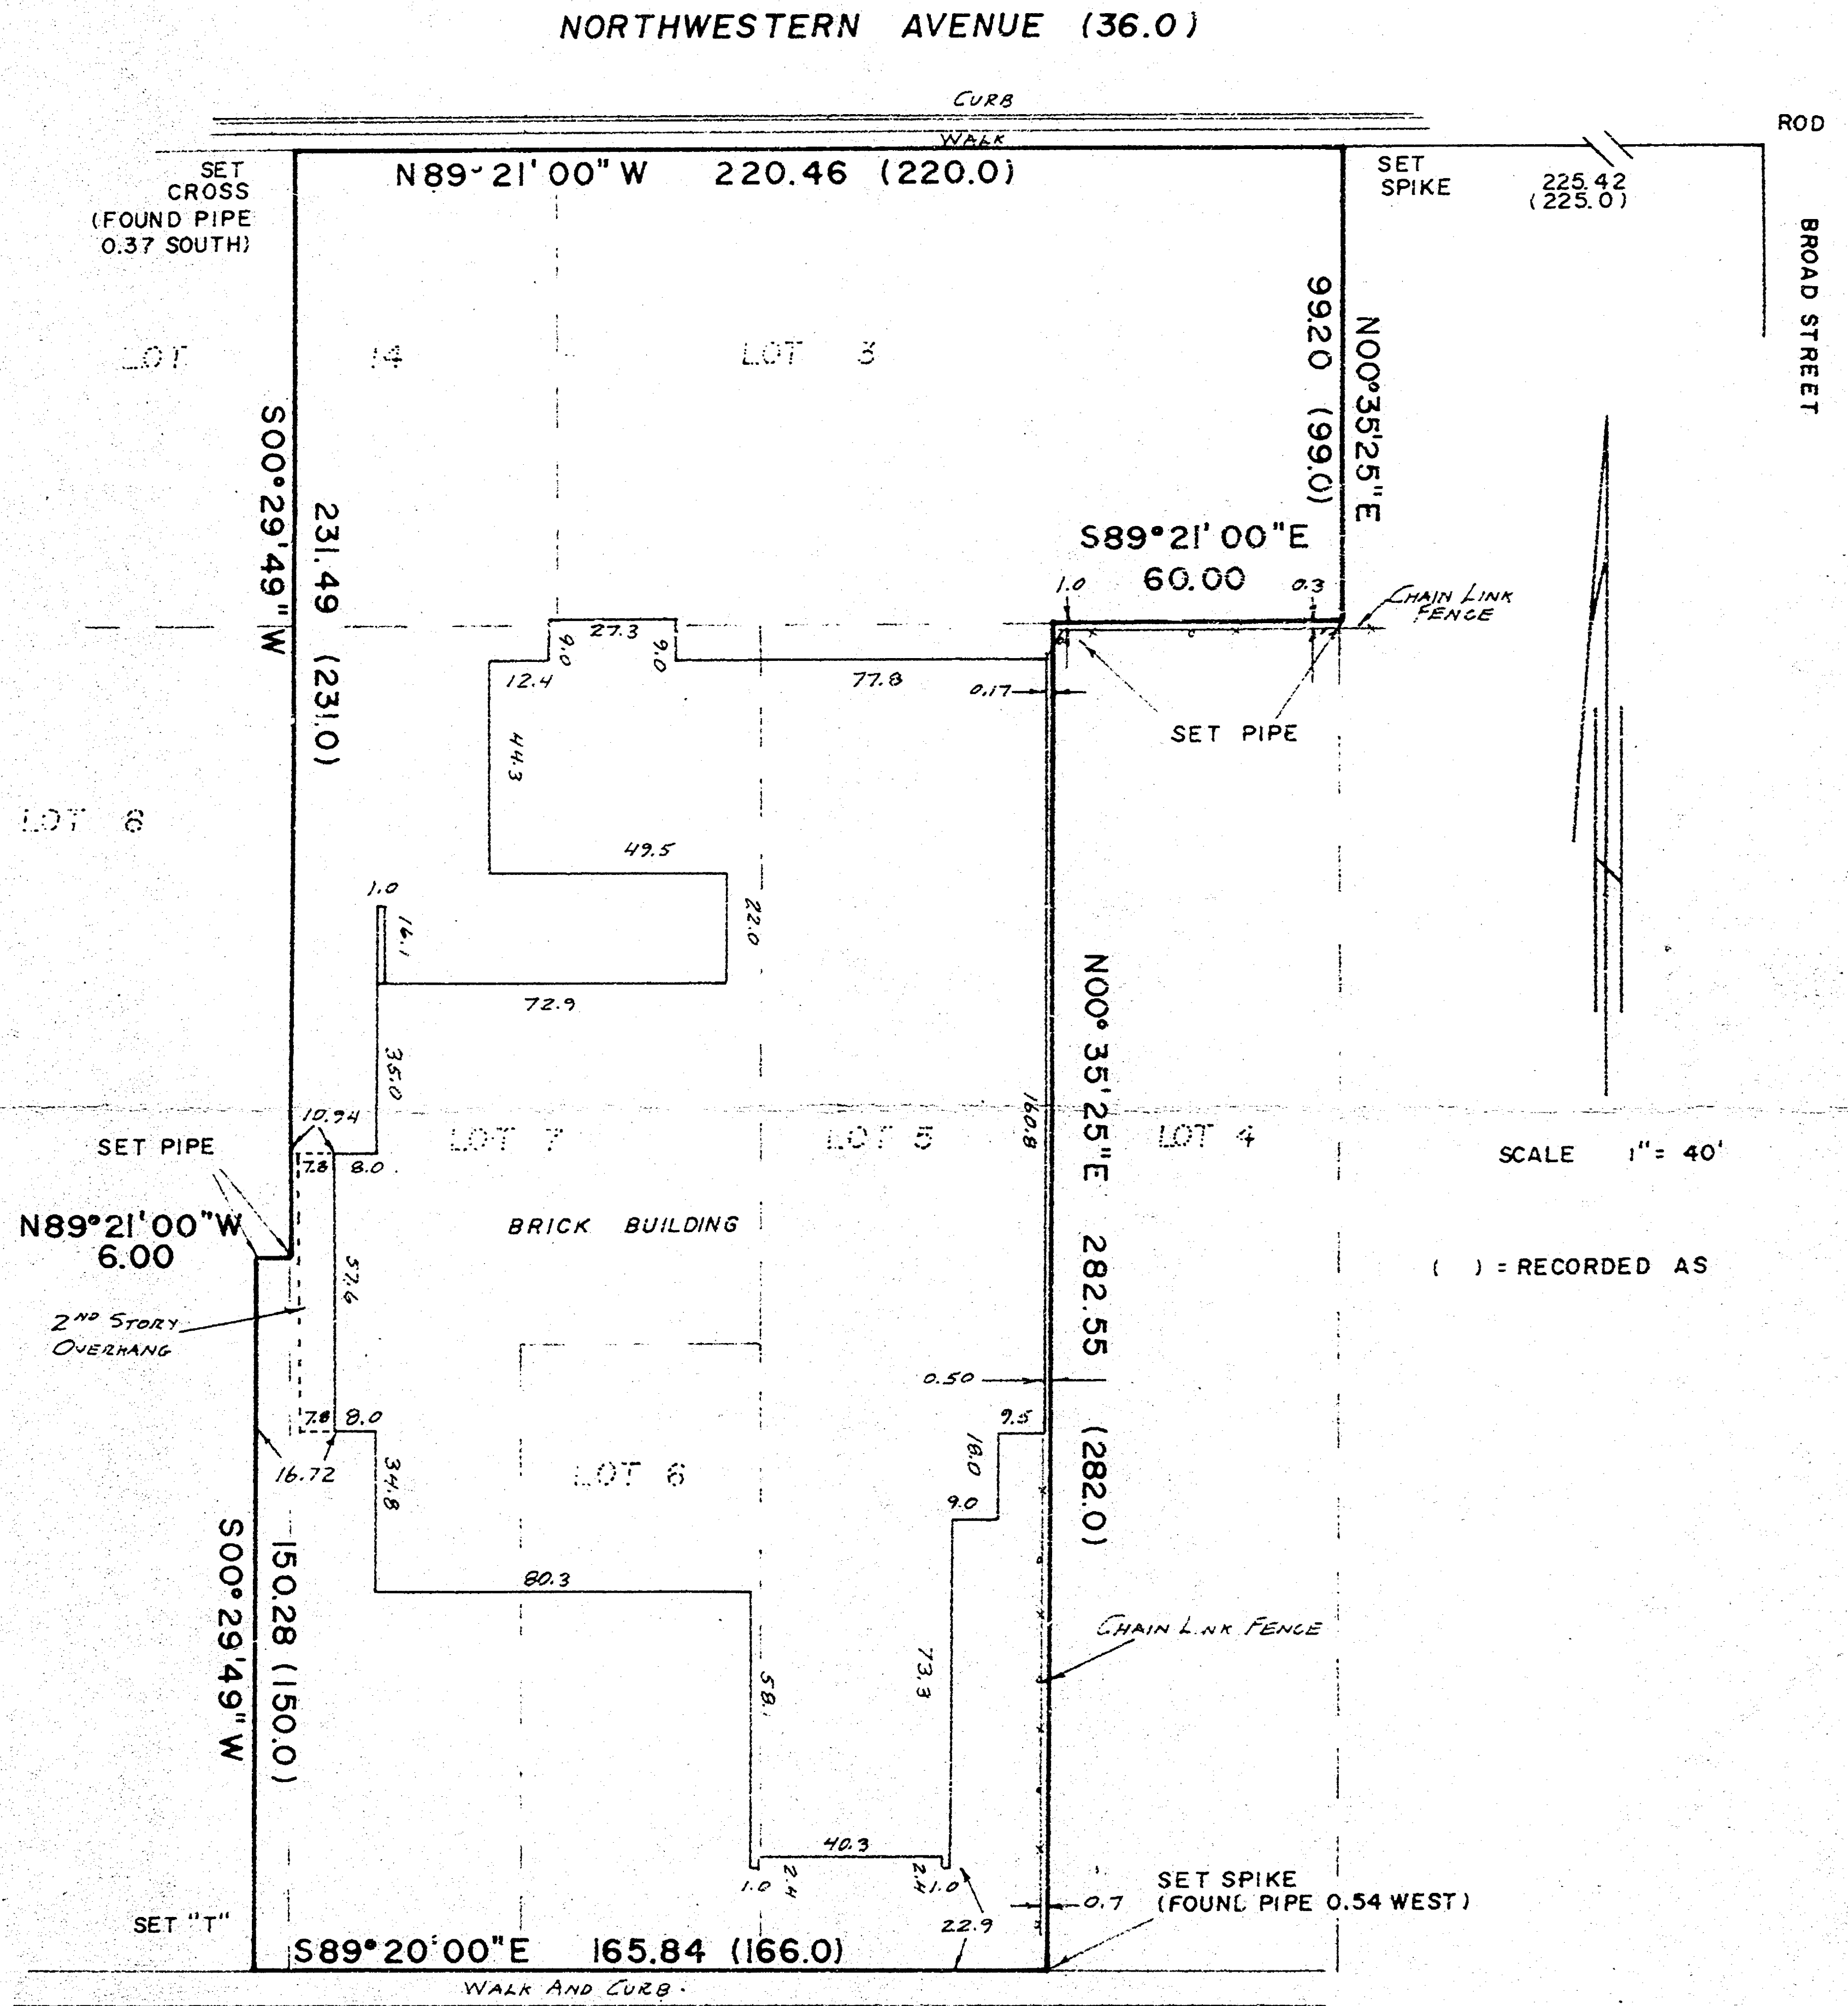

I Certify that I have surveyed the above described property (Property), and the above map is a true representation thereof and shows the size and location of the Property, its exterior boundaries, the location and dimensions of all visible structures thereon, boundary, fences, apparent easements and roadways and visible encroachments, if any. This survey is made for the exclusive use of the present owners of the Property, and also those who purchase, mortgage, or guarantee the title thereto, within one (1) year from date hereof.



national survey & engineering

417 NORTH SAWYER STREET / P.O. BOX 2963
OSHKOSH, WISCONSIN 54903
(414) 426-2800

Richard Roehlig

