



6

THE SOUTH 2.0 FEET OF LOT 11 IN BLOCK 1 IN MERRITT'S ADDITION, IN THE FOURTH WARD, CITY OF OSHKOSH, WINNEBAGO COUNTY, WISCONSIN, PER LEACH'S MAP OF 1894.

SURVEY NO. 85-S-Rec.

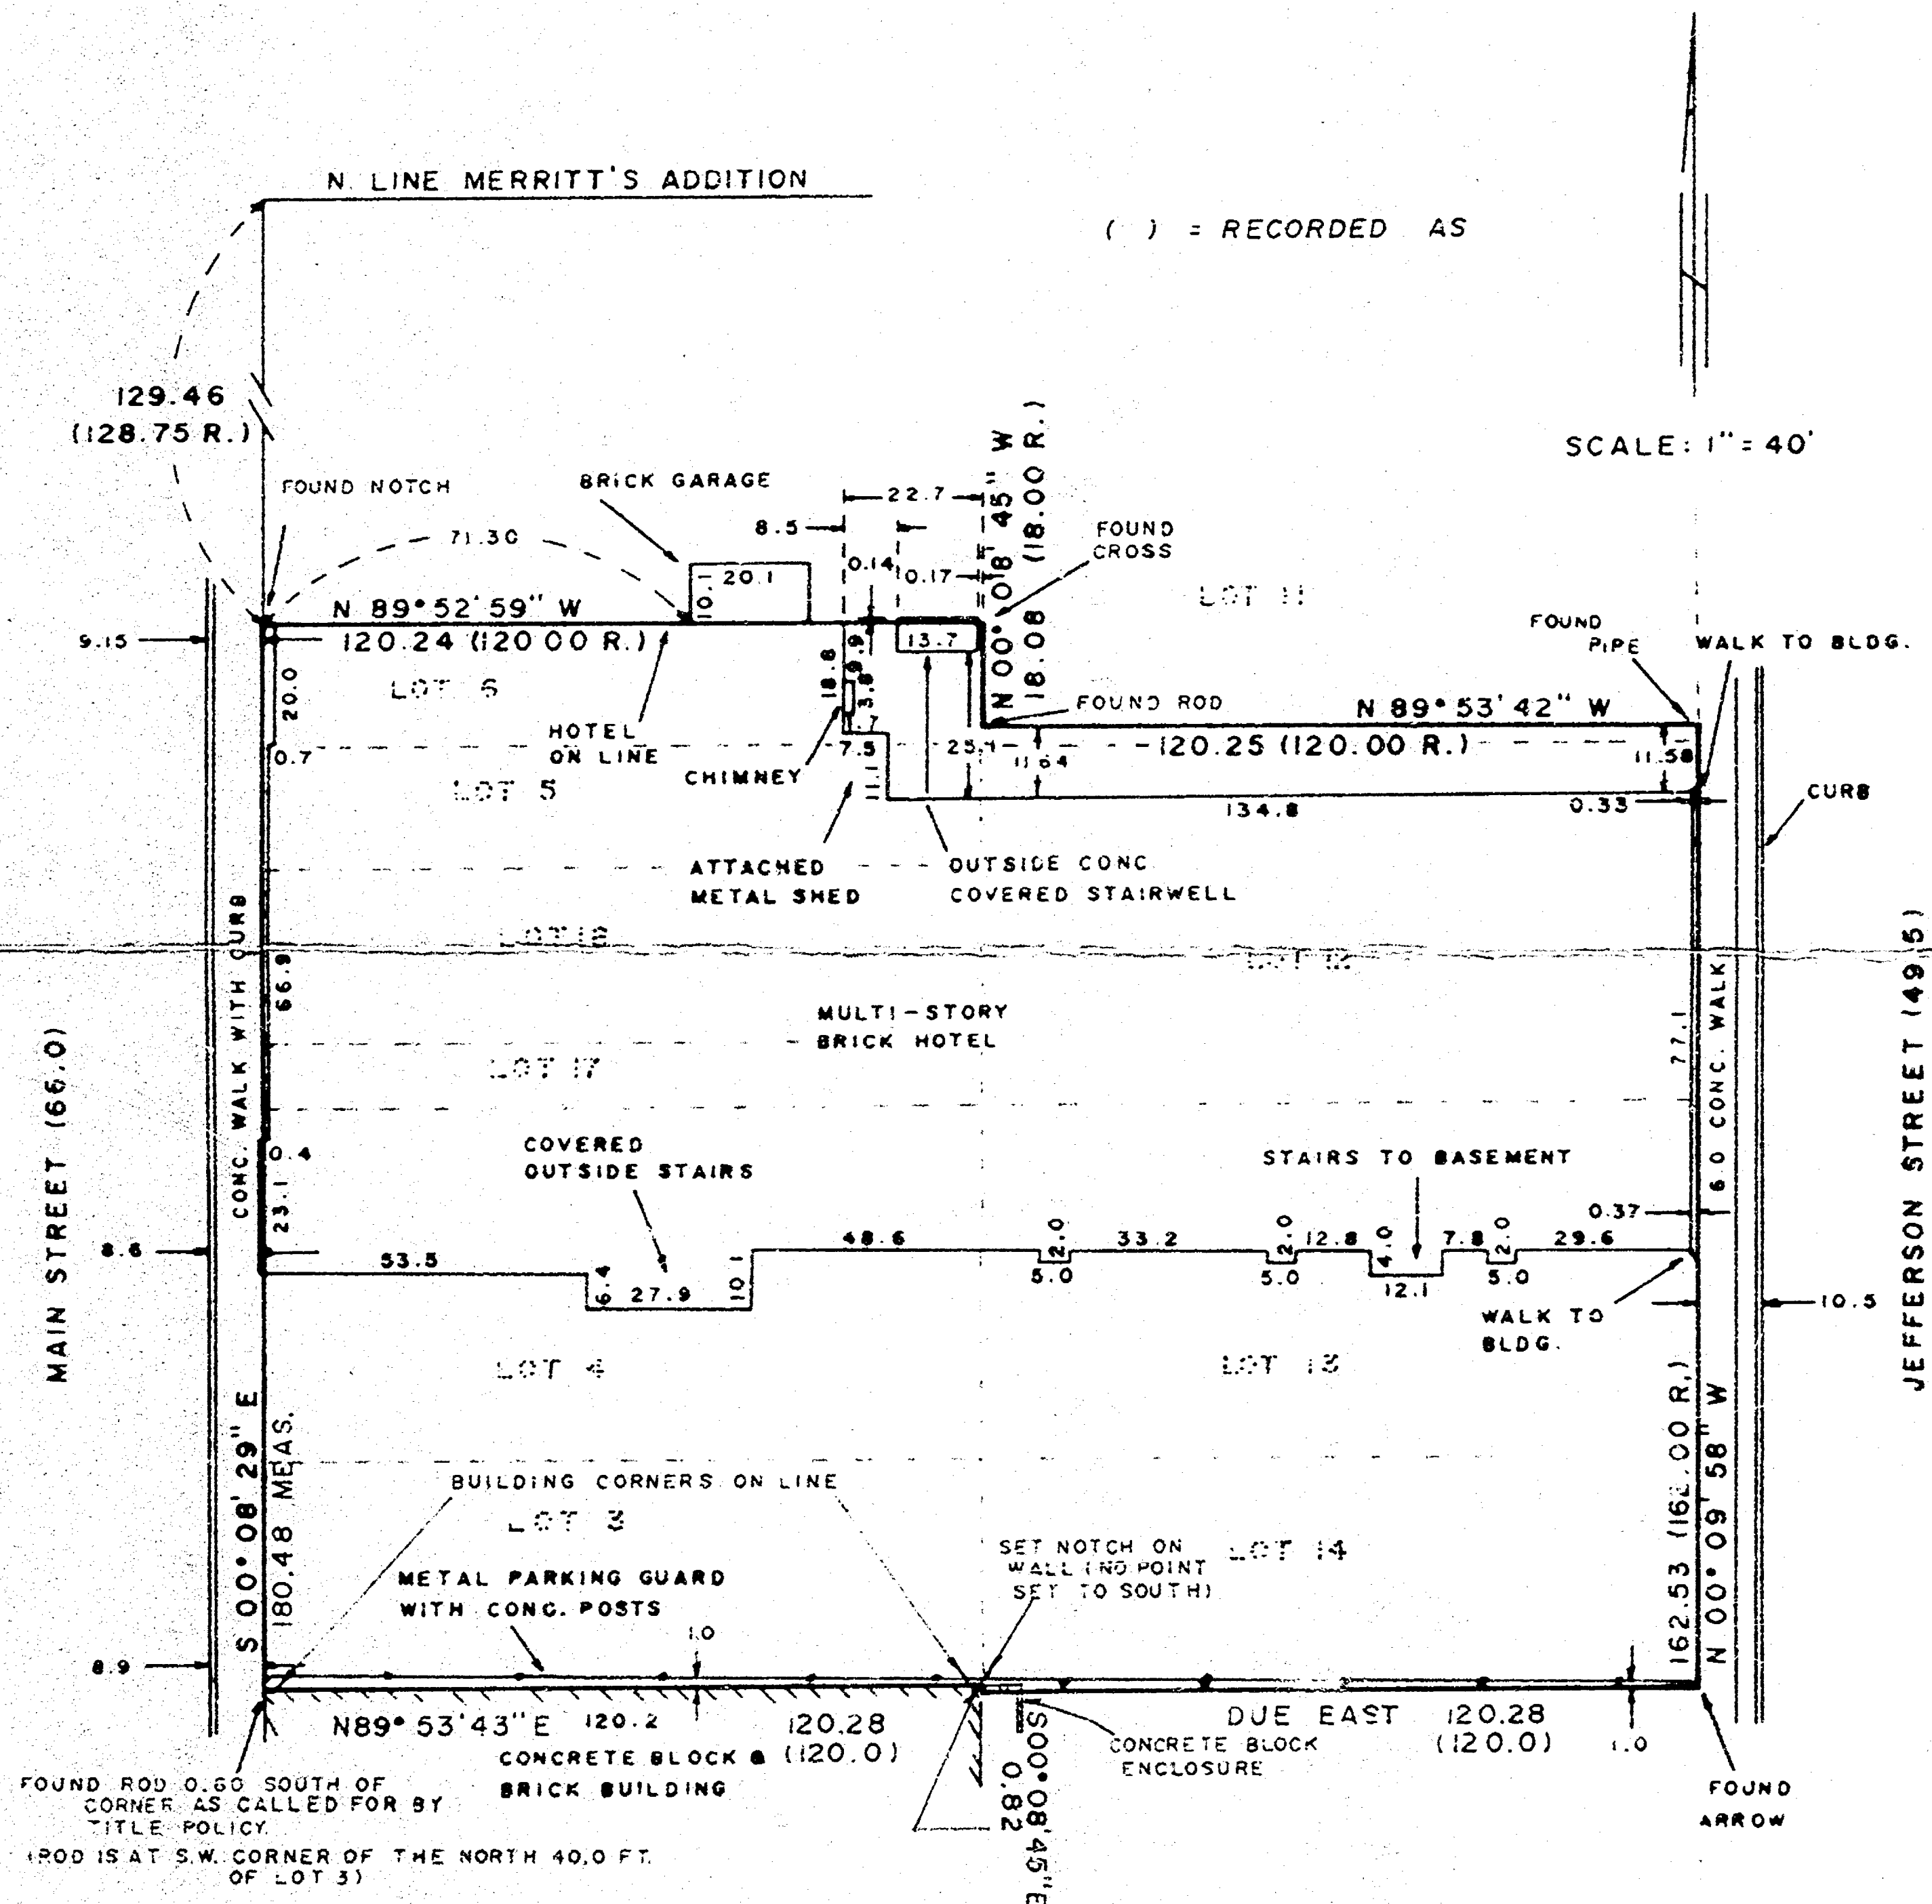

Richard Roehly

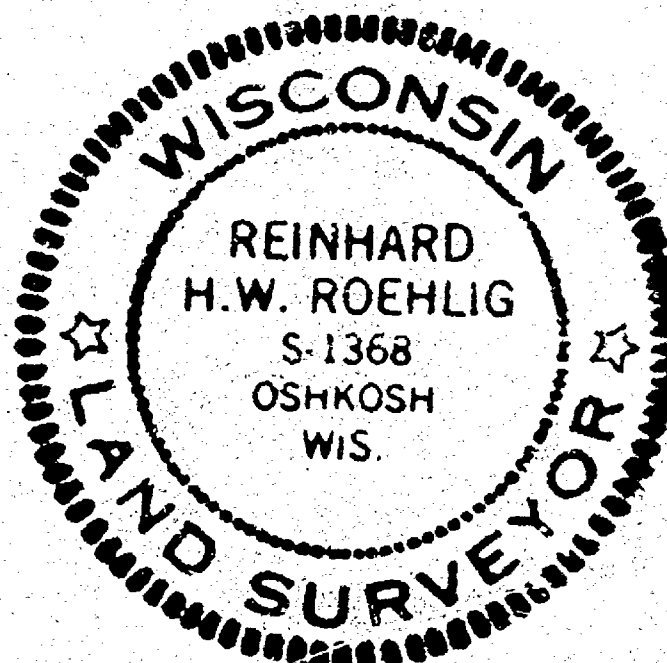

10/30/80

PLAT OF SURVEY

KNOWN AS 530 MAIN STREET. LOTS 4, 5, 12, 13, 14, 17, 18, AND THE SOUTH 20.0 FT. OF LOT 6, ALL IN BLOCK 1 IN MERRITT'S ADDITION, IN THE FOURTH WARD, CITY OF OSHKOSH, WINNEBAGO COUNTY, WISCONSIN, PER LEACH'S MAP OF 1894, EXCEPTING THEREFROM THE SOUTH 20.0 FT. OF SAID LOT 14.

THAT PART OF LOT 3 IN BLOCK 1 IN MERRITT'S ADDITION, IN THE FOURTH WARD, CITY OF OSHKOSH, WINNEBAGO COUNTY, WISCONSIN, PER LEACH'S MAP OF 1894 DESCRIBED AS FOLLOWS, VIZ:-


COMMENCING AT THE N.W. CORNER OF SAID LOT; THENCE SOUTH, ALONG THE WEST LINE OF SAID LOT 39.69 FEET, THENCE EASTERLY, TO A POINT ON THE EAST LINE OF SAID LOT 3 THAT IS 39.16 FEET SOUTH OF THE NORTH EAST CORNER OF SAID LOT, THENCE NORTH, ALONG THE EAST LINE OF SAID LOT 39.16 FEET TO THE N.E. CORNER OF SAID LOT, THENCE WEST ALONG THE NORTH LINE OF SAID LOT TO THE PLACE OF BEGINNING.

THE SOUTH 2.0 FEET OF LOT 11 IN BLOCK 1 IN MERRITT'S ADDITION, IN THE FOURTH WARD, CITY OF OSHKOSH, WINNEBAGO COUNTY, WISCONSIN, PER LEACH'S MAP OF 1894.

OCTOBER 27, 1981

(SURVEY FOR HUTTER CONSTRUCTION)


SURVEY NO. 85-S-Rec.

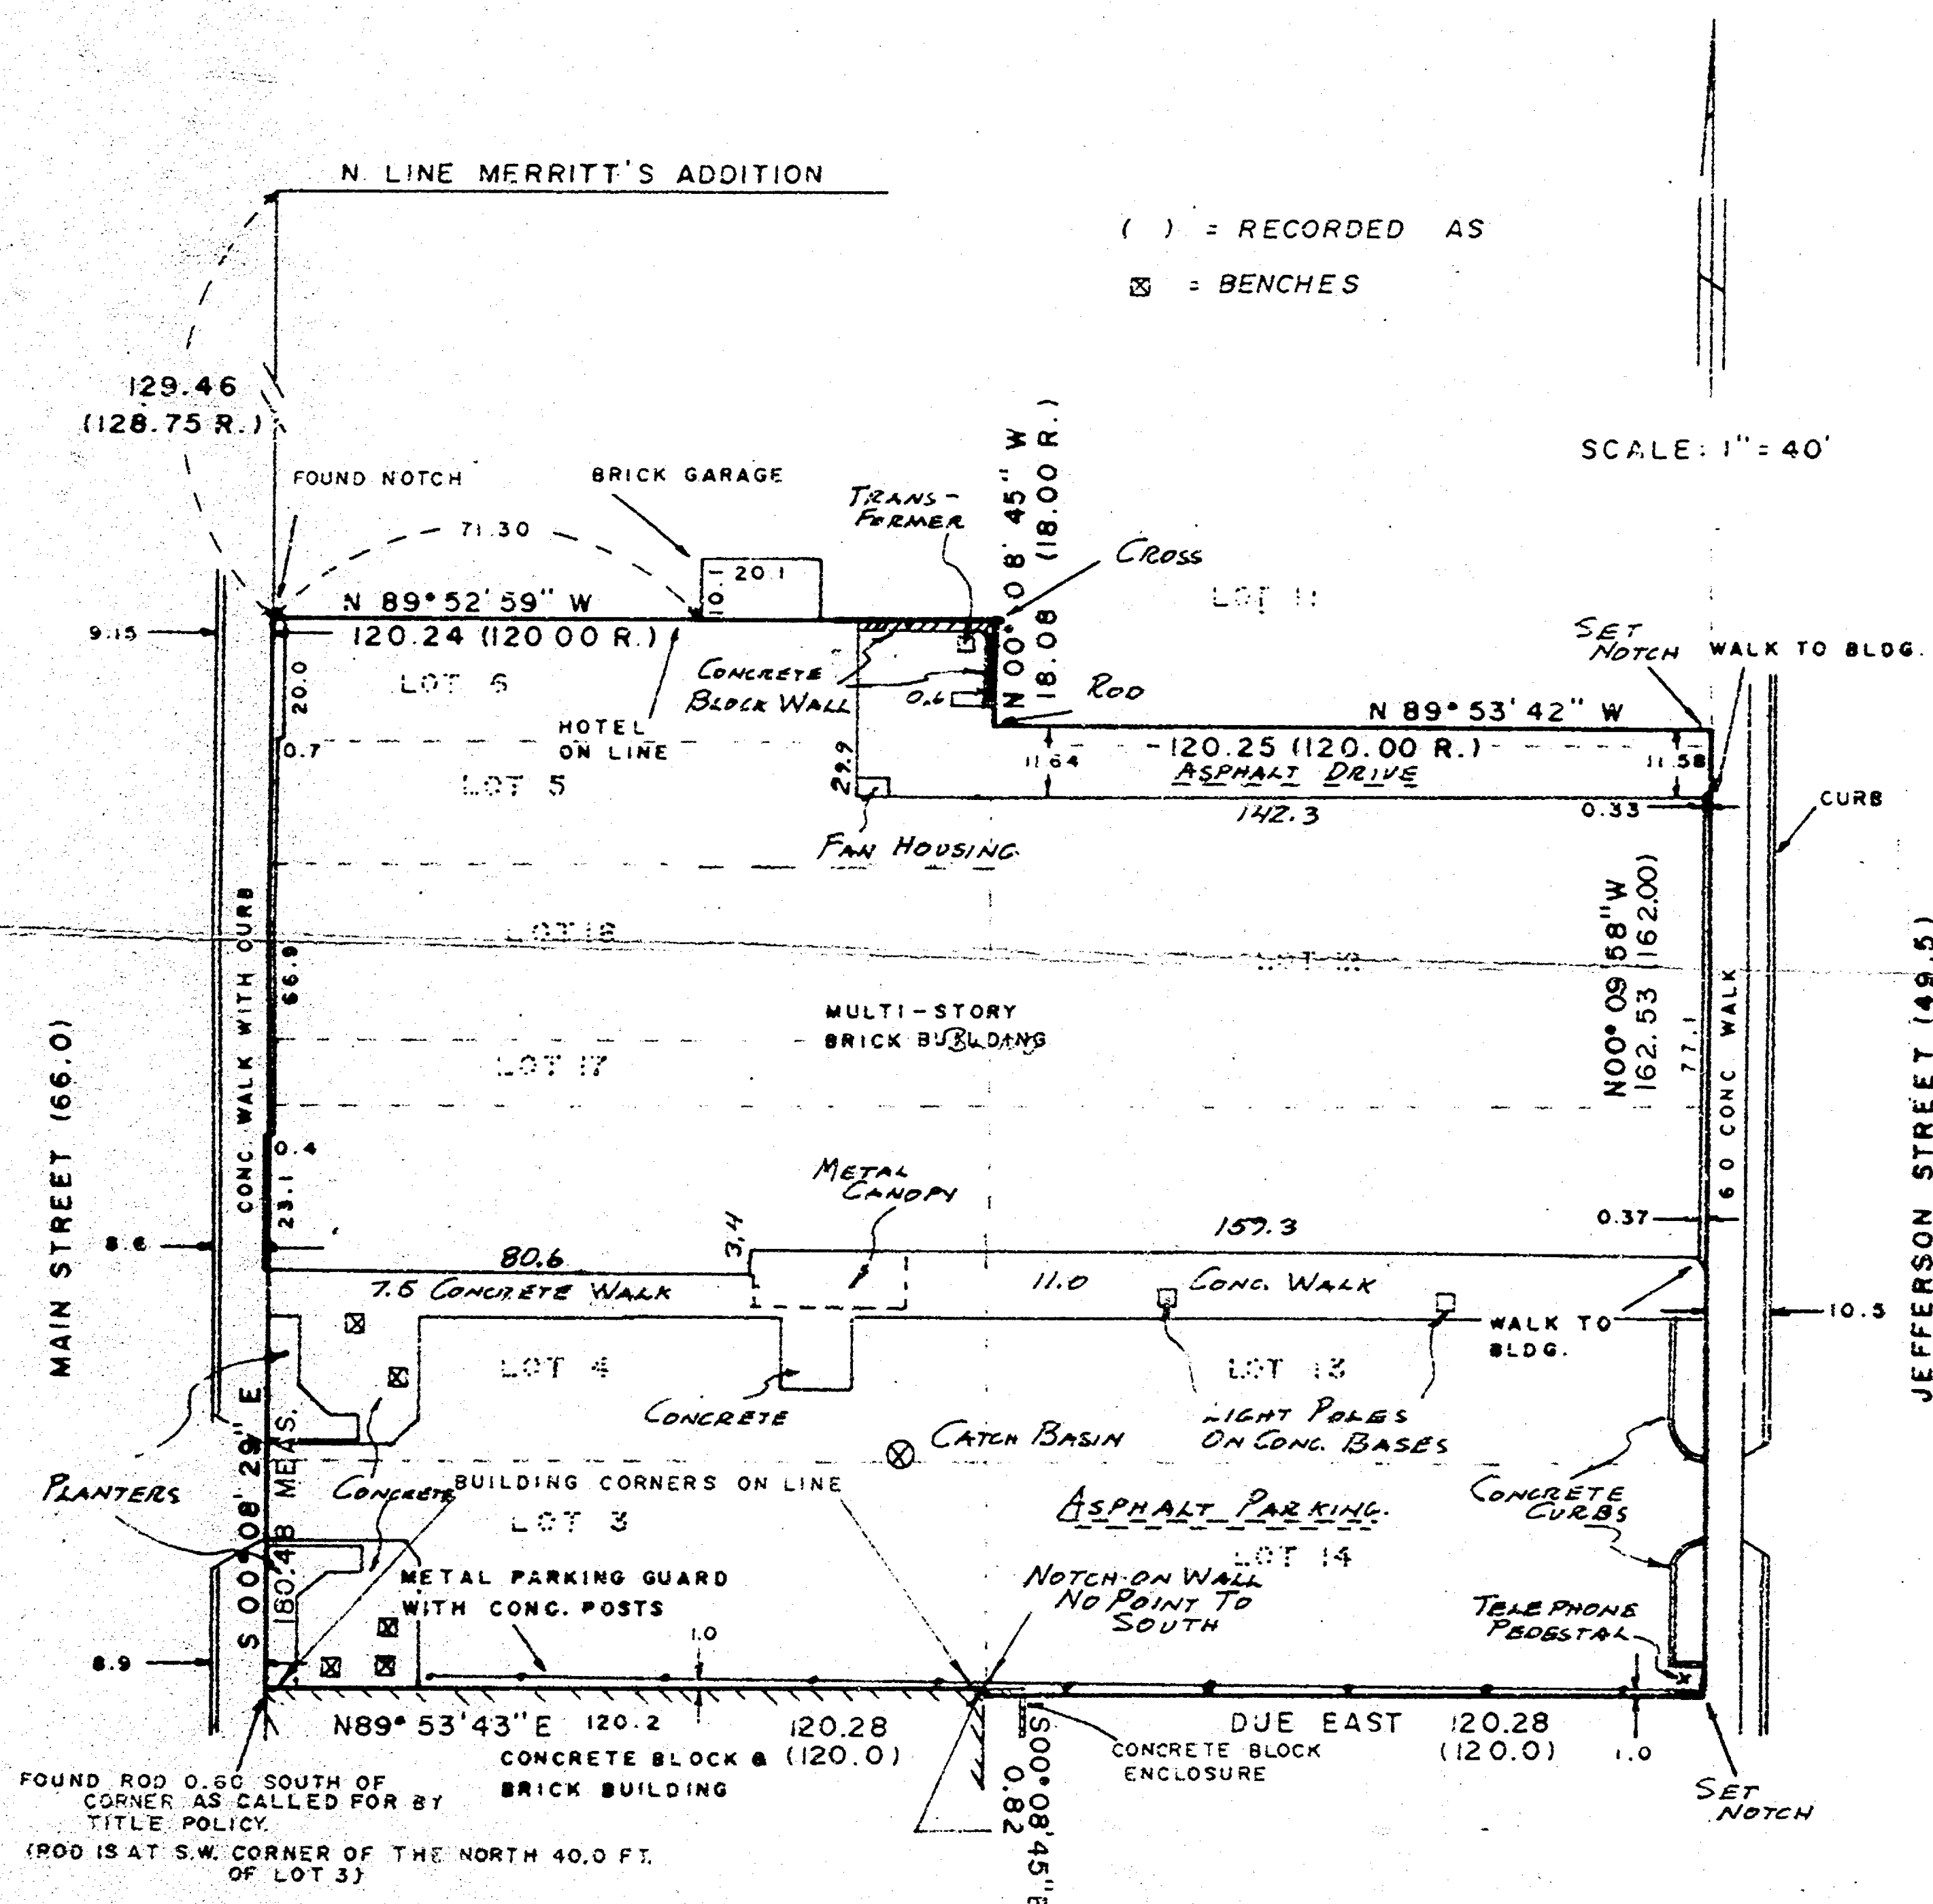

I Certify that I have surveyed the above described property (Property), and the above map is a true representation thereof and shows the size and location of the Property, its exterior boundaries, the location and dimensions of all visible structures thereon, boundary, fences, apparent easements and roadways and visible encroachments, if any. This survey is made for the exclusive use of the present owners of the Property, and also those who purchase, mortgage, or guarantee the title thereto, within one (1) year from date hereof.

national survey & engineering
 417 NORTH SAWYER STREET / P.O. BOX 2963
 OSHKOSH, WISCONSIN 54903
 (414) 426-2800

Richard Roehlig

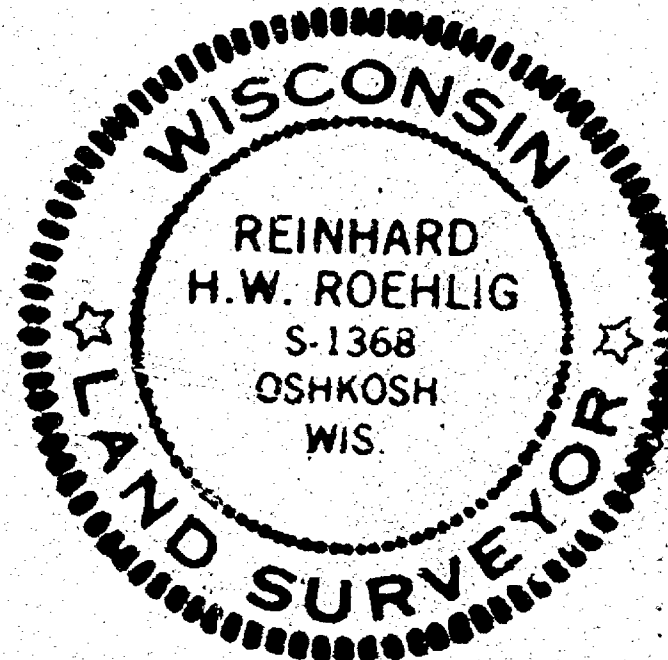

10/30/80