

CITY OF OSHKOSH - 5th Ward

"C. H. Ford's Subdivision"

Smead

No. 2-150C


HASTINGS, MN

LOS ANGELES-CHICAGO-LOGAN, IL

MCGREGOR, TX-LOCUST GROVE, GA

U.S.A.


SURVEY
FOR
RAMON VOILS
OF
LOT 19 BLOCK 7
C.H. FORD'S SUBDIVISION
5th WARD, CITY OF OSHKOSH
WINNEBAGO COUNTY, WISCONSIN

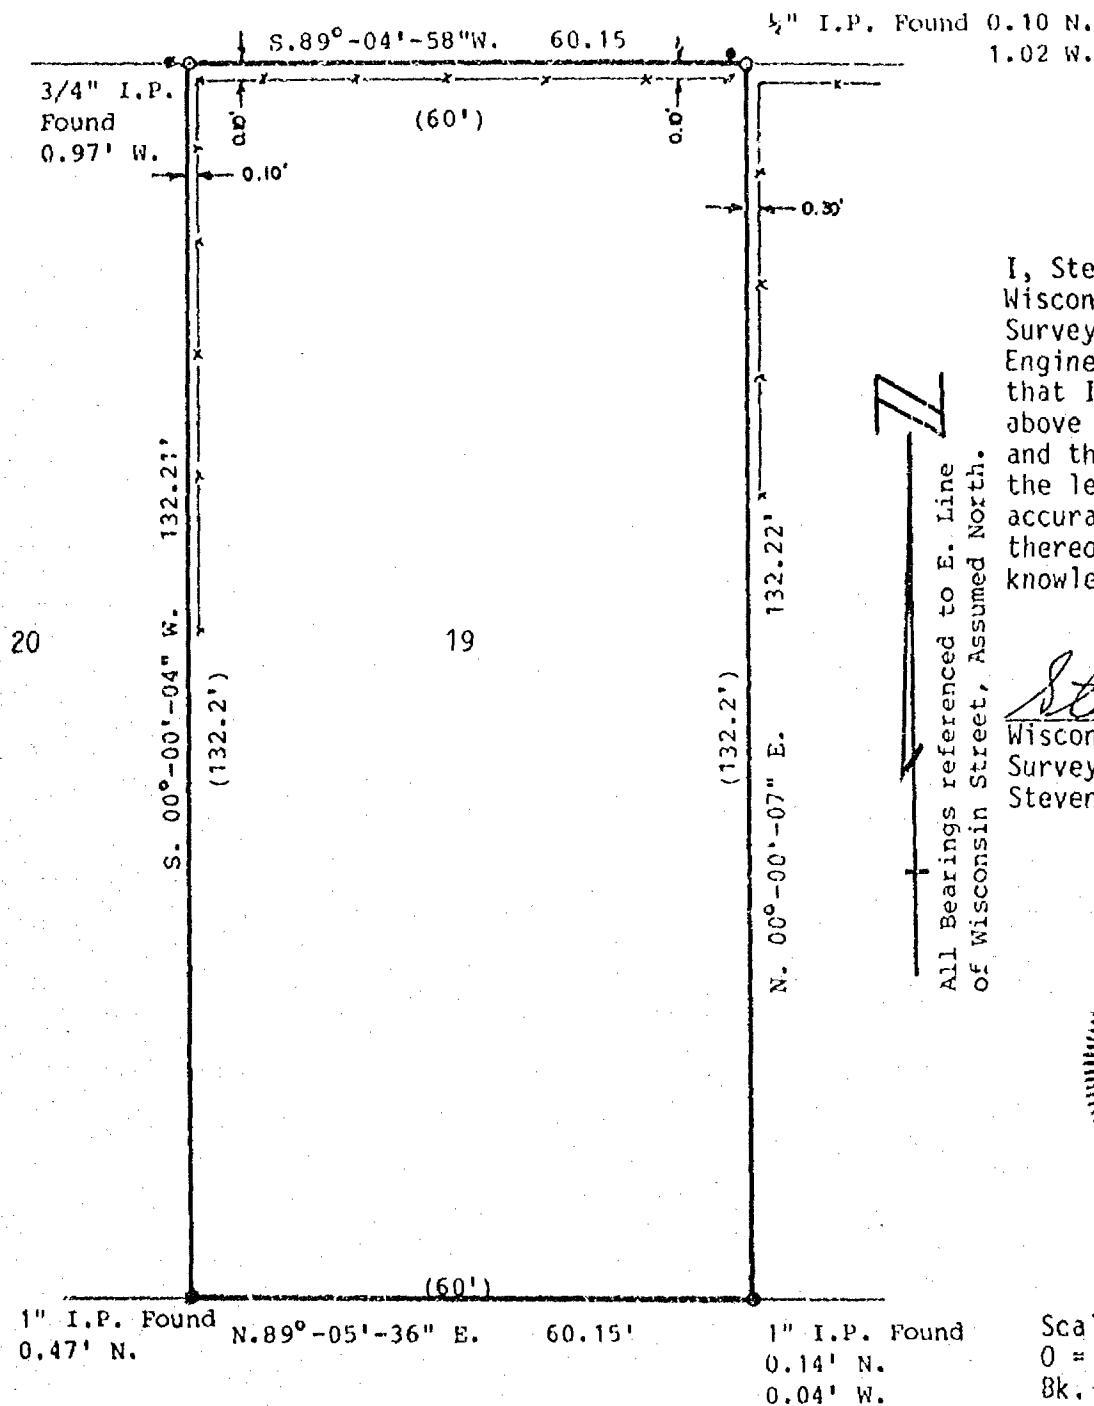

I, Steven T. Chronis, Wisconsin Registered Land Surveyor of Aero-Metric Engineering, Inc., certify that I have surveyed the above described property and that the map shown to the left is a true and accurate representation thereof to the best of my knowledge and belief.

Steven T. Chronis
Wisconsin Registered Land Surveyor
Steven T. Chronis S-0913

All Bearings referenced to E. Line of Wisconsin Street, Assumed North.

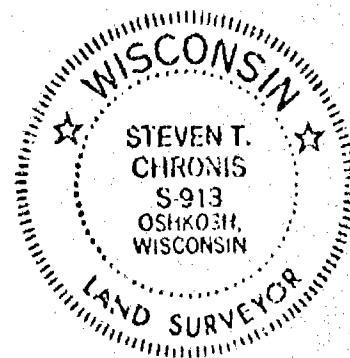

Legend

Scale: 1" = 20'
0 = 1"X24" Iron Pipe
Bk. 85 Pg. 31-32
November 2, 1984

Aero-Metric Engineering, Inc.
1091 S. Washburn St.
Oshkosh, Wisconsin