

CITY OF OSHKOSH

5th Ward

Smead.



No. 2-150C

HASTINGS, MN

LOS ANGELES-CHICAGO-LOS AN, OH
MCGREGOR, TX-LOCUST GROVE, GA
U.S.A.

SURVEY
FOR
GERALD STADTMUELLER
OF

Lots Sixteen (16) and Thirty-three (33) of Block One Hundred Ten (110) in the FIFTH WARD, City of Oshkosh, per Leach's Map of 1894.
That part of Lot Twenty-four (24) of LEWIS KELLOGG'S SUBDV. of Lot 15 of Block 110, in the Fifth Ward, City of Oshkosh, per Leach's Map of 1894, described as follows, viz:-
Commencing at a point on the Westerly line of Algoma Street 63 feet Northwesterny of the Southeasterly corner of said Lot Twenty-four (24), thence Southwesterly, parallel with the Northwesterny line of said Lot Twenty-four (24), One Hundred Twenty-seven (127) feet, thence Southeasterly, parallel with the Westerly line of said Street, Three (3) feet, thence Southwesterly, parallel with the Northwesterny line of said Lot Twenty-four (24), to the Westerly line of said Lot Twenty-four (24), thence Northwesterny along the Westerly line of said Lot Twenty-four (24), Eight and Seven tenths (8.7) feet to the Northwesterny corner of said Lot Twenty-four (24), thence Northeasterly along the Northwesterny line of said Lot Twenty-four (24), thence Southeasterly along the Westerly line of Algoma Street Five and Seven-tenths (5.7) feet to the place of beginning.

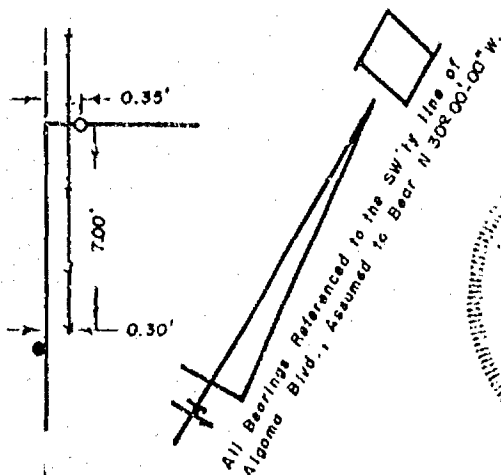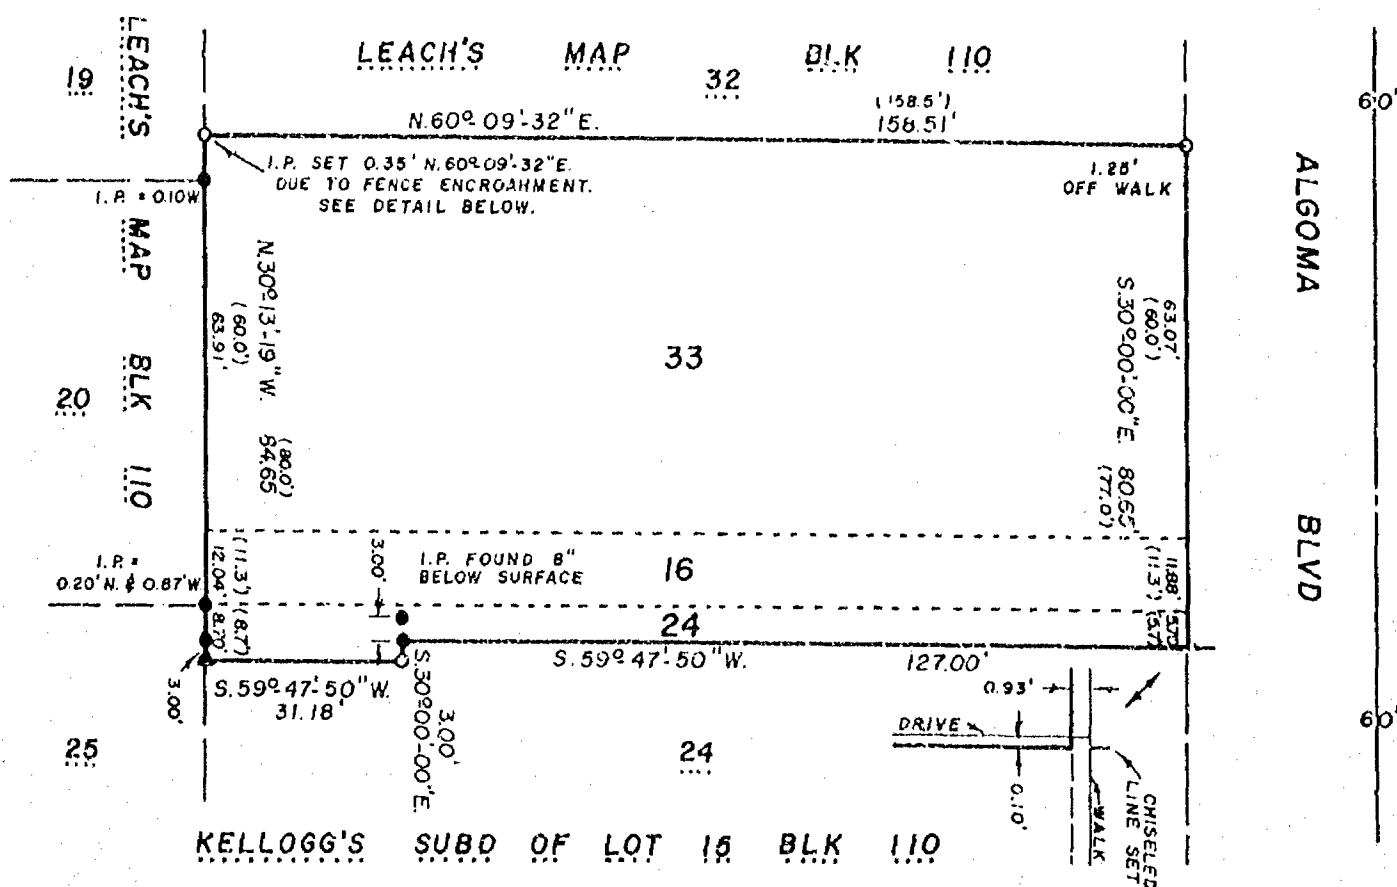

- LEGEND
- = 1" IRON PIPE SET
 - = 1" IRON PIPE FOUND
 - () = RECORDED DIMENSION
 - SCALE: 1" = 30'
 - DATE: JULY 19, 1985
 - ▲ = RAILROAD SPIKE SET

I, Ronald A. Dercks, Wisconsin Registered Land Surveyor of Aero-Metric Engineering, Inc. certify that I have surveyed the above described property and that the map shown above is a true and correct representation thereof to the best of my knowledge and belief.

AERO-METRIC ENGINEERING, INC.
PHOTOGRAMMETRIC ENGINEERS
LAND SURVEYORS
OSHKOSH, WISCONSIN

Ronald A. Dercks
WIS. REGISTERED LAND SURVEYOR S- 1615
NOTEBOOK 86 PAGE 51-53

L-1404

LOT 134 OF CITY'S REPLAT NO. 2, 5

WOODLAND

ELMWOOD

AVENUE


SCOTT

CLIENT: MARK FASEL
4711 PLUMMER PK. RD.
OSHKOSH, WI.
54901

SCALE: 1 IN. = 50 FT.



Robert H. Saylor
ROBERT H. SAYLER / S-1894
WISCONSIN REGISTERED LAND SURVEYOR
JUNE 16, 1989

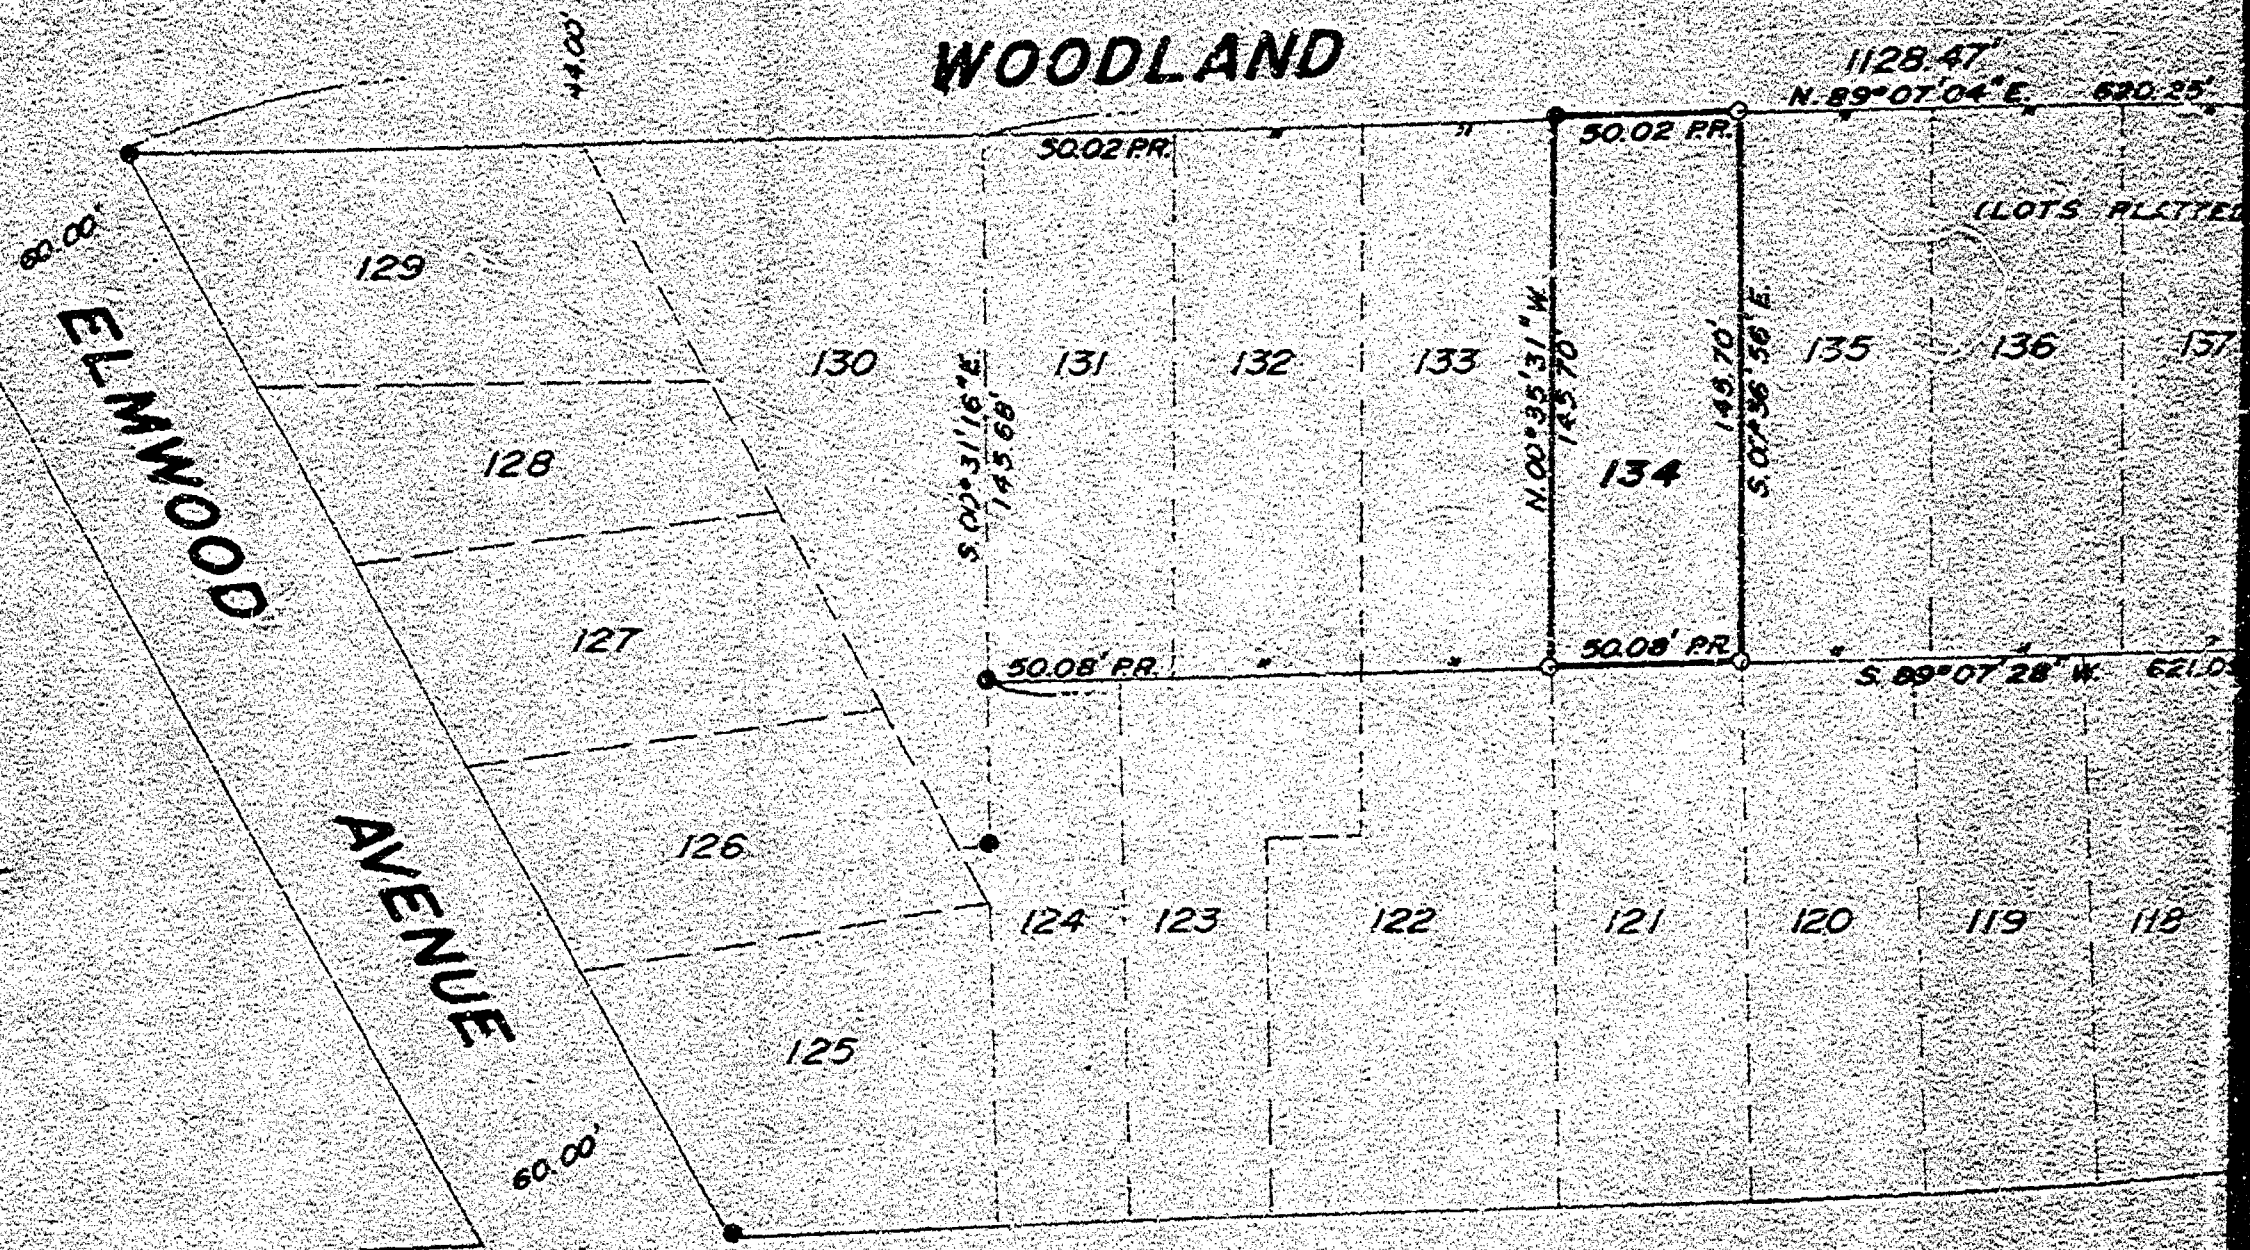

TH WARD, CITY OF OSHKOSH, WINNEBAGO CO., WI.

AVENUE

AT 50' X 145.75'

50.08' PR. 65.03' PR. 55.08' PR.
(65') (65')

COMPUTES 130.04'
130.75'
N. 00° 51' 09" W

50.08' PR. 65.11' PR. 55.12' PR.

117 116 115 114 113 112 111 110 109 108 105

143 144 145 147

148

146

107

106

60.00'

ST.

CHERRY

60.00'

60.00'

AVENUE

● EXISTING IRONS FOUND
○ 1" X 30" IRON PIPE SET
() PLATTED DIMENSIONS

SAYLER SURVEY, INC.

LAND SURVEYORS WINNECONNE, WI.


S-002101 FB. 57. P. 95

MORTGAGE SURVEY

LOTS 141 AND 142 IN CITY'S REPLAT NO. 2, 5TH WARD,
CITY OF OSHKOSH, WINNEBAGO COUNTY, WISCONSIN.

SURVEY FOR: NICOLET INVESTMENTS
3389 C.T.H. A
OSHKOSH, WI. 54901

WOODLAND AVE.

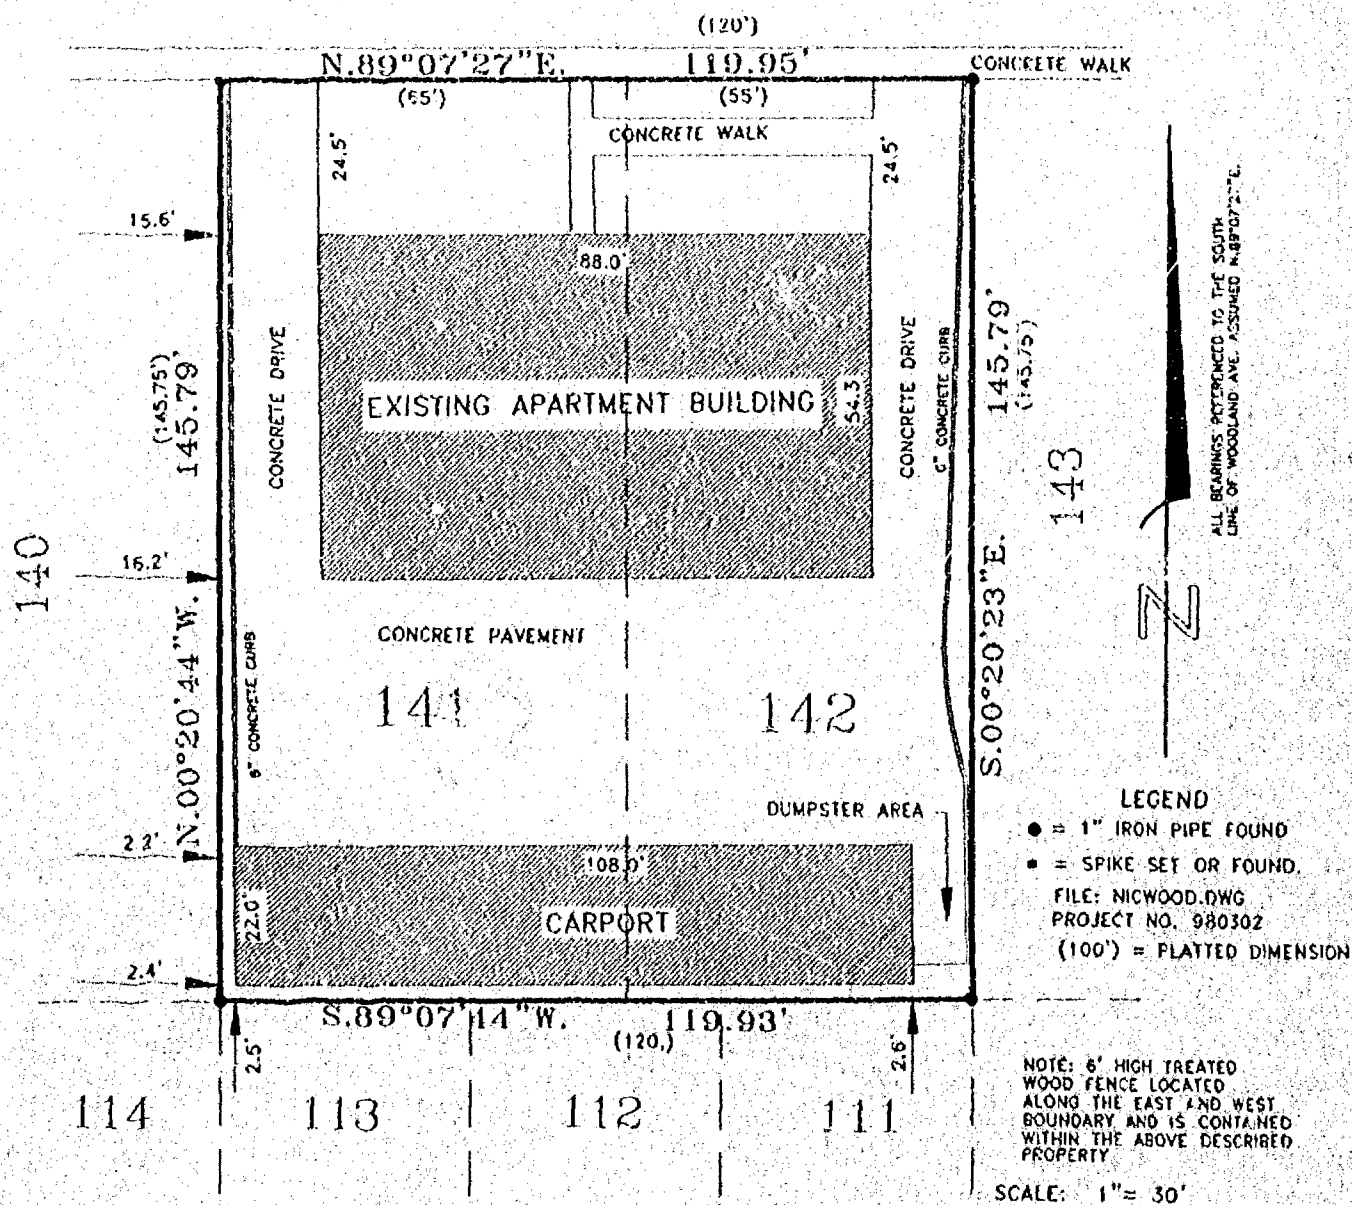

SURVEYOR'S CERTIFICATE:

I, LAWRENCE C. KRIESCHER, WISCONSIN REGISTERED LAND SURVEYOR, CERTIFY THAT I HAVE SURVEYED THE ABOVE DESCRIBED PROPERTY AND THAT THE MAP SHOWN IS A TRUE AND ACCURATE REPRESENTATION THEREOF TO THE BEST OF MY KNOWLEDGE AND BELIEF.

DATED THIS 18TH DAY OF MARCH 1998

Lawrence C. Kriescher
WISCONSIN REGISTERED LAND SURVEYOR S-1599
LAWRENCE C. KRIESCHER

L.C. KRIESCHER AND ASSOCIATES
5251 GRANDVIEW ROAD
LARSEN, WI. 54947




DWG. NO. 21

MORTGAGE SURVEY

LOTS 141 AND 142 IN CITY'S REPLAT NO. 2, 5TH WARD
CITY OF OSHKOSH, WINNEBAGO COUNTY, WISCONSIN

SURVEY FOR: NICOLET INVESTMENTS
3389 C.T.H. A
OSHKOSH, WI. 54901

WOODLAND AVE.

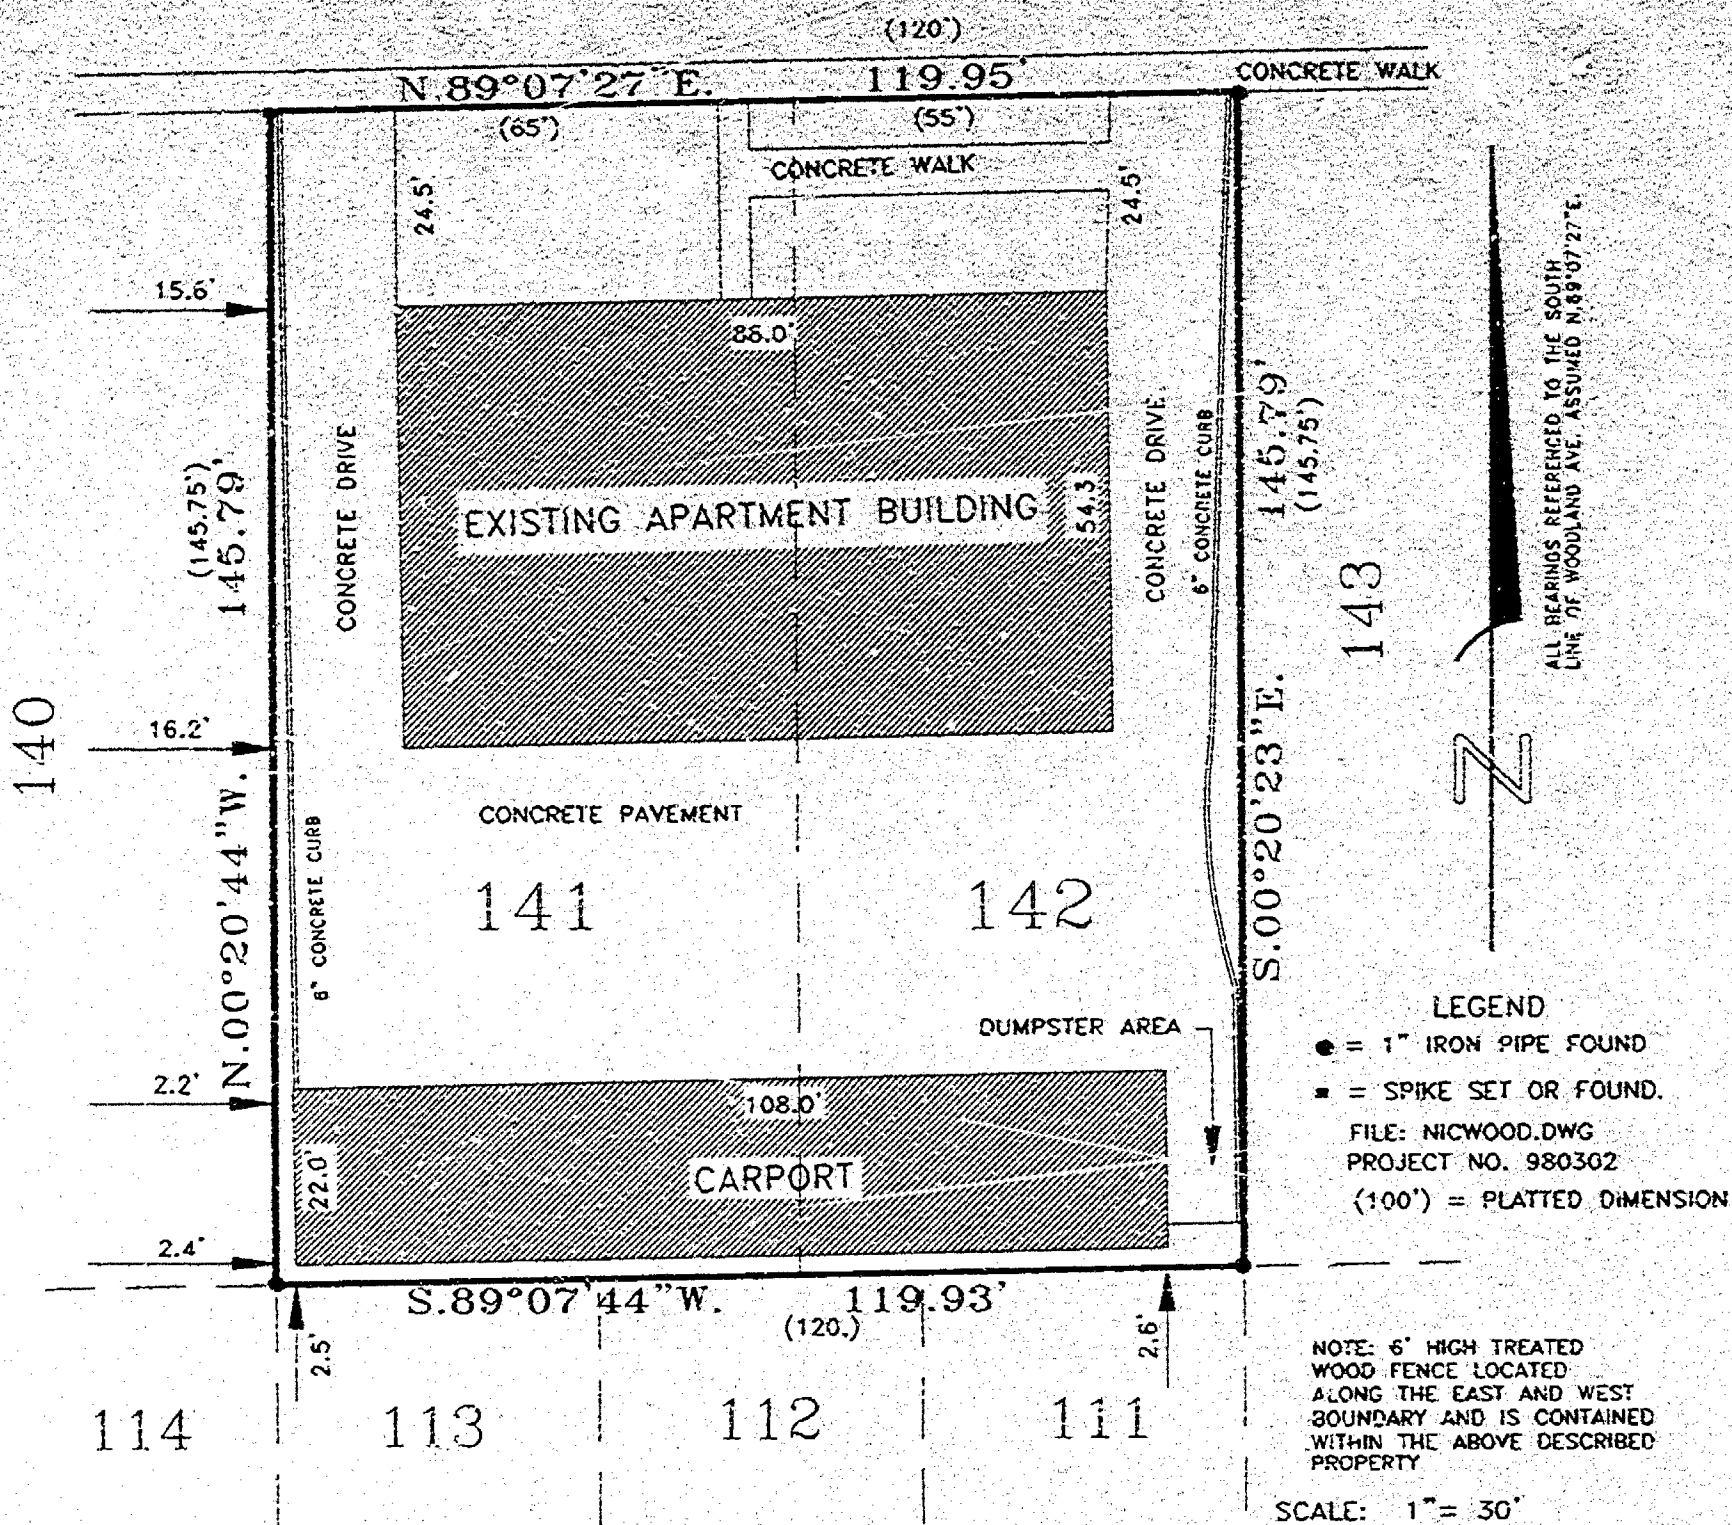

SURVEYOR'S CERTIFICATE:

I, LAWRENCE C. KRIESCHER, WISCONSIN REGISTERED LAND SURVEYOR, CERTIFY THAT I HAVE SURVEYED THE ABOVE DESCRIBED PROPERTY AND THAT THE MAP SHOWN IS A TRUE AND ACCURATE REPRESENTATION THEREOF TO THE BEST OF MY KNOWLEDGE AND BELIEF.

DATED THIS 18TH DAY OF MARCH 1998

Lawrence C. Kriescher
WISCONSIN REGISTERED LAND SURVEYOR S-1599
LAWRENCE C. KRIESCHER



L.C. KRIESCHER AND ASSOCIATES
5251 GRANDVIEW ROAD
LARSEN, WI. 54947

DWG. NO. 21

PLAT OF SURVEY





22

- () DENOTES SECOND DIMENSION WHERE DIFFERENT FROM ACTUAL MEASUREMENT.

 






4-17-96

1990

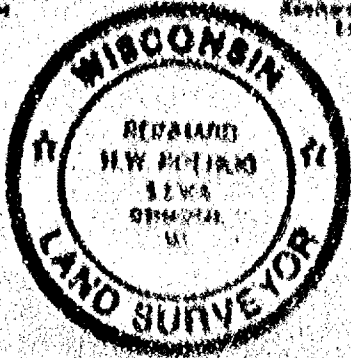

44-38861-1000

ROEHLIG

**LAND SURVEYING
&
CONSULTING LTD.**



PLAT OF SURVEY


KNOWN AS 836 VINE AVENUE, BEING LOTS 61 AND 62 IN CITY'S REPLAT NO. 1, IN THE FIFTH WARD, CITY OF OSHKOSH, WINNEBAGO COUNTY, WISCONSIN.

APRIL 27, 1998

SURVEY FOR FIRST FEDERAL

NO. 3268

- DENOTES 1" DIAMETER IRON PIPE FOUND UNLESS OTHERWISE NOTED.
- DENOTES CROSS CHISELED IN CONCRETE (SET OR FOUND).
- () DENOTES RECORD DIMENSION WHERE DIFFERENT FROM ACTUAL MEASUREMENT.

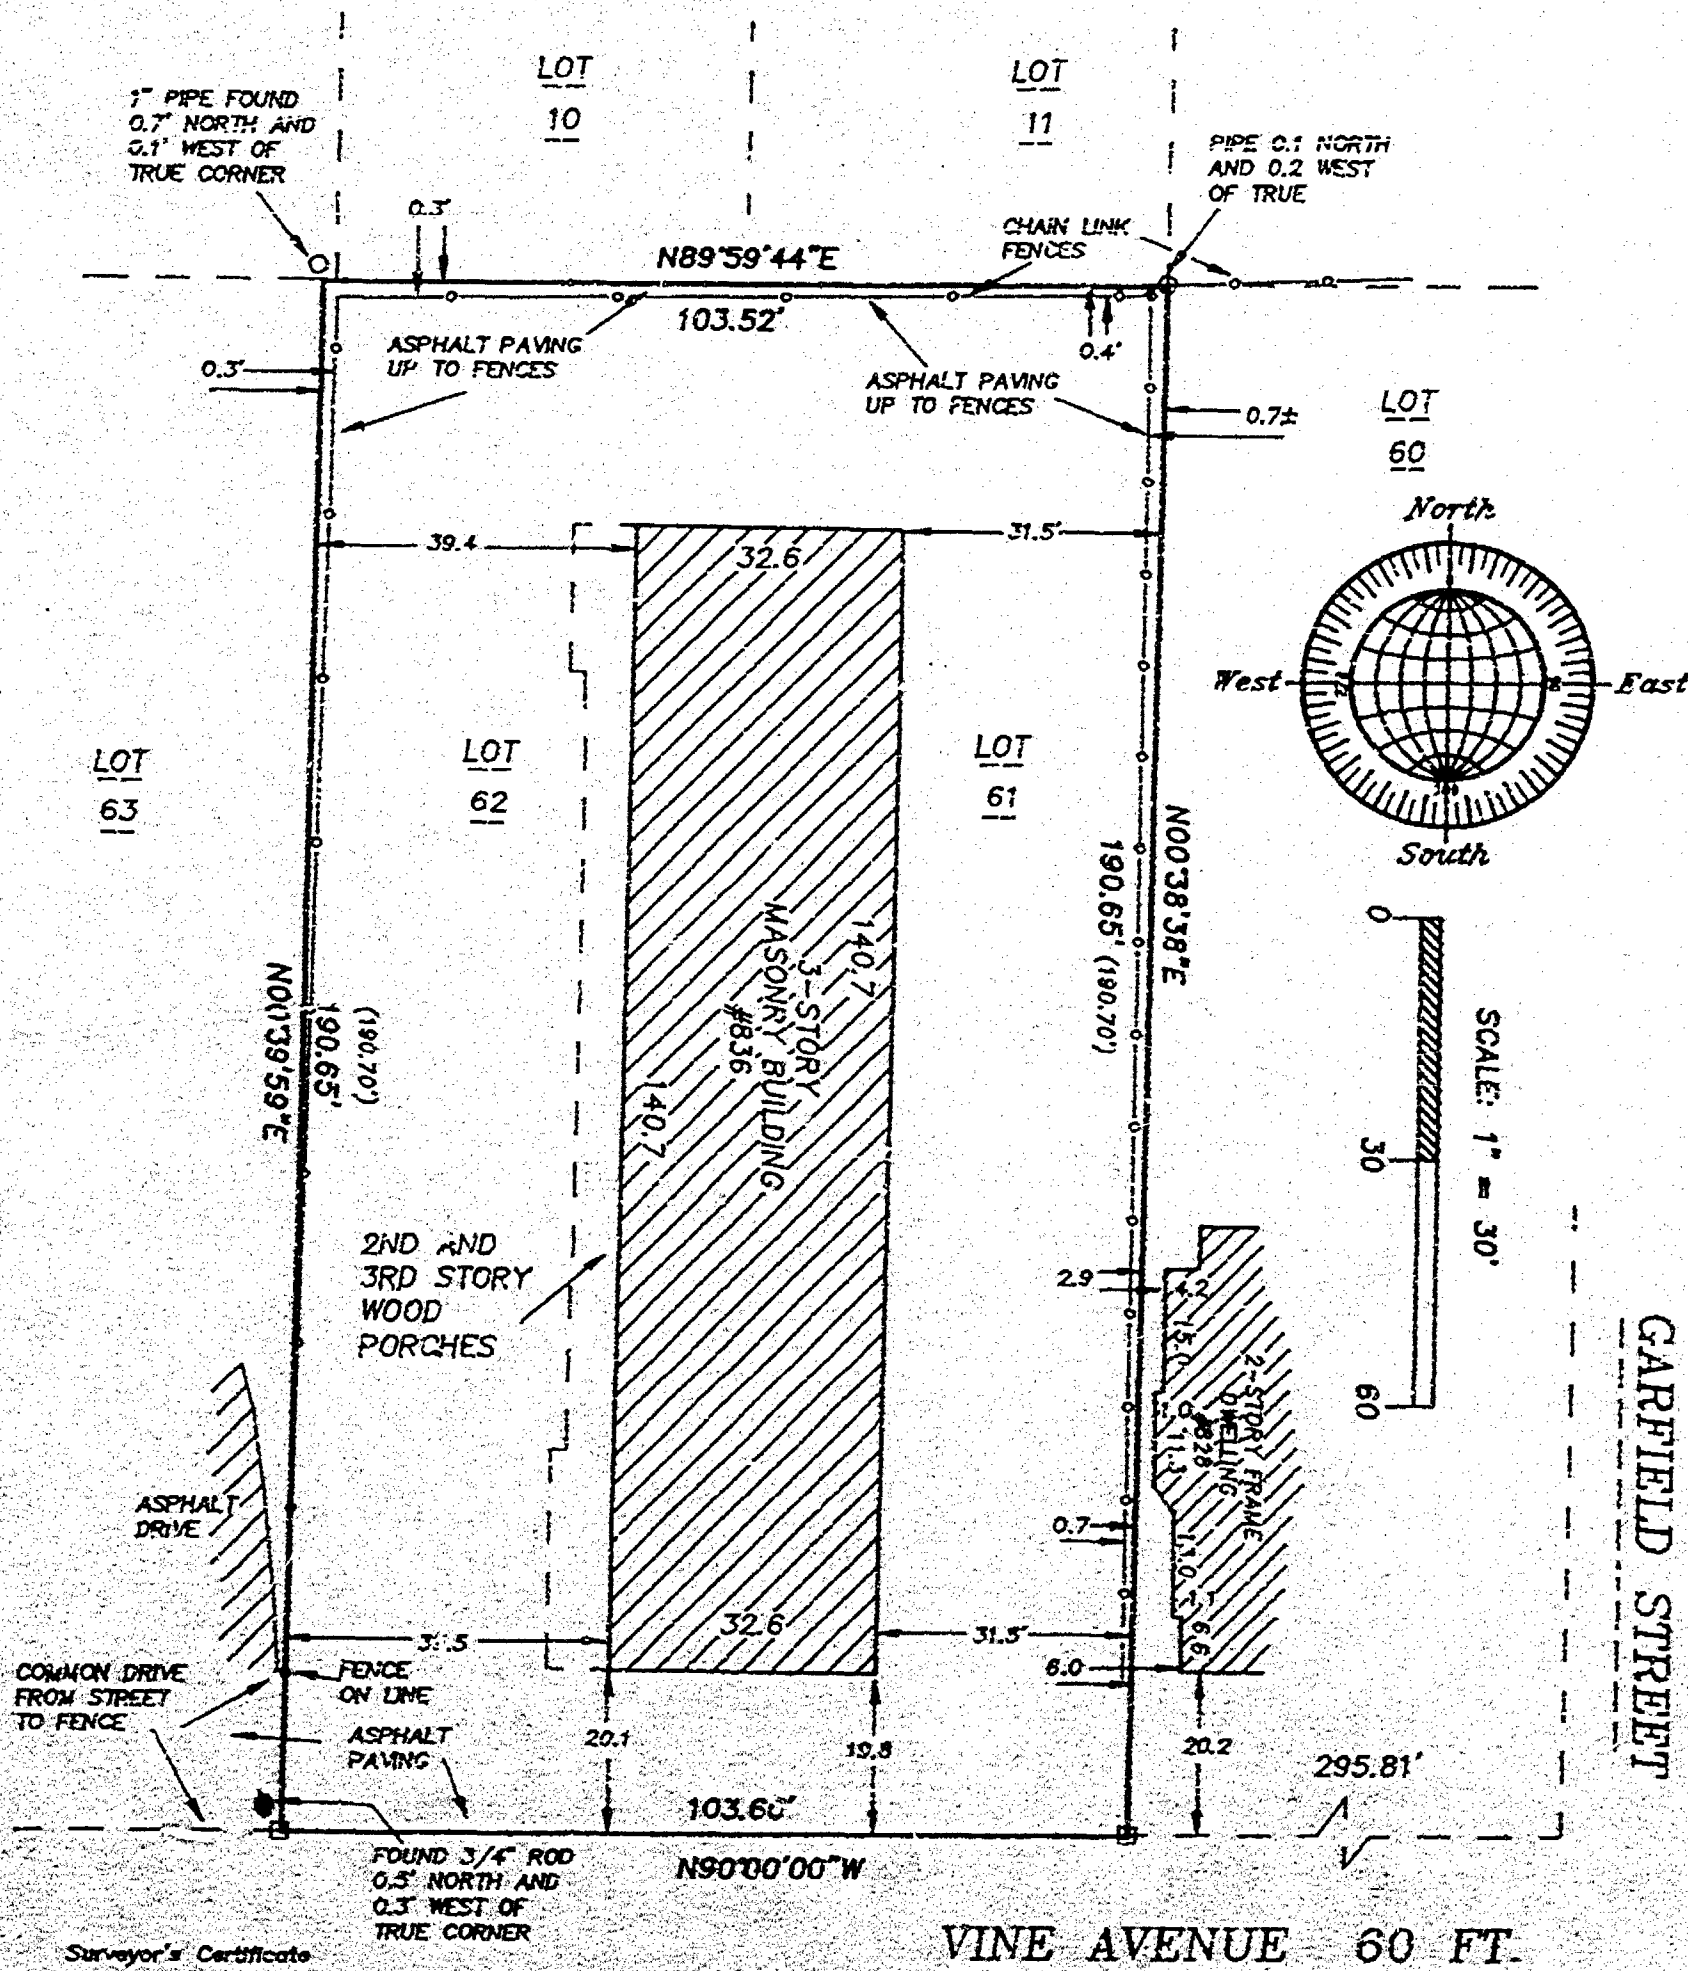


Surveyor's Certificate

I, Reinhard Roehlig, Wisconsin Registered Land Surveyor, certify that I have surveyed the above described property and that the above map is a correct representation thereof and shows the size and location of the property, its exterior boundaries, the locations and dimensions of all visible structures thereon, boundary fences, apparent easements and roadways and visible encroachments, if any.

This survey is made for the exclusive use of the present owners of the property and also those who purchase, mortgage or guarantee title thereto, within one (1) year from the date hereof.

4-27-98
Date

Reinhard Roehlig, Registered
Land Surveyor S-1398

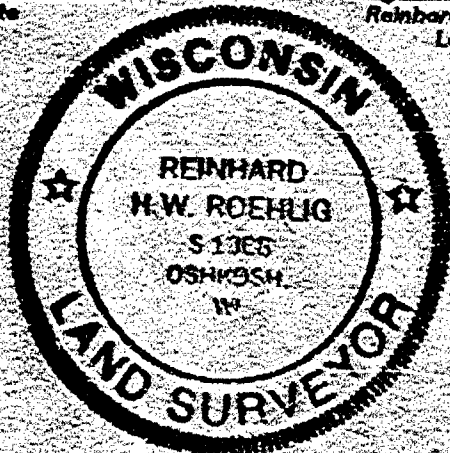

APRIL 27, 1998

ROEHLIG
LAND SURVEYING
&
CONSULTING LTD.
417 North Sawyer Street • Oshkosh WI • 54901
(414) 233-2884

NO. 3268