

CITY OF OSHKOSH - 5th Ward
"F.A. & A.C. Wright's Addition"

Smead

No 2-150C

HASTINGS, MN
LOS ANGELES, CHICAGO, LOGAN, OH
MCGREGOR, TX, LOCUST GROVE, GA
U.S.A.

PLAT OF SURVEY


KNOWN AS 829 JACKSON. LOT 16 OF BLOCK 1 IN F.A. & A.C. WRIGHT'S ADDITION TO OSHKOSH, IN THE FIFTH WARD, CITY OF OSHKOSH, WINNEBAGO COUNTY, WISCONSIN.

MAY 20, 1982

SURVEY FOR FIRST SAVINGS
(WAIVER ON FILE)

SURVEY NO. 209-M

T 16N R 16E

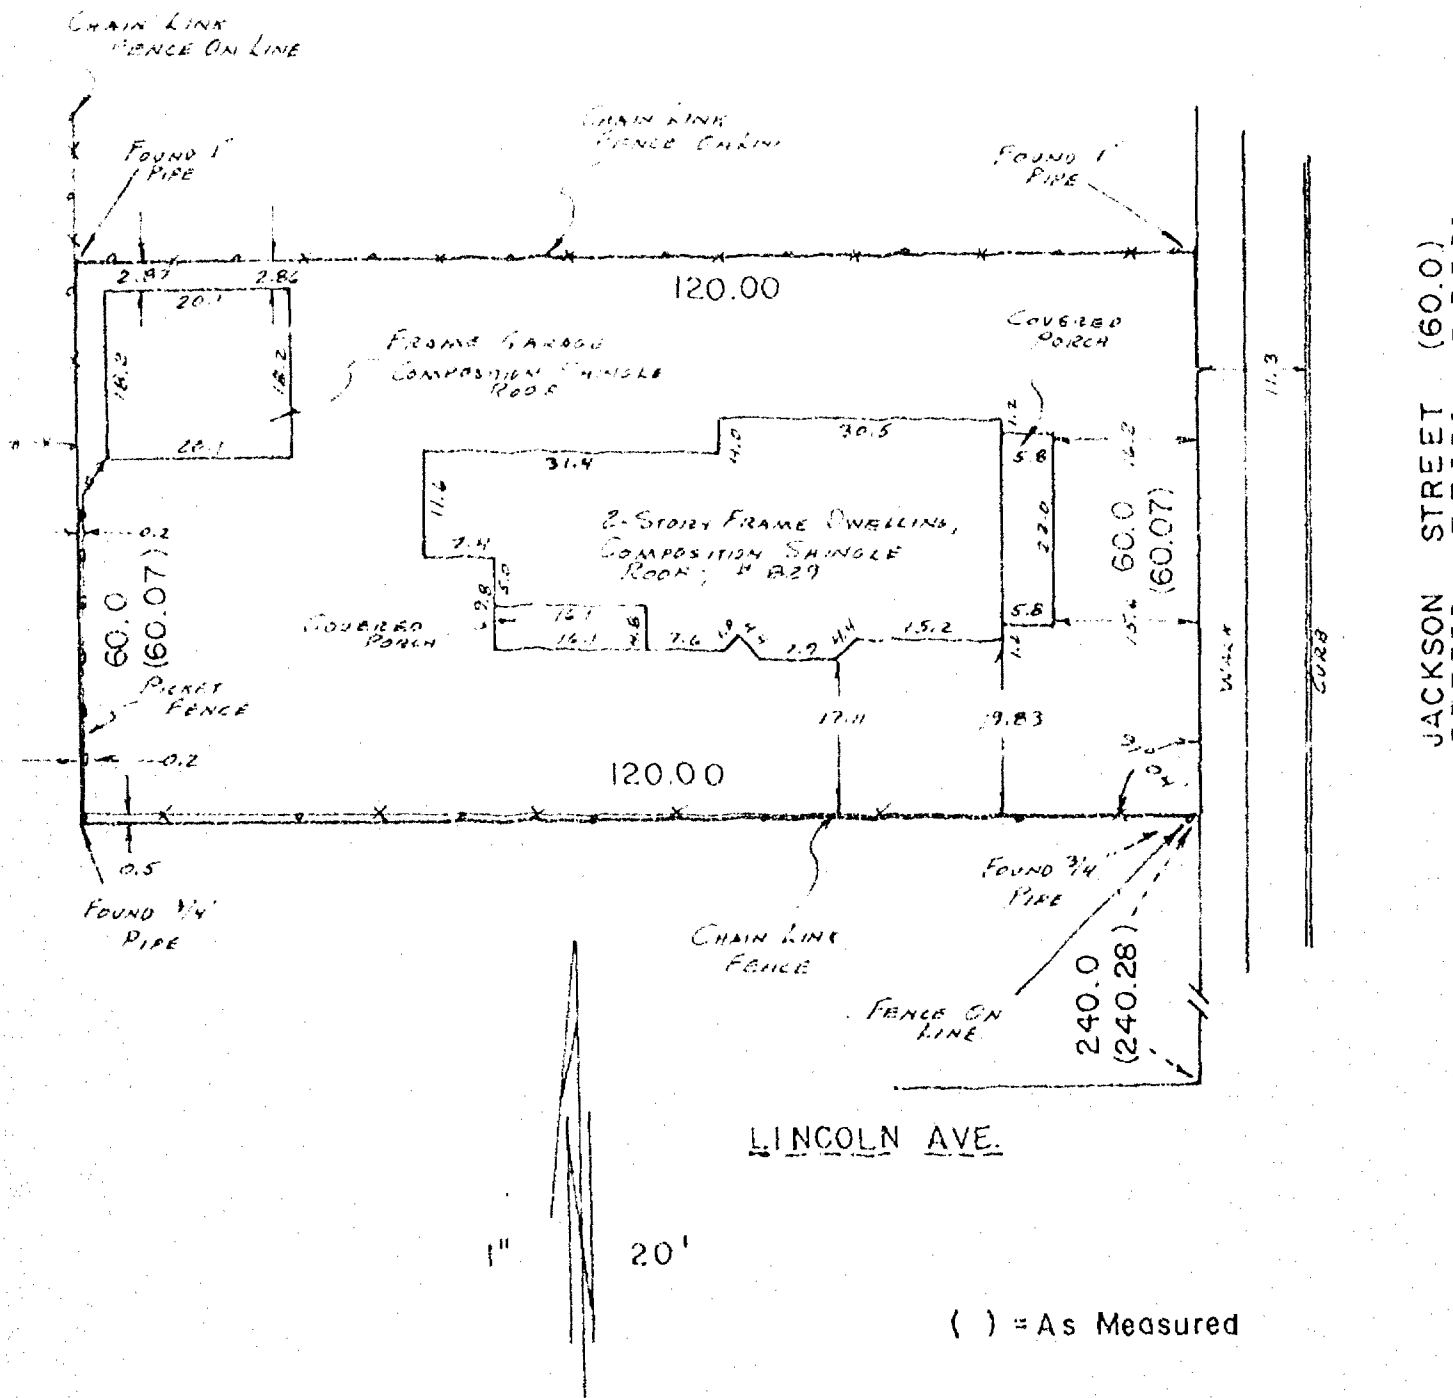


I Certify that I have surveyed the above described property (Property), and the above map is a true representation thereof and shows the size and location of the Property, its exterior boundaries, the location and dimensions of all visible structures thereon, boundary, fences, apparent easements and roadways and visible encroachments, if any.

This survey is made for the exclusive use of the present owners of the Property, and also those who purchase, mortgage, or guarantee the title thereto, within one (1) year from date hereof.


national survey & engineering
417 NORTH SAWYER STREET / P.O. BOX 2963
OSHKOSH, WISCONSIN 54903
(414) 426-2800


Reinhard Roehlig

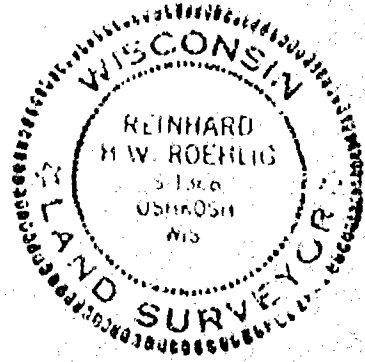

W

SURVEY
FOR
LESLIE DRAVES

of Lot 21, Block 1 in F.A. & A.C. Wright's Addition, 5th Ward, City of Oshkosh, Winnebago County, Wisconsin.

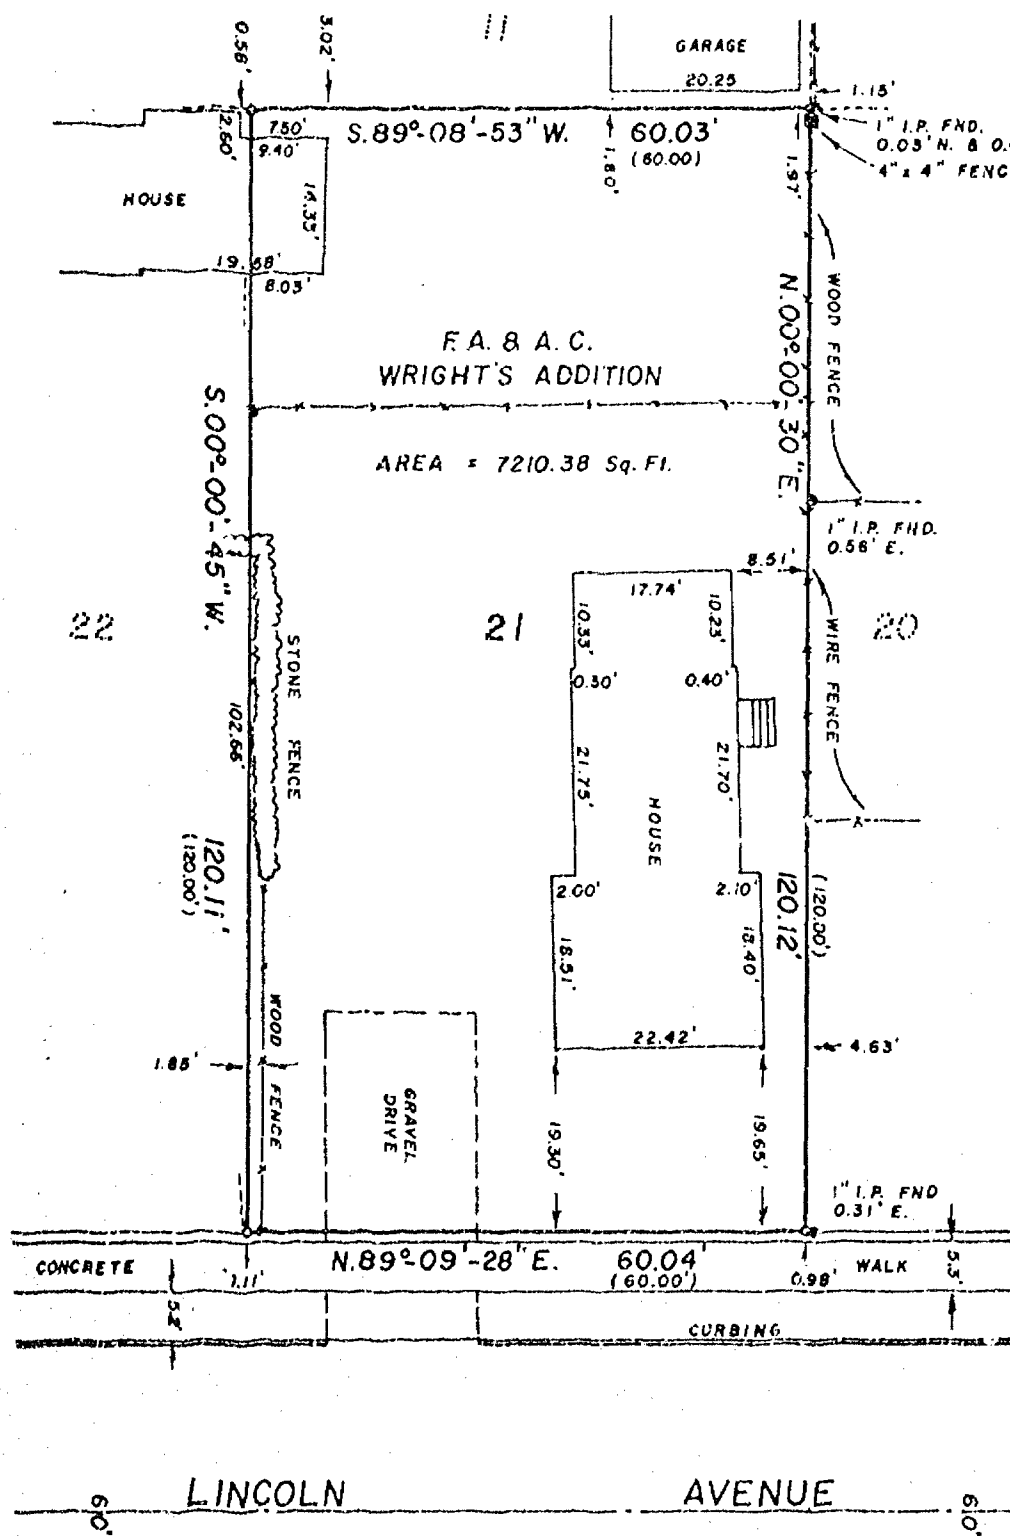

ALL BEARINGS REFERENCED TO THE WEST LINE
OF JACKSON STREET, ASSUMED TO BEAR NORTH.

LEGEND

- = 1" IRON PIPE SET
 - = 1" IRON PIPE FOUND
- SCALE: 1" = 20'
- DATE: MAY 18, 1984

I, RONALD A. DERCKS, WISCONSIN REGISTERED LAND SURVEYOR OF AERO-METRIC ENGINEERING, INC., CERTIFY THAT I HAVE SURVEYED THE ABOVE DESCRIBED PROPERTY AND THAT THE MAP SHOWN ABOVE IS A TRUE AND ACCURATE REPRESENTATION THEREOF TO THE BEST OF MY KNOWLEDGE AND BELIEF.



AERO-METRIC ENGINEERING, INC.
PHOTOGRAMMETRIC ENGINEERS
LAND SURVEYORS
OSHKOSH, WISCONSIN

Ronald A. Dercks
WIS. REGISTERED LAND SURVEYOR S-1615
NOTEBOOK 82 PAGE 34

L-1283