

CITY OF OSHKOSH -- 5th Ward

"How Wright & Peck's Addition"

Smead.


No. 2-150C

HASTINGS, MN

LOS ANGELES-CHICAGO-LOGAN, OH

MCGREGOR, TX-LOCUST GROVE, GA

U.S.A.

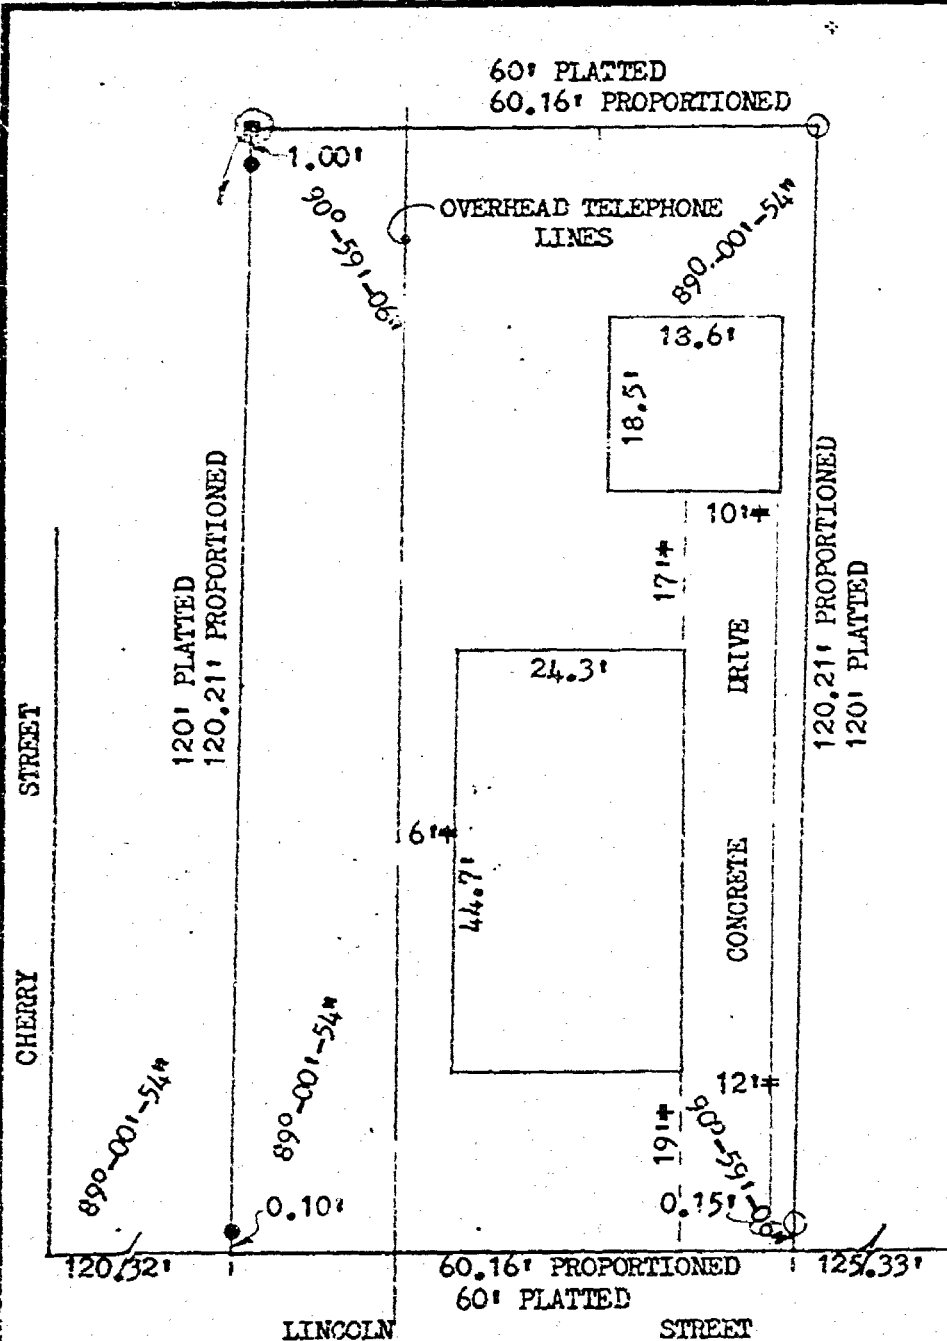


DESCRIPTION: LOT 22, BLOCK 138, HOW WRIGHT & PECK'S ADDITION, FIFTH WARD, CITY OF OSHKOSH, WINNEBAGO COUNTY, WISCONSIN.

LEGEND

- = 1/2" IRON PIPE FOUND
- : = CHISEL NOTCH SET IN CONCRETE WALK
- = 3/4" x 24" SOLID ROUND #6 REBAR SET
- ⊗ = 5" SPIKE SET IN 15" BOX ELDER

HOUSE IS A TWO STORY.

THERE ARE NO BUILDING ENCROACHMENTS.

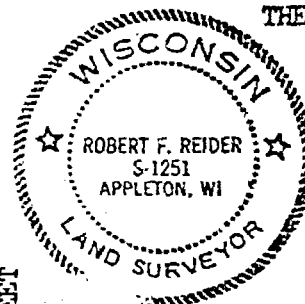

I, ROBERT F. REIDER, CERTIFY THAT THIS PLAT OF SURVEY IS A CORRECT REPRESENTATION OF THE PROPERTY DESCRIBED.

Robert F. Reider 6-28-83
ROBERT F. REIDER, RLS-1251 DATED

REVISIONS	FLEET MORTGAGE CORP.		
	3127 W. SPENCER ST., APPLETON, WIS. 54911		
6-29-83 RFR	CAROW LAND SURVEYING CO., INC., P.O. BOX 1297		
	1837 W. WISCONSIN AVE. - APPLETON, WI 54912		
DRAWN BY	IT KV RFR z	SCALE 1"=20'	DRAWING NO.
APPRO	LEC	DATE 6-28-83	A826.34

SONTAG - 614 W. LINCOLN STREET