

1620-S

SHEET 1 OF 3


CERTIFIED SURVEY MAP NO. 1426

BEING A REDIVISION OF LOTS 30 AND 31 AND PART OF LOTS 32 AND 33 IN SMITH'S SUBDIVISION, IN THE 6TH WARD, THE CITY OF OSHKOSH, WINNEBAGO COUNTY, WISCONSIN.

- ————— DENOTES 1 INCH DIAMETER IRON PIPE FOUND.
- ————— DENOTES 1 INCH DIAMETER IRON PIPE, 24 " LONG, WEIGHING NOT LESS THAN 1.13 LBS PER LINEAL FOOT SET.
- ( ) ————— DENOTES RECORD DIMENSIONS WHERE DIFFERENT FROM FIELD MEASUREMENTS.

ALL DIMENSIONS SHOWN ARE MEASURED TO THE NEAREST HUNDREDTH OF A FOOT.

BEARINGS ARE REFERENCED TO THE NORTH LINE OF 4TH AVENUE, WHICH IS ASSUMED TO BEAR DUE NEST.

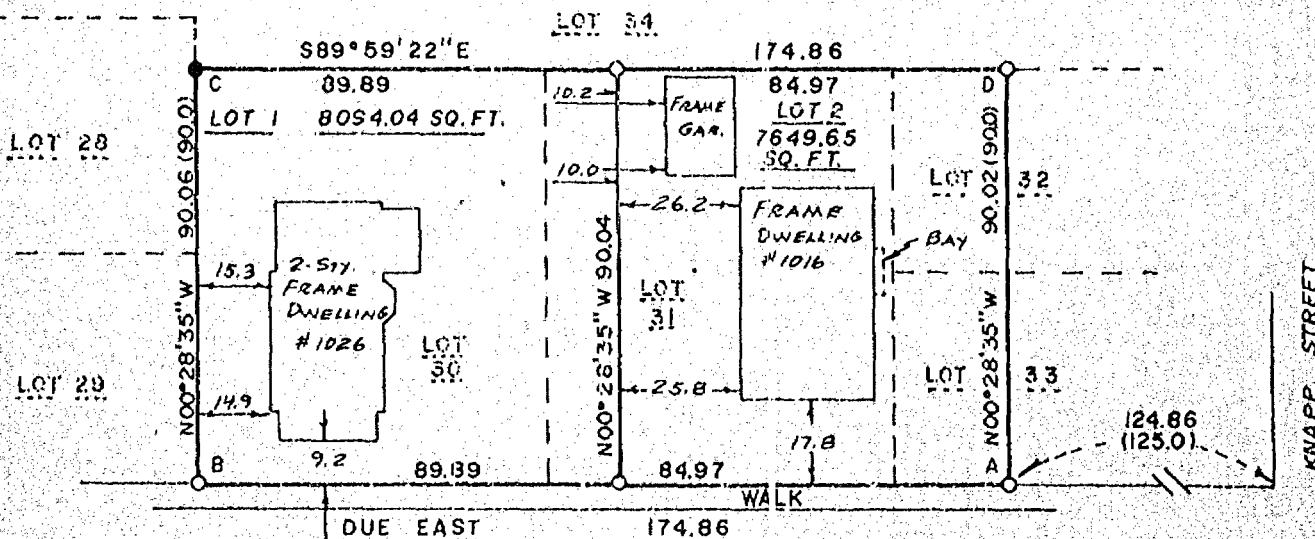

416 AVENUE 50.0


INTERIOR ANGLES

- A) 89-31-25
- B) 90-28-35
- C) 89-30-47
- D) 90-29-13

631631

Register's Office  
Winnebago County, Wis.  
Received for record this 23<sup>rd</sup> day of July, A.D., 1985  
at 7:00 o'clock A.M. and  
recorded in Vol. 1426 of CSM  
on page 1426.

*Esperanza Jackson*  
Register of Deeds

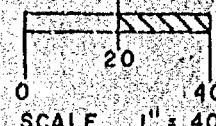

**national survey & engineering**

417 NORTH SAWYER STREET  
P.O. BOX 2963  
OSHKOSH, WISCONSIN 54903  
(414) 426-2800

*John Moore*



1620-S

SHEET 2 OF 3

CERTIFIED SURVEY MAP NO. 1426

BEING A REDIVISION OF LOTS 30 AND 31 AND PART OF LOTS 32 AND 33 IN SMITH'S SUBDIVISION, IN THE 6TH WARD, THE CITY OF OSHKOSH, WINNEBAGO COUNTY, WISCONSIN.

BURVEYOR'S CERTIFICATE  
STATE OF WISCONSIN  
REINHARD ROEHLIG  
WINNEBAGO COUNTY)

I, REINHARD ROEHLIG, Wisconsin land surveyor do hereby certify;  
THAT I have surveyed Lots 30 and 31 and part of Lots, 32 and 33 in Smith's Subdivision in the 6th Ward, City of Oshkosh, Winnebago County, Wisconsin, which is bounded and described as follows:

Commencing at the S.E corner of Lot 33 in Smith's Subdivision, thence Due West along the North line of 4th Avenue 124.86 ft. to the point of beginning of the land to be described, thence continuing Due West 174.86 ft. to the S.W. corner of Lot 30, thence North 00-28-35 West 90.06 ft. to a point, thence South 89-59-22 East 174.86 ft. to a point, thence South 00-28-35 East 90.02 ft. to the point of beginning.

THAT I have made this survey, land division and map by the direction of CELIA DREXLER, City of Oshkosh, Winnebago County, Wisconsin, owner of said land.

THAT such map is a correct representation of all the exterior boundaries of the land surveyed and the land division thereof made.

THAT I have fully complied with the provisions of Chapter 236 of the Wisconsin Statutes and the Land Subdivision Ordinance of The City of Oshkosh.

5-30-65  
Date.

*Reinhard Roehlig*.....(SEAL)  
Reinhard Roehlig, Registered  
Land Surveyor S-1368



1620-S

SHEET 3 OF 3

CERTIFIED SURVEY MAP NO. 1426

BEING A REDIVISION OF LOTS 30 AND 31 AND PART OF LOTS 32 AND 33 IN SMITH'S SUBDIVISION, IN THE 6TH WARD, THE CITY OF OSHKOSH, WINNEBAGO COUNTY, WISCONSIN.

OWNER'S CERTIFICATE

AS OWNER I hereby certify that I caused the land described on this map to be surveyed, divided and mapped as represented on this map in accordance with the City of Oshkosh Subdivision Ordinance.

WITNESS the hand and seal of said owner this . . . . . day of  
July, 1985.

In The Presence Of:

John A. Moore

Celia Drexler

CELIA DREXLER

STATE OF WISCONSIN)  
:ss  
WINNEBAGO COUNTY)

PERSONALLY came before me this . . . . day of June, 1985 the above named Celia Drexler, to me known to be the person who executed the foregoing instrument and acknowledged the same.

John A. Moore  
Notary Public, Winnebago  
County, State of Wisconsin

My Commission Expires 4/1/85


CITY OF OSHKOSH PLANNING COMMISSION CERTIFICATE

THIS Certified Survey Map of Lots 30 and 31 and part of lots 32 and 33 in Smith's Subdivision, City of Oshkosh, Celia Drexler owner, is hereby approved.

6/25/85  
Date

Planning Committee  
Representative

THIS INSTRUMENT WAS DRAFTED BY REINHARD ROEHLIG,

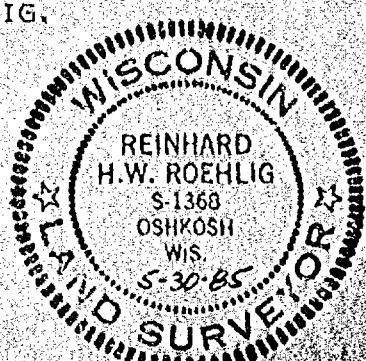

# PLAT OF SURVEY

KNOWN AS 319 FOSTER STREET, BEING LOT 8 OF SWATT'S SUBDIVISION  
6TH WARD, CITY OF OSHKOSH, WINNEBAGO COUNTY, WISCONSIN

NO. 2869

SURVEY FOR: CITY OF OSHKOSH

APRIL 3, 1996











APRIL 3, 1996

ROEHLIG  
LAND SURVEYING  
&  
CONSULTING LTD.


JOB NO. 2869


# PLAT OF SURVEY

KNOWN AS 319 FOSTER STREET, BEING LOT 8 OF SMITH'S SUBDIVISION,  
6TH WARD, CITY OF OSHKOSH, WINNEBAGO COUNTY, WISCONSIN

NO. 2869

SURVEY FOR: CITY OF OSHKOSH

APRIL 5, 1996

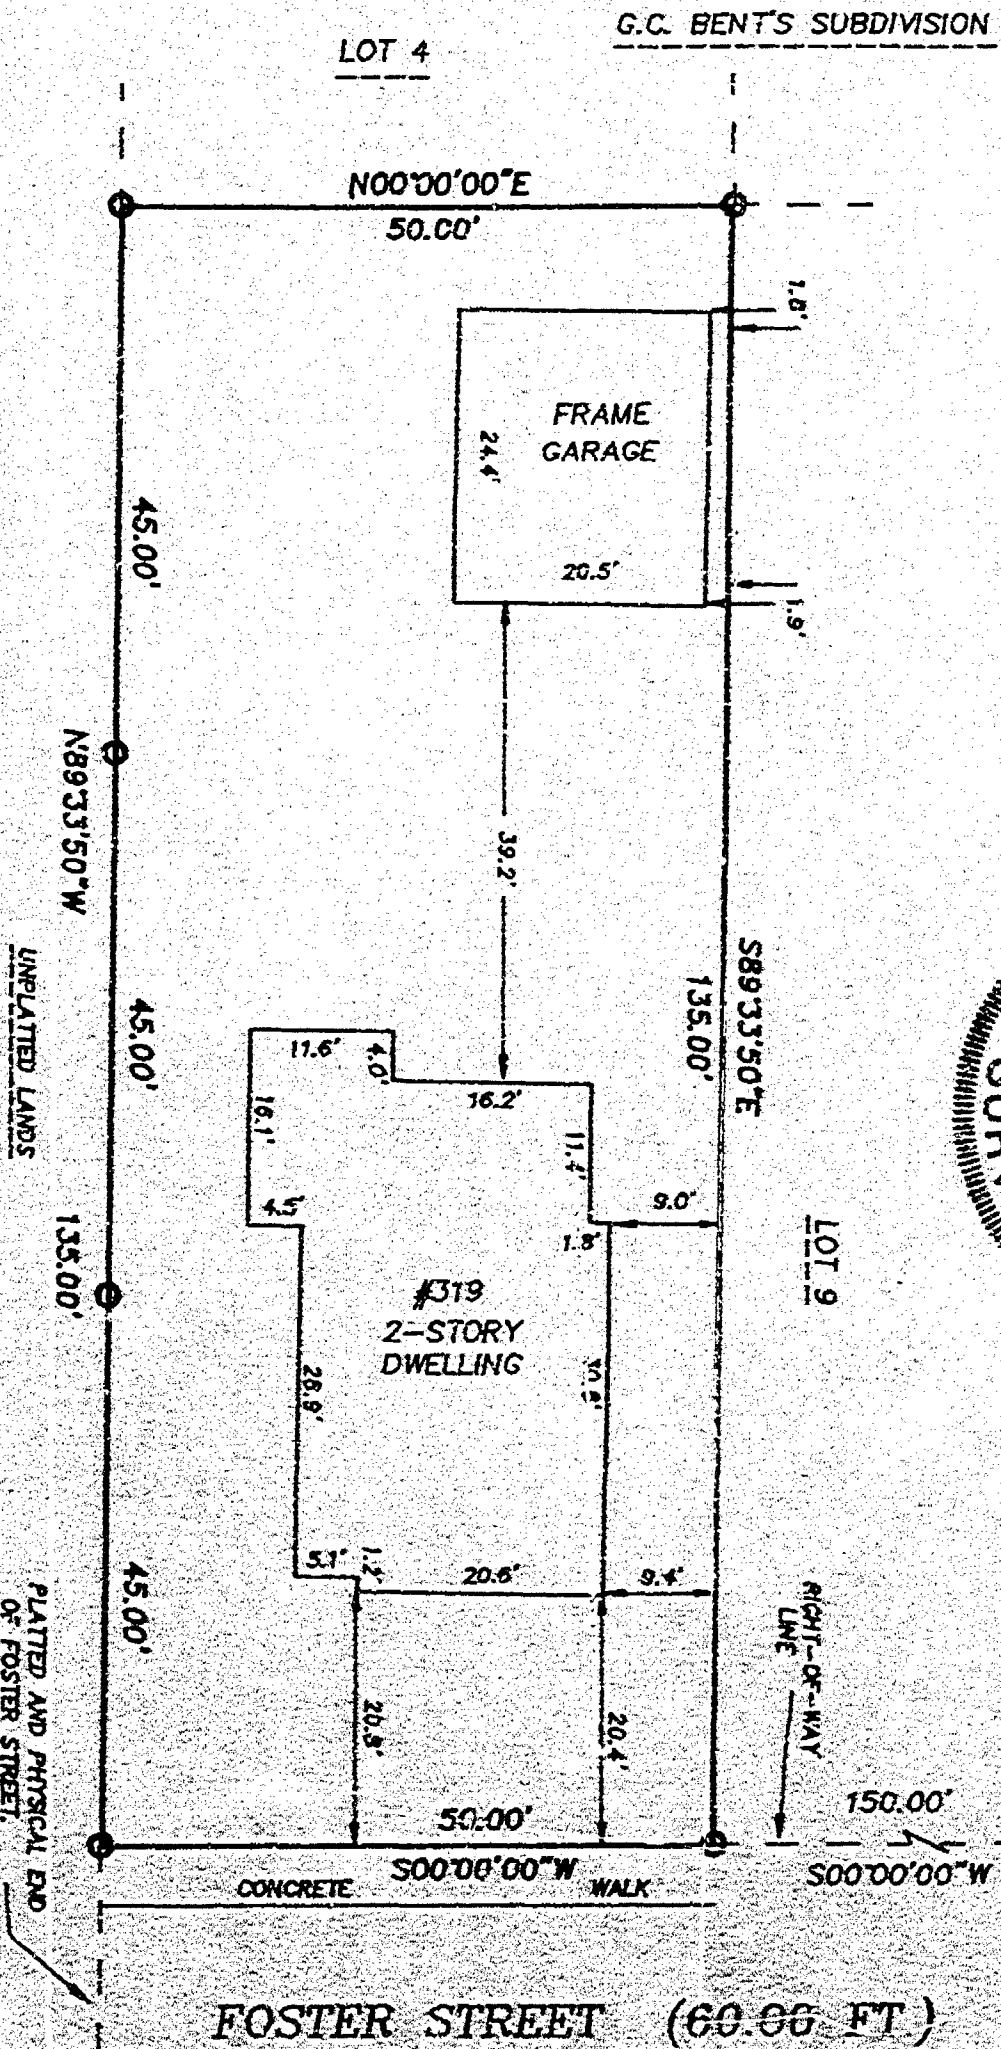

4-5-96

Reinhard Roehlig Registered  
Wisconsin Land Surveyor S-1368


*Reinhard Roehlig*

This survey is made for the exclusive use of the present owners of  
the property and also those who purchase, mortgage or guarantee  
title thereto, within one (1) year from the date hereof.

I, Reinhard Roehlig, Wisconsin Registered Land Surveyor, certify  
that I have surveyed that above described property and that the  
above map is a correct representation thereof and shows the size  
and location of the property, its exterior boundaries, the  
locations and dimensions of all visible structures thereon,  
boundary fences, apparent easements and roadways and visible  
encroachments, if any.

O DENOTES 3/4 INCH IRON ROD, 24" INCHES LONG,  
WEIGHING NOT LESS THAN 1.5 LBS. PER LINEAL FOOT, SET.  
ALL DISTANCES ARE MEASURED TO THE NEAREST  
HUNDREDTH OF A FOOT.

BEARINGS ARE REFERENCED TO THE WEST RIGHT-OF-WAY LINE OF  
WEST 4TH AVENUE, WHICH IS ASSUMED TO BEAR SOUTH 030°00' WEST

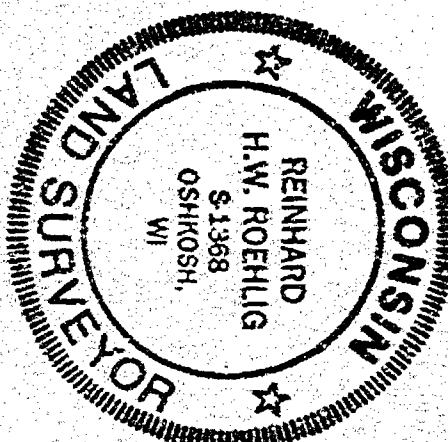

4TH AVENUE (50.0 FT.)  
RIGHT-OF-WAY LINE

APRIL 5, 1996

ROEHLIG

LAND SURVEYING  
&  
CONSULTING LTD.

417 North Sawyer Street • Oshkosh WI • 54901

(414) 233-2884

JOB NO. 2869

SCALE: 1" = 20'  
10 20 30

