

main

CITY OF OSHKOSH - 6th Ward

"Vanderpool's Second Addition"

PLAT OF SURVEY


KNOWN AS 315 MASON STREET, BEING LOT 10 IN BLOCK 2 OF VANDERPOOL'S
SECOND ADDITION, IN THE 6TH WARD, CITY OF OSHKOSH, WINNEBAGO COUNTY,
WISCONSIN.

APRIL 2, 1965

SURVEY FOR FIRST SAVINGS
MONUMENT WAIVED ON FILE
APPLICANT: BARRY BUSBY

SURVEY NO. 1205-M

() = RECORD DIMENSIONS WHERE DIFFERENT FROM FIELD MEASUREMENTS.

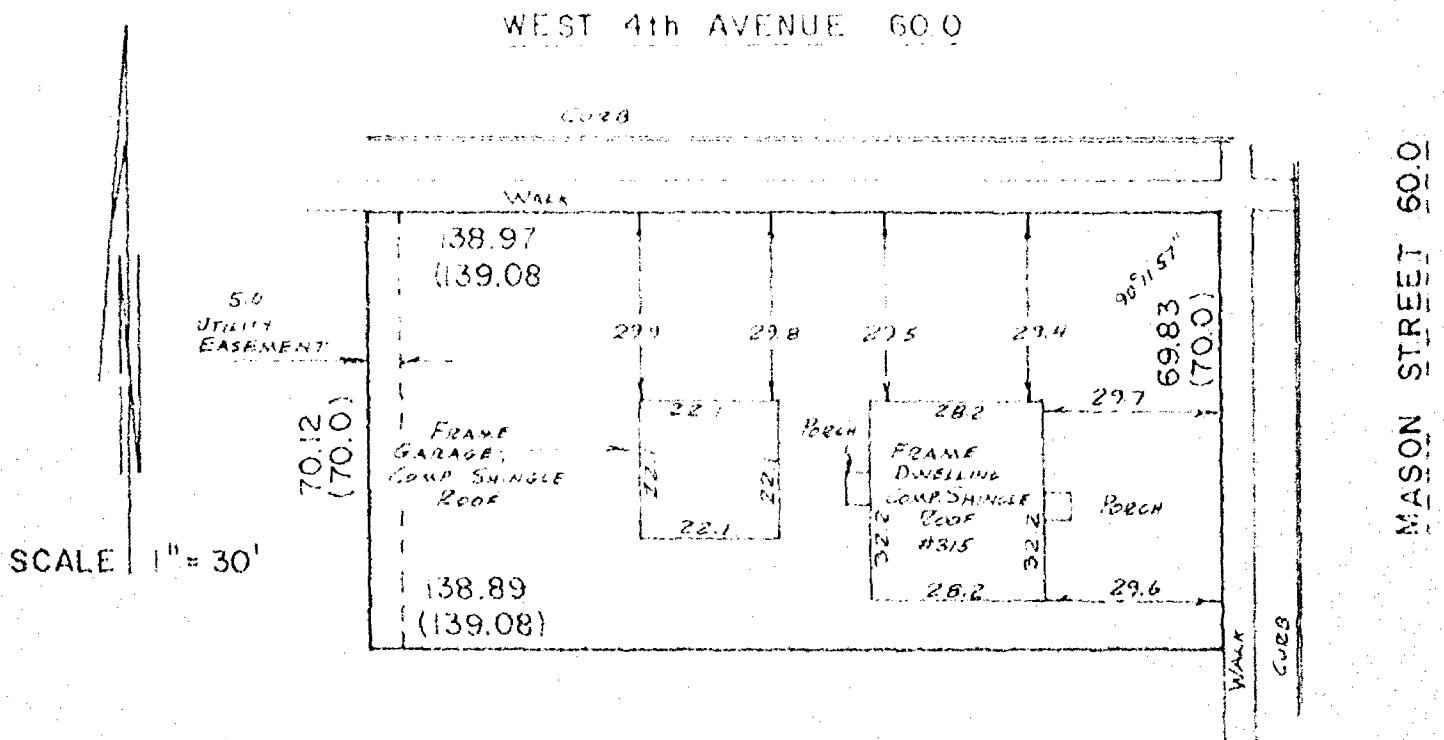

I Certify that I have surveyed the above described property (Property), and this above map is a true representation thereof and shows the size and location of the Property, its exterior boundaries, the location and dimensions of all visible structures thereon, boundary, fences, apparent easements and roadways and visible encroachments, if any. This survey is made for the exclusive use of the present owners of the Property, and also those who purchase, mortgage, or guarantee the title thereto, within one (1) year from date hereof.



national survey & engineering

417 NORTH SAWYER STREET / P.O. BOX 2963
OSHKOSH, WISCONSIN 54903
(414) 426-2800

